


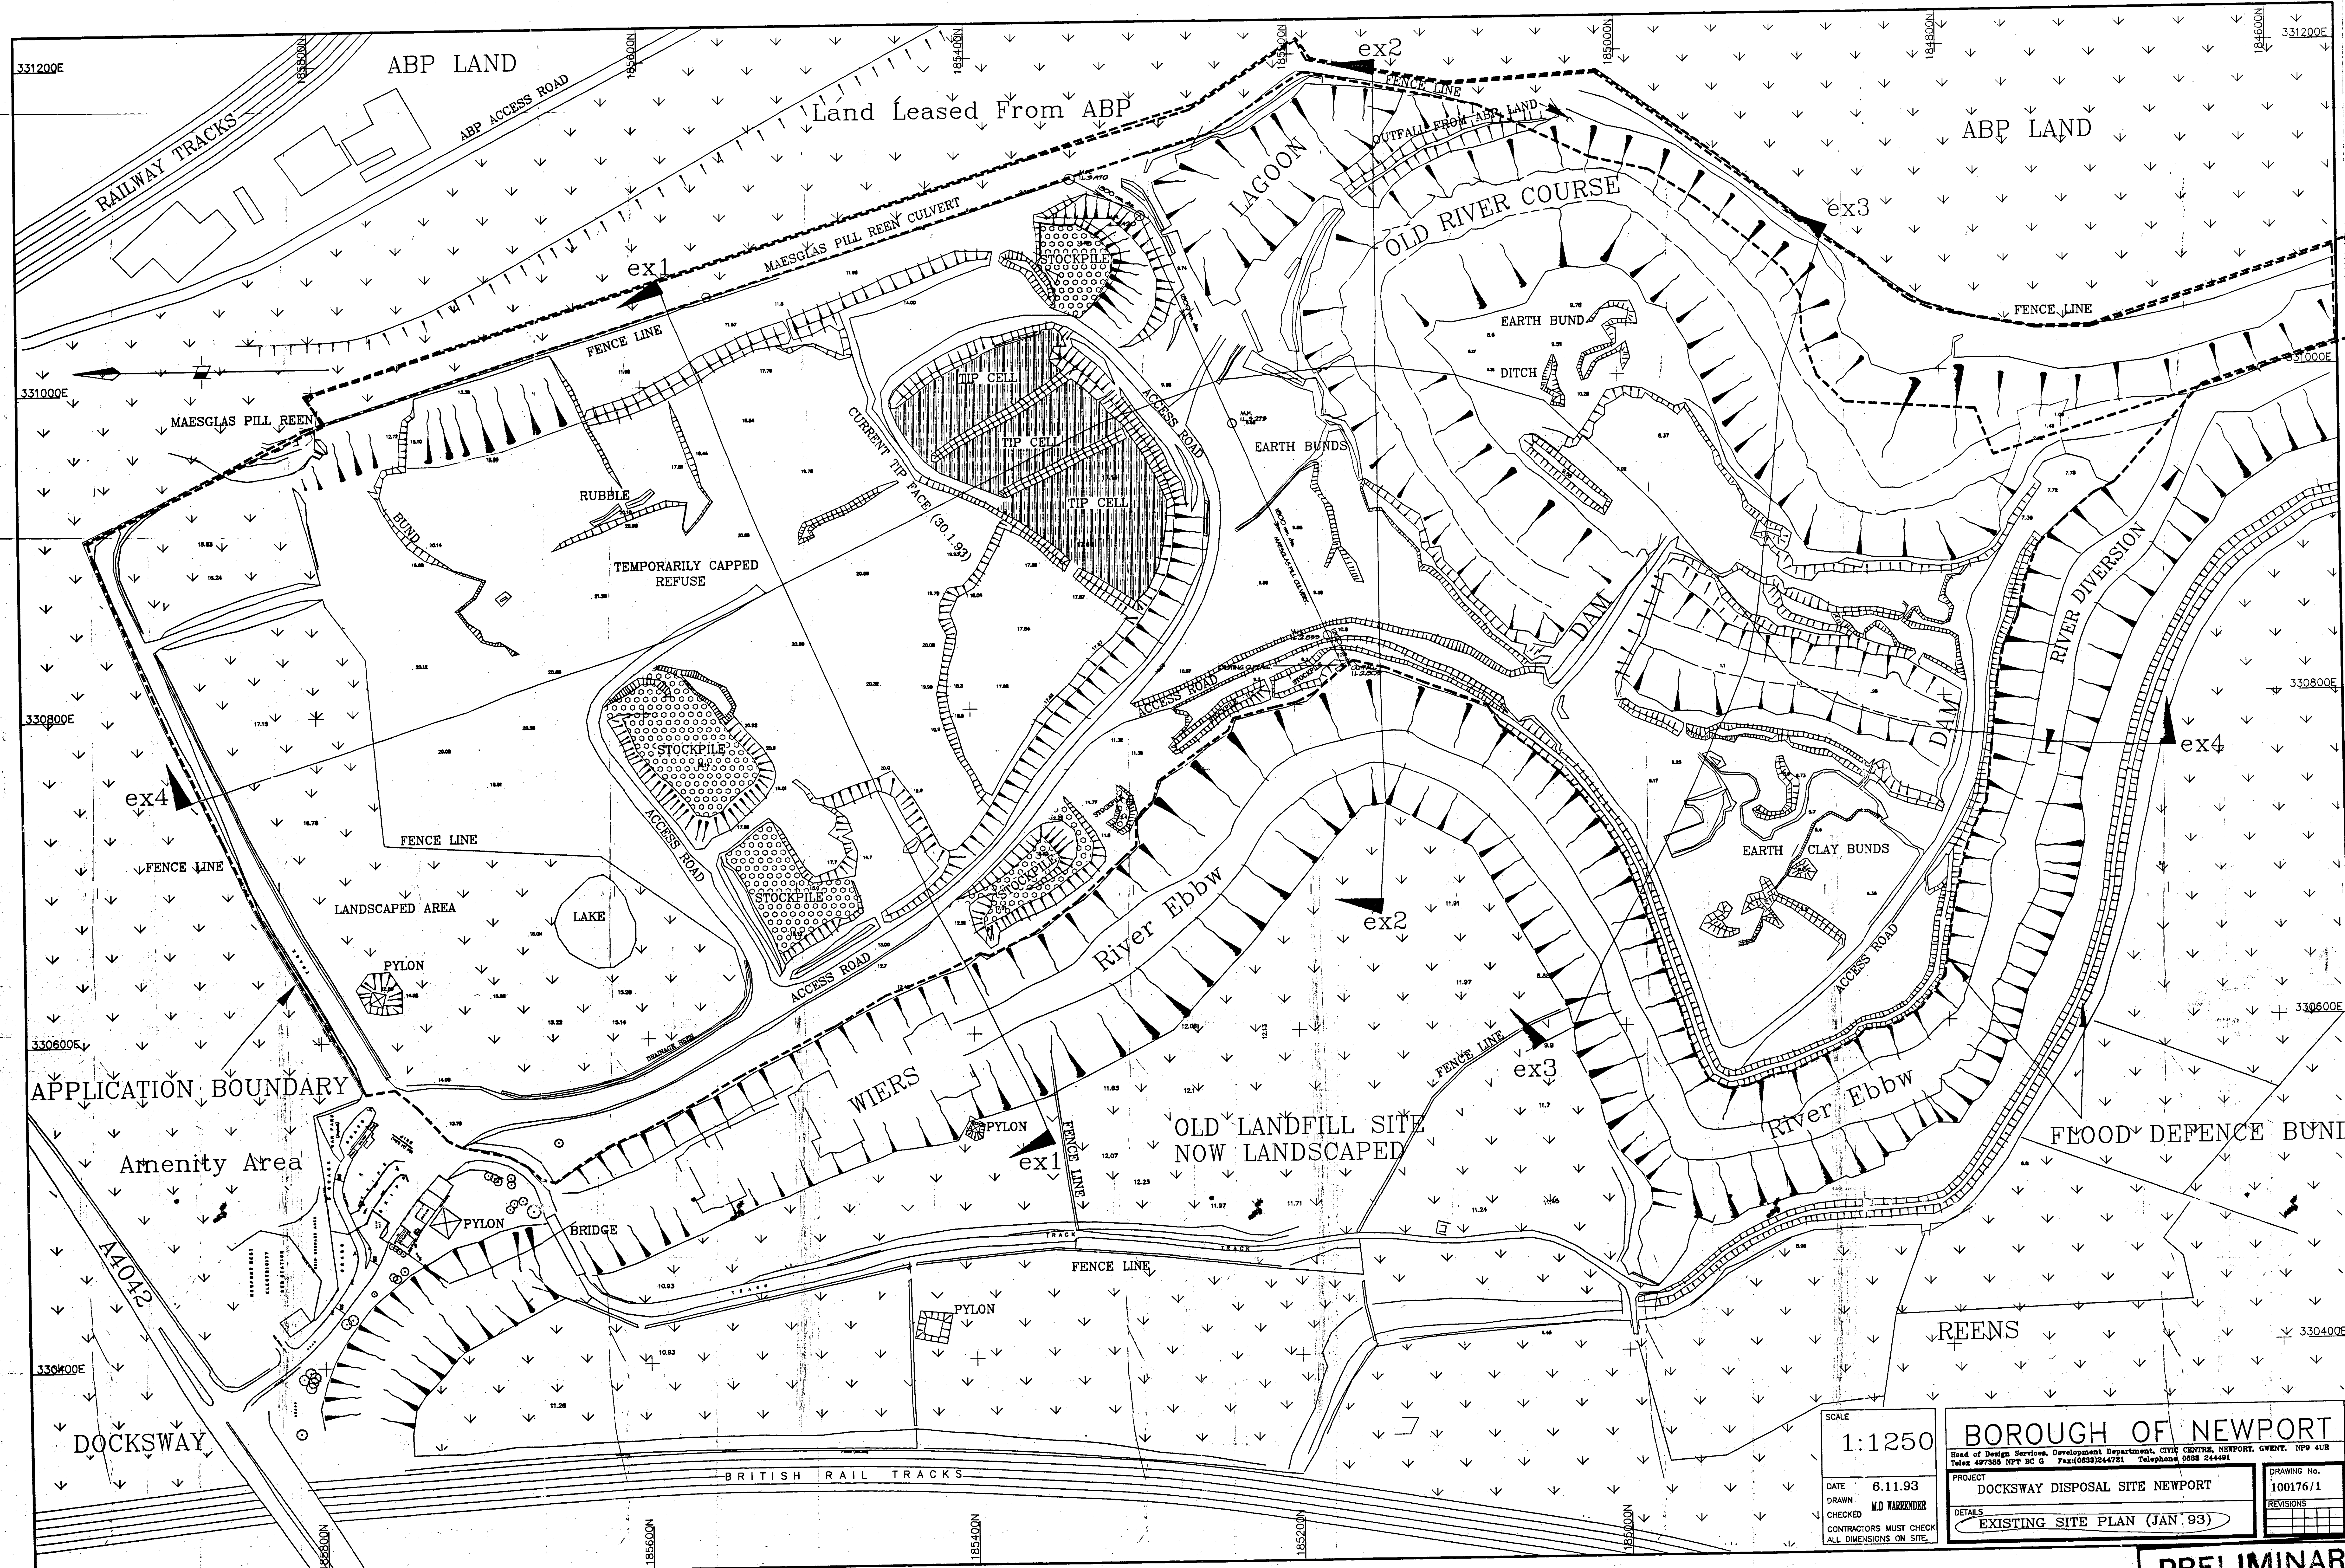

APPLICATION BOUNDARY

Amenity Area

DOCKSWAY

BRITISH RAIL TRACKS

SCALE
1:1250

DATE 6.11.93
DRAWN M.D. WARRIOR
CHECKED
CONTRACTORS MUST CHECK ALL DIMENSIONS ON SITE.

BOROUGH OF NEWPORT
 Head of Design Services, Development Department, CIVIC CENTRE, NEWPORT, GWENT, NP9 4UR
 Tel: 497355 NPT BC G Fax: (0483) 244751 Telephone 0853 244101





PROJECT
DOCKSWAY DISPOSAL SITE NEWPORT


DETAILS
EXISTING SITE PLAN (JAN. 93)

DRAWING No.	100176/1
REVISIONS	

PRELIMINARY

100176
RAWAL 30058

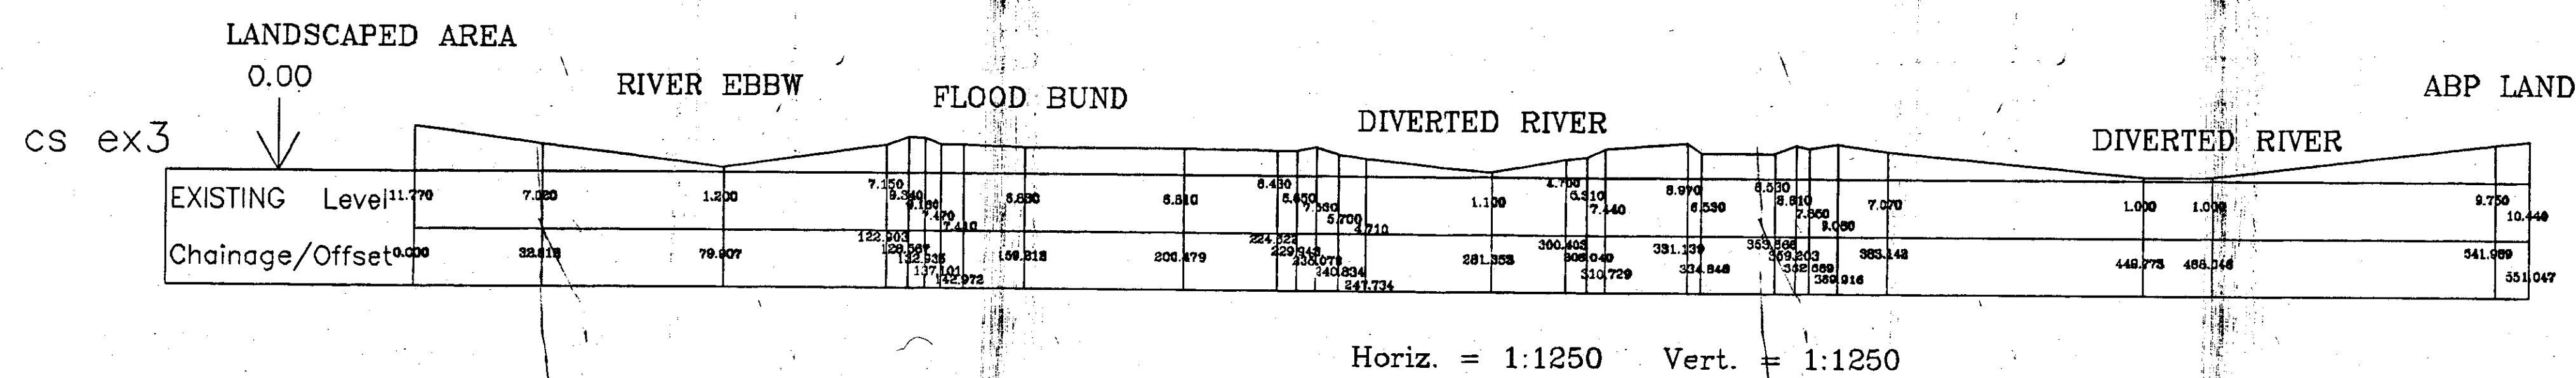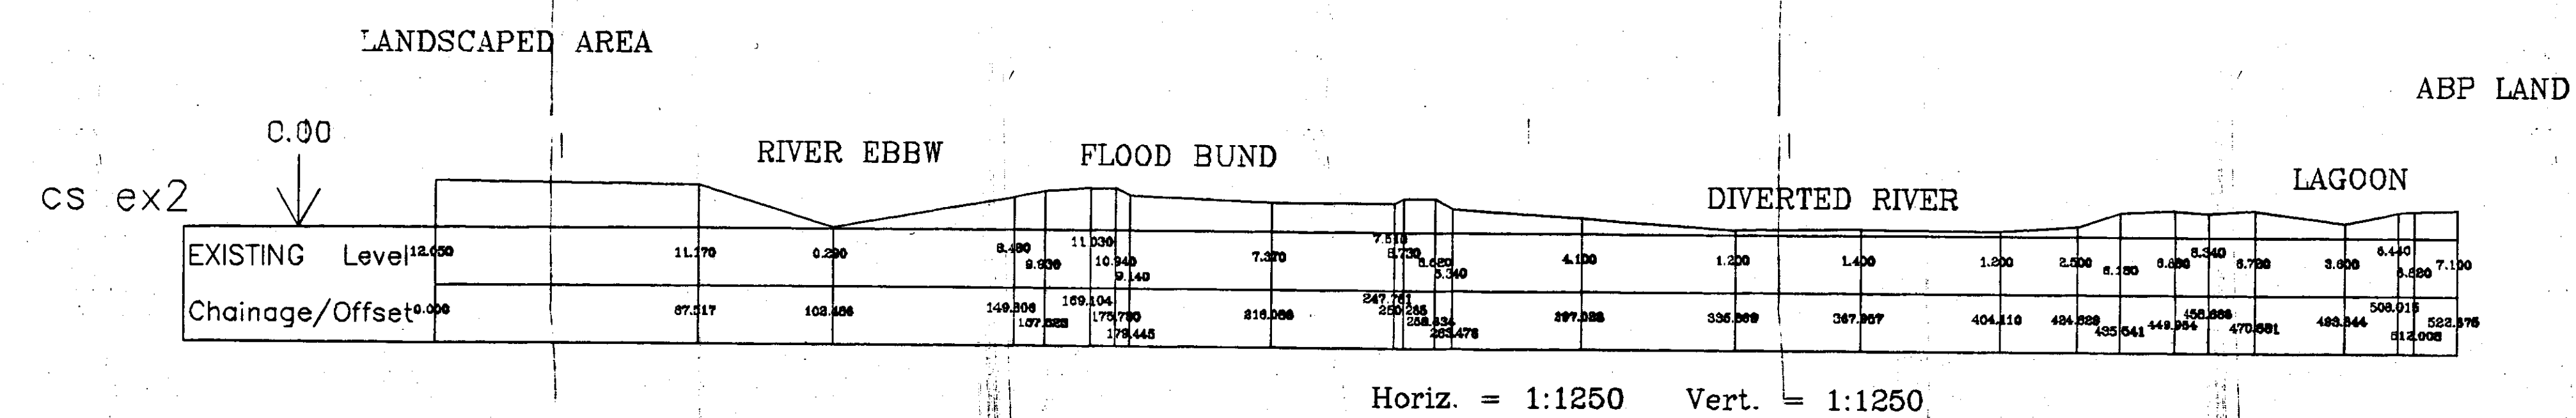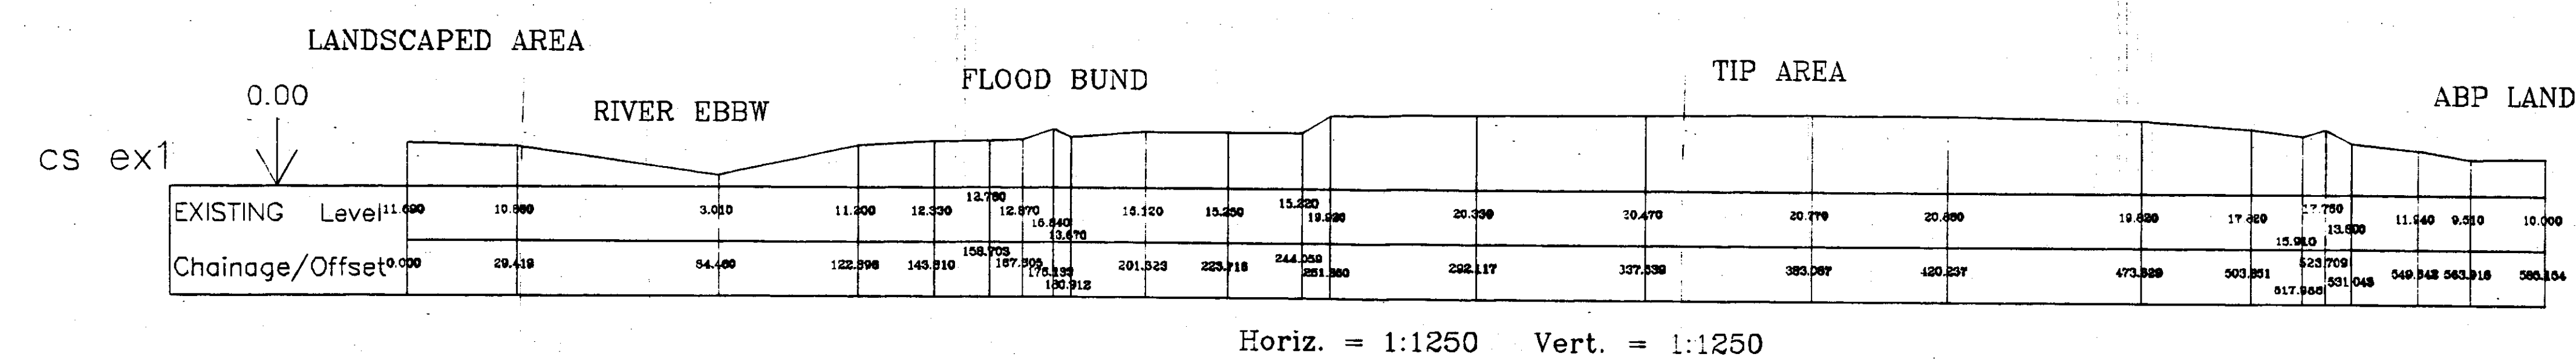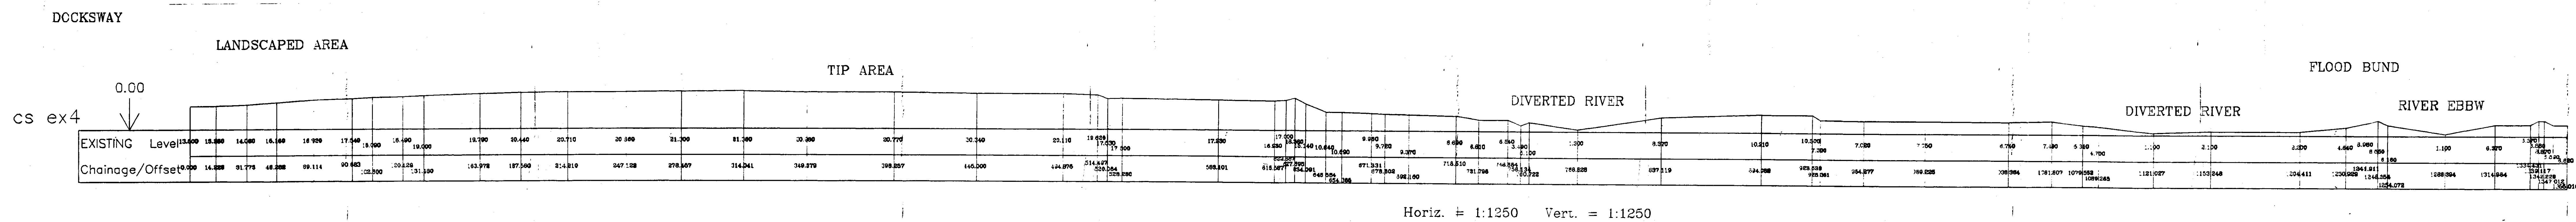

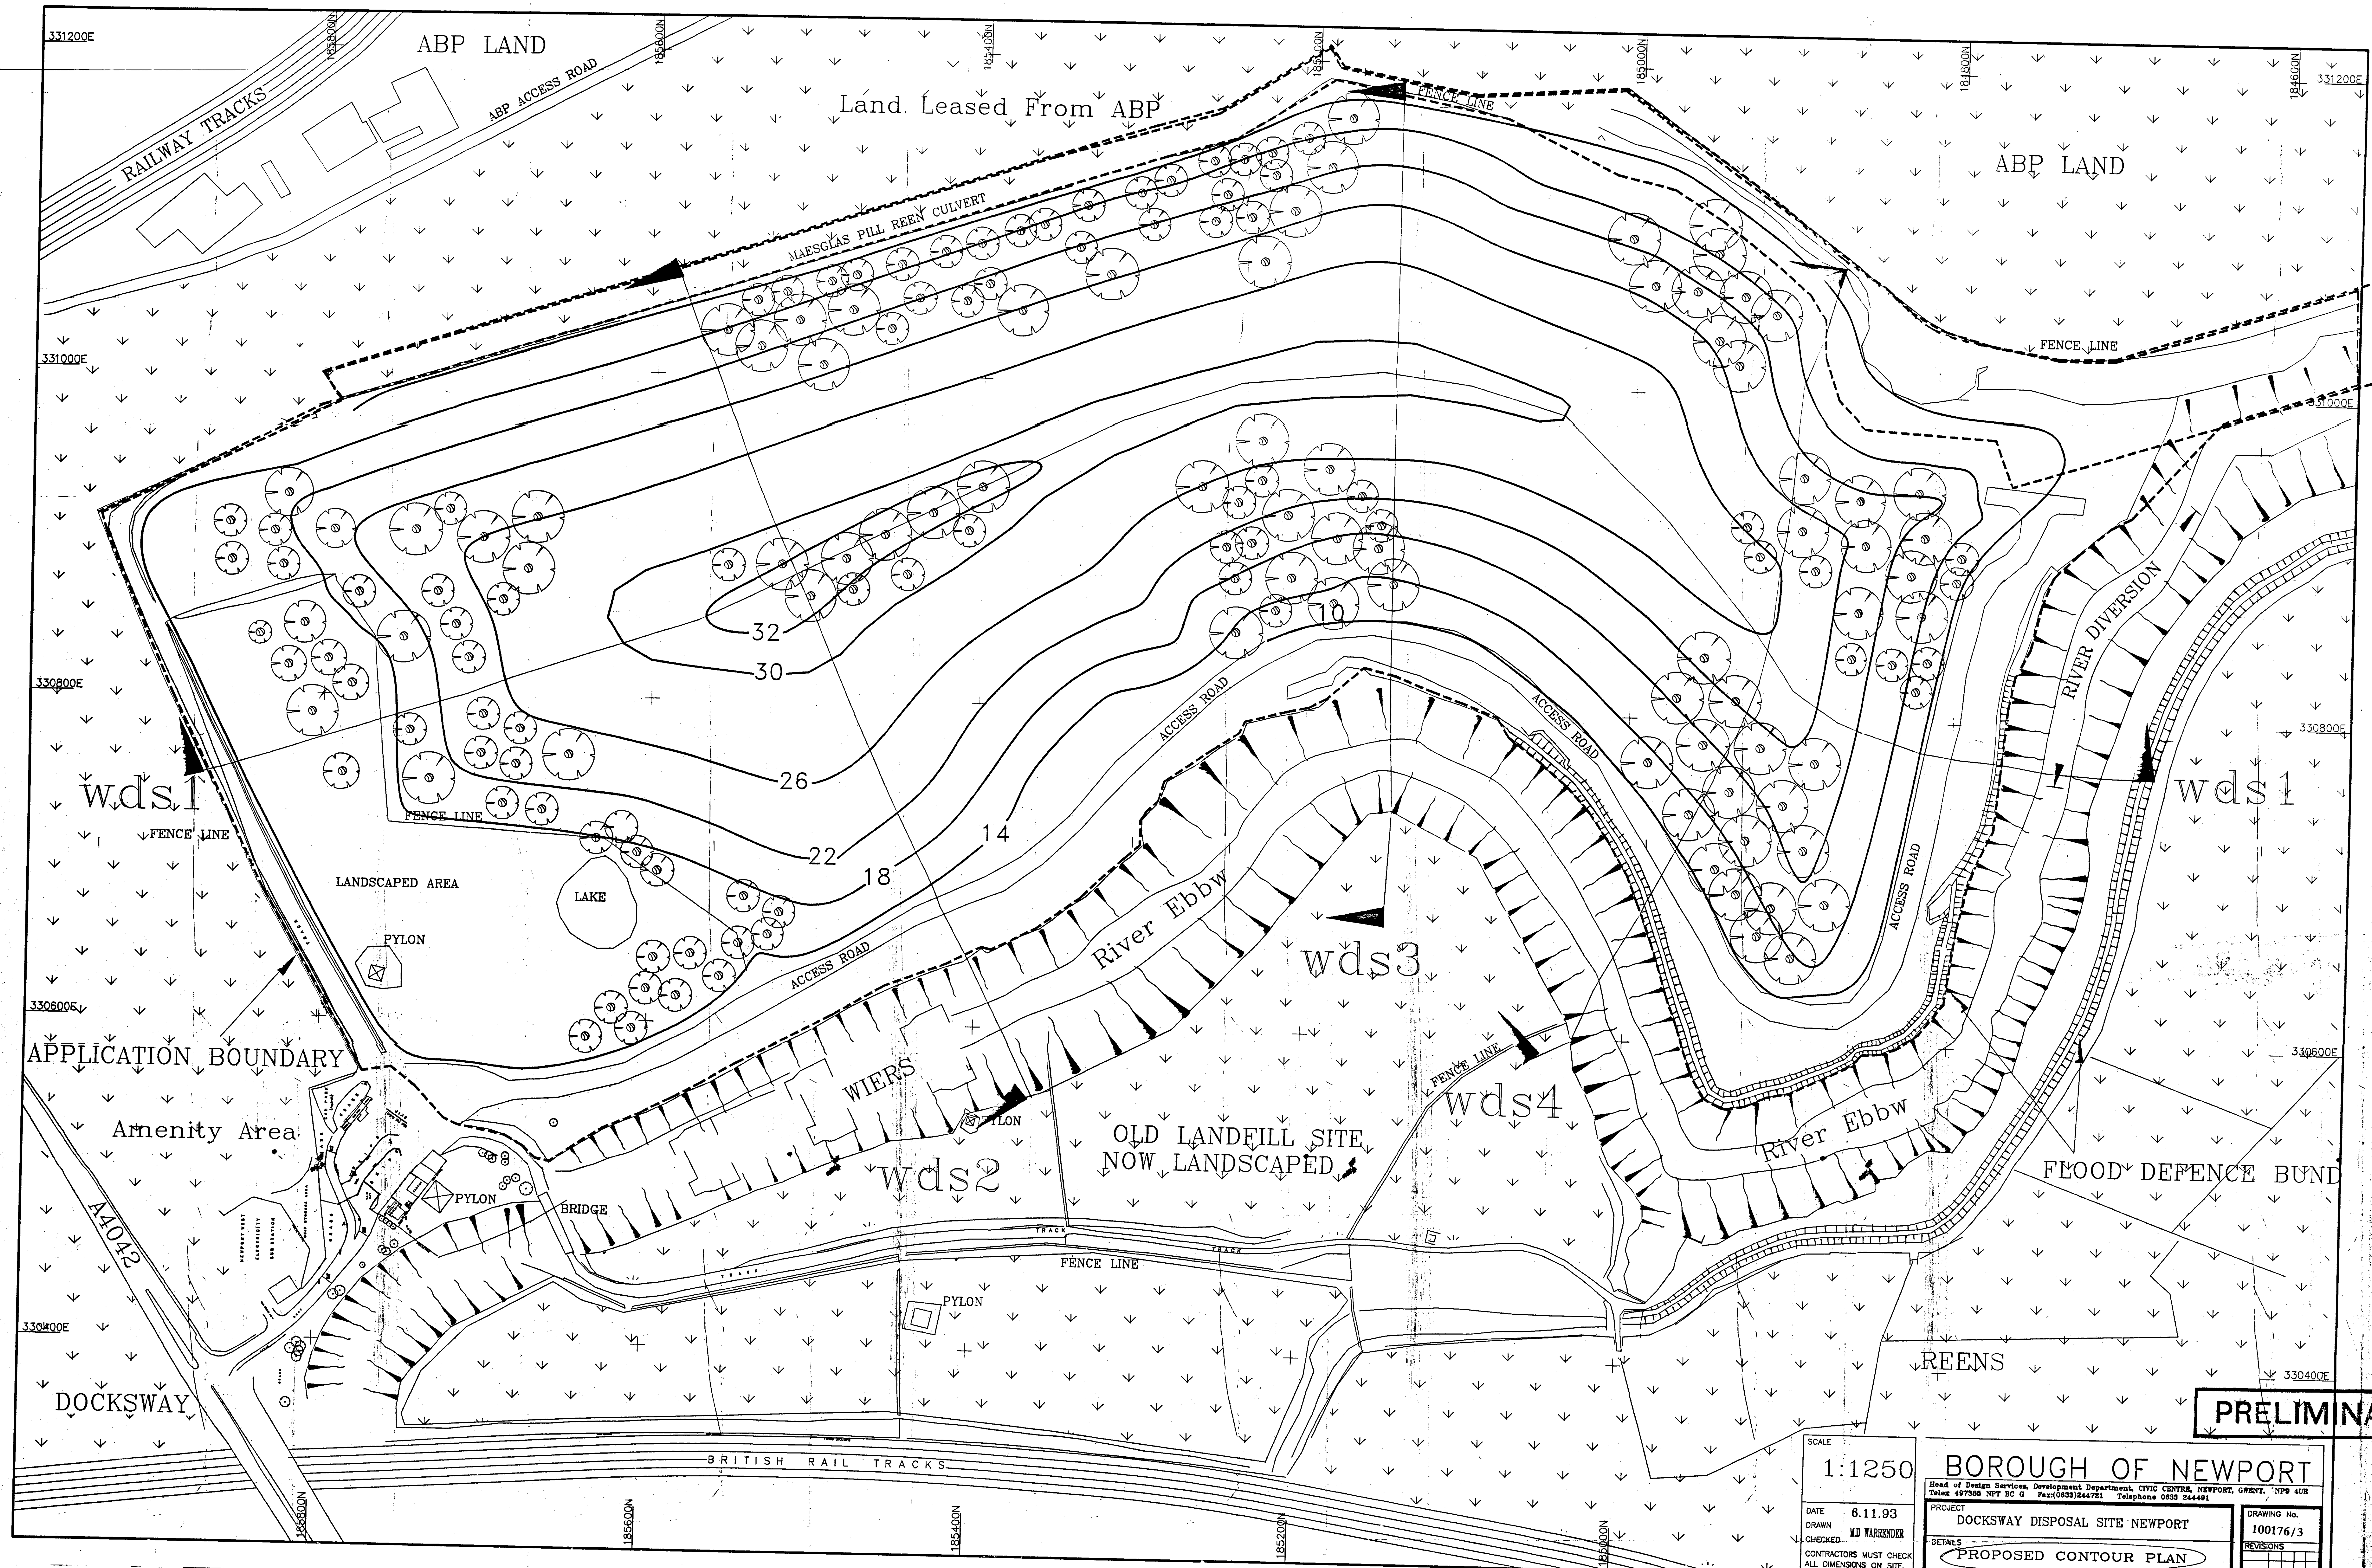

PRELIMINARY

SCALE
1:1250

BOROUGH OF NEWPORT

Head of Design Services, Development Department, CIVIC CENTRE, NEWPORT, GWENT, NP9 4UR
Telex 447255 NPT G G Fax 01633 344751 Telephone 01633 244491

DATE 6.11.93
DRAWN AD WARRINER
CHECKED
CONTRACTORS MUST CHECK ALL DIMENSIONS ON SITE


PROJECT
DOCKSWAY DISPOSAL SITE NEWPORT

DETAILS
PROPOSED CONTOUR PLAN


DRAWING No.
100176/3
REVISIONS

6/11/93


FINAL TIP TOPOGRAPHY

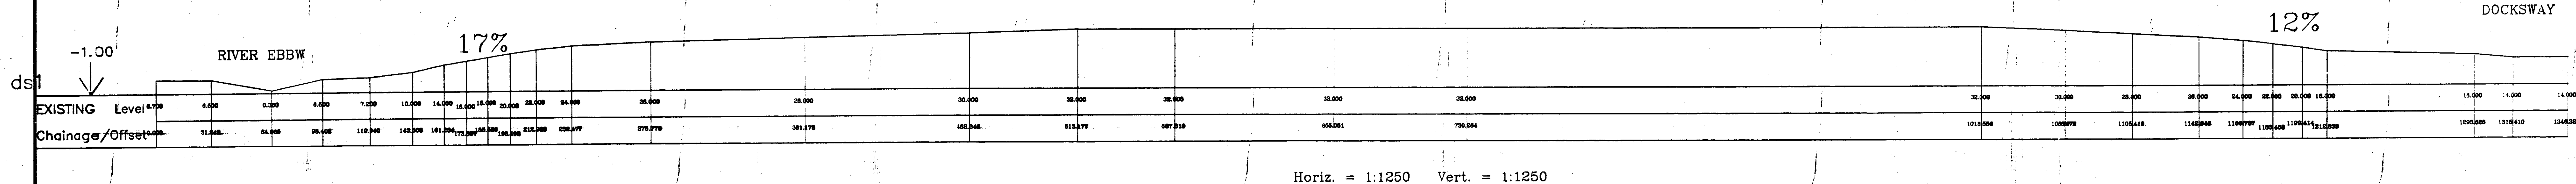


FINAL TIP TOPOGRAPHY

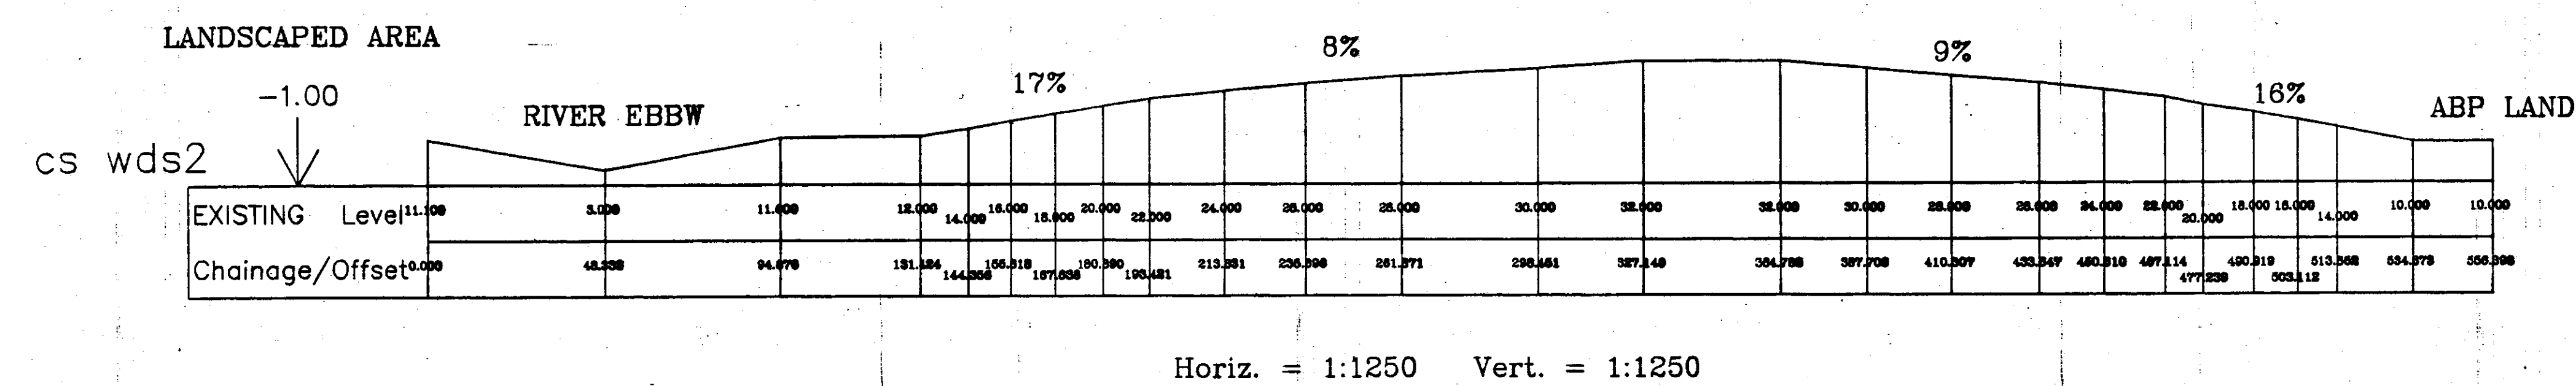

FINAL TIP TOPOGRAPHY

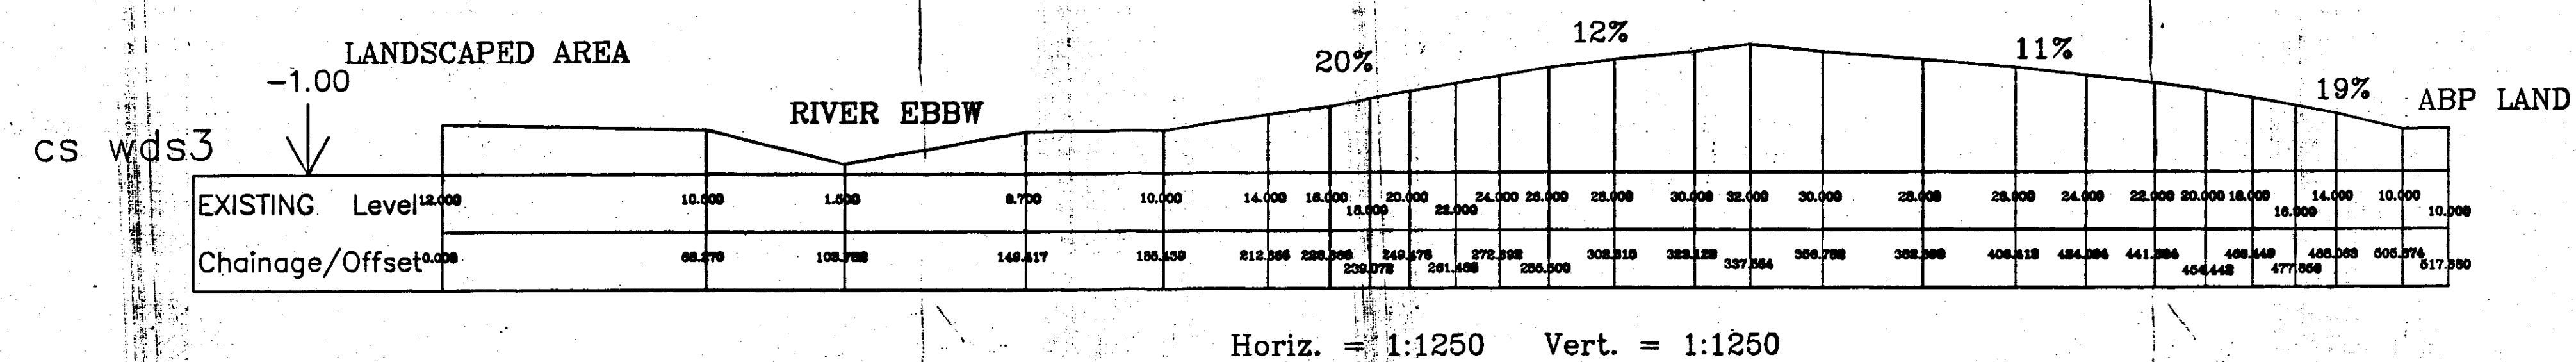

FINAL TIP TOPOGRAPHY

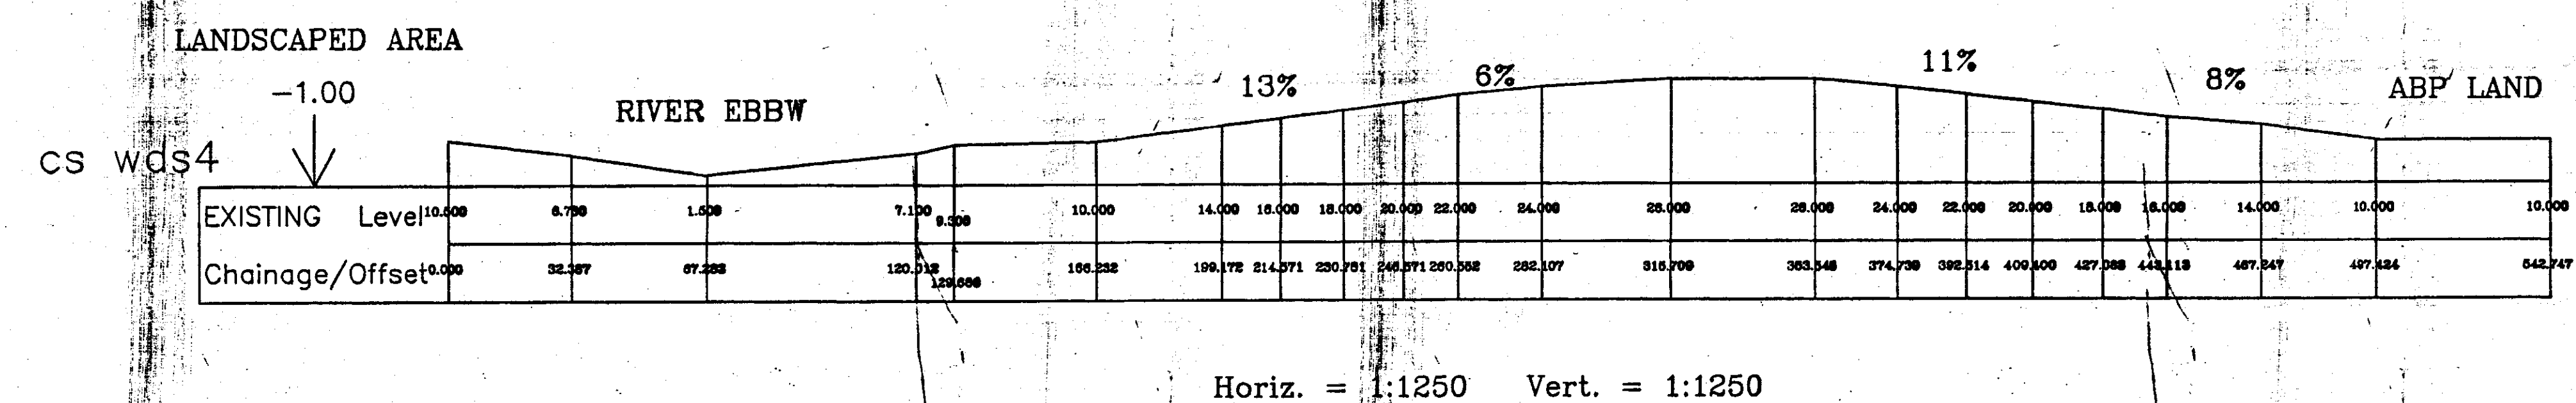


PRELIMINARY

SCALE
1:1250


BOROUGH OF NEWPORT	
Head of Design Services, Development Department, CIVIC CENTRE, NEWPORT, Gwent, NP9 4UR Tel: 497355 NP9 4UR Fax: (0333)244751 Telephone 0333 244491	
PROJECT	DOCKSWAY DISPOSAL SITE
DRAWN	MD WARDEN
CHECKED	
DETAILS	PROPOSED SECTIONS
DATE	6.11.93
DRAWING No.	100176/4
REVISIONS	
CONTRACTORS MUST CHECK ALL DIMENSIONS ON SITE.	

FINAL TIP TOPOGRAPHY

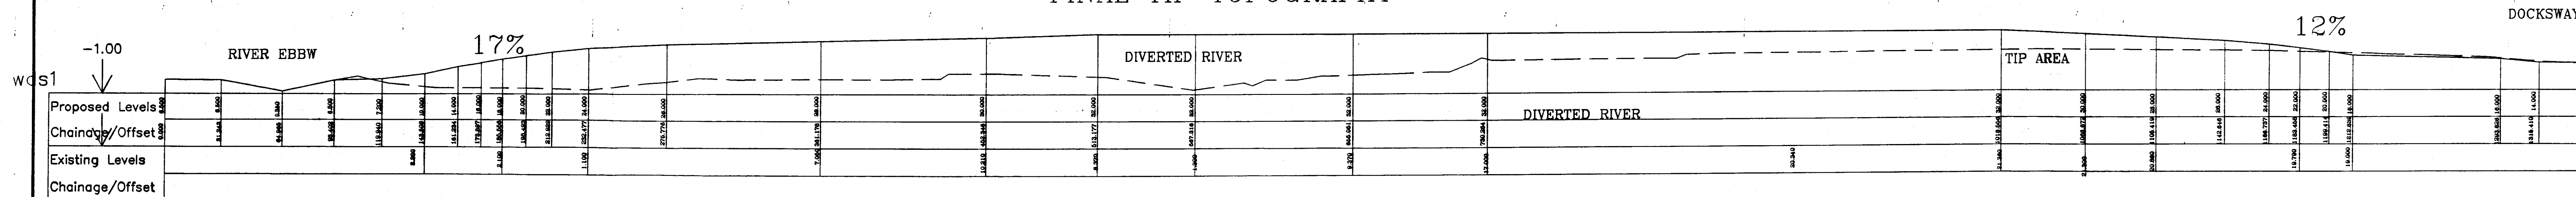


Horiz. = 1:1250 Vert. = 1:1250

FINAL TIP TOPOGRAPHY

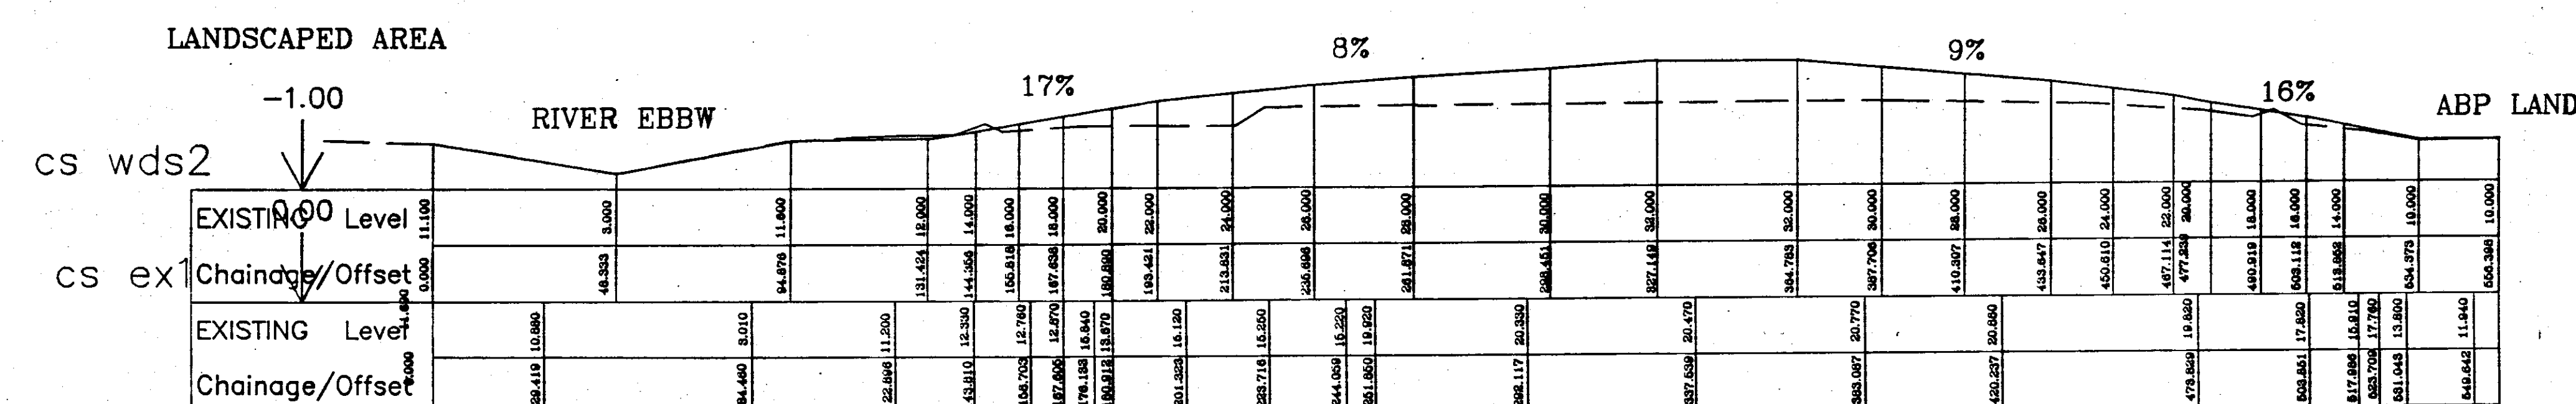


Horiz. = 1:1250 Vert. = 1:1250

FINAL TIP TOPOGRAPHY

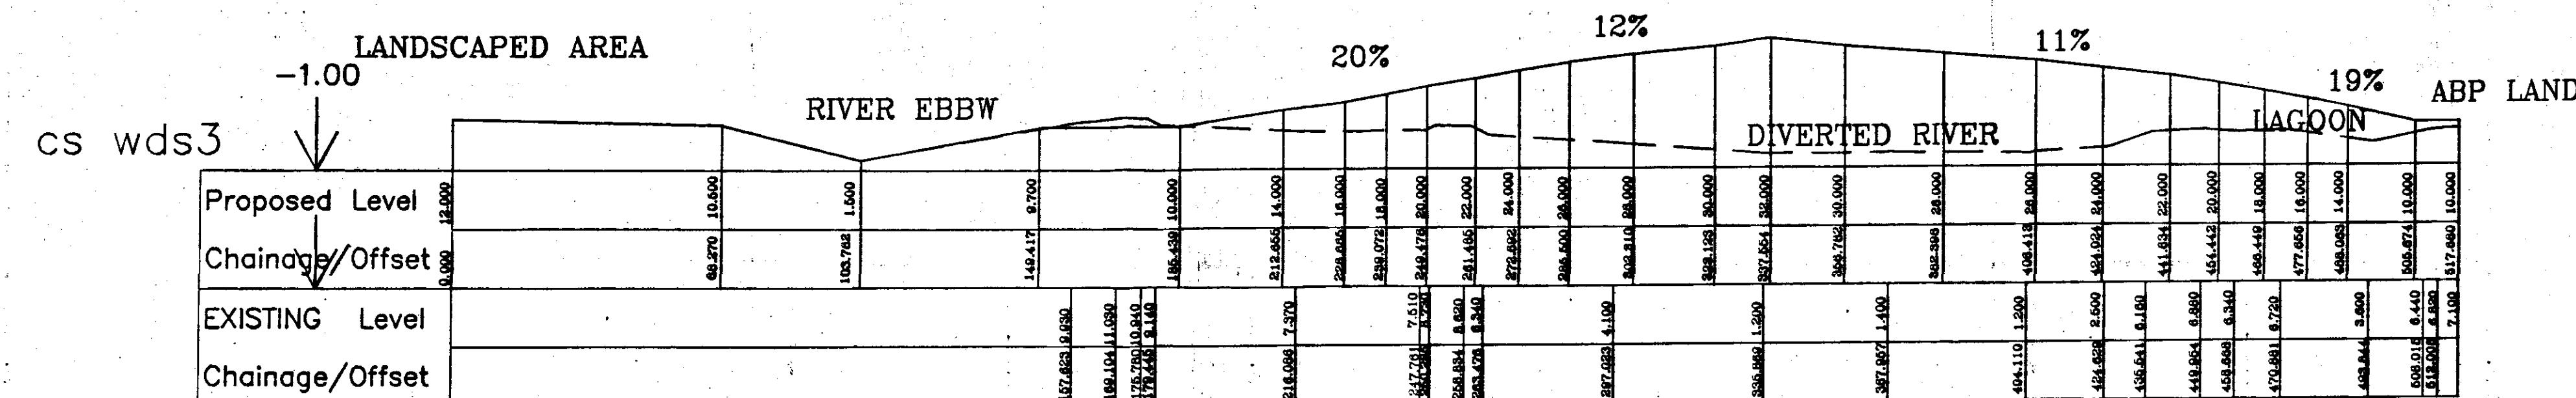

Horiz. = 1:1250 Vert. = 1:1250

FINAL TIP TOPOGRAPHY

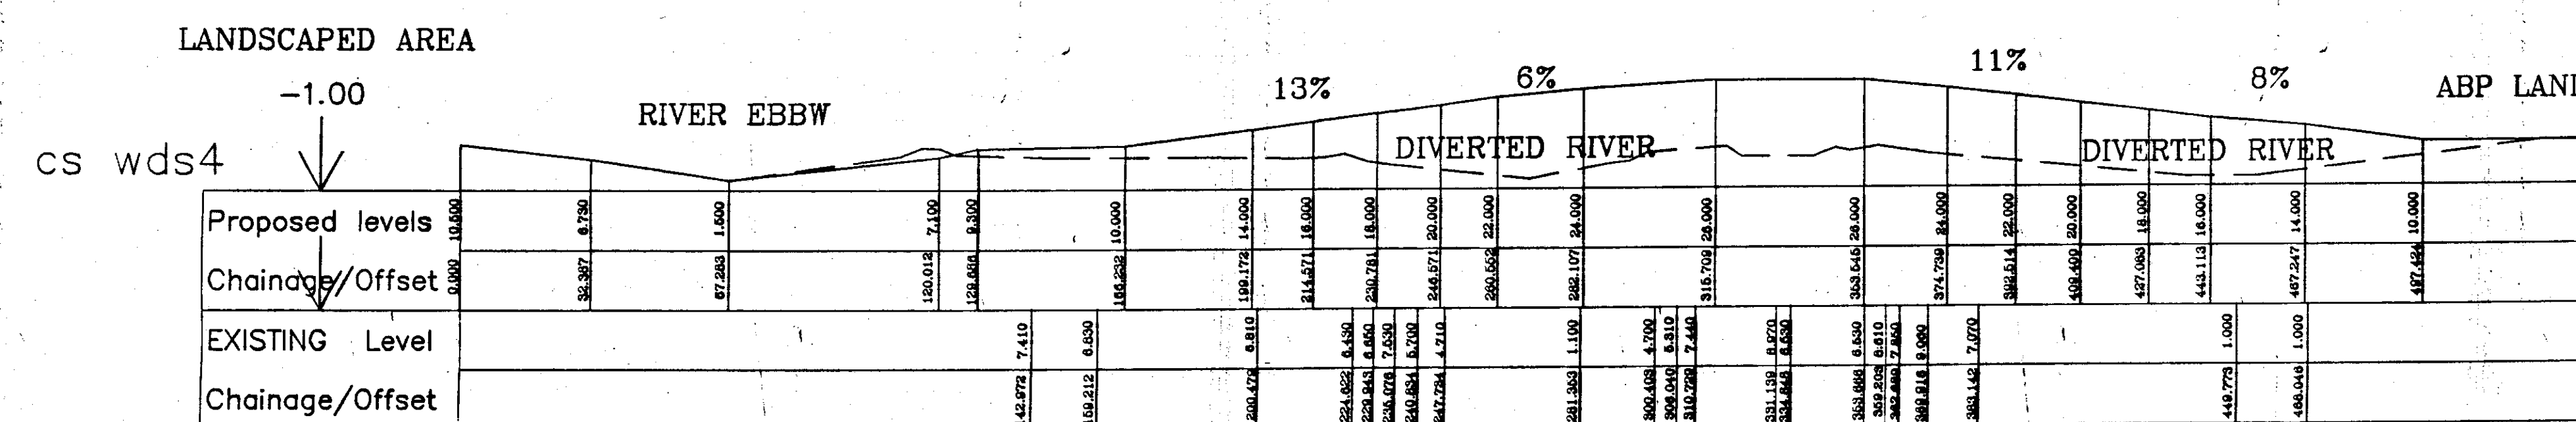

Horiz. = 1:1250 Vert. = 1:1250

SCALE
1:1250

DATE 6.11.93
DRAWN V.D. WARREN
CHECKED
CONTRACTORS MUST CHECK ALL DIMENSIONS ON SITE.

BOROUGH OF NEWPORT

Head of Design Services, Development Department, CIVIC CENTRE, NEWPORT, GWENT, NP9 4UB
Telex 497385 NPT BC G Fax: (0853) 244721 Telephone 0853 244491

PROJECT
DOCKSWAY DISPOSAL SITE NEWPORT

DRAWING No.
100178/6

REVISIONS

Existing/Proposed Sections