




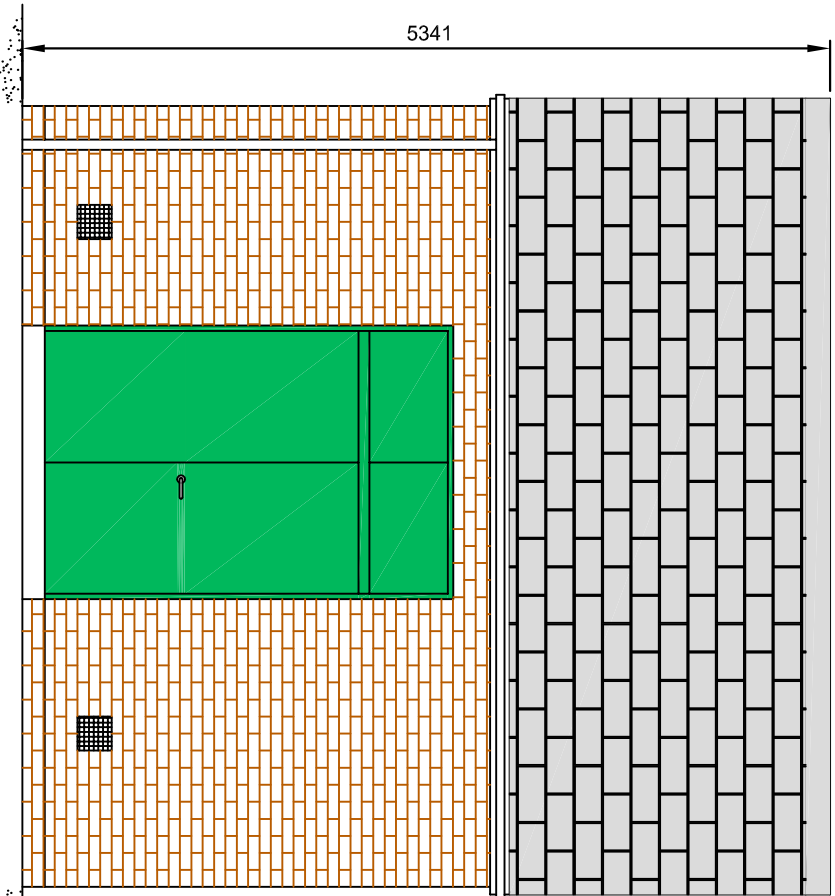



FRONT ELEVATION

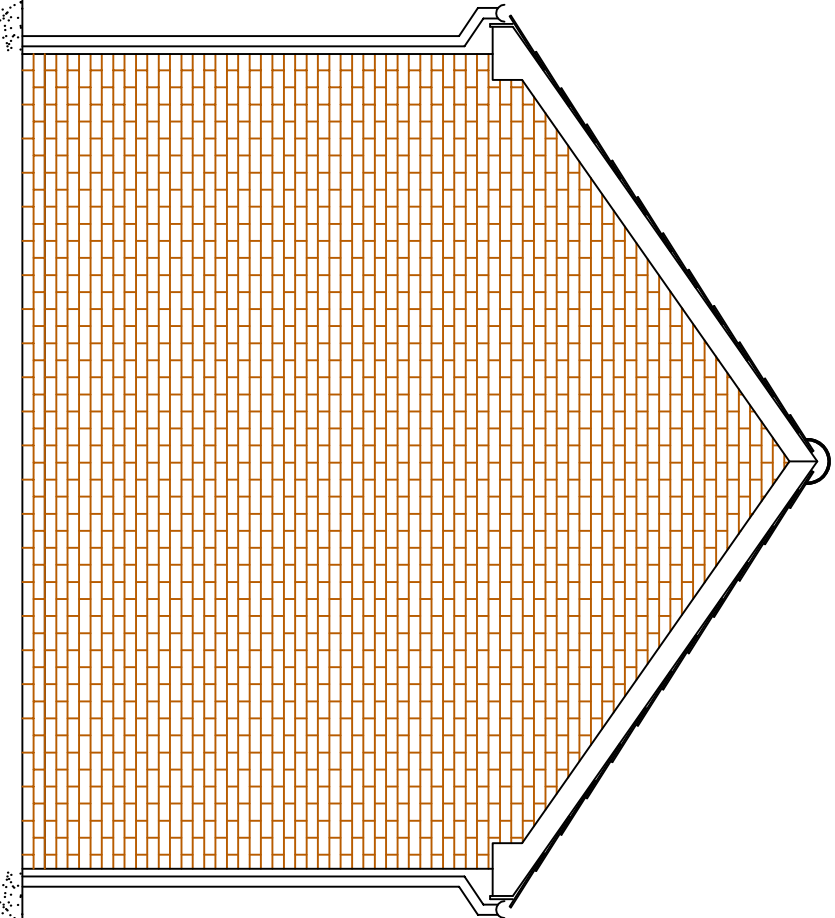

SIDE ELEVATION

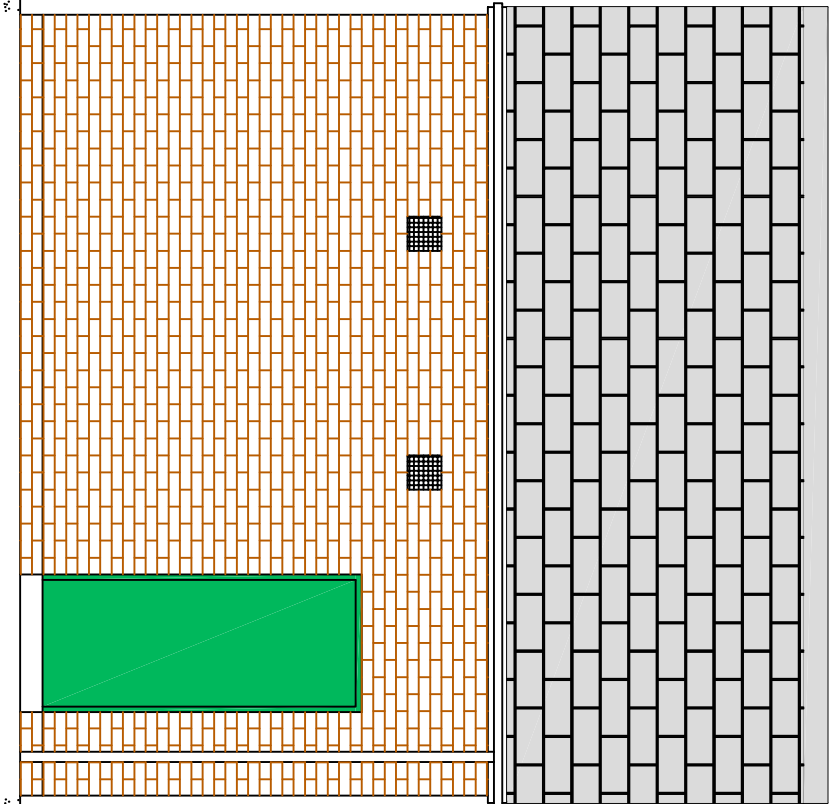

SIDE ELEVATION

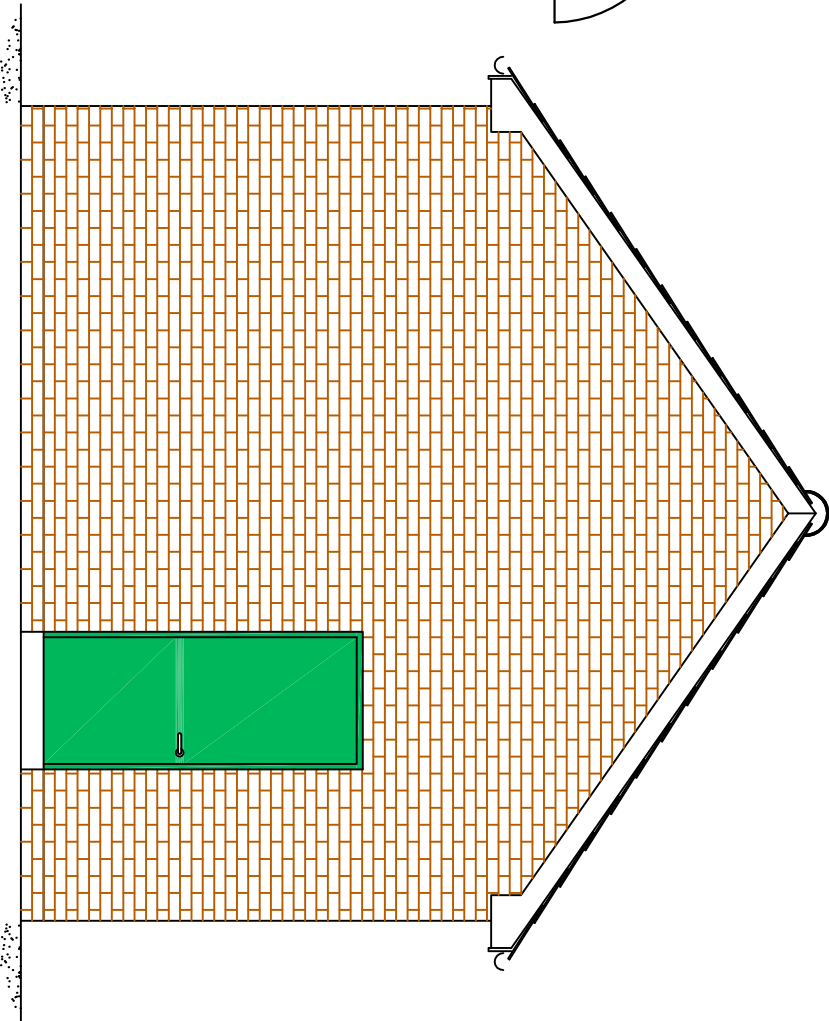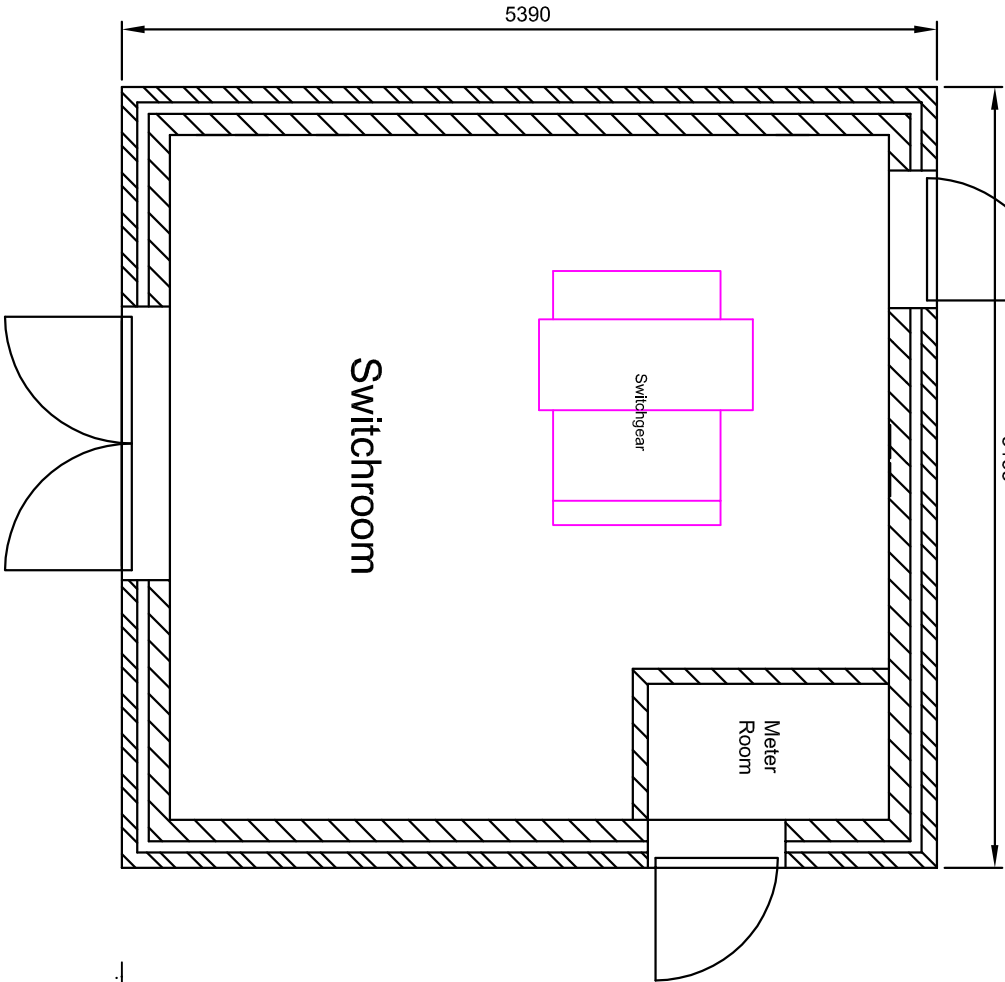

REAR ELEVATION

Construction specification

General
Building to be adopted by the Local Electrical Distribution Company.

Masonry
Facing brick colour and type to be agreed with the local planning authority.

Doors
Doors are to be polyester powder coated generally in 14C39 Green. .

Roof Construction
Roof tiles type and colour to be agreed with the local planning authority.

17 The Courtyard, Gorsey Lane, Coleshill, Birmingham, B46 1JA Tel: 01675 437777		Rev.	Date.	By.	Project Title: STANDARD DETAIL	Drawing Title: 33Kv Substation	Scale: 1:50 @ A3 Date: Dec 2014	Drawn: DMS Checked: Rev:
ALL DIMENSIONS TO BE CHECKED ON SITE. WORK TO FIGURED DIMENSIONS ONLY. REPORT DISCREPANCIES TO THE PROJECT MANAGER. COPYRIGHT ACT APPLIES		.	.	.	.	.	.	.
Planning		.	.	.	.	.	.	.