




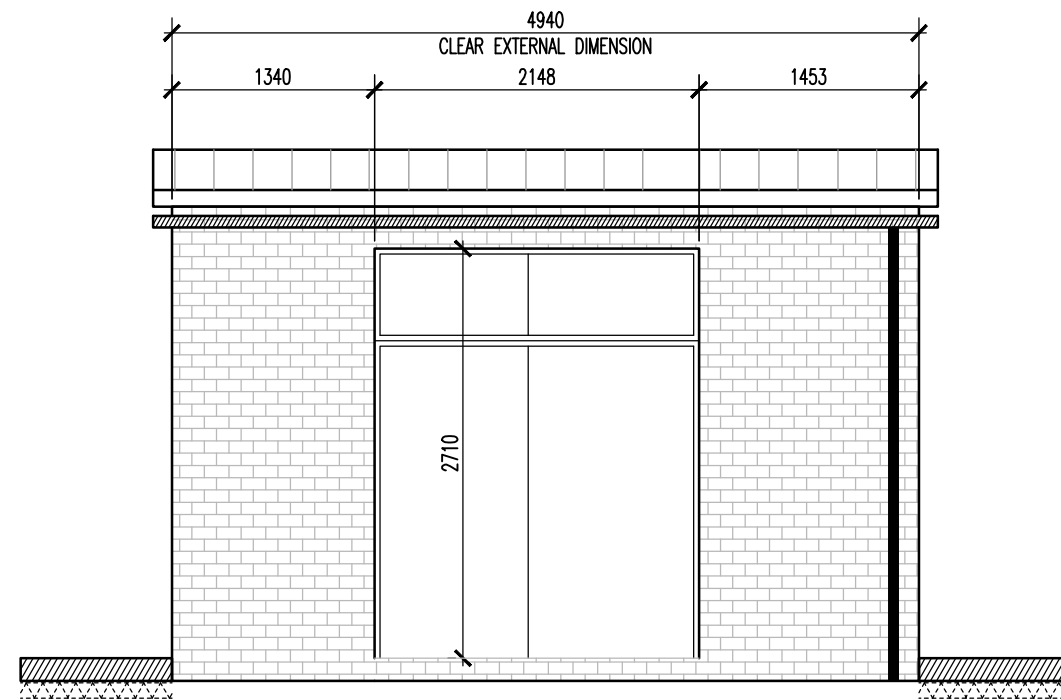


Proposed Substation Front Elevation A

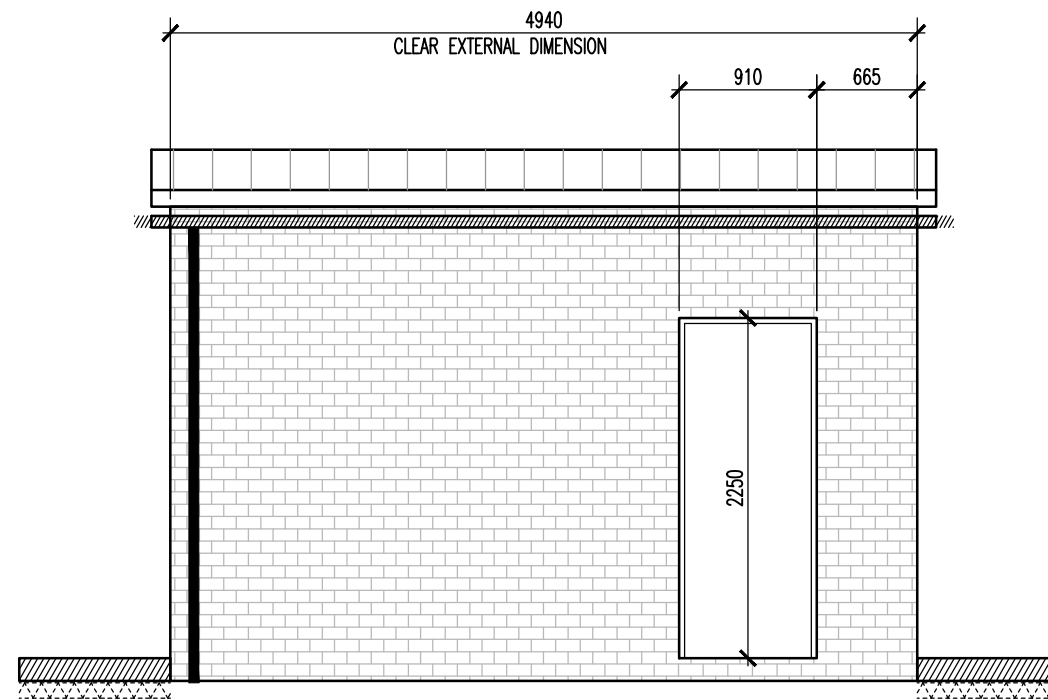

Proposed Substation Rear Elevation B

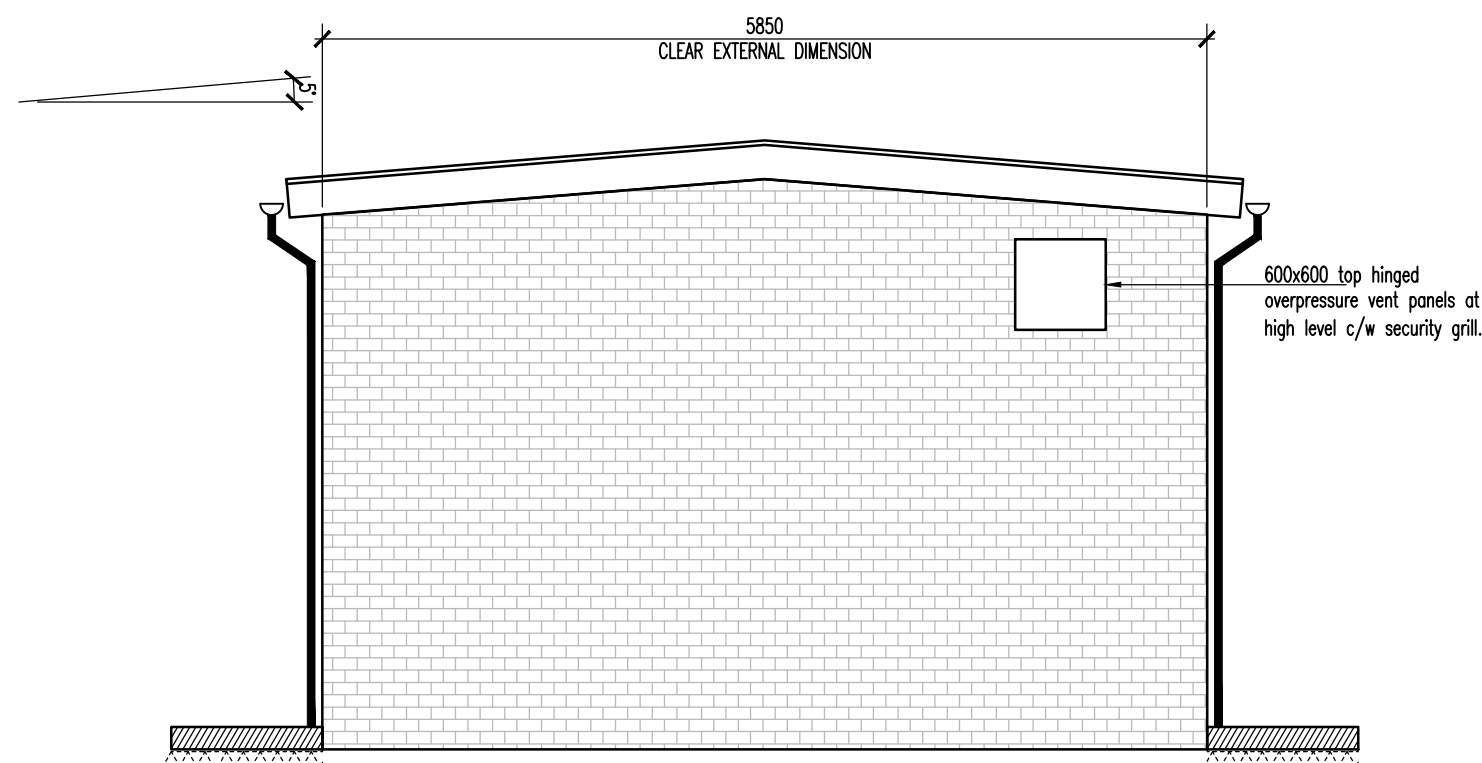


Proposed Substation Side Elevation C

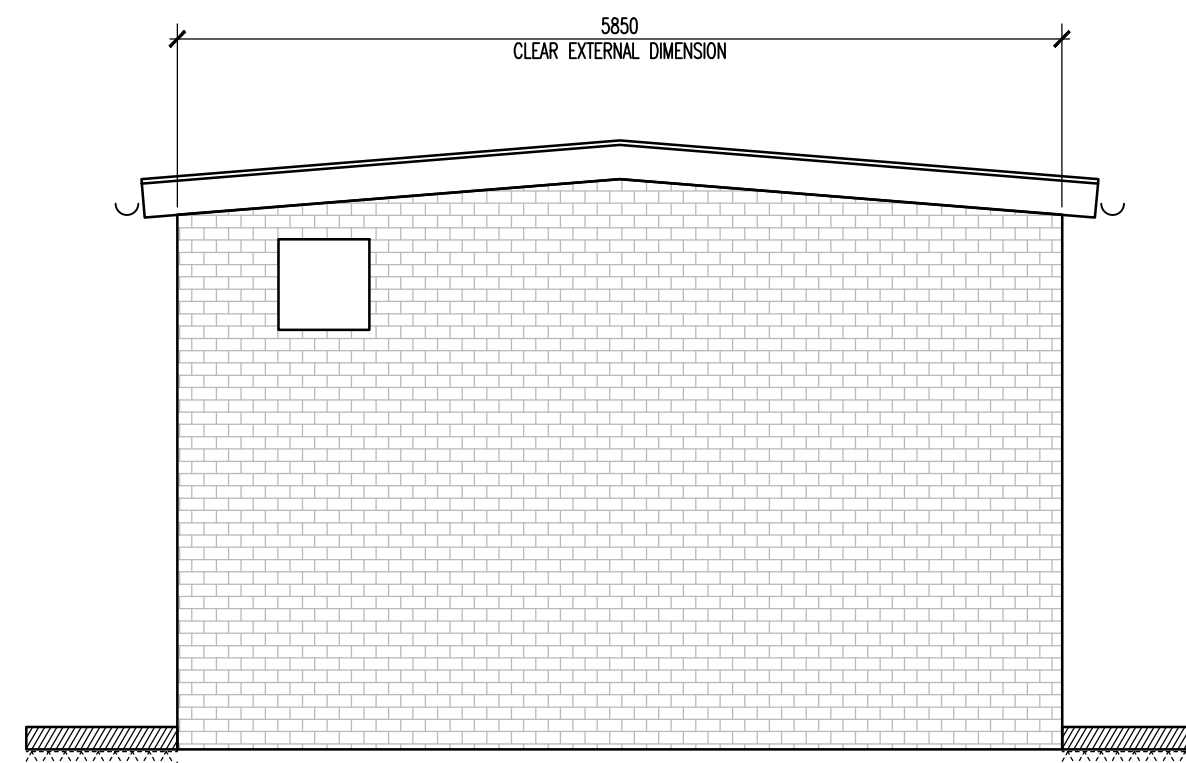


Proposed Substation Side Elevation D

Masonry Coursing
Refer to drg 014 for G.A of substation

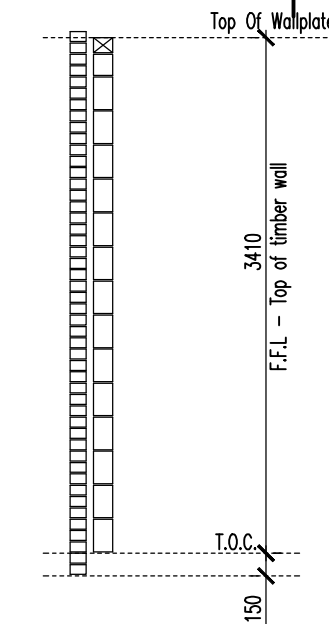

© This drawing and the building works depicted are the copyright of the Engineers and may not be reproduced except by written permission.

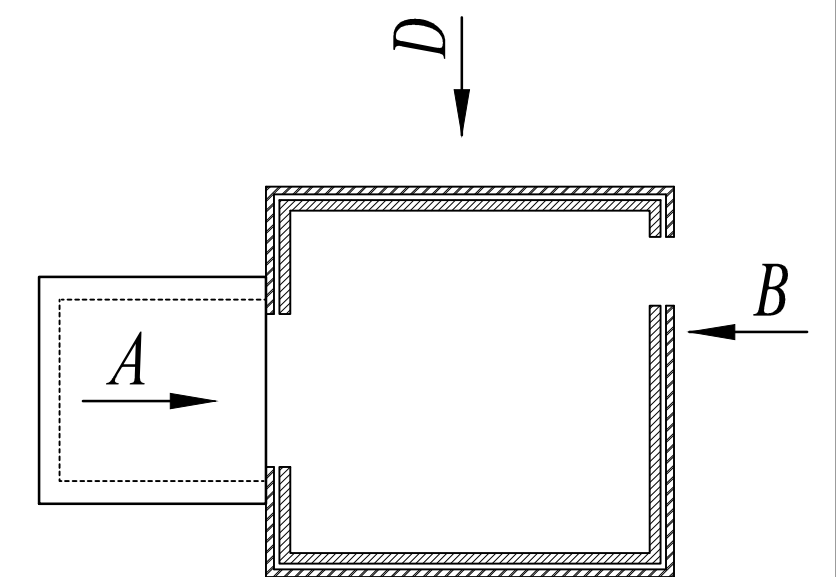

Substation Plan

P1	Preliminary		KH	A.R.W	31.07.15
REV	DESCRIPTION	BY	CHKD	DATE	
GF Energy Timet, Swansea					
Substation Elevations					
					
NOLAN ASSOCIATES CONSULTING CIVIL & STRUCTURAL ENGINEERS 54 HAGLEY ROAD, EDGBASTON, BIRMINGHAM B16 8PE TEL: 0121-454 3099 FAX: 0121-454 3059 E-MAIL: enquiries@nolanassociates.co.uk					
Drawn by KH	Date 30.06.15	Plot Date 30.06.15	Scale 1: 50@A2		
Checked by ARW	Project No 2015-193		Dwg No 016 P1		