


Usk Boarding Kennels Sewage treatment plan

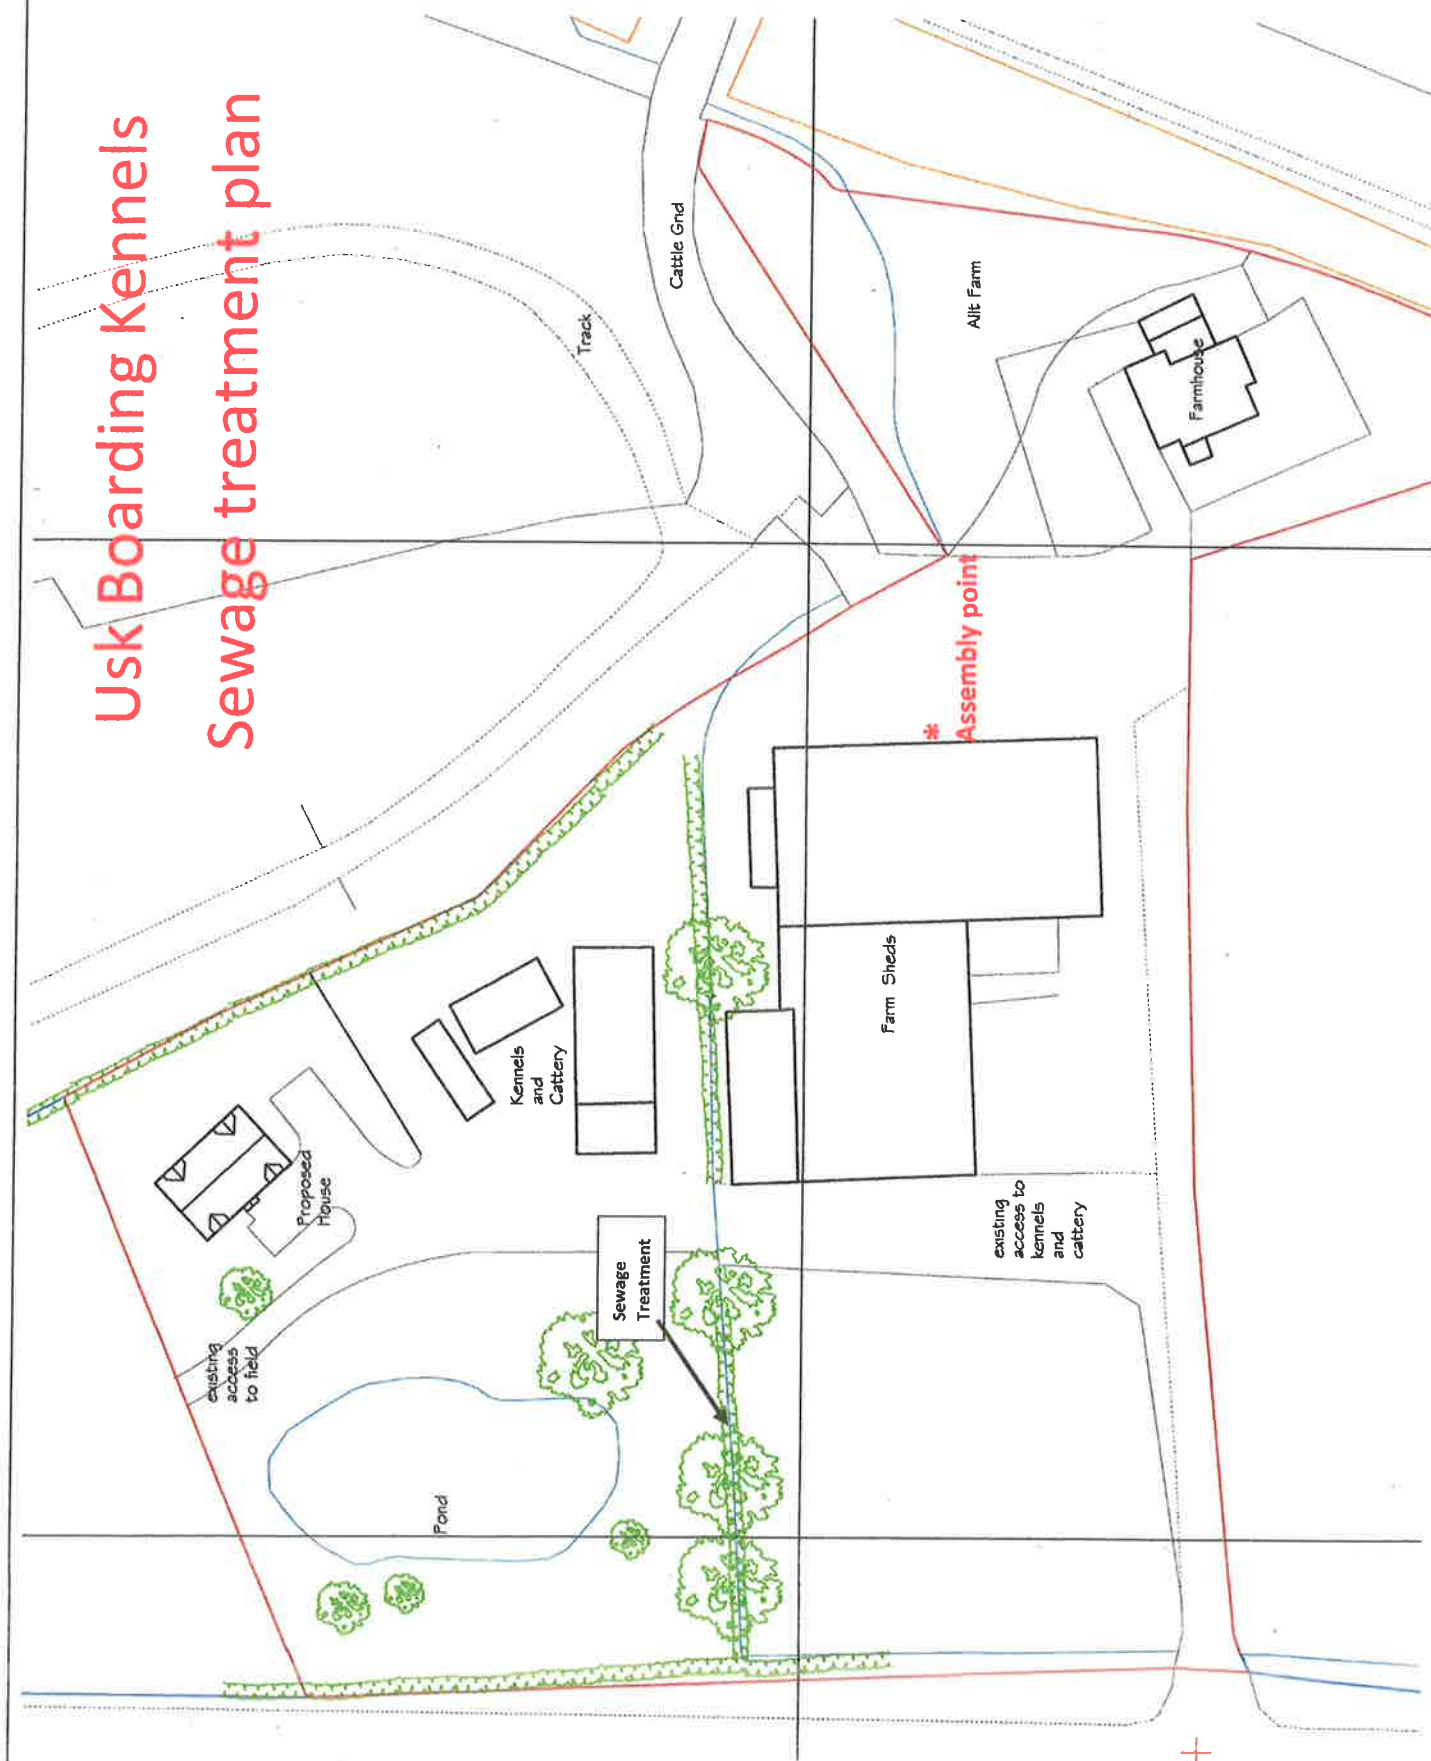

Heron Associates

The Old Shop
Agricultural
Engineering
15, 115
15, 115
15, 115
15, 115

Project: Allt Farm
Llanfyllin

Drawing: site plan of farmstead
with proposed location of
proposed structures

Scale: 1:500 @ A3
2993-04