


ALL INFORMATION ON THIS DRAWING IS INDICATIVE ONLY, AND MAY BE SUBJECT TO FURTHER DESIGN DEVELOPMENT.
DO NOT SCALE

NOTES:
Section line indicating location of cross section can be found on Facility Floor Plan drawing, Dwg No. 1774-012.

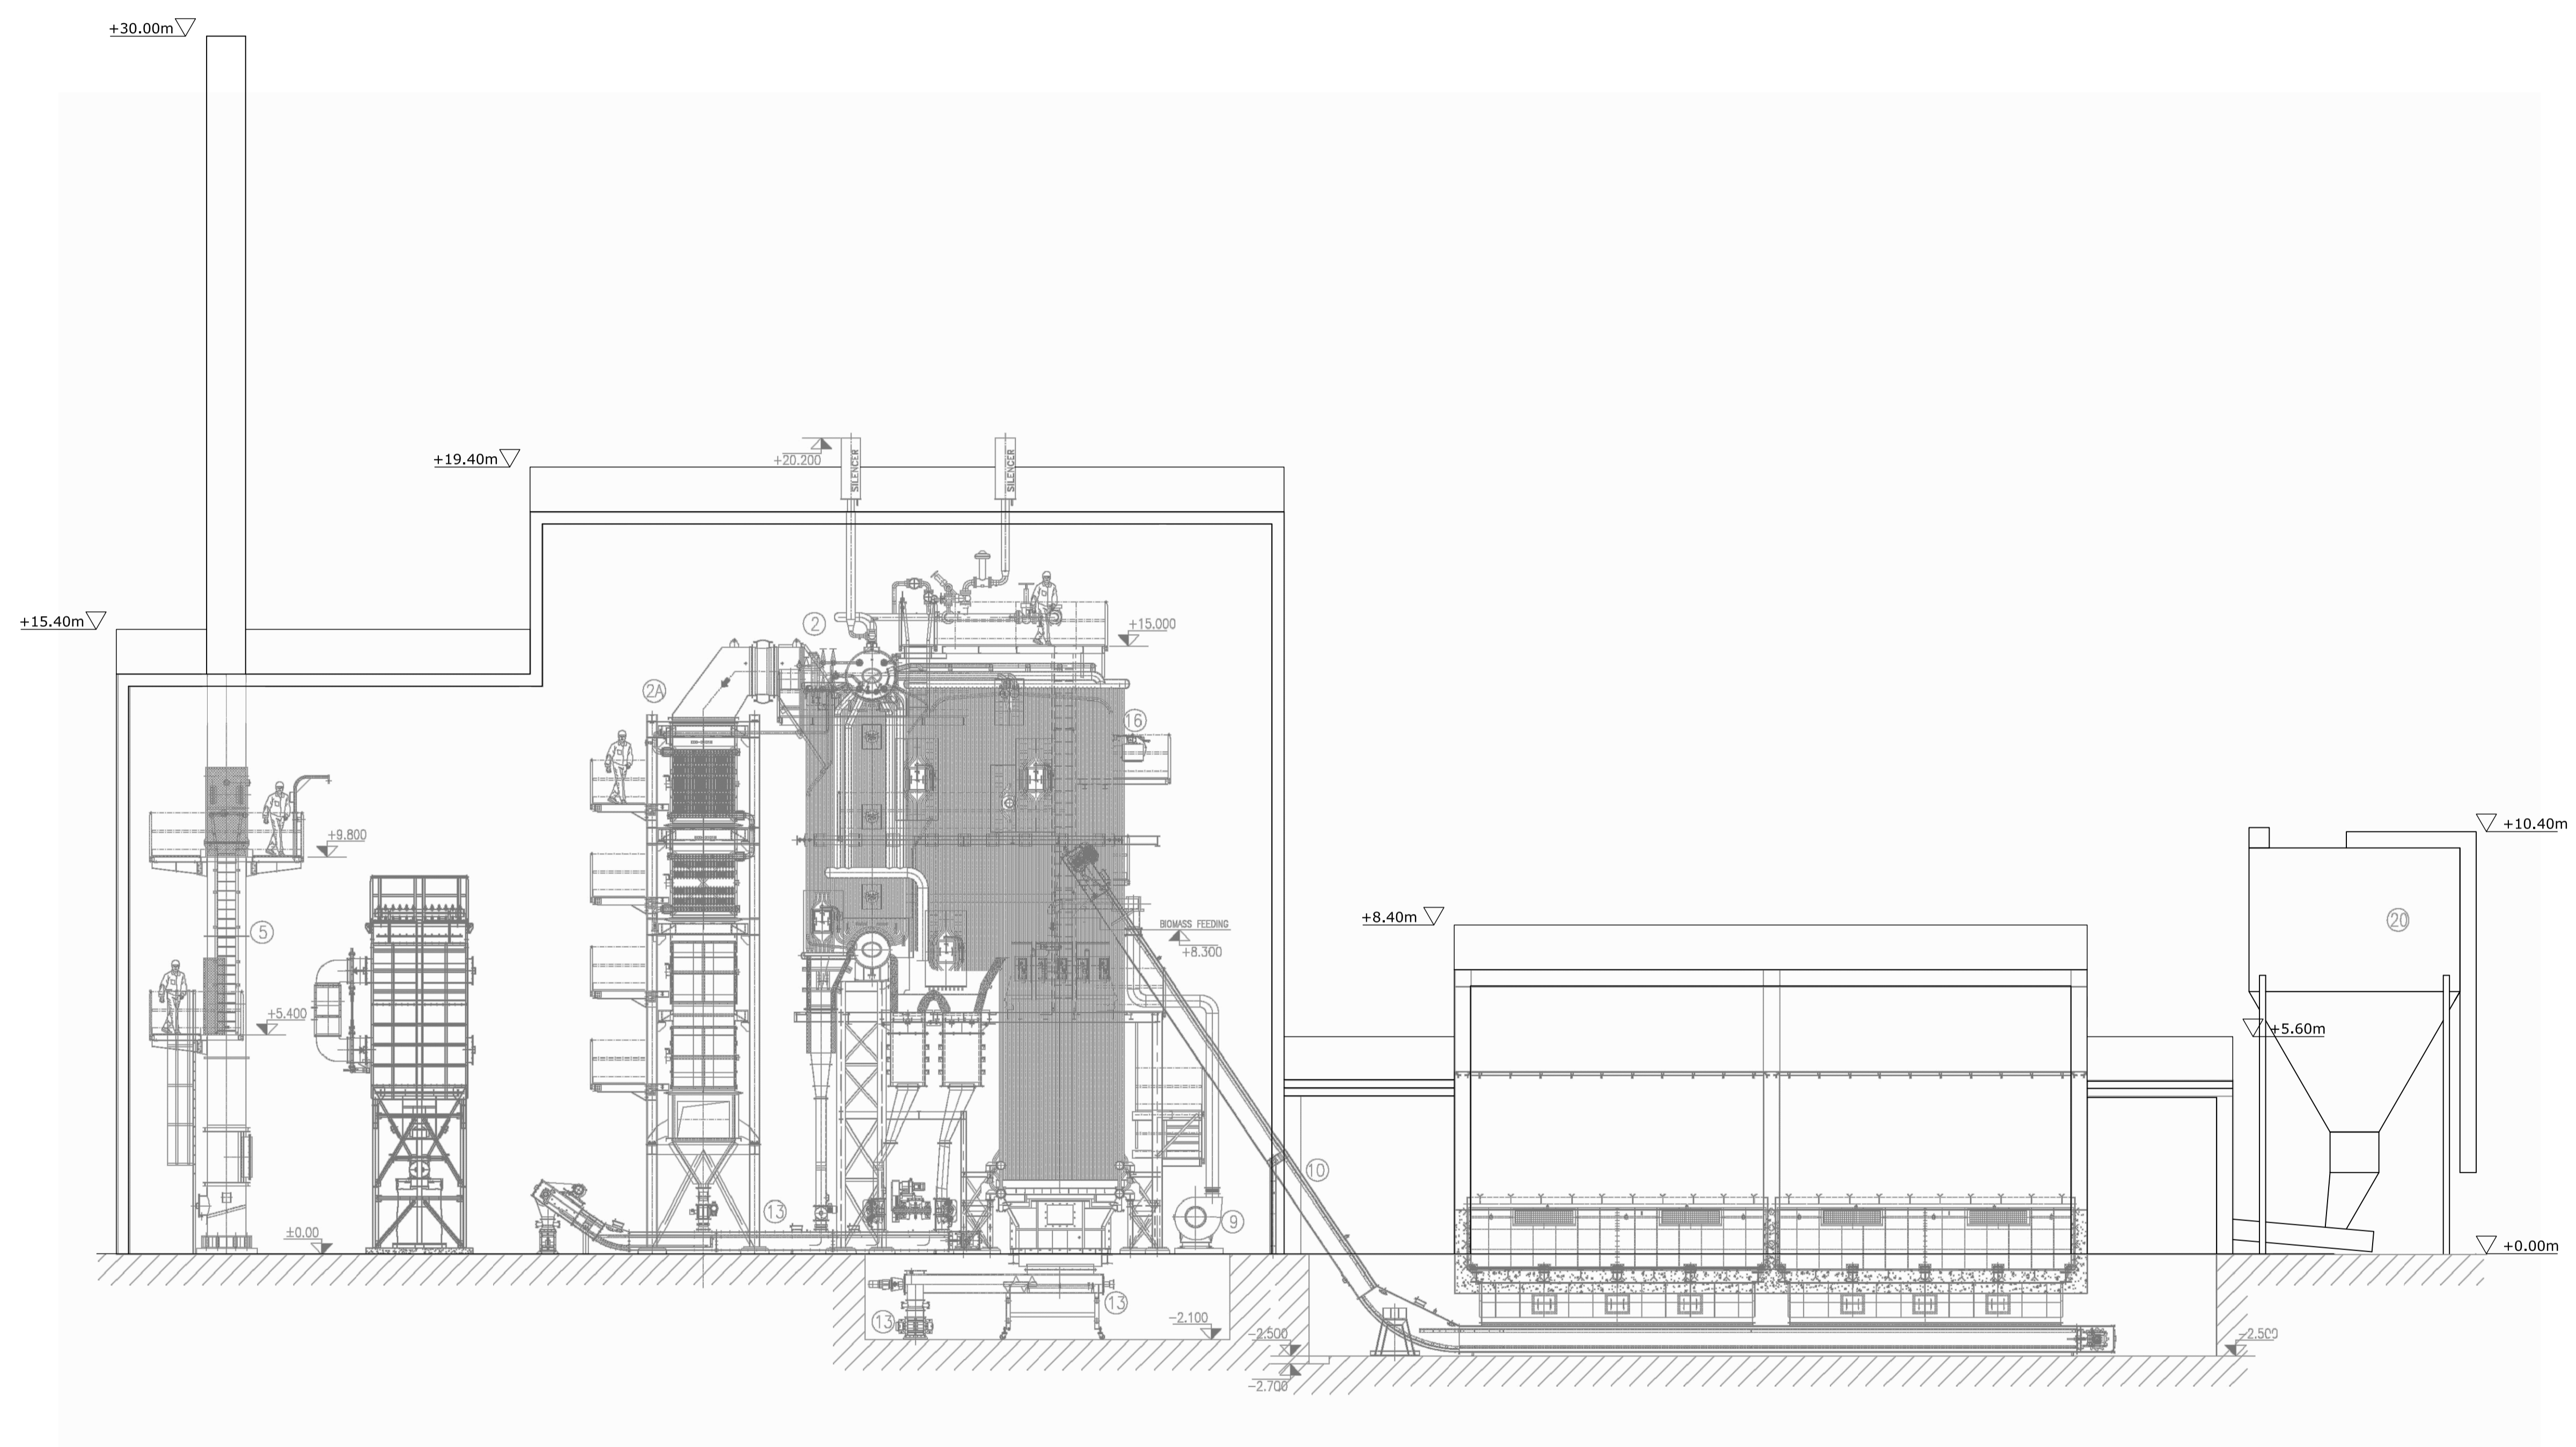

SECTION A-A

REV.	DETAILS OF REVISION	DRAWN	CHKD	DATE
R1	PRELIMINARY	DTW	RO	20.11.15

FICHTNER
CONSULTING ENGINEERS LIMITED
Kingsgate, Wellington Road North,
Stockport, Cheshire, SK4 1LW, UK
Tel: 0161 476 0032
Website: www.fichtner.co.uk

CLIENT: SOFIDEL
SITE: INTERTISSUE NEATH
PROJECT: INTERTISSUE BIOMASS BOILER
TITLE: CROSS SECTION A-A

DRAWING STATUS:	PRELIMINARY
DRAWN BY:	DTW DATE: 20.11.15
CHECKED BY:	RO DATE: 20.11.15
FILENAME:	1774-013-R1.DWG
OFFICE OF ISSUE:	STOCKPORT
SHEET SIZE:	A1 SCALE: 1:100
DRAWING No.:	1774-013
Sheet 1 of 1	REVISION: R1