


ALL INFORMATION ON THIS DRAWING IS INDICATIVE ONLY, AND MAY BE SUBJECT TO FURTHER DESIGN DEVELOPMENT.
DO NOT SCALE

NOTES:
This drawing is to be read in conjunction with drawing number 1774-014 elevations, to confirm location & orientation of proposed biomass plant.

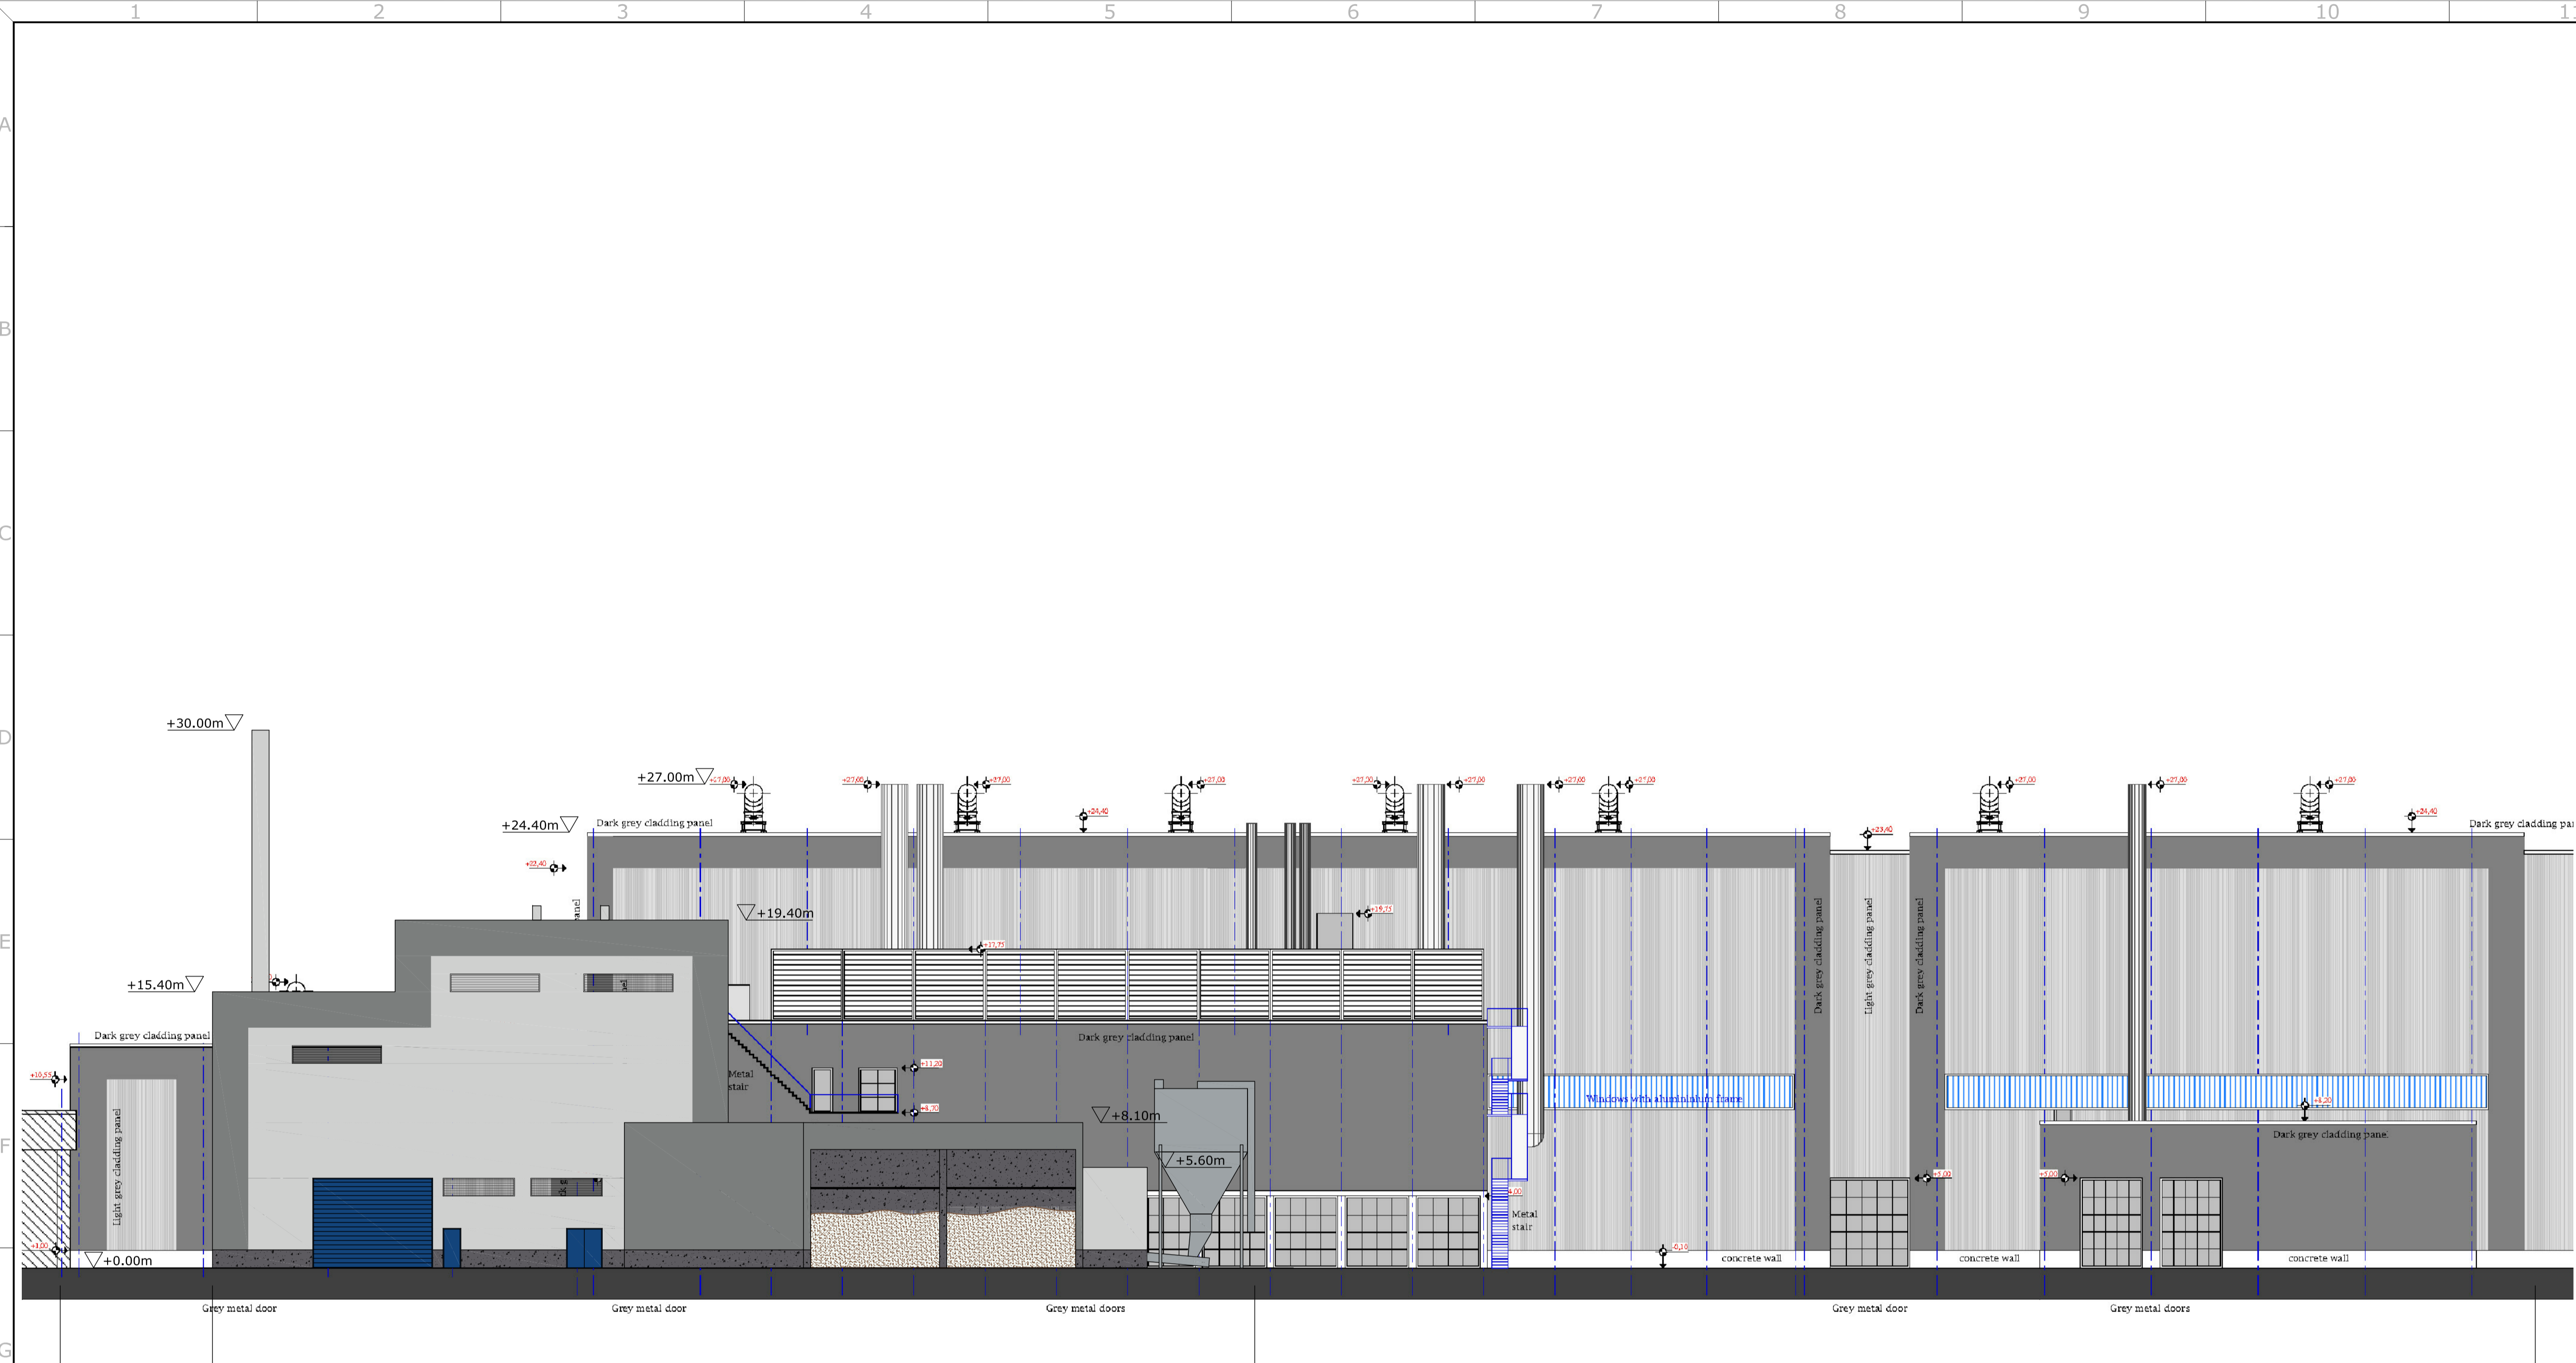

EXISTING PLANT

PROPOSED PLANT

EXISTING PLANT

REV.	DETAILS OF REVISION	DRAWN	CHKD	DATE
R1	PRELIMINARY	DTW	RO	20.11.15

FICHTNER
CONSULTING ENGINEERS LIMITED
Kingsgate, Wellington Road North,
Stockport, Cheshire, SK4 1LW, UK
Tel: 0161 476 0032
Website: www.fichtner.co.uk

CLIENT: SOFIDEL
SITE: INTERTISSUE NEATH
PROJECT: INTERTISSUE BIOMASS BOILER
TITLE: FACILITY SOUTH ELEVATION WITH EXISTING INSTALLATION IN THE BACKGROUND

DRAWING STATUS:	PRELIMINARY
DRAWN BY:	DTW DATE: 20.11.15
CHECKED BY:	RO DATE: 20.11.15
FILENAME:	1774-016-R1.DWG
OFFICE OF ISSUE:	STOCKPORT
SHEET SIZE:	A1 SCALE: 1:200
DRAWING No.:	1774-016
REVISION:	R1