


# Dimensions Celynog Isaf

FRONT ELEVATION

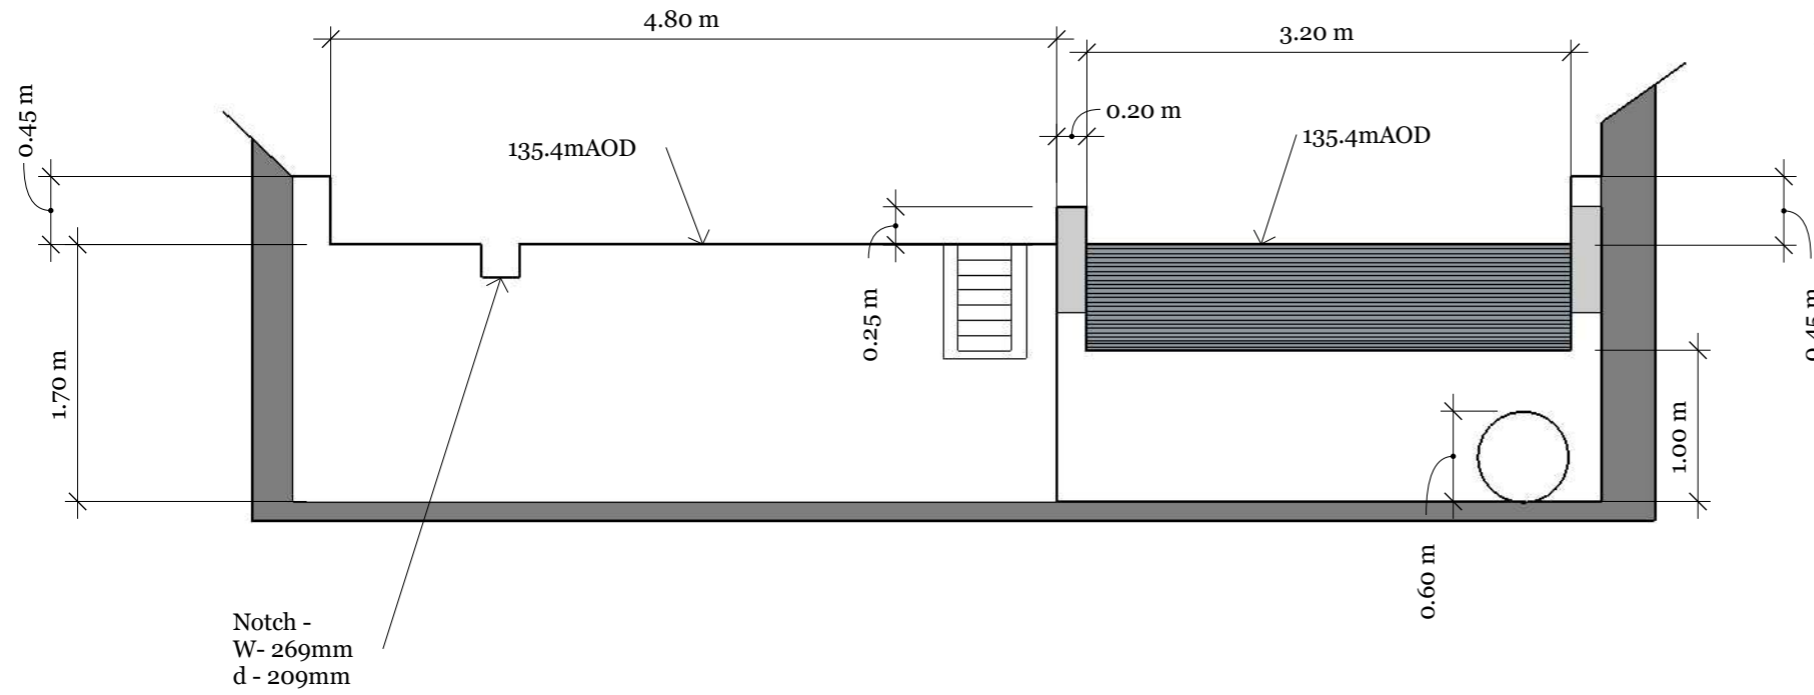

NOTES:

Structure designed to allow 40% abstraction and 60% residual

Weir to be faced with local stone


Weir to be constructed from re-inforced concrete

Drawing no:  
Dimensions V1.5

Screen Width 3200mm

Scale 1 : 50 @A3

PLAN VIEW

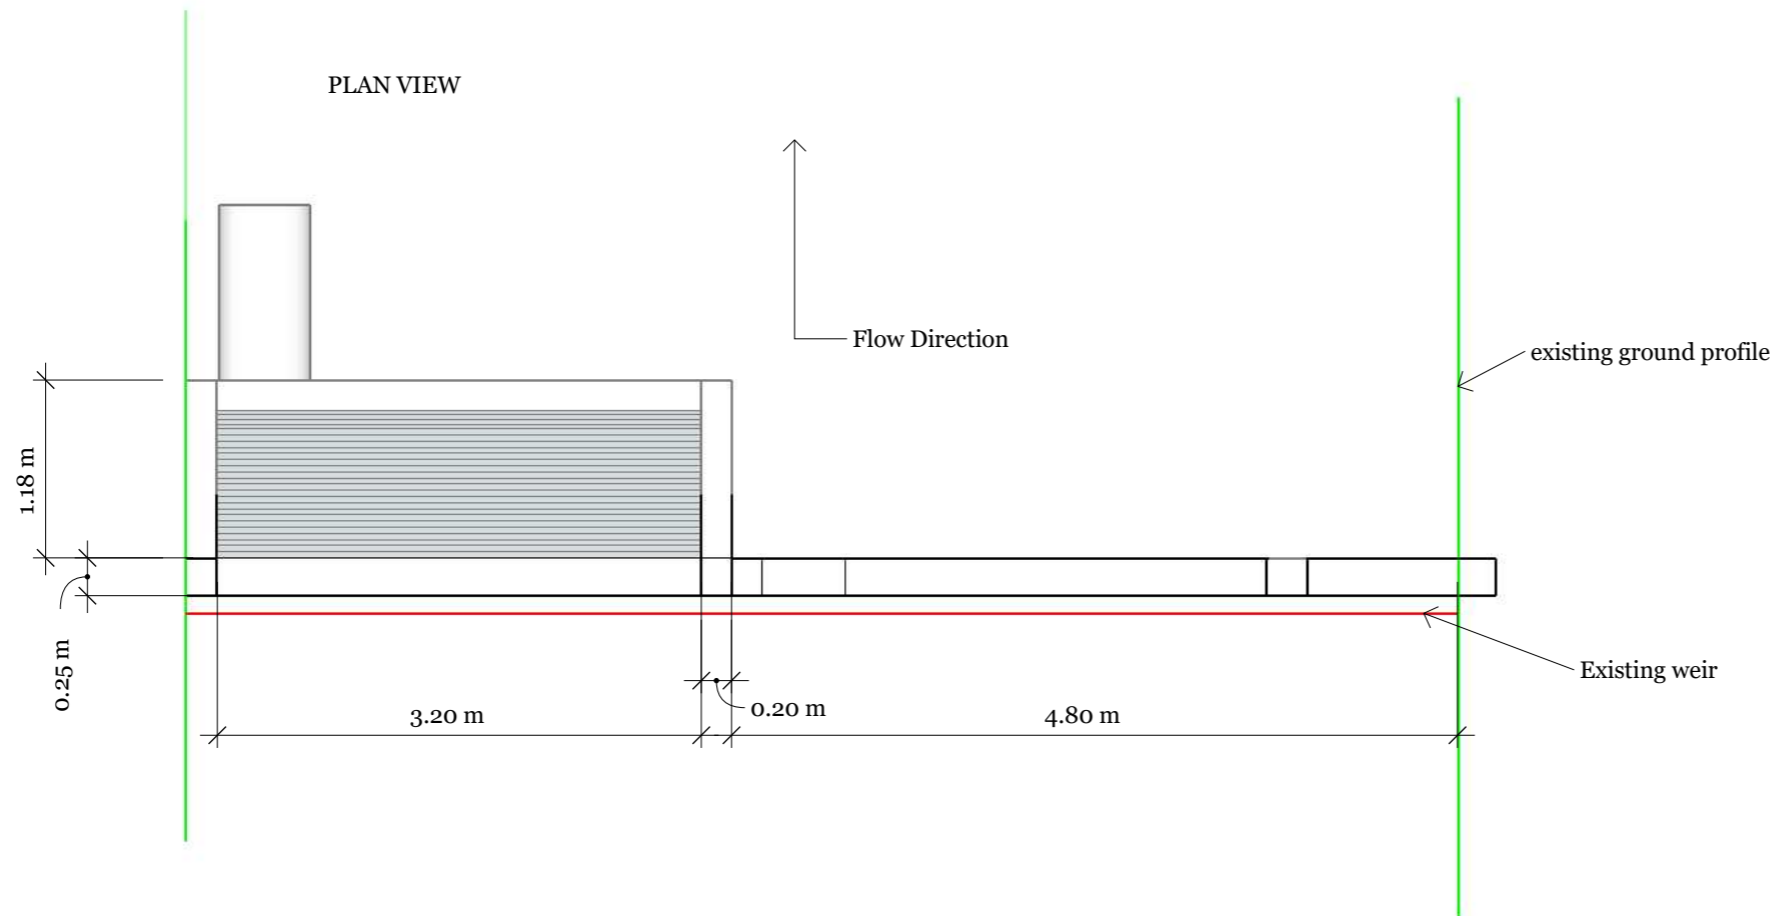

PROJECT  
Celynog Isaf

ISSUE  
13/08/2018

RE-ISSUE

DESCRIPTION  
Dimensions

**A0.1**