



GENERAL NOTES


THIS DRAWING IS FOR PLANNING PURPOSES ONLY
 TO BE READ IN CONJUNCTION WITH DRAWINGS 449193_100, 103
 WORKS INCLUDE NEW BUNDED TANK FARM AND 9 NEW TANKS
 NEW CONCRETE HAROSTANDING 660 m² acid, new entrance
 TANKS MATCH EXISTING VESSEL'S IN APPEARANCE AND HEIGHT
 BUND TO CHIA 7/8 GUIDELINES
 NEW REAR ENTRANCE ACCESS TO SITE
 MODIFICATIONS TO EXISTING FENCE LINE
 TEMPORARY CAR PARKING AND ACCESS ROAD TO REAR OF SITE

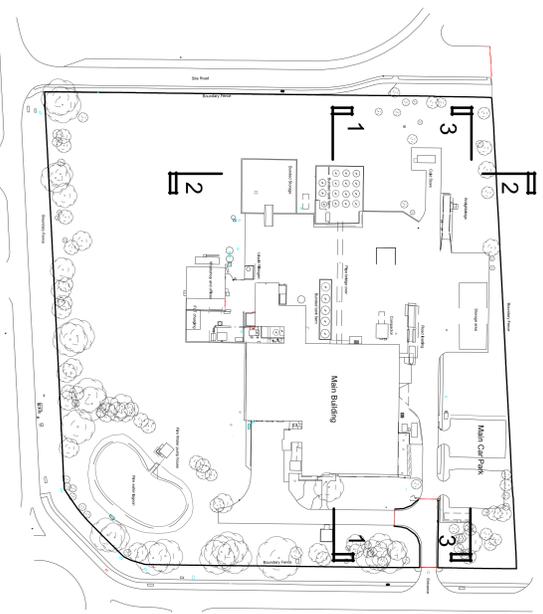

EXISTING SITE PLAN - SEE DRAWING 4_6193_100
 PROPOSED SITE PLAN - SEE DRAWING 4_6193_101

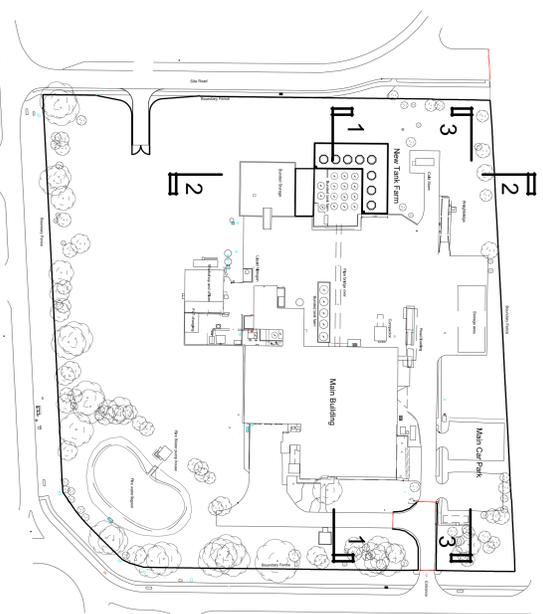


proposed site plan 1 : 1000 @ A1

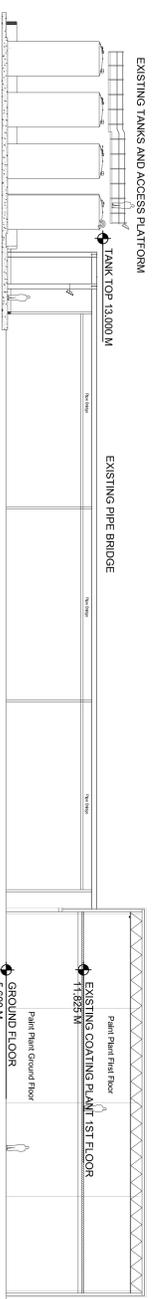


Existing Section 1 -1 - 1: 200 @ A1




Proposed Section 1 -1 - 1: 200 @ A1

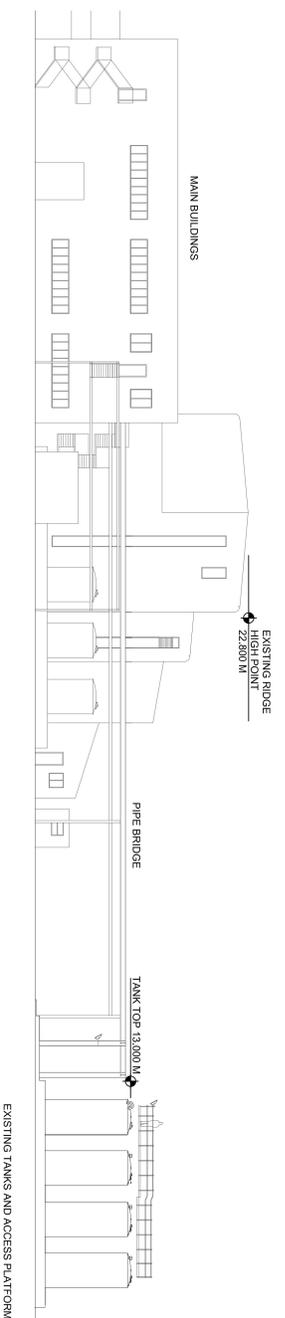


Existing Section 3 -3 - 1: 200 @ A1

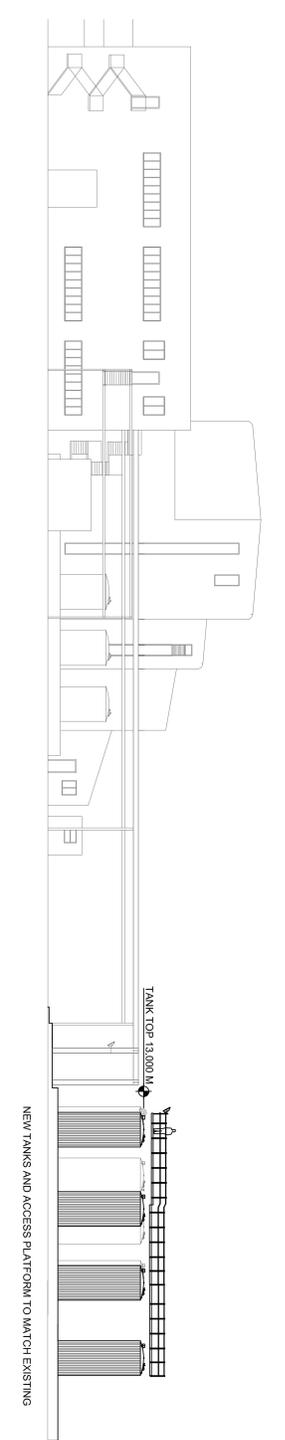

Proposed Section 3 -3 - 1: 200 @ A1

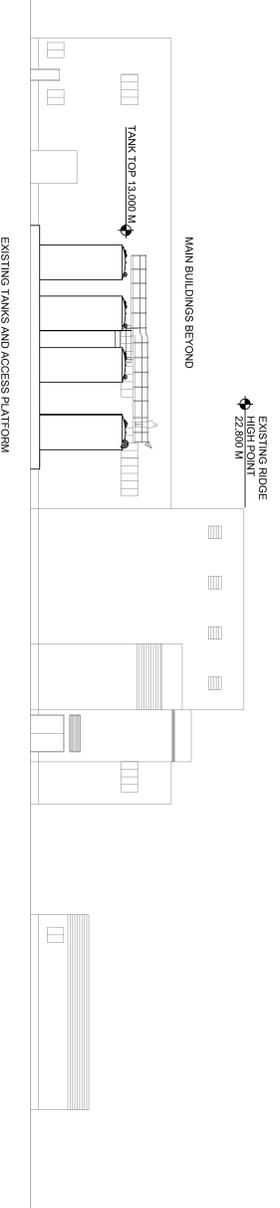

Existing Section 2 -2 - 1: 200 @ A1

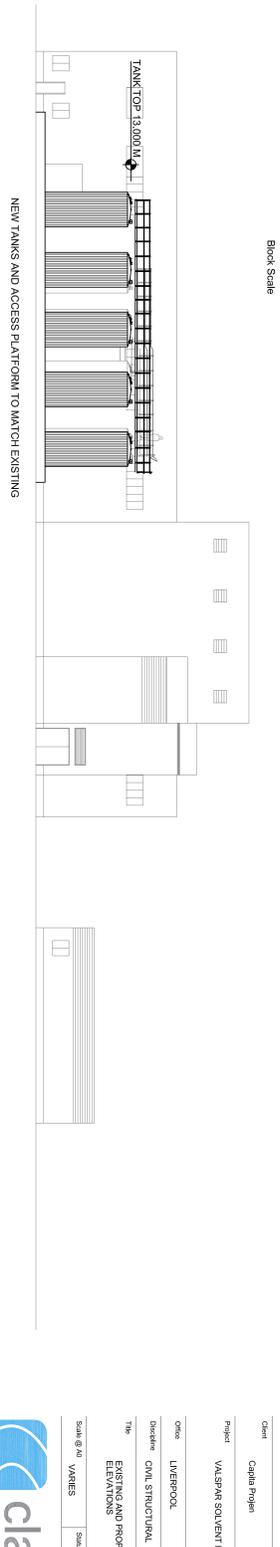

Proposed Section 2 -2 - 1: 200 @ A1

01	10/11/18	Issued For Planning only	EM	JA	CP
02	10/11/18	Revised	EM	JA	CP

01 | 10/11/18 | Issued For Planning only | EM | JA | CP
 02 | 10/11/18 | Revised | EM | JA | CP

Client: Capella Project
 Project: WASPAR SOLVENT BUND
 Office: LIVERPOOL
 Designer: CIVIL STRUCTURAL
 Title: EXISTING AND PROPOSED SITE ELEVATIONS
 Scale @ A0: VARIES
 Scale @ A1: FOR PLANNING



Designer	Job Number	Drawings	Building Code
CCL	44193	CIVIL	UK
Type	Level	Drawing No.	Revision
GA		103	