




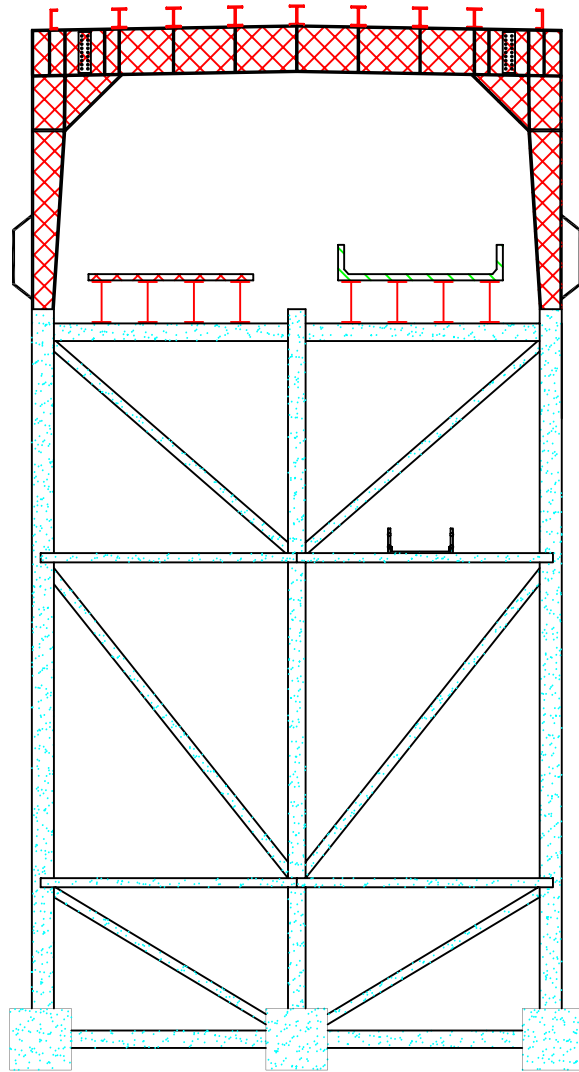

PORTAL 29
ANGLESEY ARCH SPAN
NORTH ELEVATION
SECTION D-D

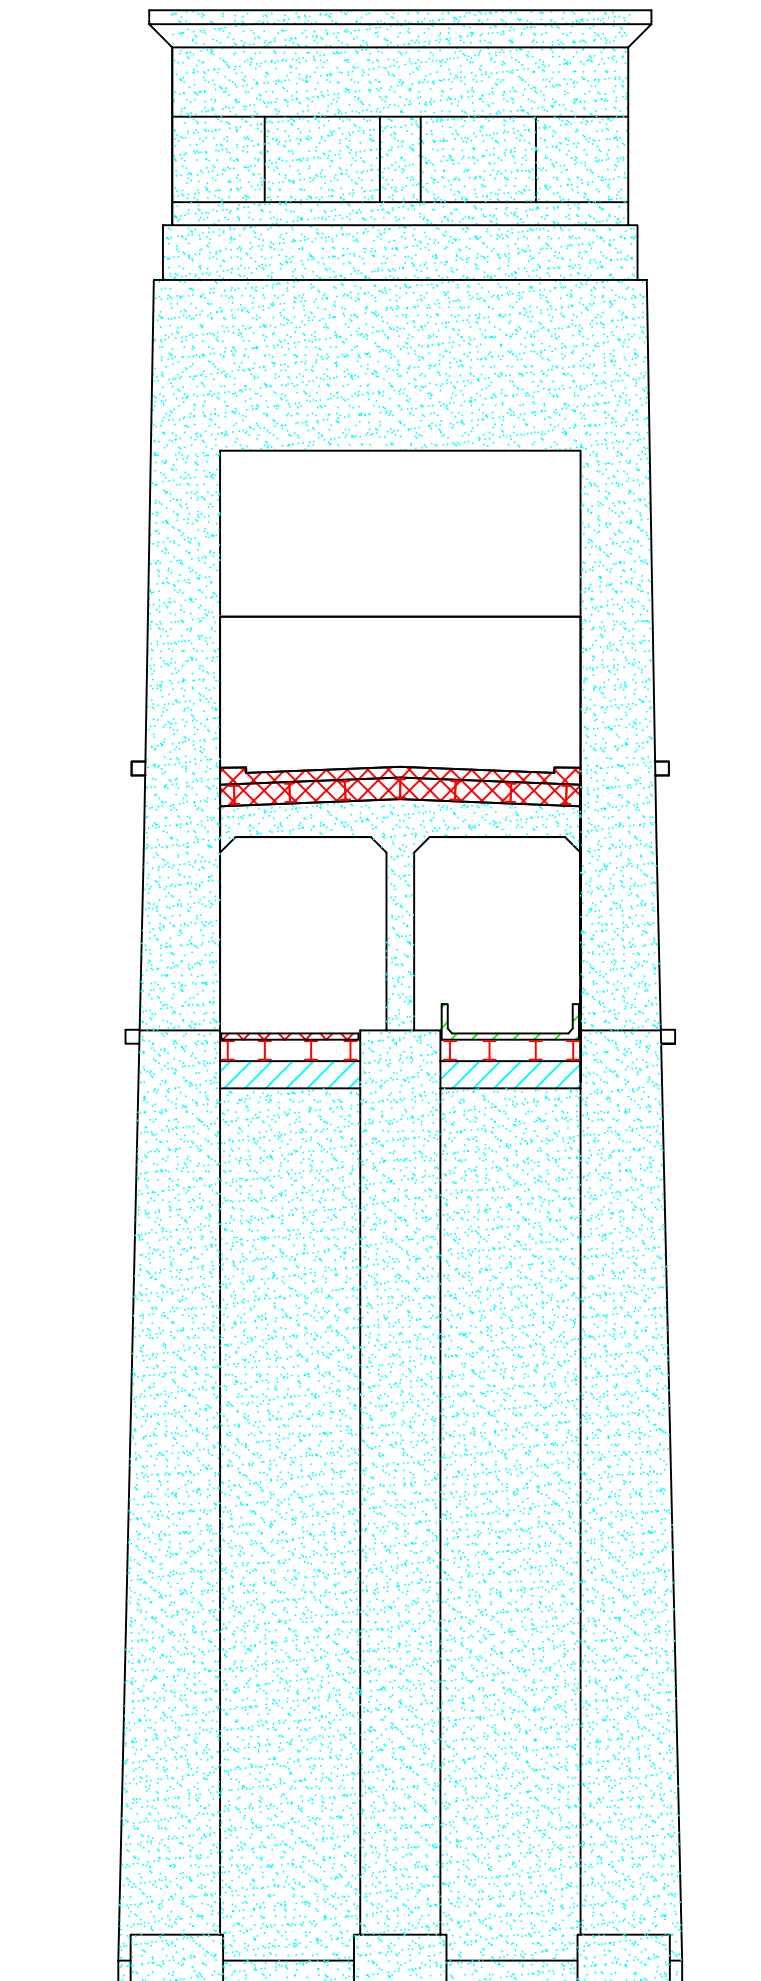

BRITANNIA TOWER
NORTH EXTERNAL ELEVATION
SECTION E-E

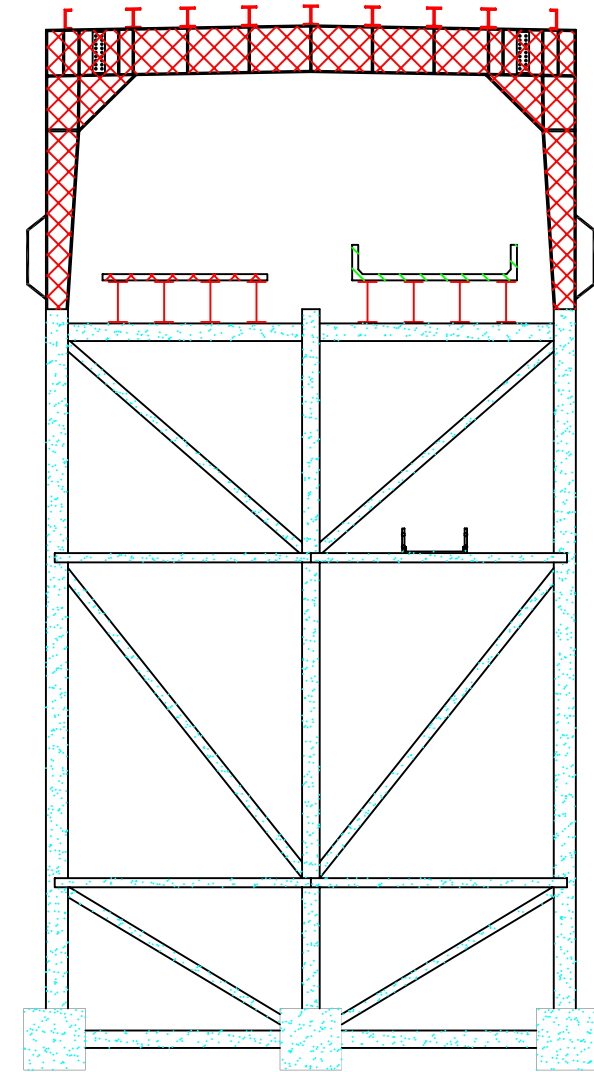

PORTAL 34
CAERNARFON ARCH SPAN
NORTH ELEVATION
SECTION F-F

STRUCTURE SUPPORTING KEY	
	ROAD ONLY (WELSH OFFICE)
	RAILWAY ONLY (NETWORK RAIL)
	ROAD AND RAILWAY (JOINT)

C	FINAL REPORT – REVISION B	RSH 05/07		
B	SECOND DRAFT	JJH 12/06		
A	FIRST DRAFT	HP 11/05	JH 11/05	PW 11/05
Version	Amendment	Originated by and date	Checked by and date	Approved by and date

		Client NETWORK RAIL LONDON NORTHWEST TERRITORY		
Purpose DETAILED EXAMINATION REPORT		Project STRUCTURES EXAMINATION CONTRACT 2003 – 2013		
Drawing Title CNH3-165 BRITANNIA BRIDGE- SECTION LIABILITY SHEET 3 OF 5		Issuing Office ELLESMERE PORT		
Draft	Scale (at A3 size)	Telephone 0151 356 5555	Drawing number 728000/06/LD/012	Version C
Issue	NTS			