



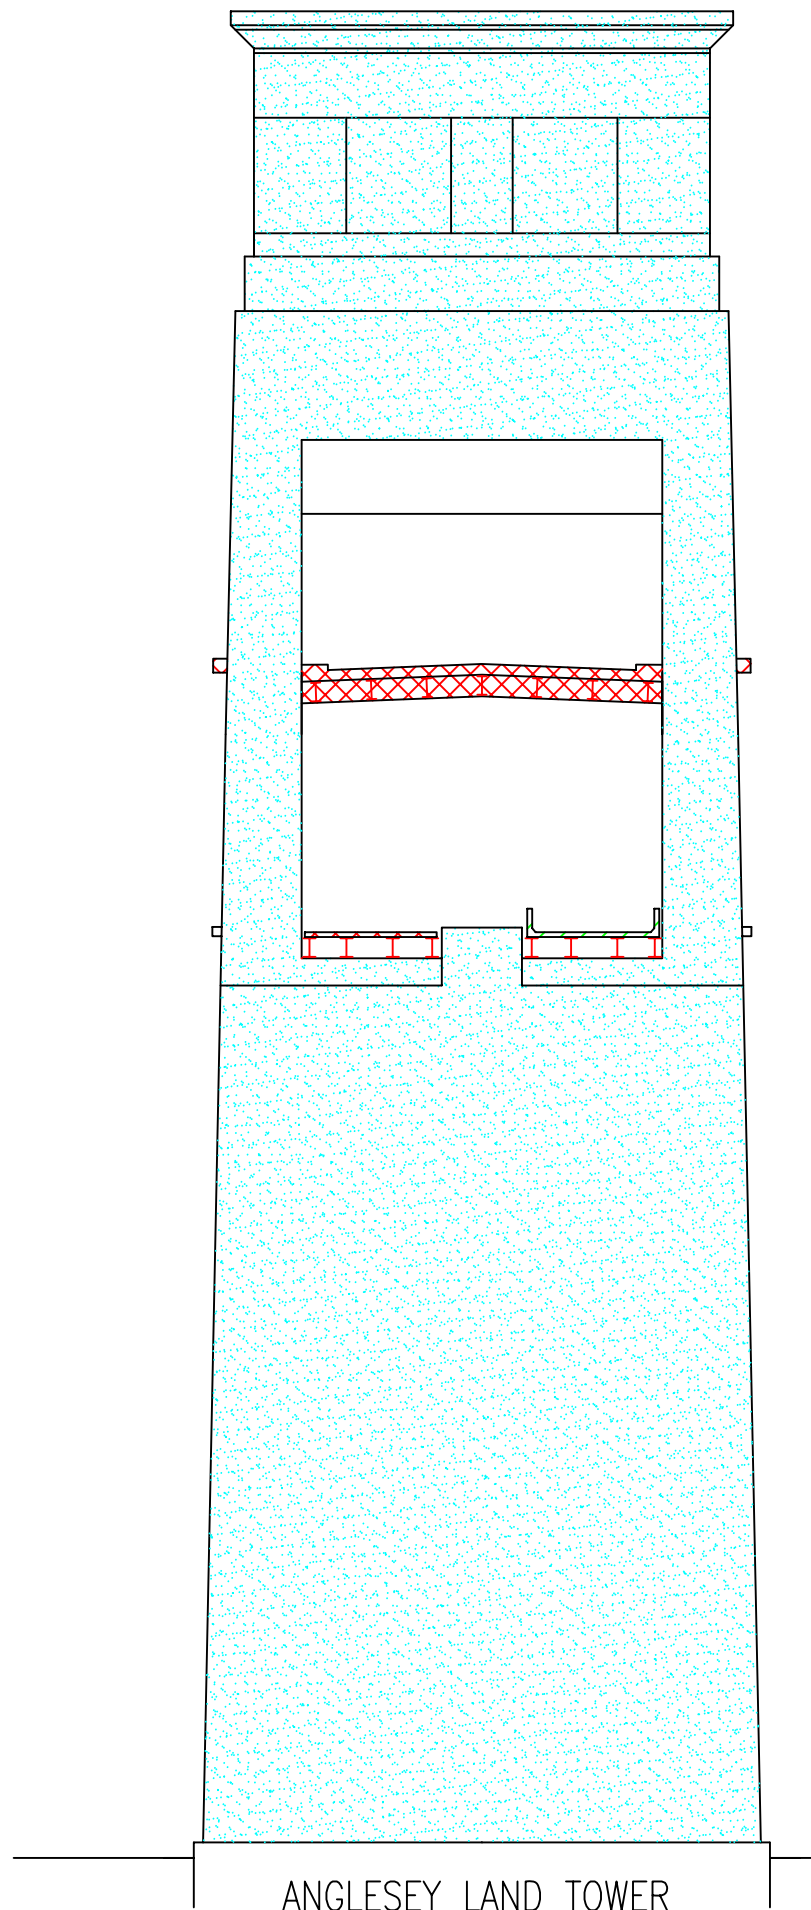


ANGLESEY LAND TOWER
NORTH ELEVATION
SECTION C-C

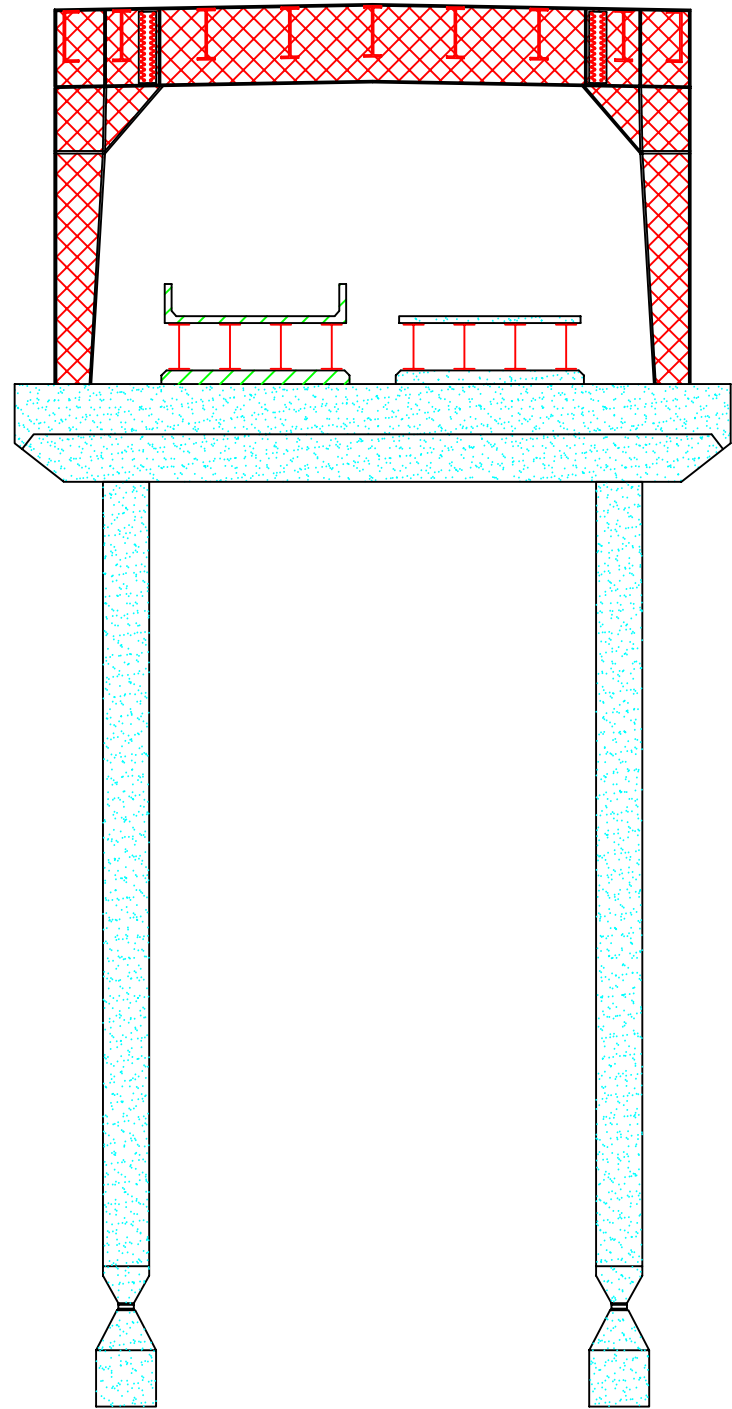

ANGLESEY LAND SPAN
SOUTH ELEVATION
SECTION B-B

STRUCTURE SUPPORTING KEY	
	ROAD ONLY (WELSH OFFICE)
	RAILWAY ONLY (NETWORK RAIL)
	ROAD AND RAILWAY (JOINT)

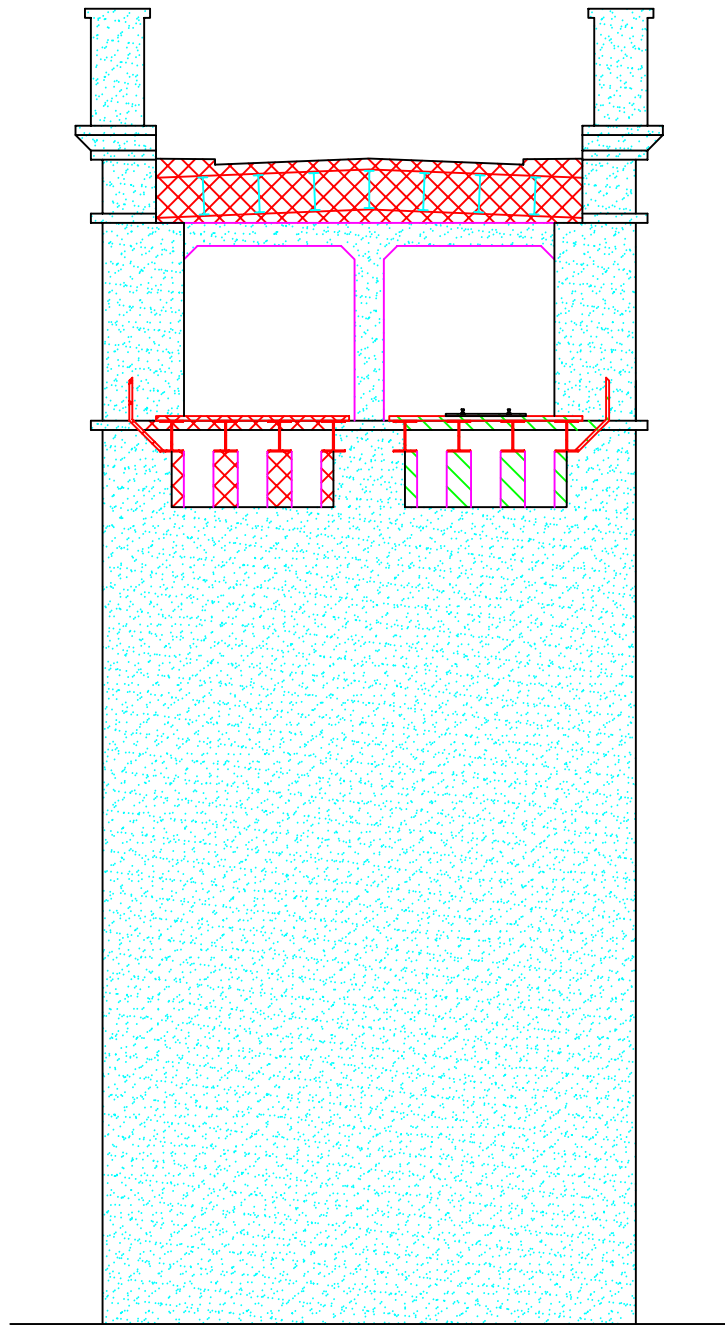

ANGLESEY ABUTMENT
NORTH ELEVATION
SECTION A-A

C	FINAL	RSH 05/07		
B	SECOND DRAFT	JJH 12/06		
A	FIRST DRAFT	HP 11/05	JH 11/05	PW 11/05
Version	Amendment		Originated by and date	Checked by and date
			Approved by and date	

		Client	NETWORK RAIL LONDON NORTHWEST TERRITORY		
		Project	STRUCTURES EXAMINATION CONTRACT 2003 – 2013		
Purpose	DETAILED EXAMINATION REPORT	Drawing Title	CNH3-165 BRITANNIA BRIDGE- SECTION LIABILITY SHEET 2 OF 5		
Draft		Scale (at A3 size)	Issuing Office	Drawing number	Version
Issue	✓	NTS	ELLESMERE PORT	728000/06/LD/011	C
			Telephone 0151 356 5555		