



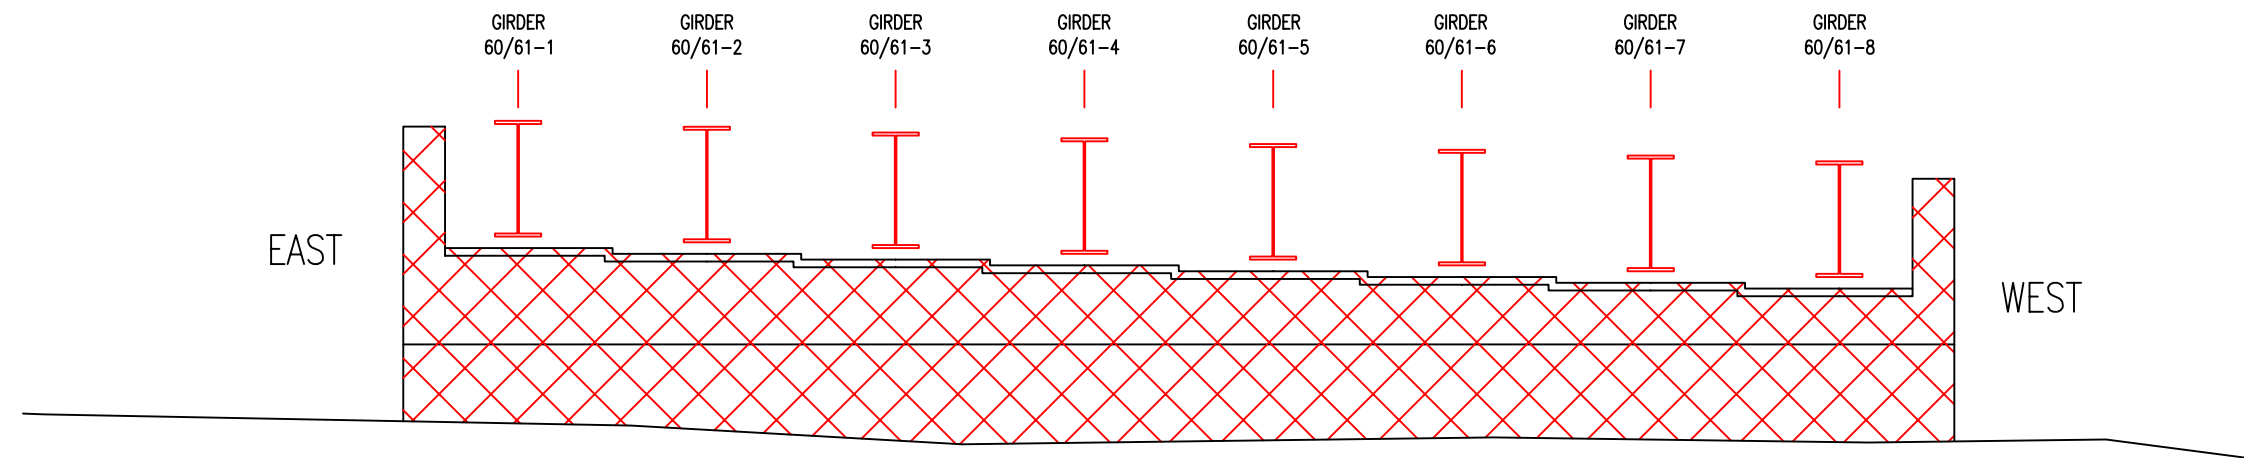

CAERNARFON ROAD ABUTMENT
NORTH ELEVATION
SECTION J-J

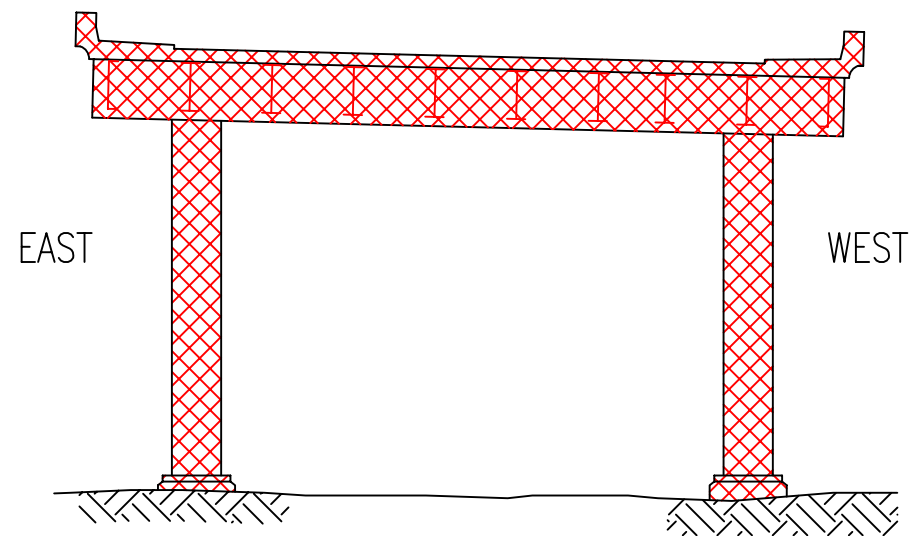

NORTH ELEVATION OF TYPICAL
CAERNARFON APPROACH SPAN PORTAL
SECITON K-K

STRUCTURE SUPPORTING KEY	
	ROAD ONLY (WELSH OFFICE)
	RAILWAY ONLY (NETWORK RAIL)
	ROAD AND RAILWAY (JOINT)

C	FINAL	RSH	05/07		
B	SECOND DRAFT	JJH	12/06		
A	FIRST DRAFT	HP	11/05	JH	PW
Version	Amendment	Originated by and date	Checked by and date	Approved by and date	

		Client NETWORK RAIL LONDON NORTHWEST TERRITORY			
		Project STRUCTURES EXAMINATION CONTRACT 2003 – 2013			
Purpose DETAILED EXAMINATION REPORT		Drawing Title CNH3-165 BRITANNIA BRIDGE- SECTION LIABILITY SHEET 5 OF 5			
Draft		Scale (at A3 size)	Issuing Office ELLESMERE PORT	Drawing number	Version
Issue	✓	NTS	Telephone 0151 356 5555	728000/06/LD/014	C