


NOTES

1. DO NOT SCALE FROM THIS DRAWING.

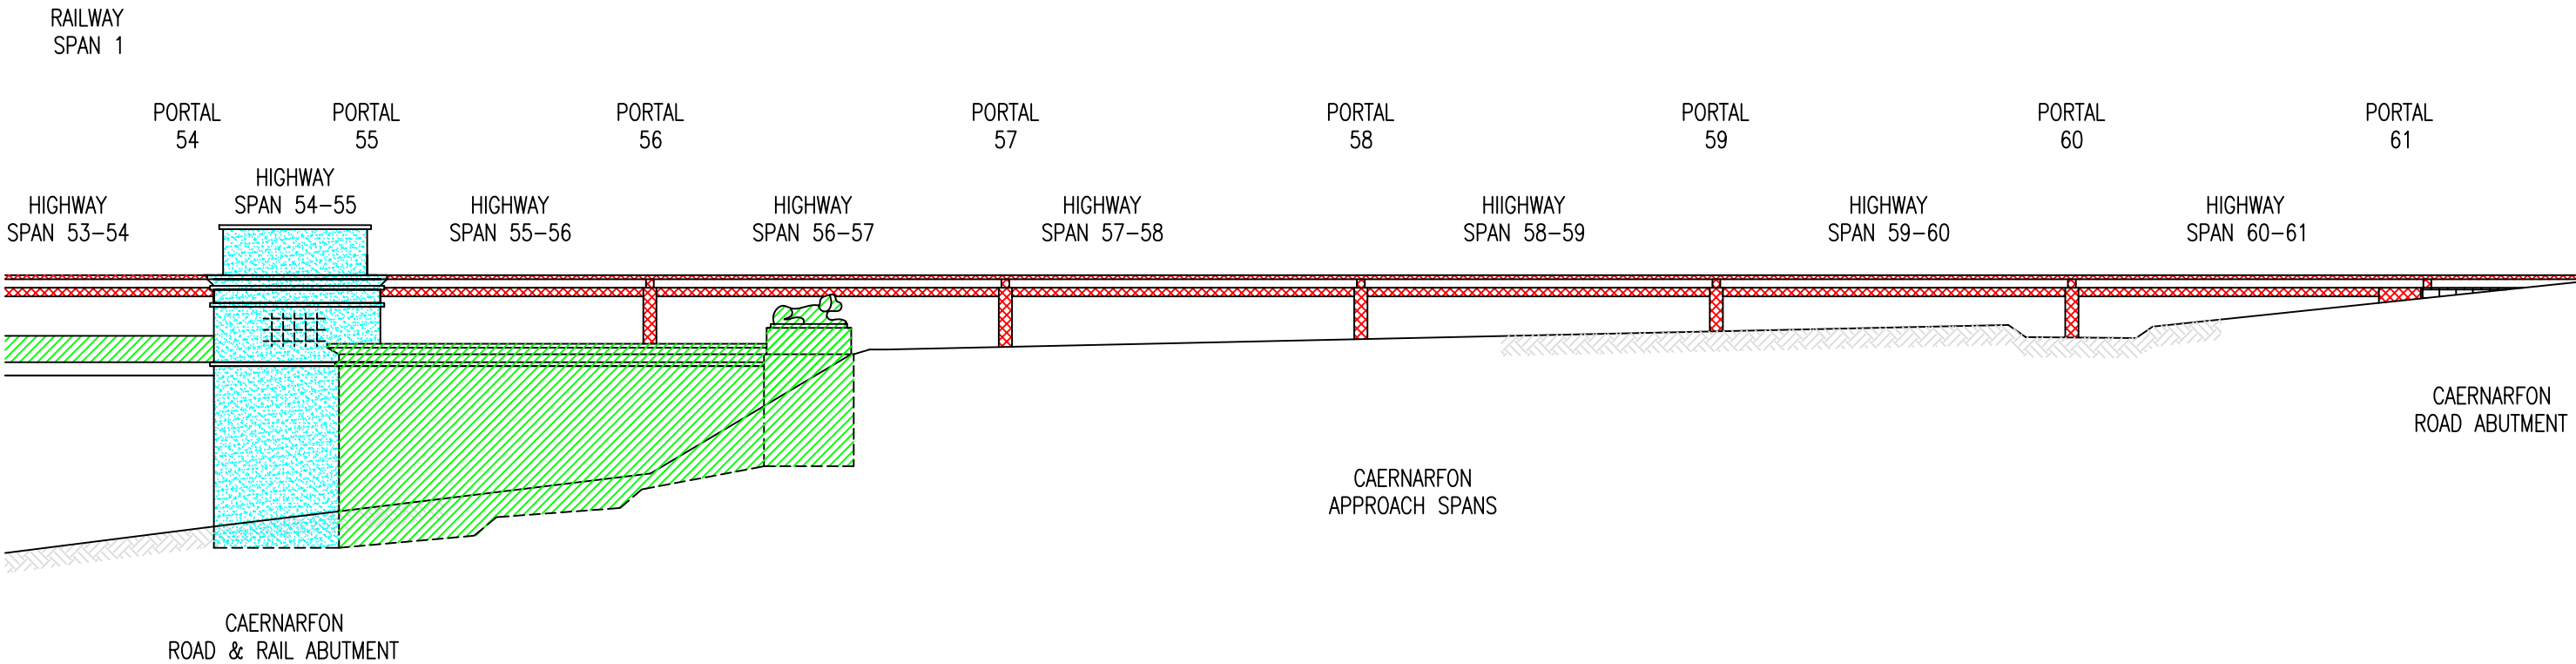

STRUCTURE MAINTENANCE LIABILITY DRAWING OF
CAERNARFON APPROACH SPANS

STRUCTURE SUPPORTING KEY



ROAD ONLY (WELSH OFFICE)



RAILWAY ONLY (NETWORK RAIL)



ROAD AND RAILWAY (JOINT)

B	FINAL	RSH 05/07		
A	FIRST DRAFT	JJH 01/07		
Version	Amendment	Originated by and date	Checked by and date	Approved by and date

		Client	NETWORK RAIL LONDON NORTHWEST TERRITORY	
Purpose		Project	STRUCTURES EXAMINATION CONTRACT 2003 – 2013	
DRAFT		Drawing Title	CNH3-165 BRITANNIA BRIDGE- WEST ELEVATION LIABILITY SHEET 1	
Draft		Issuing Office	ELLESMERE PORT	Version
Issue	✓	Telephone	0151 356 5555	
Scale (at A3 size)		Drawing number		
NTS		728000/06/LD/009		B