


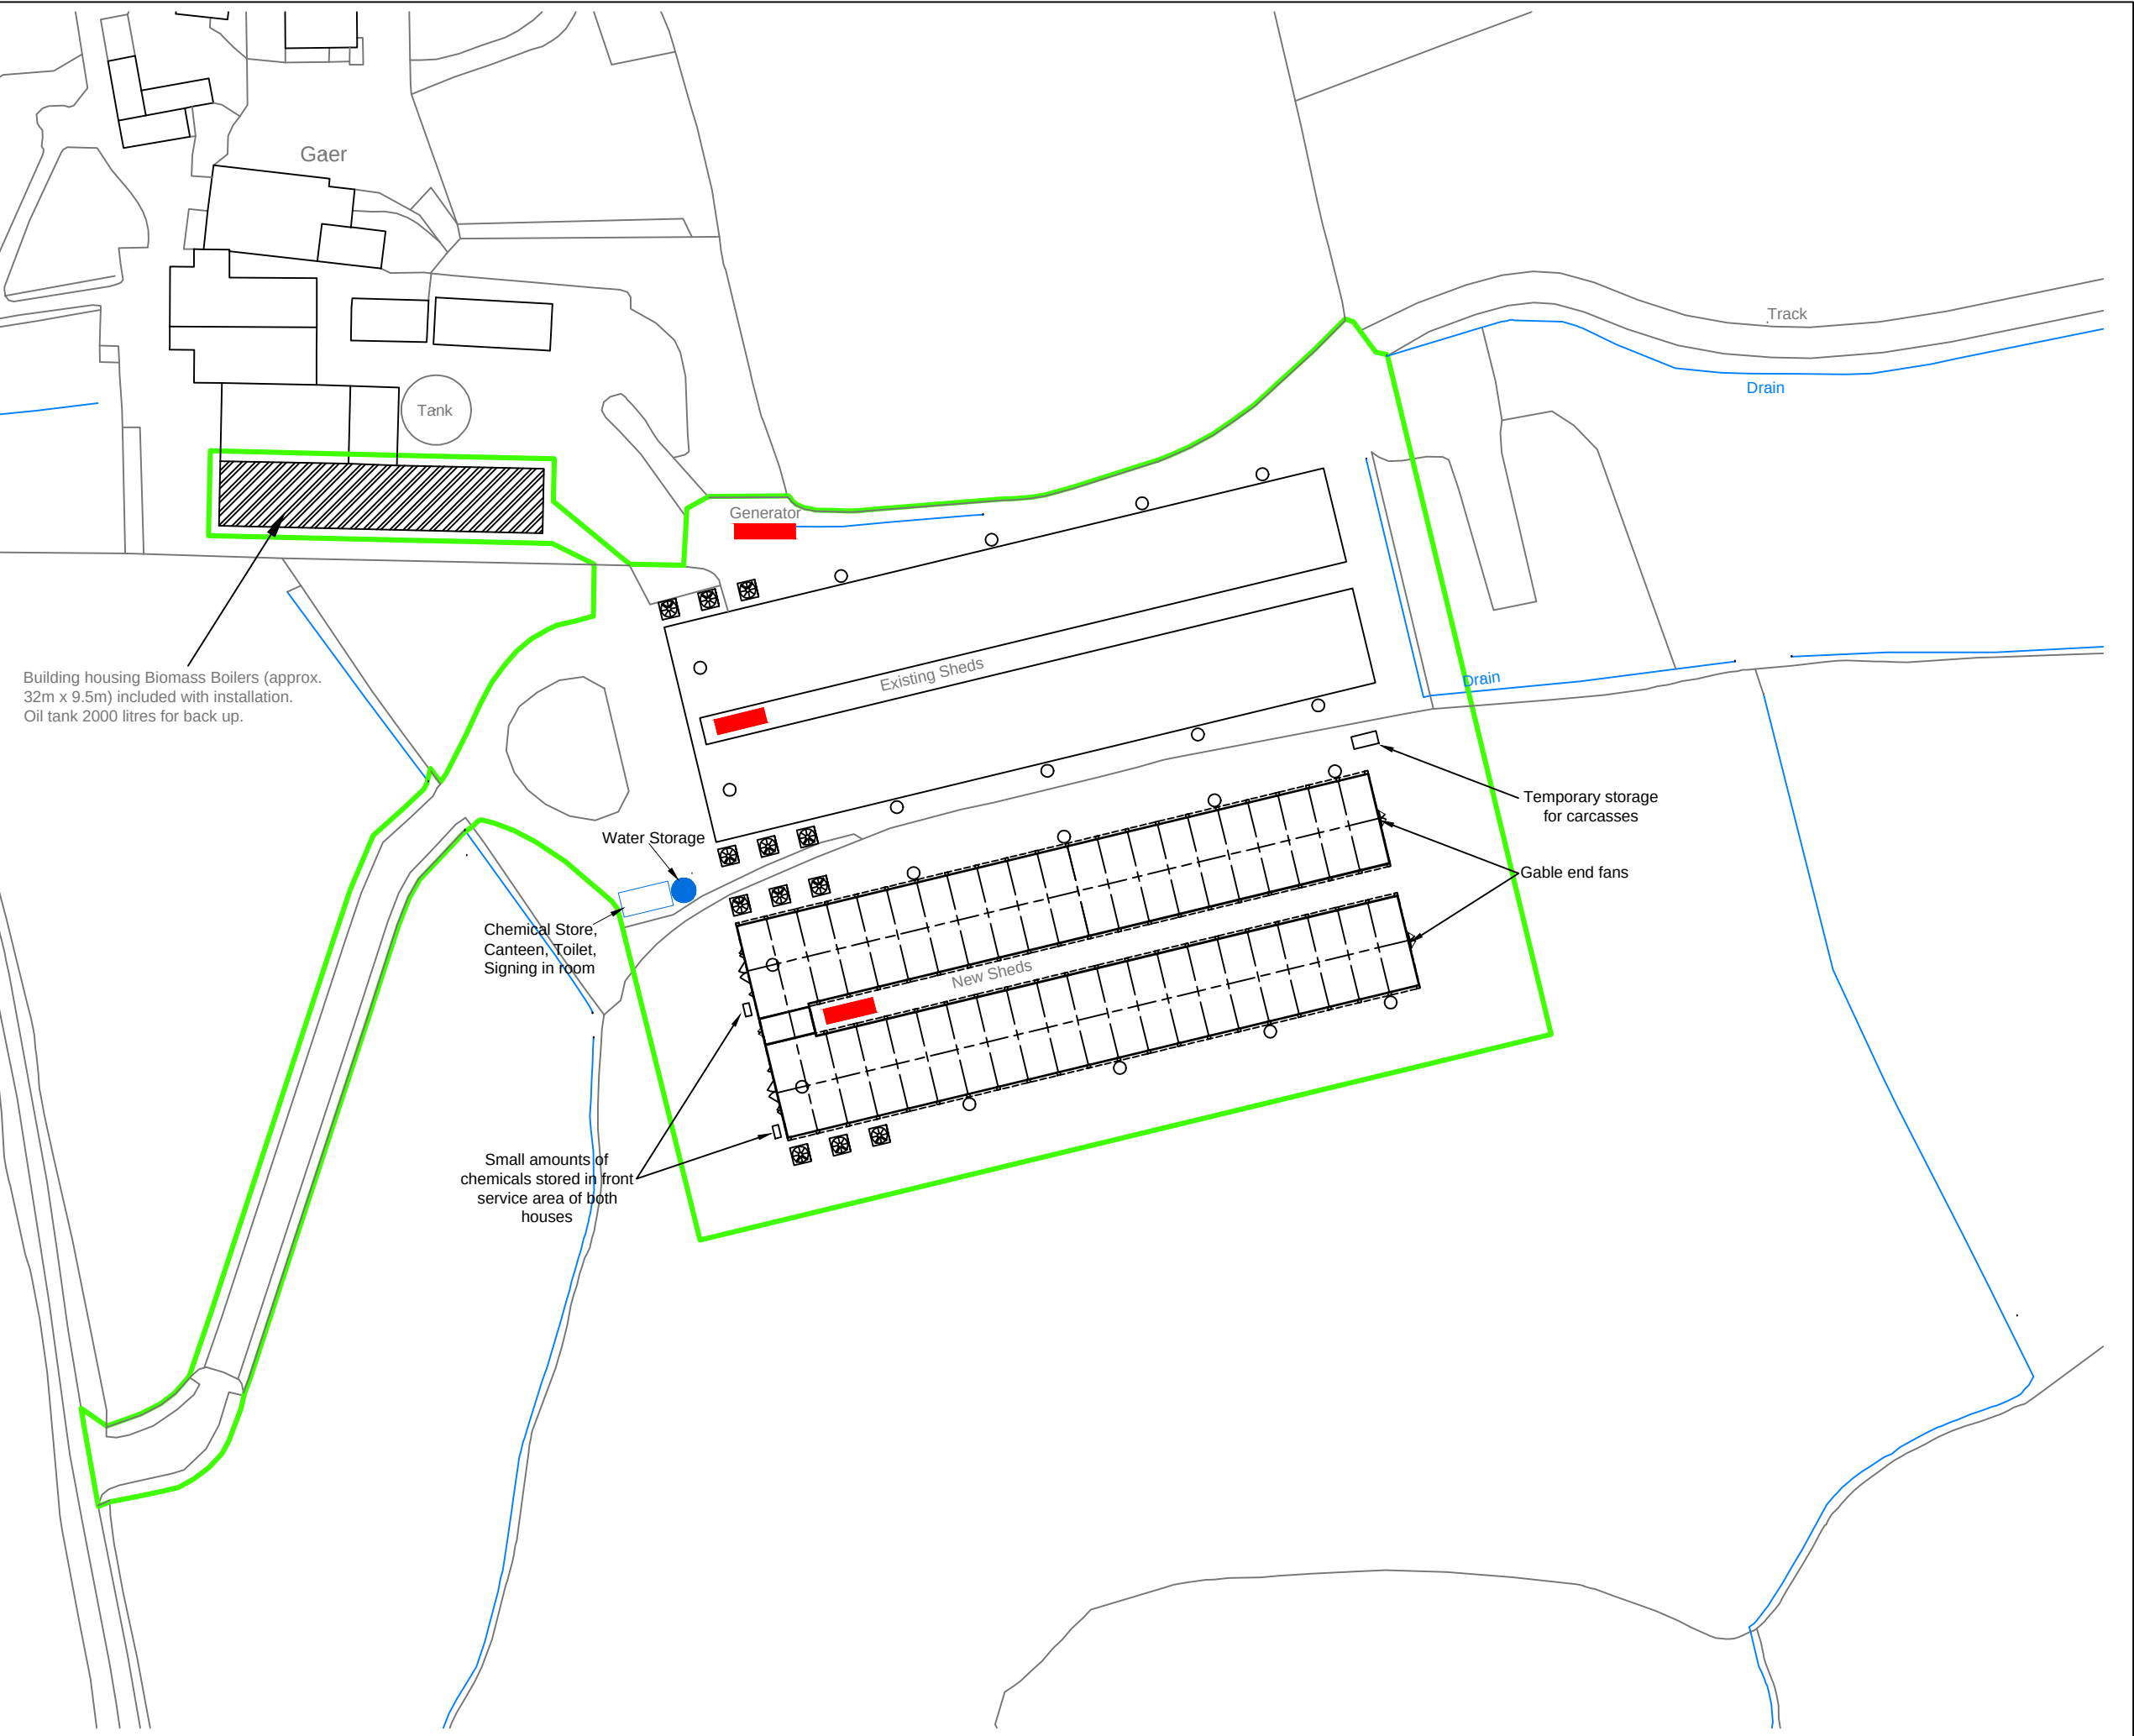

Building housing Biomass Boilers (approx. 32m x 9.5m) included with installation. Oil tank 2000 litres for back up.

Chemical Store, Canteen, Toilet, Signing in room

Small amounts of chemicals stored in front service area of both houses

Water Storage

Generator

Existing Sheds

New Sheds

Temporary storage for carcasses

Gable end fans

Track

Drain

Drain

Gaer

Tank

THIS DRAWING IS TO BE READ IN CONJUNCTION WITH ALL RELATED DRAWINGS. ALL DIMENSIONS MUST BE CHECKED AND VERIFIED ON SITE BEFORE COMMENCING ANY WORK OR PRODUCING SHOP DRAWINGS. THE ORIGINATOR SHOULD BE NOTIFIED IMMEDIATELY OF ANY DISCREPANCY. THIS DRAWING IS COPYRIGHT AND REMAINS THE PROPERTY ROGER PARRY & PARTNERS.



- Feed Bins
- Bait Stations
- Water Storage 50000 l
- Chemical Store, Canteen, Toilet, Signing in room
- Generator with bunded fuel tank (1200 litres)
- Installation Boundary

- Summary:
- Two houses for broiler chicken production, each measuring 128m x 18.5m
 - High velocity, open topped fans (6) in each house
 - Additional gable end fans (10) in the east facing walls
 - Windows along both side walls
 - A maximum of 100000 poultry places

Rev	Description	Date	Dr by	App by
Original	by			



Residential - Agricultural - Commercial				
Job	Agricultural Building			
Title	Installation, Site and Drainage Plan			
Location	The Gear Meifod Powys SY22 6XX			
Client	Mr D Langford			
Scales	1:1250 @ A3			
Drawing No.	RB-MZ308-04			
Drawn by	AZ	Date	20/12/2018	

HOGSTOW HALL, MINSTERLEY
SHREWSBURY, SHROPSHIRE. SY5 0HZ
Tel: 01743 791336 Fax: 01743 792770
email: mail@rogerparry.net
Web address: www.rogerparry.net
Roger Parry & Partners LLP partnership no OC31203
Registered Office: Highgate Hall, Minsterley, Shropshire, SY5 0HZ
A list of members of the LLP is available at the above address.