




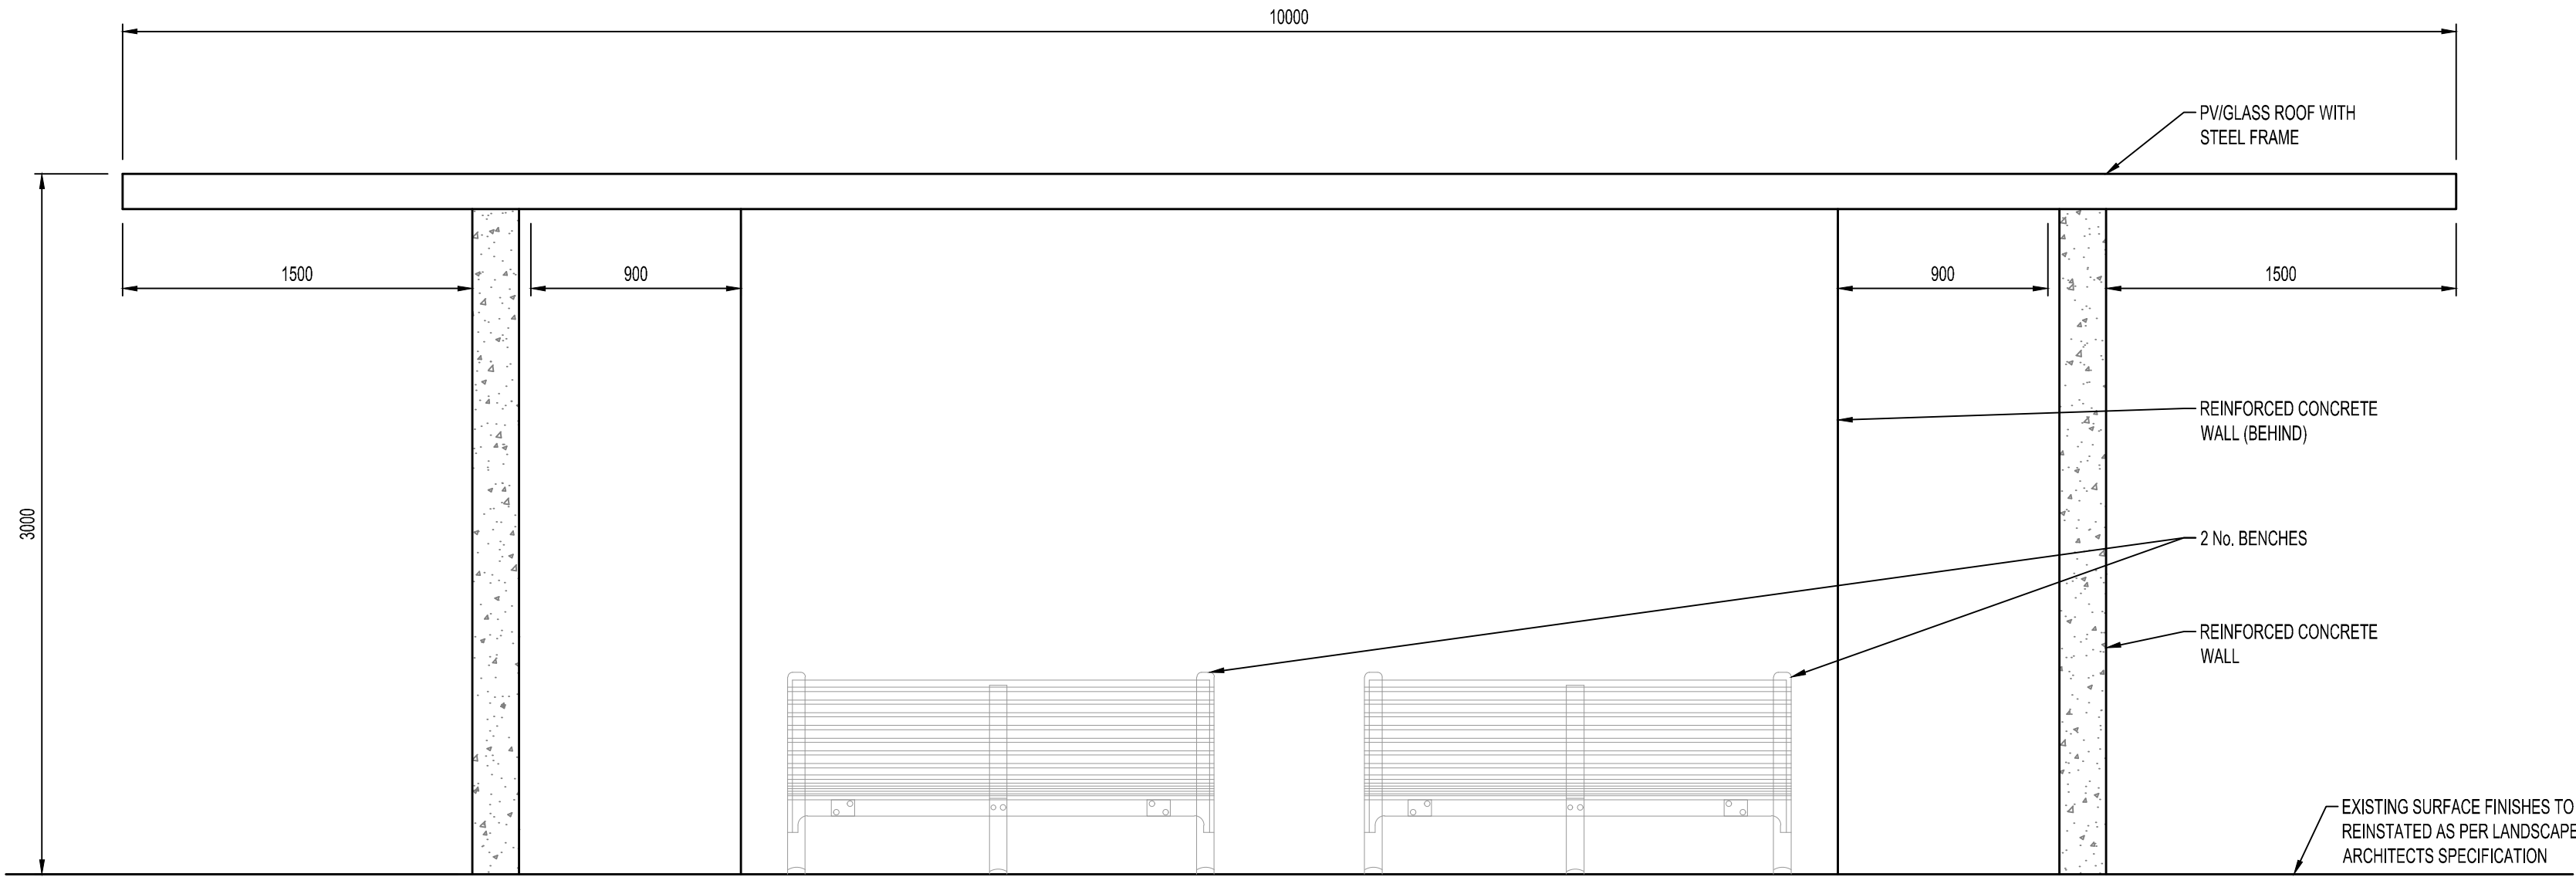


FRONT ELEVATION
(SCALE 1:25)

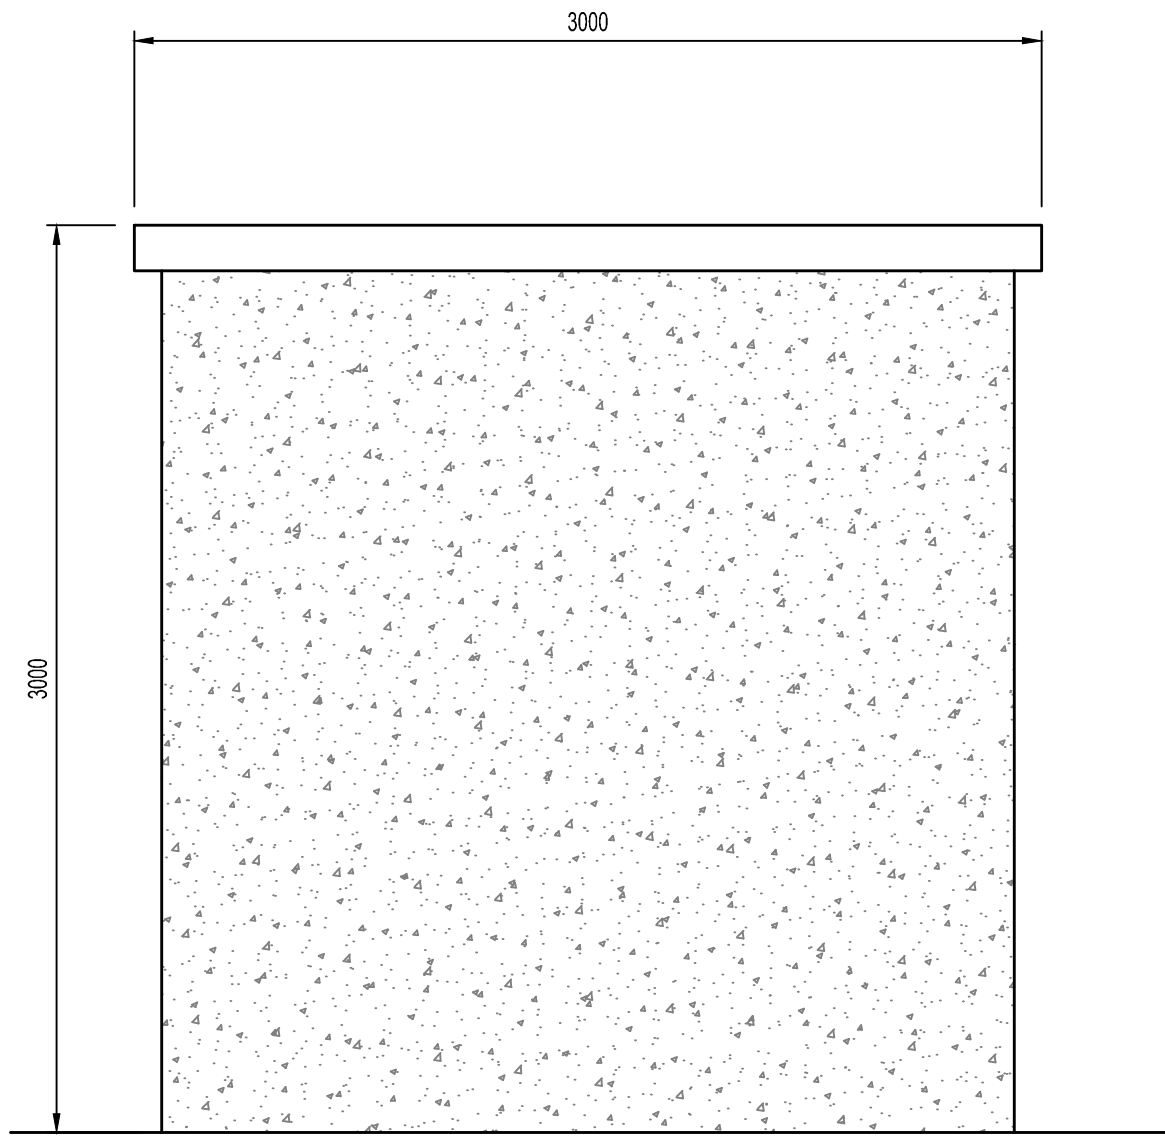


RIGHT ELEVATION
(SCALE 1:25)

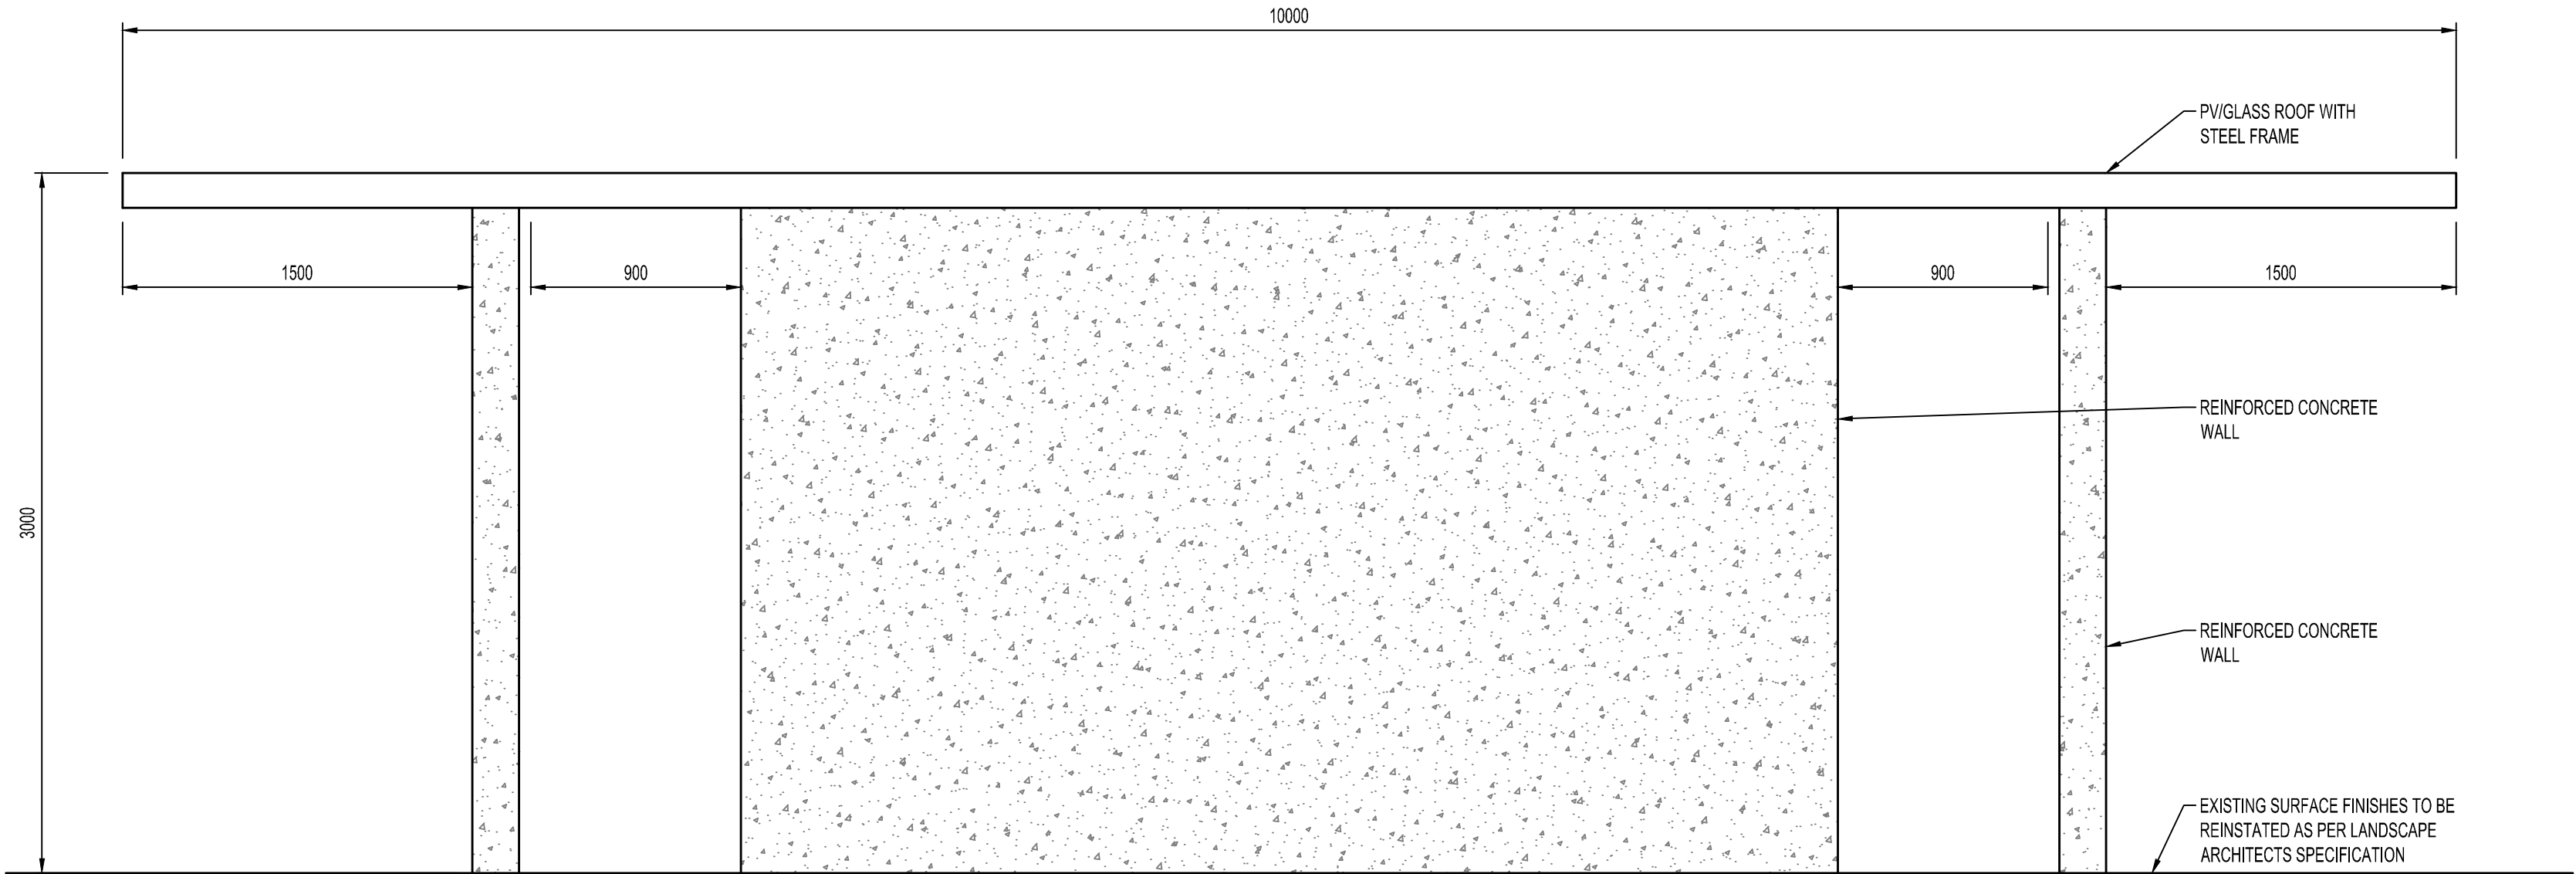

REAR ELEVATION
(SCALE 1:25)

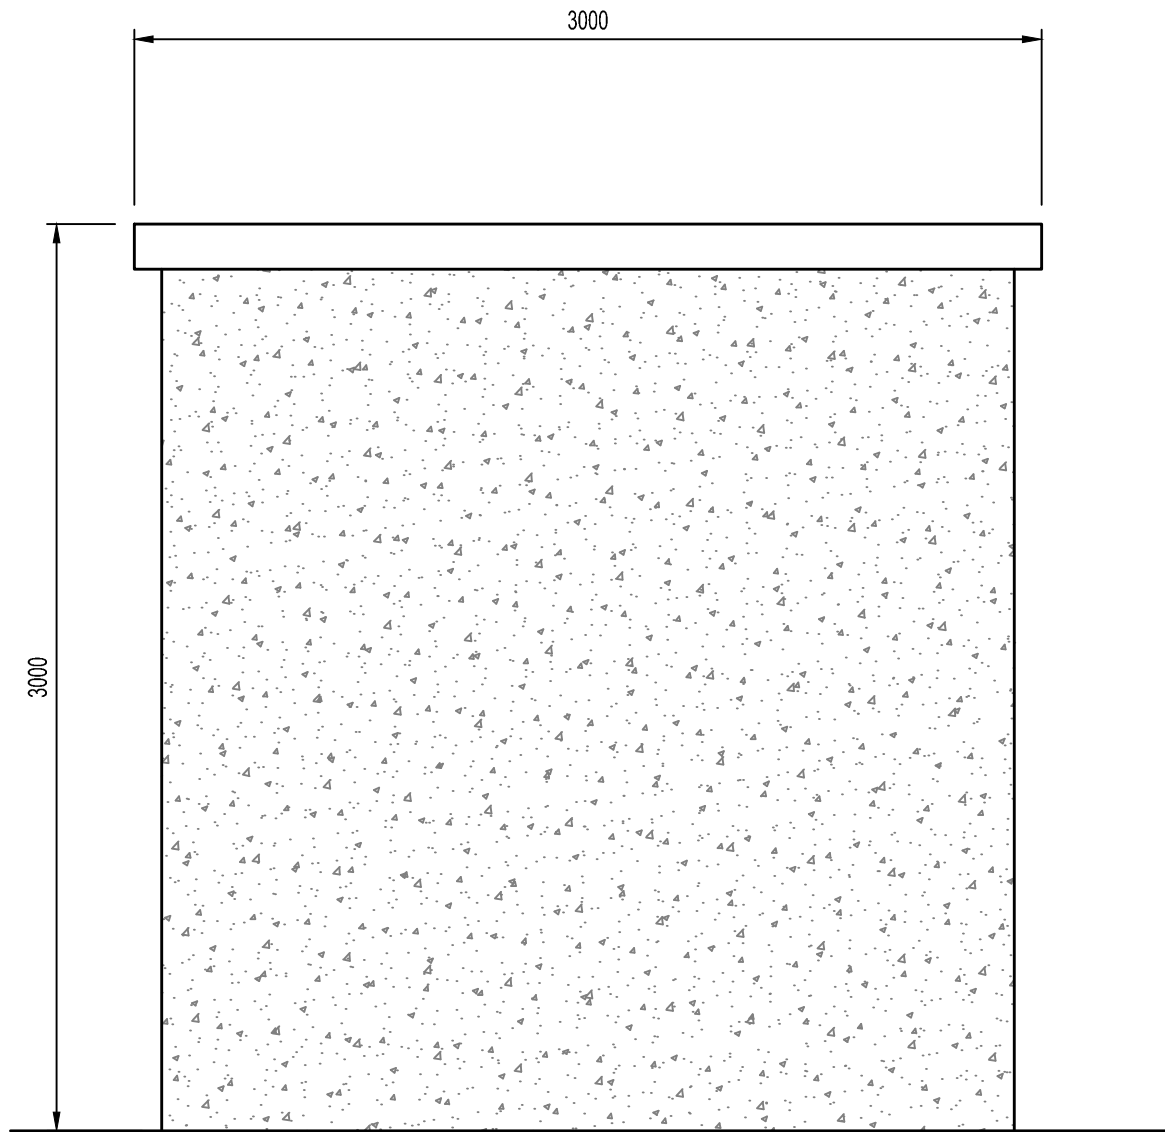

LEFT ELEVATION
(SCALE 1:25)

 

Zero Code

LOOKING OUT FOR ME, YOU AND EVERYONE

To report a Close Call:
To report a CSI:

0800 52 1 680
0844 701 6313

RESIDUAL DESIGN HAZARDS

(To be advised at Tender and Construction Stage.)

- NOTE:
- All dimensions are in millimeters unless stated otherwise

P01	Issue for Information	HIM	AW	WB	09/11/22
Rev	Revision details	Drwn	Chkd	Appd	Date
Designed:	HIM	Date:	27/09/2022		
Drawn:	HIM	Date:	10/10/2022		
Checked:	AW	Date:	11/10/2022		
Approved:	WB	Date:	28/10/2022		

ameyconsulting

LD A DESIGN

JBA

consulting

Client

CONWY

CYNGOR BARDDESTREF SIROL

COUNTY BOROUGH COUNCIL

Ariennir yn Rhannol gart

Lywodraeth Cymru

Part Funded by

Welsh Government

Project Name

Kinmel Bay Coastal Defence Improvements Scheme

Drawing Title

Kinmel Bay West Shelter
Elevations

Original Drawing Size : A1	Scale : 1:25
Dimensions : mm	

Drawing Status	Suitability
Issue for Information	S2

Drawing No	Rev
CH1701-AMEY-GEN-XX-DR-SE-2518	P01