



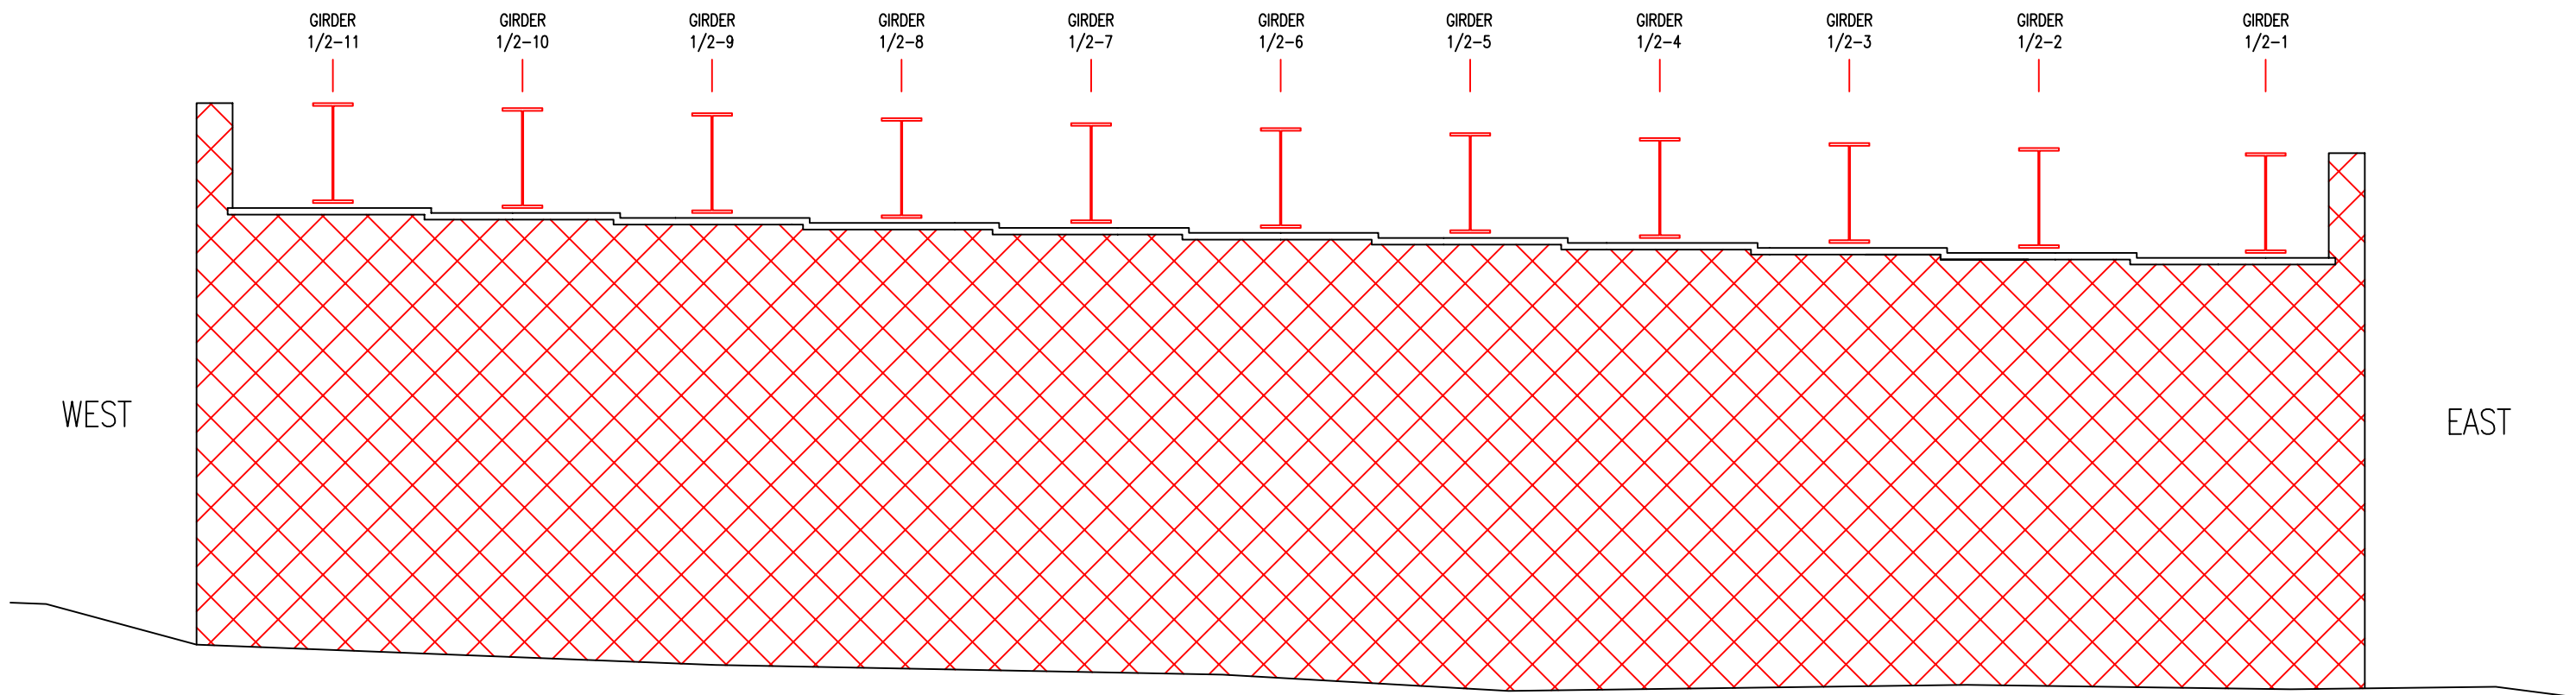

ANGLESEY ROAD ABUTMENT
SOUTH ELEVATION
SECTION L-L

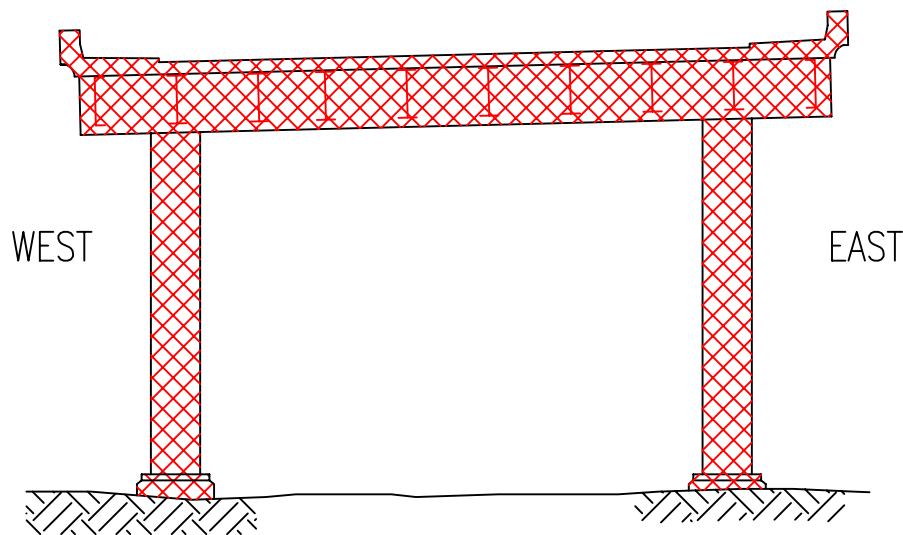

SOUTH ELEVATION OF TYPICAL
ANGLESEY APPROACH SPAN PORTAL
SECTION M-M

STRUCTURE SUPPORTING KEY	
	ROAD ONLY (WELSH OFFICE)
	RAILWAY ONLY (NETWORK RAIL)
	ROAD AND RAILWAY (JOINT)

C	FINAL	RSH	05/07		
B	SECOND DRAFT	JJH	12/06		
A	FIRST DRAFT	HP	11/05	JH	PW
Version	Amendment	Originated by and date	Checked by and date	Approved by and date	

		Client	NETWORK RAIL LONDON NORTHWEST TERRITORY		
		Project	STRUCTURES EXAMINATION CONTRACT 2003 – 2013		
Purpose		DETAILED EXAMINATION REPORT		Drawing Title	
				CNH3-165 BRITANNIA BRIDGE-SECTION LIABILITY SHEET 1 OF 5	
Draft		Scale (at A3 size)	Issuing Office	Drawing number	Version
Issue	✓	NTS	ELLESMERE PORT	728000/06/LD/010	C
			Telephone	0151 356 5555	