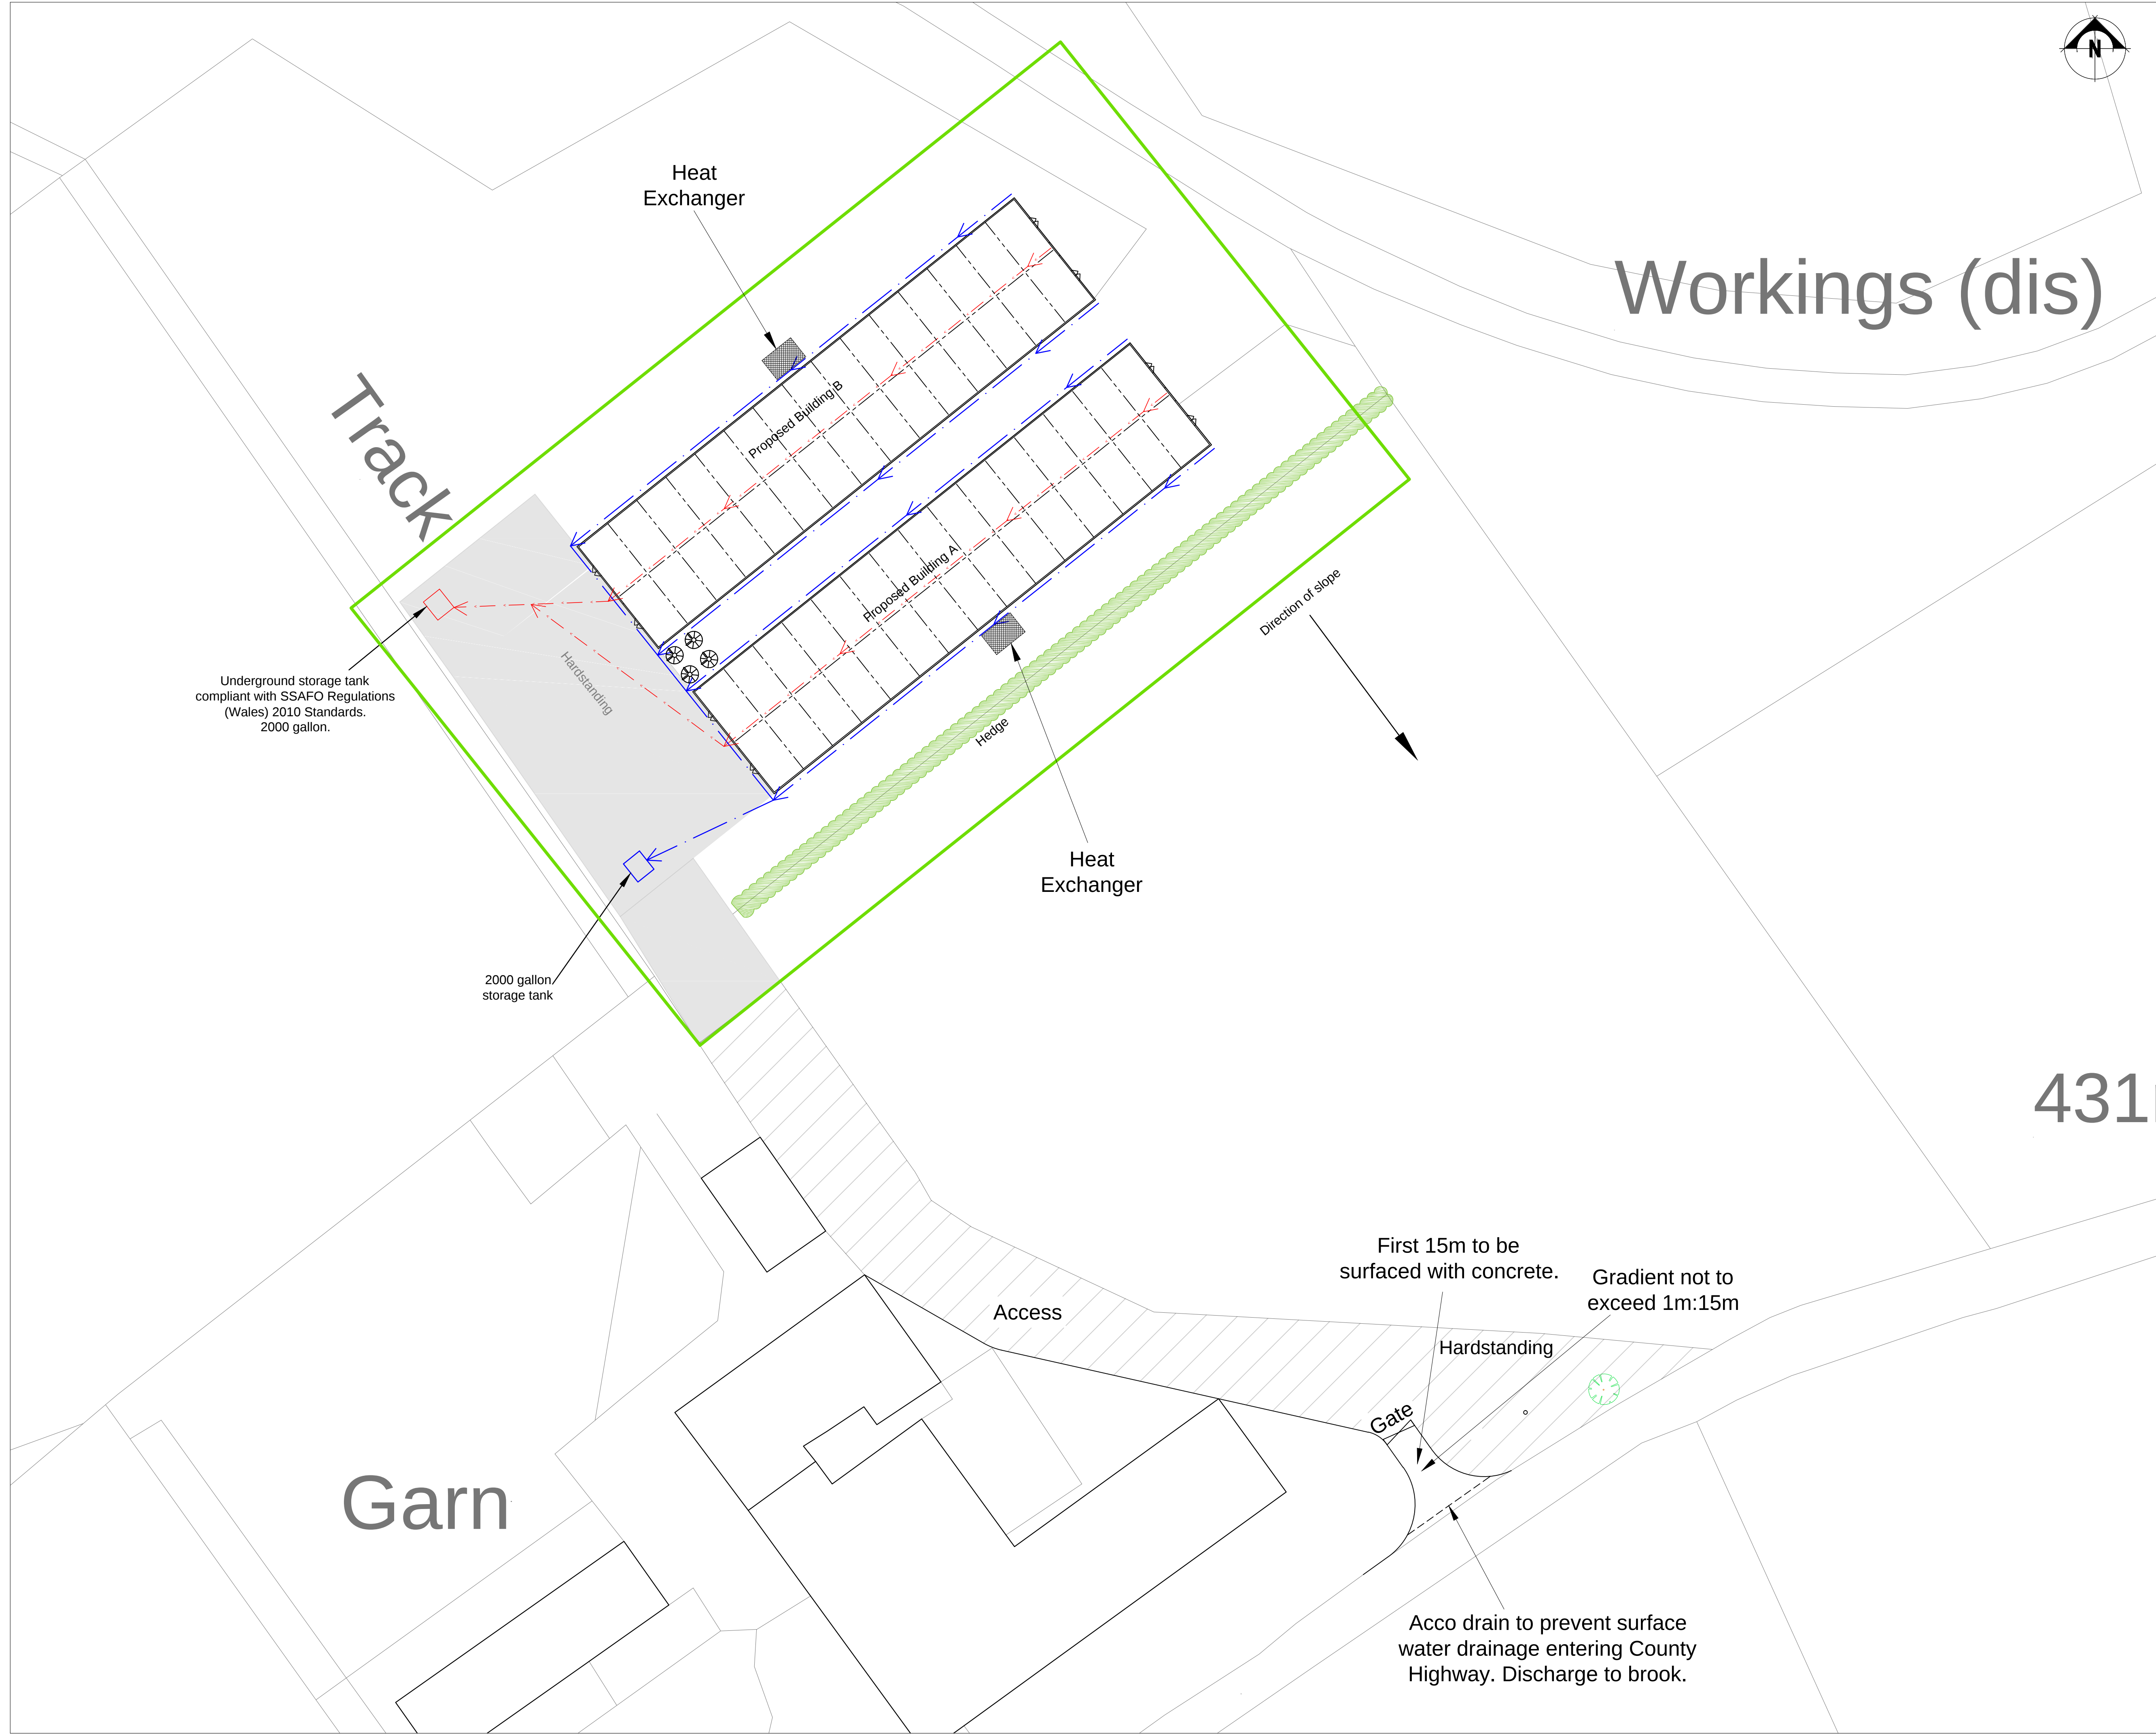


Workings (dis)

THIS DRAWING IS TO BE READ IN CONJUNCTION WITH ALL RELATED DRAWINGS. ALL DIMENSIONS MUST BE CHECKED AND VERIFIED ON SITE BEFORE COMMENCING ANY WORK OR PRODUCING SHOP DRAWINGS. THE ORIGINATOR SHOULD BE NOTIFIED IMMEDIATELY OF ANY DISCREPANCY. THIS DRAWING IS COPYRIGHT AND REMAINS THE PROPERTY ROGER PARRY & PARTNERS.

Notes:

Dirty water from wash down will be collected in an underground sealed tank, which will be taken by vacuum tanker and spread on the applicants land in accordance with the farm manure management plan. The tank will be compliant with SSAFO Regulations (Wales) 2010 Standards.

Clean water from roof and clean surfaces to open and stone filled infiltration trenches and a piped system each side of building. It will be collected in an underground storage tank with 2000 gallon capacity to be used for washing down purposes.


The clean and foul water drainage systems will be kept separate in order to ensure no pollution incident occurs to the environment.

Soil type:
Freely draining acid loamy soils over rock.

In the event of disease control, the unit will undertake biosecurity measures in line with the DEFRA restrictions.

- These measures include:
- use of disposable protective clothing
 - providing clean drinking water and food
 - isolating new birds
 - cleaning and disinfecting housing at the end of each cycle.

At the wash down stage the clean water system around the yard will be switched to the underground dirty water tank.

 

Heat Exchanger

Rev	Description	Date	Dr by	App by
Original	by			



Residential - Agricultural - Commercial

Job	Proposed Pullet Rearing Unit		
Title	Drainage Plan		
Location	Garn Llanbadarn Fynydd Llandrindod Wells Powys LD1 6YE		
Client	V E Lewis & Son		
Scales	1:500 @ A1		
Drawing No.	RJC-MZ188-04		
Drawn by	AZ	Date	19/12/2018

HOGSTOW HALL, MINSTERLEY
SHREWSBURY, SHROPSHIRE, SY5 0HZ
Tel: 01743 791336 Fax: 01743 792770
email: mail@rogerparry.net
Web address: www.rogerparry.net

Roger Parry & Partners LLP Partnership no: OC312203
Registered Office: Hoggston Hall, Minsterley, Shrewsbury, SY5 0HZ
Registered in England and Wales
A list of members of the LLP is available at the above address.