



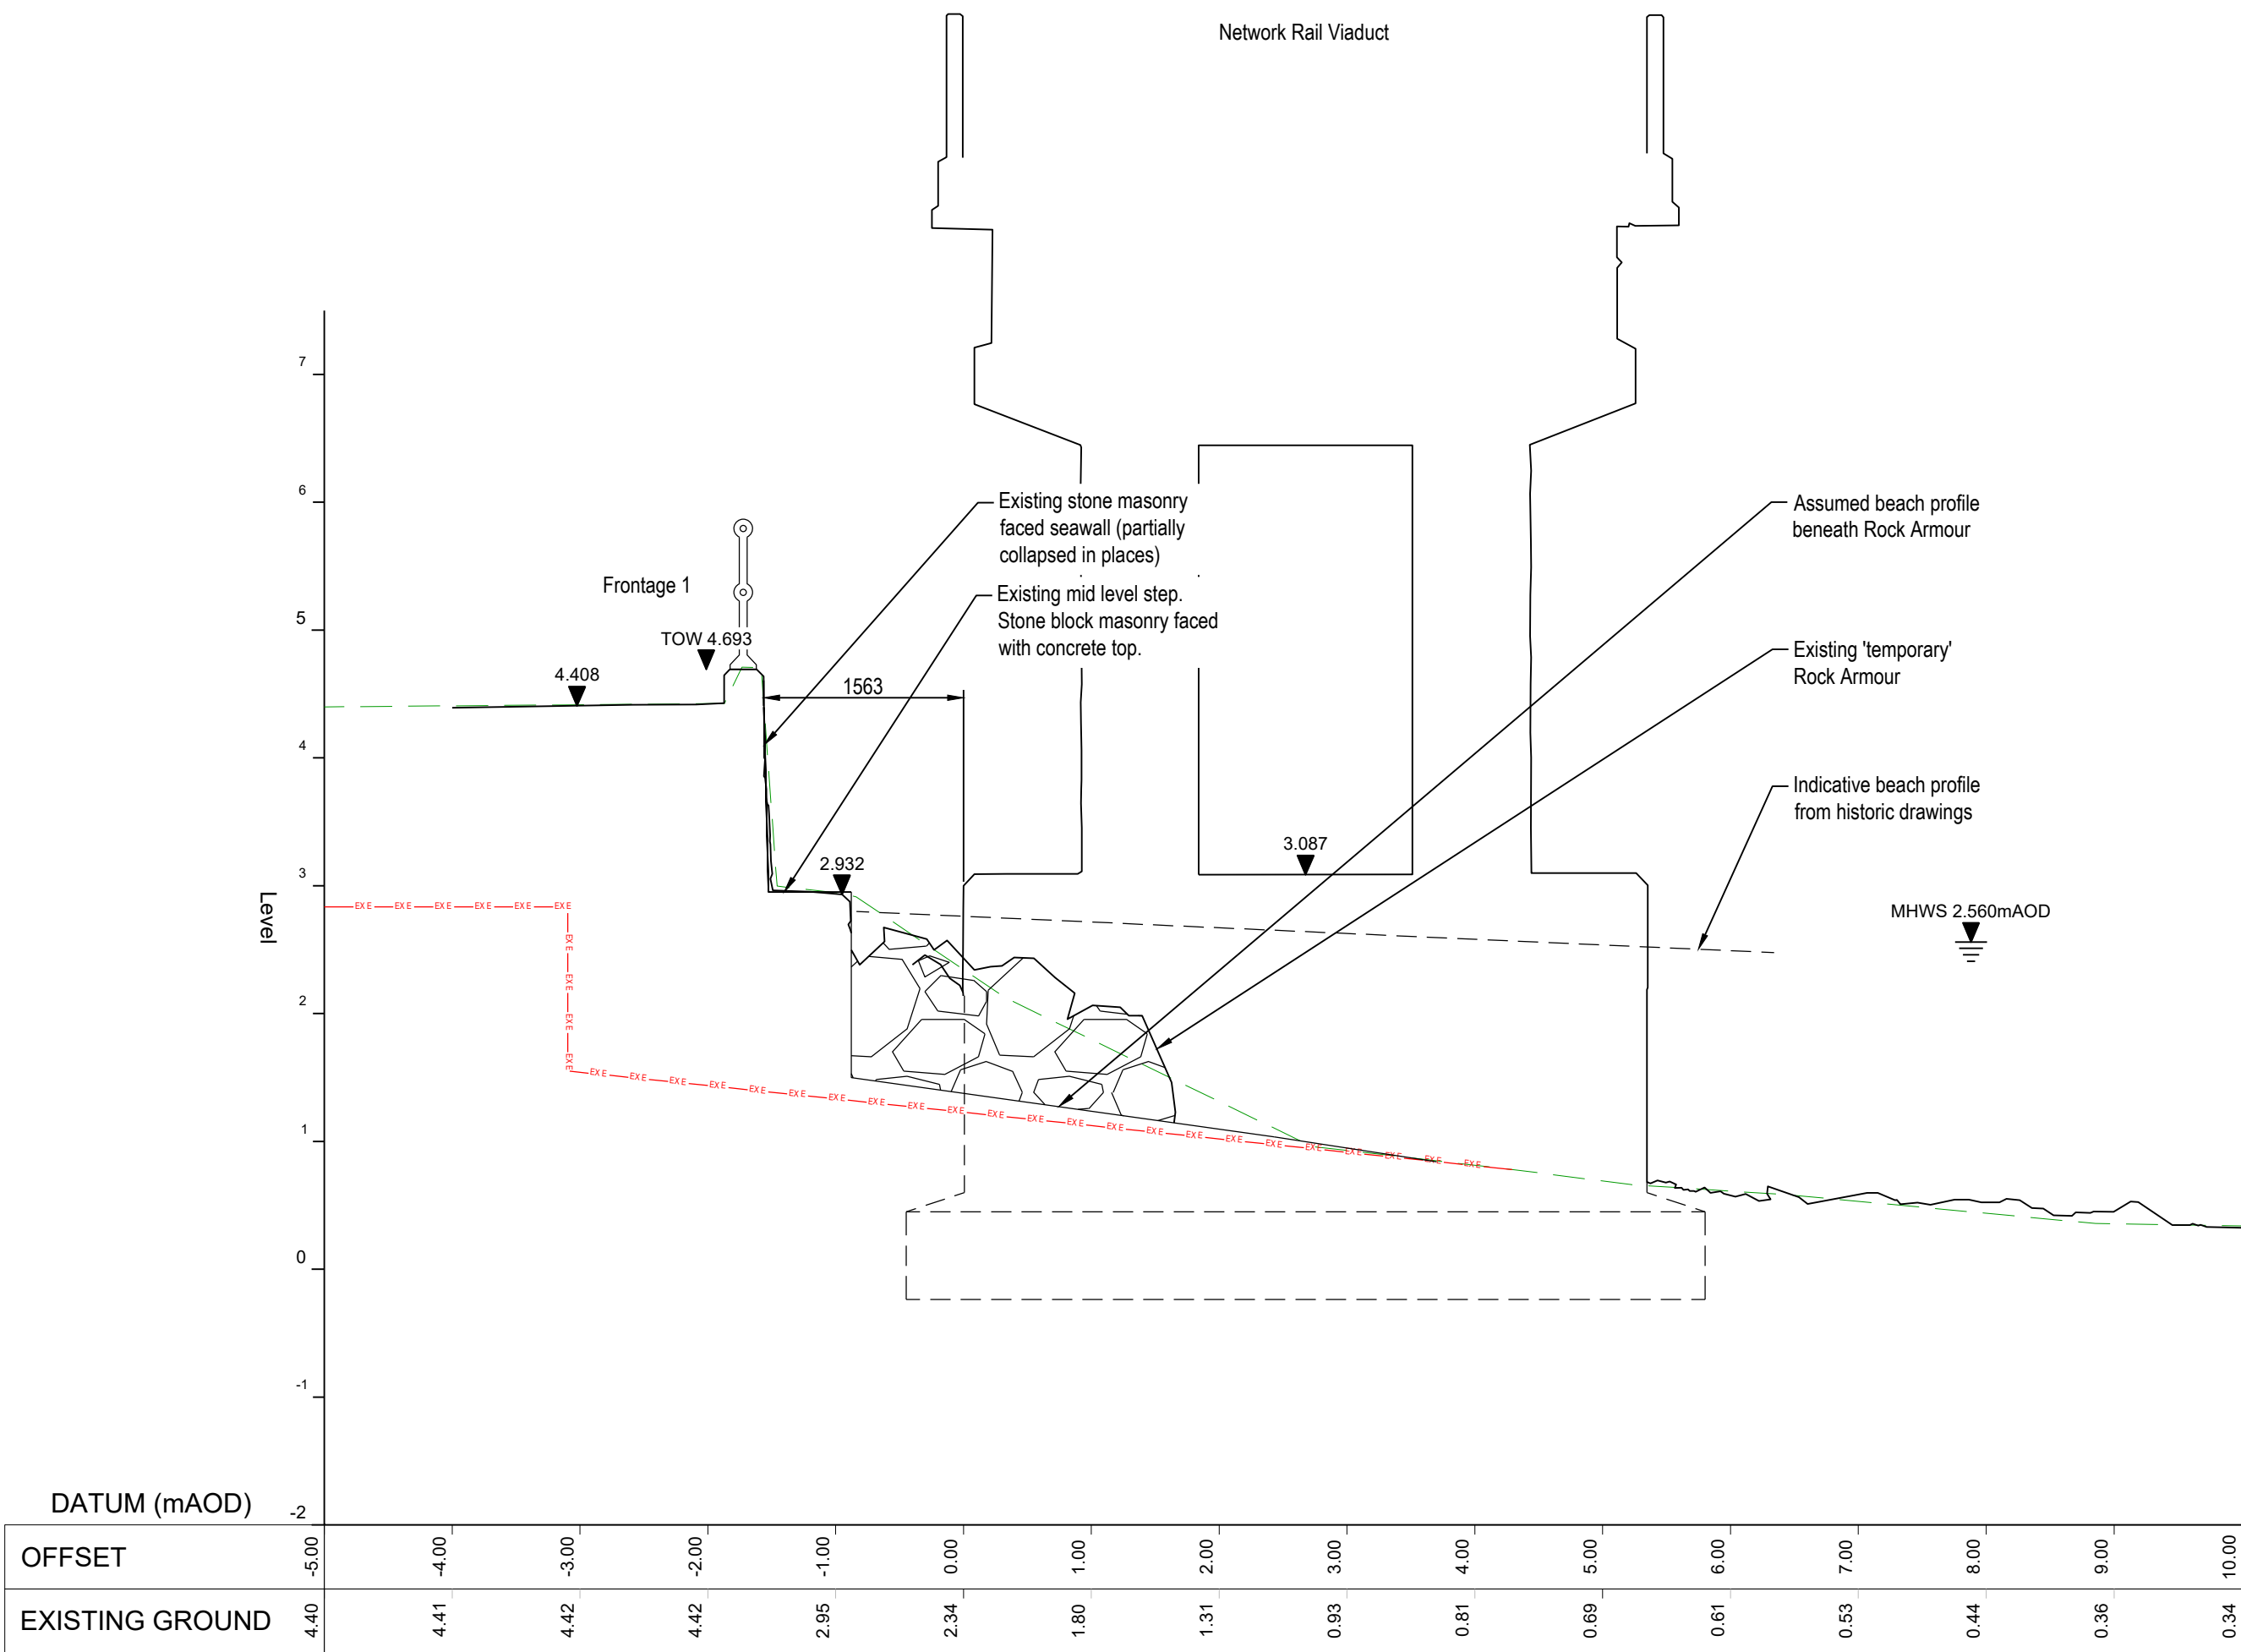

TYPICAL SECTION THROUGH SEAWALL - EXISTING

SCALE 1:50

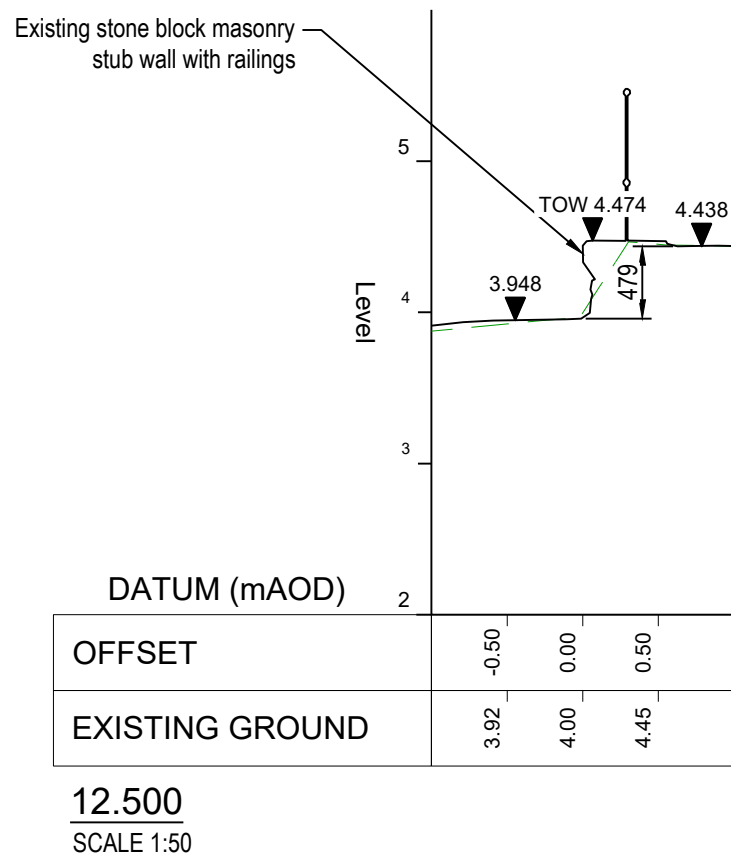

A1

Nodiadau / Notes

- All dimensions are in millimetres unless noted otherwise.
- All levels are in metres relative to ordnance datum Newlyn (mAOD) unless noted otherwise.
- All coordinates are in metres relative to ordnance survey national grid.
- Do not scale from this drawing. all dimensions must be checked / verified on site.

Reference Drawings

285699-ARP-XX-DR-GEN-100
285699-ARP-XX-DR-GEN-110
285699-ARP-XX-DR-GEN-120
285699-ARP-XX-DR-GEN-150
285699-ARP-XX-DR-GEN-170

Hanes Fersiwn / Version History

P02	31.05.23	CF	JB	BM
WORK IN PROGRESS				
P01	08.03.23	CF	JB	BM
WORK IN PROGRESS				
Rev	Date	By	Chkd	Appd

ARUP

4 Pierhead Street
Caerdydd / Cardiff
CF10 4QP
Tel +44 029 2047 3727
www.arup.com

Cleient / Client



Enw a Rhif y Proiect Cynnyr Gwynedd / Gwynedd Council Project Name and Number

Cynllun arfordirol Gerddi Traphont

Viaduct Gardens Coastal Scheme

Teitl Lluniad / Drawing Title

Planning Application
Existing Wall Sections

Graddfa yn A1 / Scale at A1

AS SHOWN @ A1

Rhan / Role

Civil Engineer

Addaswydd / Suitability

For Information

Rhif y Proiect Arup / Arup Project Number

285699-00

Rhif y Lluniad / Drawing Number

285699-ARP-XX-DR-GEN-110