




**OUTFALL STUB END DETAIL-
355mm OD HDPE**
PLAN VIEW

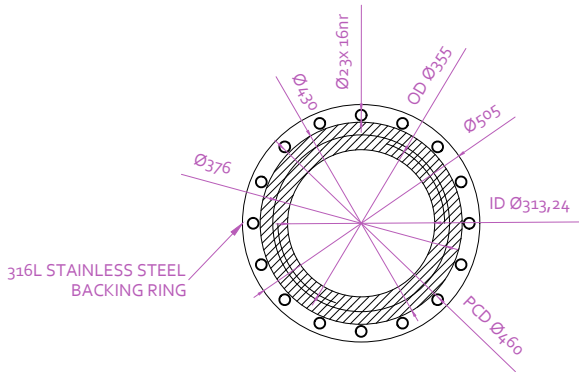


OUTFALL STUB END DETAIL-355mm OD HDPE
FRONT ELEVATION

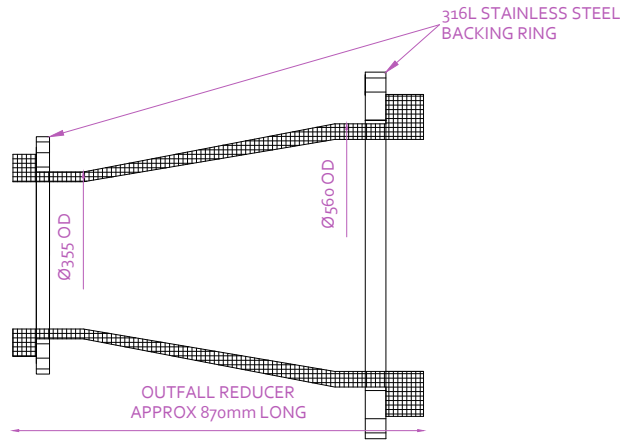


**PROPOSED 560mm OD HDPE TO 355mm OD
HDPE REDUCER**
PLAN VIEW

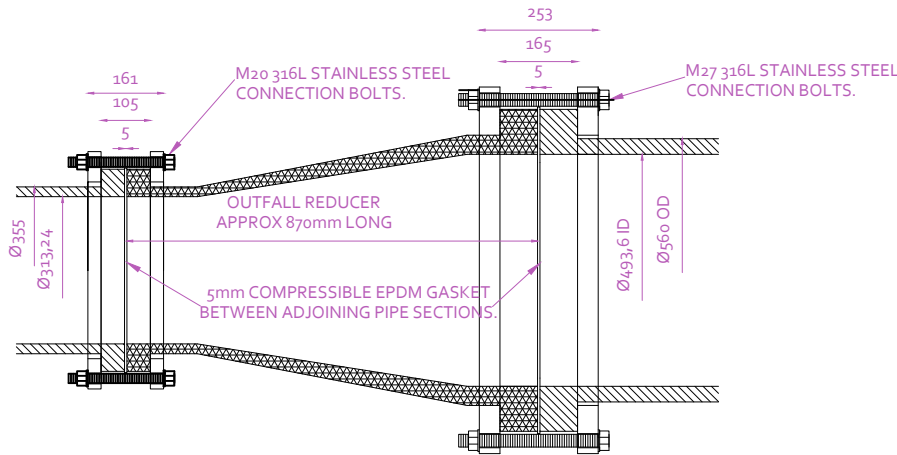


**PROPOSED 560mm OD HDPE TO 355mm OD
HDPE REDUCER DETAIL**
PLAN VIEW

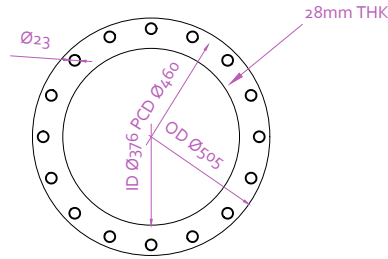


**316L STAINLESS STEEL BACKING
RING DETAIL- 355mm OD HDPE**
FRONT ELEVATION

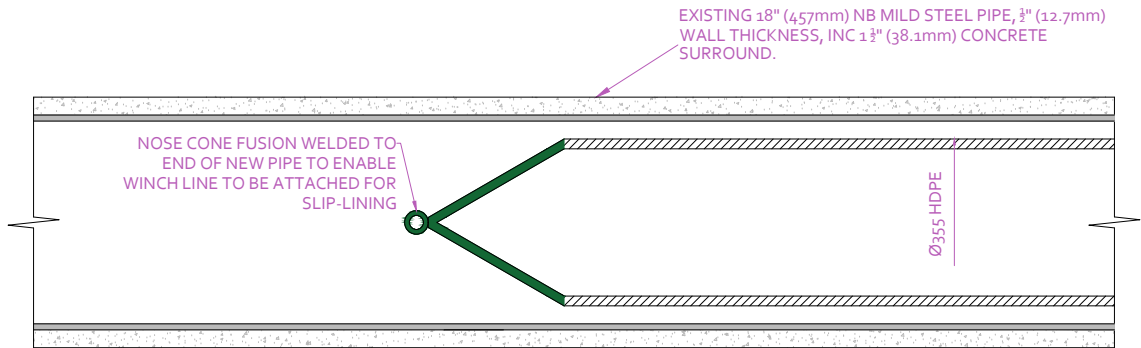

**EXISTING (2022) 355mm OD HDPE SLIP-LINING DETAIL
THROUGH EXISTING**
SIDE ELEVATION

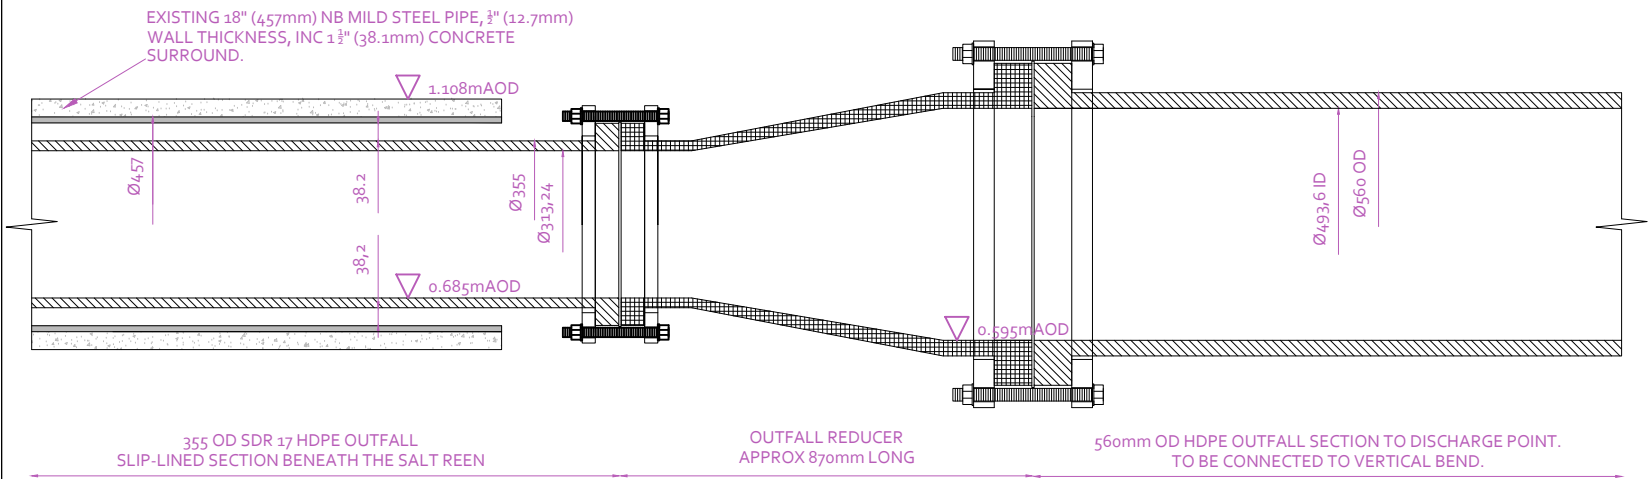

**EXISTING (2022) 560mm OD HDPE TO 355mm OD
HDPE REDUCER CONNECTION DETAIL**
SIDE ELEVATION

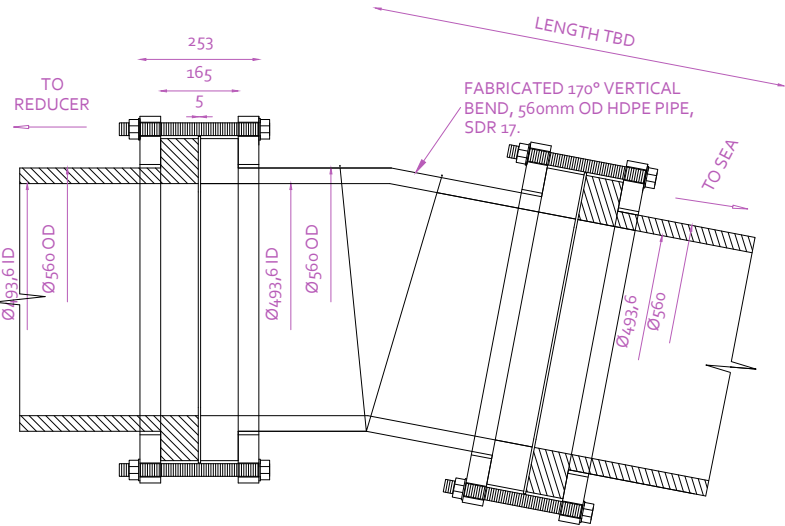

**PROPOSED VERTICAL BEND
DETAIL: BEND NO. 4 - 560mm OD HDPE**
See Drawing "1001-09 - P2 SEAWARD CONNECTION TO NEW OUTFALL"

SIDE ELEVATION

NOTES;

ALL DIMENSIONS ARE IN mm. ALL LEVELS ARE IN mAOD UNLESS NOTED OTHERWISE.

THIS DRAWING IS TO BE READ IN CONJUNCTION WITH KAYMAC LONG SECTION DRAWINGS REF 1001-14(1) TO (7).

ALL STAINLESS STEEL TO BE GRADE 316L

NOTE: SLIP-LINING WORKS WERE UNDERTAKEN IN SUMMER 2022.

03	22/02/23	RC	
02	17/07/22	RC	-
01	29/03/22	RC	-
Rev	Date	By	Rev Description
Drawing Status:			
Outline Design Detail			

Client:

EASTMAN

Project Reference:

EASTMAN; NEWPORT OUTFALL

Drawing Title:

PROPOSED OUTFALL DETAILS- DRAWING 2

Drawing Reference:

1001-02- PROPOSED OUTFALL CONNECTION DETAILS- SEAWARD SIDE.

Issue Date:

10/03/22

Scale:

DO NOT SCALE



Head Office & Accounts
Osprey Business Park
Byng Street, Landore,
Swansea, SA1 2NR
Tel: (01792) 301818
Fax: (01792) 645698

Bristol Office
St. Andrews House
St. Andrews Road
Avonmouth
Bristol BS11 9DQ
Tel: (01179) 382603

Email: enquiries@kaymactd.co.uk
Website: www.kaymacmarine.co.uk