


Drawn	Approved	Date
P Maher		06/07/2023

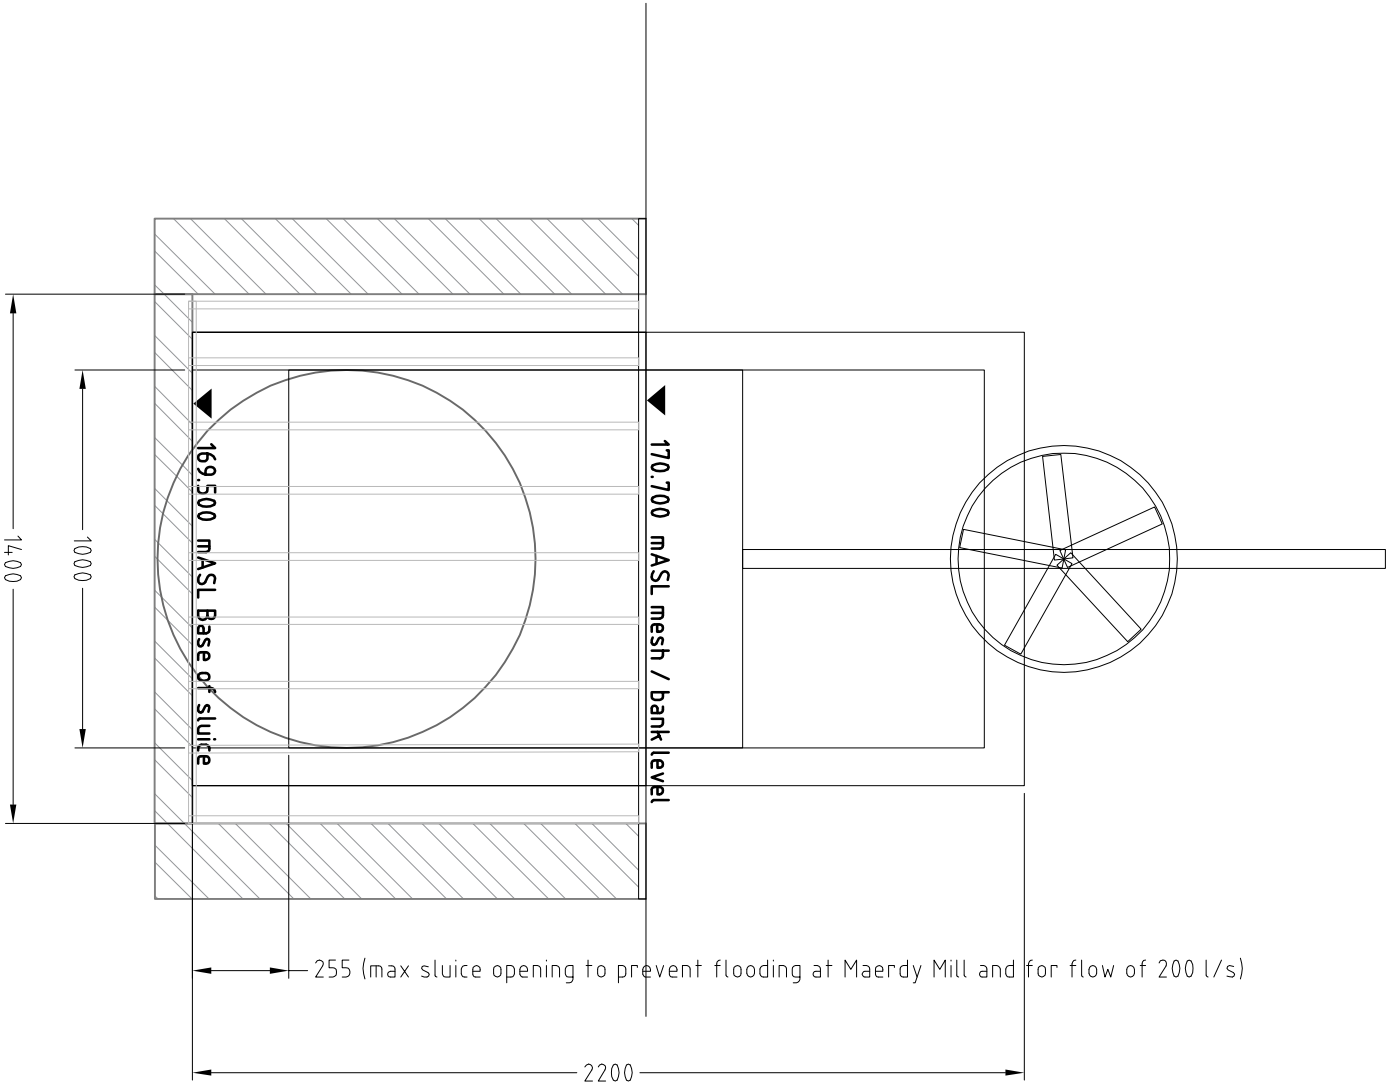

Notes		Drawing Leat intake sluice Front Elevation		
Stage Existing Construction		Job HM020 Maerdy Mill Hydropower		
		<div><div>Hydromatch Ltd</div><div>10 Fore Street Uffculme Devon EX15 3AN</div><div>Tel: +44(0)1884 798869 Email: consulting@hydromatch.com www.hydromatch-consulting.co.uk</div></div>		
		Drawing No. HM020 A05b	Version A	Scale 1:20 @ A3
		Sheet 2/2		