




SECTION A-A
SCALE 1:100

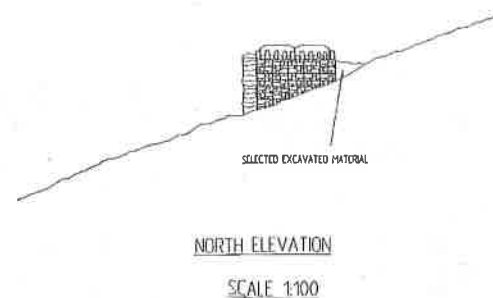


NORTH ELEVATION
SCALE 1:100

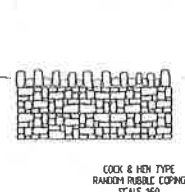


COCK & HEN TYPE
RANDOM RUBBLE COPING
SCALE 1:50

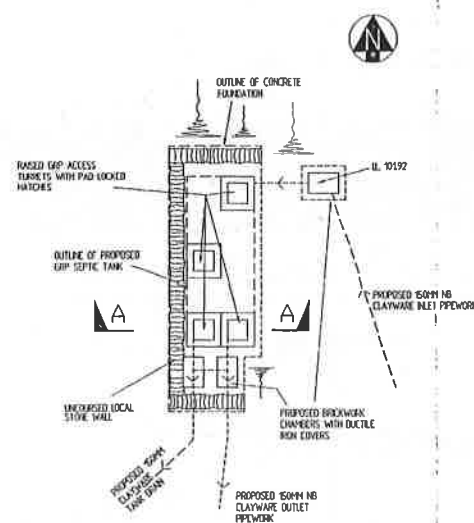

PLAN VIEW ON PROPOSED SEPTIC TANK
SCALE 1:100

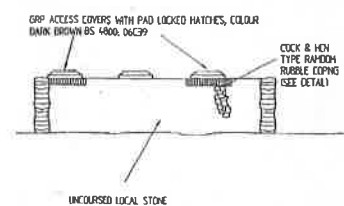

WEST ELEVATION
SCALE 1:100

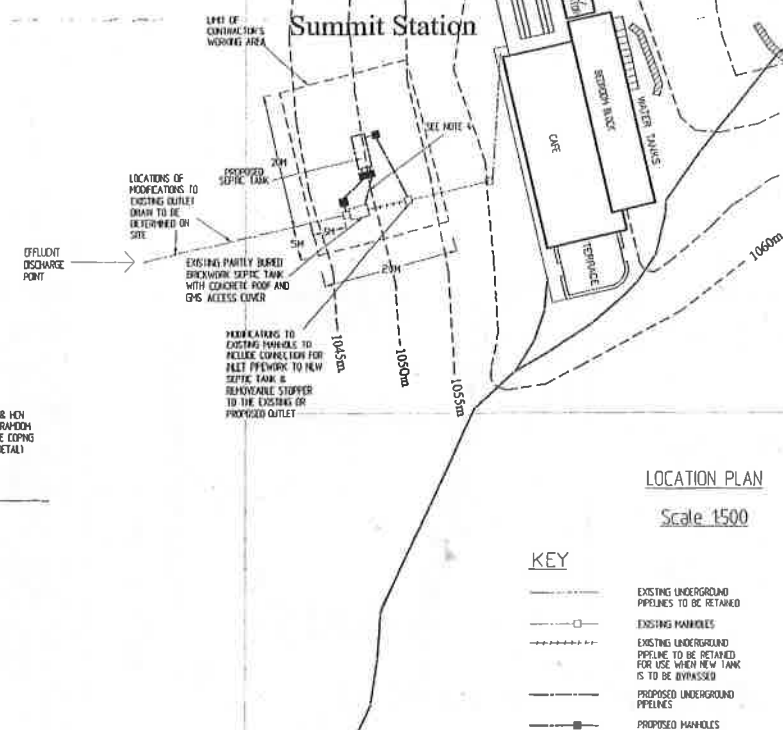

LOCATION PLAN
Scale 1:500

- KEY
- EXISTING UNDERGROUND PIPELINES TO BE RETAINED
 - EXISTING MANHOLES
 - EXISTING UNDERGROUND PIPELINE TO BE RETAINED FOR USE WHEN NEW TANK IS TO BE BYPASSED
 - PROPOSED UNDERGROUND PIPELINES
 - PROPOSED MANHOLES

Yr Wyddfa

- Notes
1. ALL DIMENSIONS ARE IN MILLIMETRES UNLESS NOTED OTHERWISE
 2. CONTOUR LEVELS ARE IN METRES AOD. ALL OTHER LEVELS ARE IN METERS & THE DATUM LEVEL IS SHOWN ON DRAWING 50119-111
 3. INTERNAL PIPEWORK & PIPEWORK CONNECTED TO PROPOSED TANK TO BE UPVC. ALL OTHER PIPEWORK TO BE CLAYWARE UNLESS NOTED OTHERWISE
 4. IF THE EXISTING TANK IS NOT REUSEABLE AS SHOWN ON RESUBMIT-009, THEN IT WOULD NEED TO BE ABANDONED & BYPASS PIPEWORK PROVIDED

Issue	Description	Auth	Ext	Appd	Date
-------	-------------	------	-----	------	------

Client
SNOWDONIA NATIONAL
PARK AUTHORITY

Project
SNOWDON SUMMIT
SEWAGE TREATMENT

Title
SITE PLAN
FOR PROPOSED SEPTIC TANK

Scale A1
1:500, 1:100, 1:50
Datum
LOCAL

Hyder Consulting
All-y-Ffynnon,
Ailcwm Road,
Mold,
CH7 8RW
Tel: 01244 545897
Fax: 01244 551411

Project Code
NE50119
Drawing No
007
Issue
A



- Client
- SNOWDONIA NATIONAL PARK
AUTHORITY

Project

SNOWDON SUMMIT SEWAGE
TREATMENT


title

PROPOSED
SEPTIC TANK


Hyder

Drawing No.


Issue	
-------	--

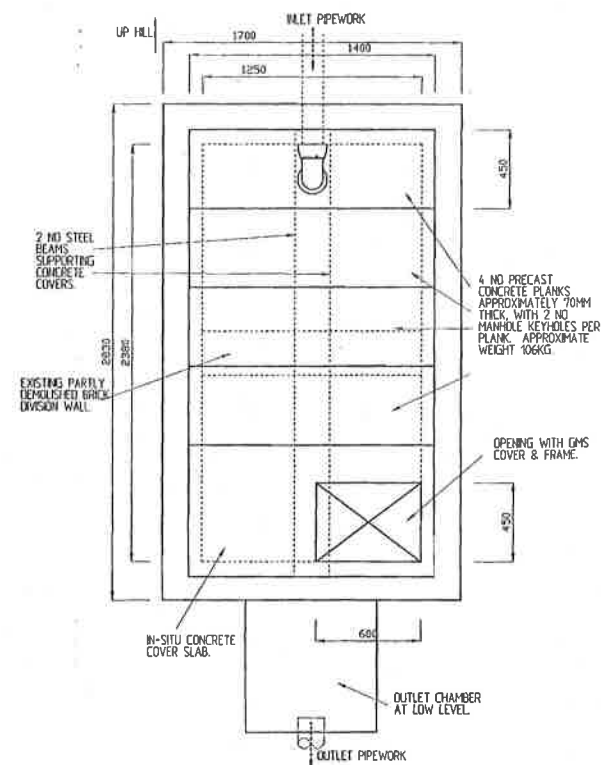


PLAN ON EXISTING SEPTIC TANK

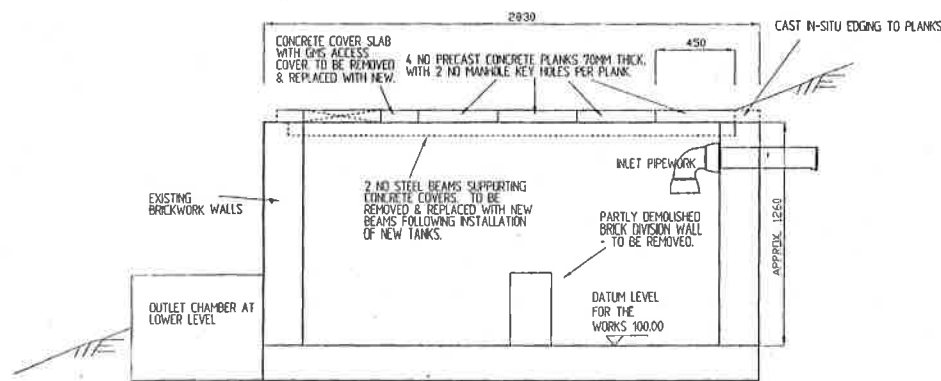

SECTION ON EXISTING SEPTIC TANK

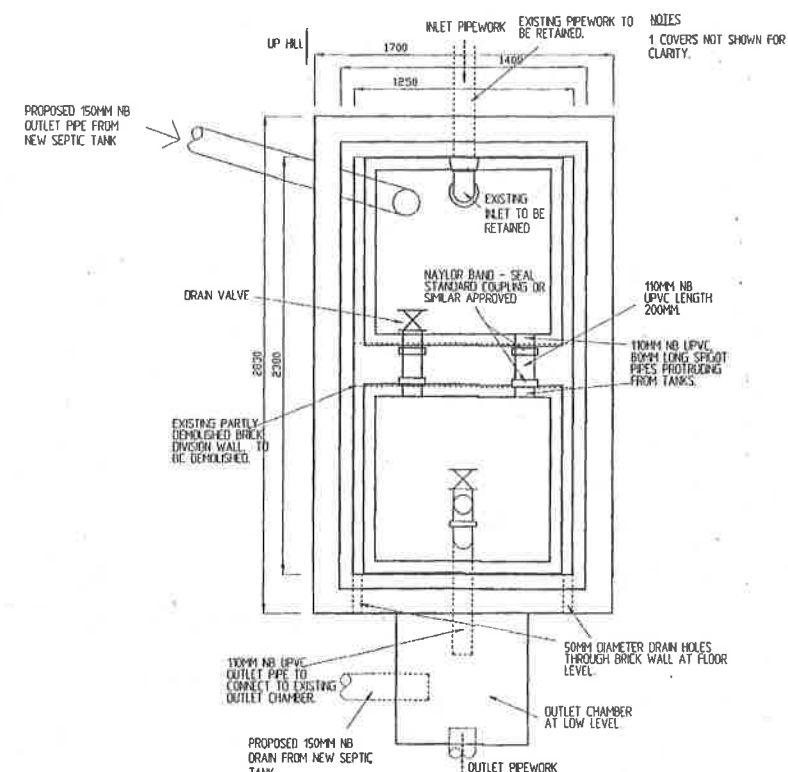

PLAN SHOWING PROPOSED MODIFICATIONS (SEE NOTE 4)

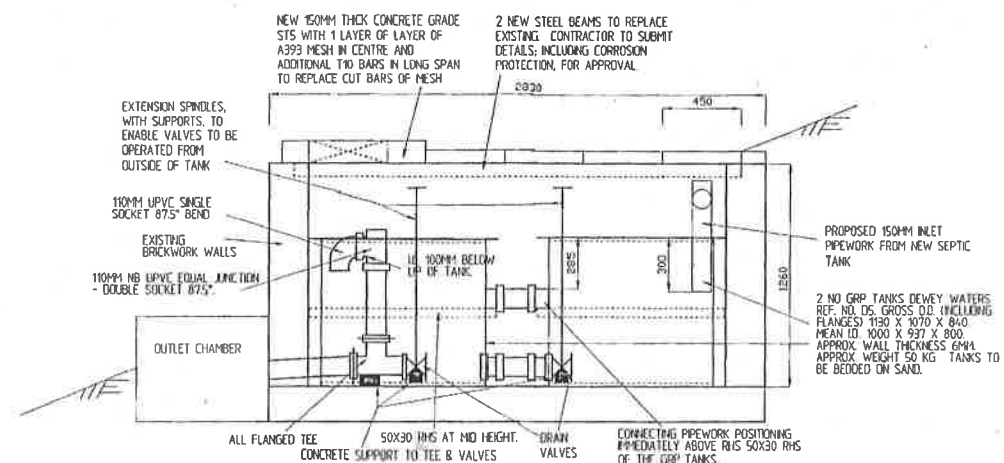

SECTION SHOWING PROPOSED MODIFICATIONS (SEE NOTE 4)

- NOTES
1. ALL DIMENSIONS ARE IN MILLIMETRES AND ARE APPROXIMATE.
 2. PIPEWORK CONNECTIONS TO GRP TO BE MINIMUM OF 140MM FROM TANK BASE OR SIDE TO CENTER OF PIPE.
 3. CUTTING OF FLANGES AT THE TOP OF GRP TANKS MAY BE NECESSARY FOR INSTALLATION.
 4. THE EXISTING SEPTIC TANK MAY NOT BE MODIFIED AS SHOWN AND MAY INSTEAD BE BY PASSED.

Notes				
A	FRST ISSUE	JW	NSI	AGS
Issue	Description	Auth.	Chk.	Appd.
				Date

Client		Project	
SNOWDONIA NATIONAL PARK AUTHORITY		SNOWDON SUMMIT SEWAGE TREATMENT	
Scale A1		Title	
1:20		OPTION TO MODIFY EXISTING SEPTIC TANK	
Datum		Project Code	
LOCAL		NE50119	

Client		Project	
SNOWDONIA NATIONAL PARK AUTHORITY		SNOWDON SUMMIT SEWAGE TREATMENT	
Scale A1		Title	
1:20		OPTION TO MODIFY EXISTING SEPTIC TANK	
Datum		Project Code	
LOCAL		NE50119	

Hyder Consulting		HYDER CONSULTING Ail-y-Ffynnon, Ailaml Road, Mold, CH7 5RW Tel: 01244 545897 Fax: 01244 551411	
Project Code		Drawing No.	
NE50119		009	
Issue		A	