


DRAFT

FLOOR PLAN
(SCALE 1:100)

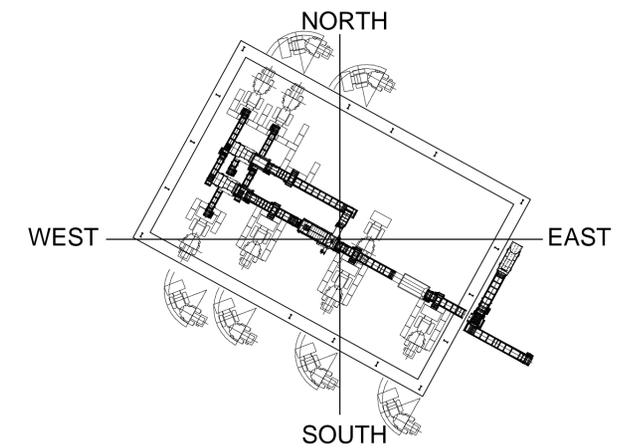

Job No: 18.41 Drawing No: PO3 scales: 1:100 (A1 SHEET)	No. REVISION A DRAWING SCALE ANOMALY AMENDED. by TJ date 6/9/18		No. REVISION by date	
	No. REVISION by date		No. REVISION by date	

NOTES

- Do not scale from this drawing
- All dimensions to be checked on site
- As built drawings are prepared, in part, based upon information furnished by others. While this information is believed to be reliable, James & Nicholas LLP assume no responsibility for the accuracy of As built drawings or for any errors or omissions that may have been incorporated into them as a result of incorrect information provided to us by others. Those relying on an As built drawing are advised to obtain independent verification of its accuracy.

STAGE
APPROVAL

REFER ALSO TO THE FOLLOWING:
Drawings:

Bending Schedules:

CLIENT
CELSA MANUFACTURING UK LTD

james&nicholas
Grove House, Grove Place, Port Talbot SA13 1XA Tel 01639 885431 Fax 01639 891687
admin@jamesandnicholas.com www.jamesandnicholas.com
James & Nicholas Limited Liability Partnership. Registered in the UK No. OC303071

Job title
NEW HAITH SCRAP SORTER, TREMORFA WORKS, CELSA

Drawing title
FLOOR PLAN.

drawn	T.V.B.	18/07/2018
checked	INITIALS	DATE
approved	INITIALS	DATE

Job No:	Drawing No:	Rev:
18.41	PO3	A
scales: 1:100 (A1 SHEET)		

COPYRIGHT ©