


Dylan Jones Intake Front Elevation, Levels and Take Calculations

Point	Level
Top Peg A	211,000
Top Peg B	212,660
Crest	211,100
Base of Screen	210,650
Existing Water Level at step 15m Upstream	211,287
Downstream Water Level	209,660
Reference X1	215,354
Reference X2	213,755

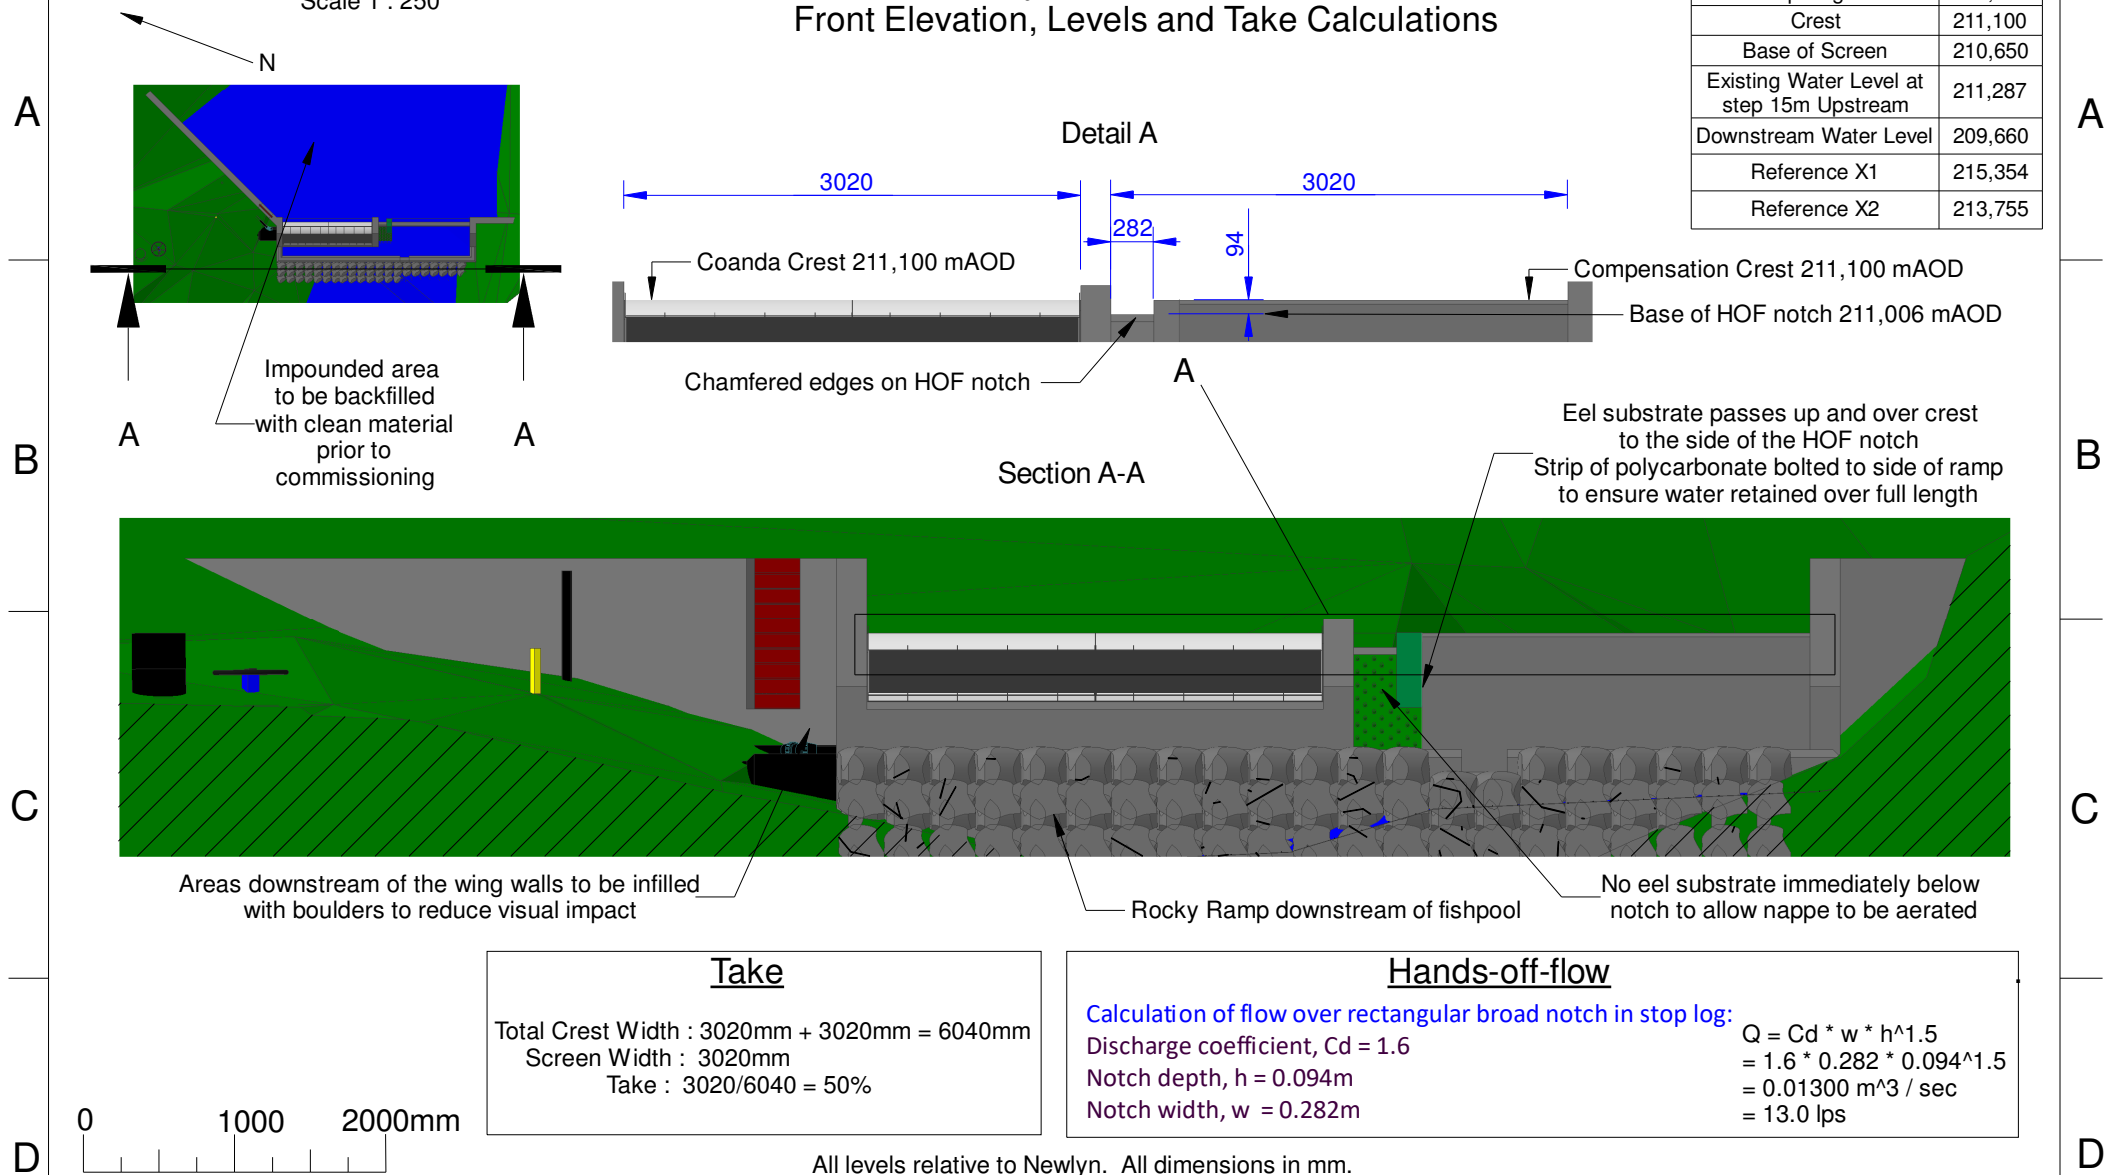

Client : Dylan Jones
Address : Ty Mawr, Mallwyd
Machynlleth, SY20 9HS
Drawn By : MJP

Date : 30/12/22
Scale : 1 : 50 @ A4
Drawing No : 22123001
Version : 1

Revision Details

Greenearth
Hydro

Greenearth Hydro Limited
Siop Newydd, Rhiw, Pwllheli, LL53 8AE
Tel: 07980 670046 www.greenearthhydro.co.uk
Company Registration Number 7417466
MCS Hydro Transition Installer 123