




Weighbridge - West Elevation
Scale 1:100

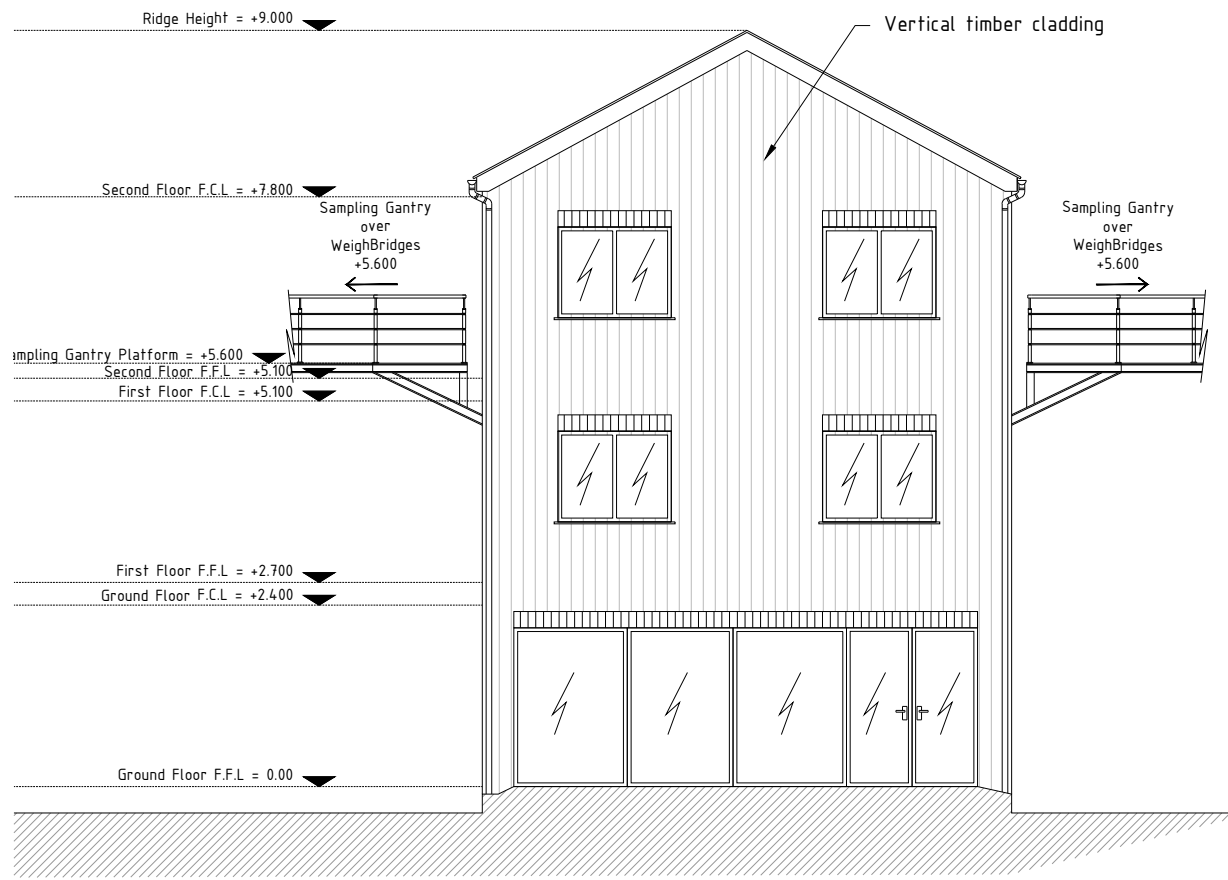


Weighbridge - North Elevation
Scale 1:100

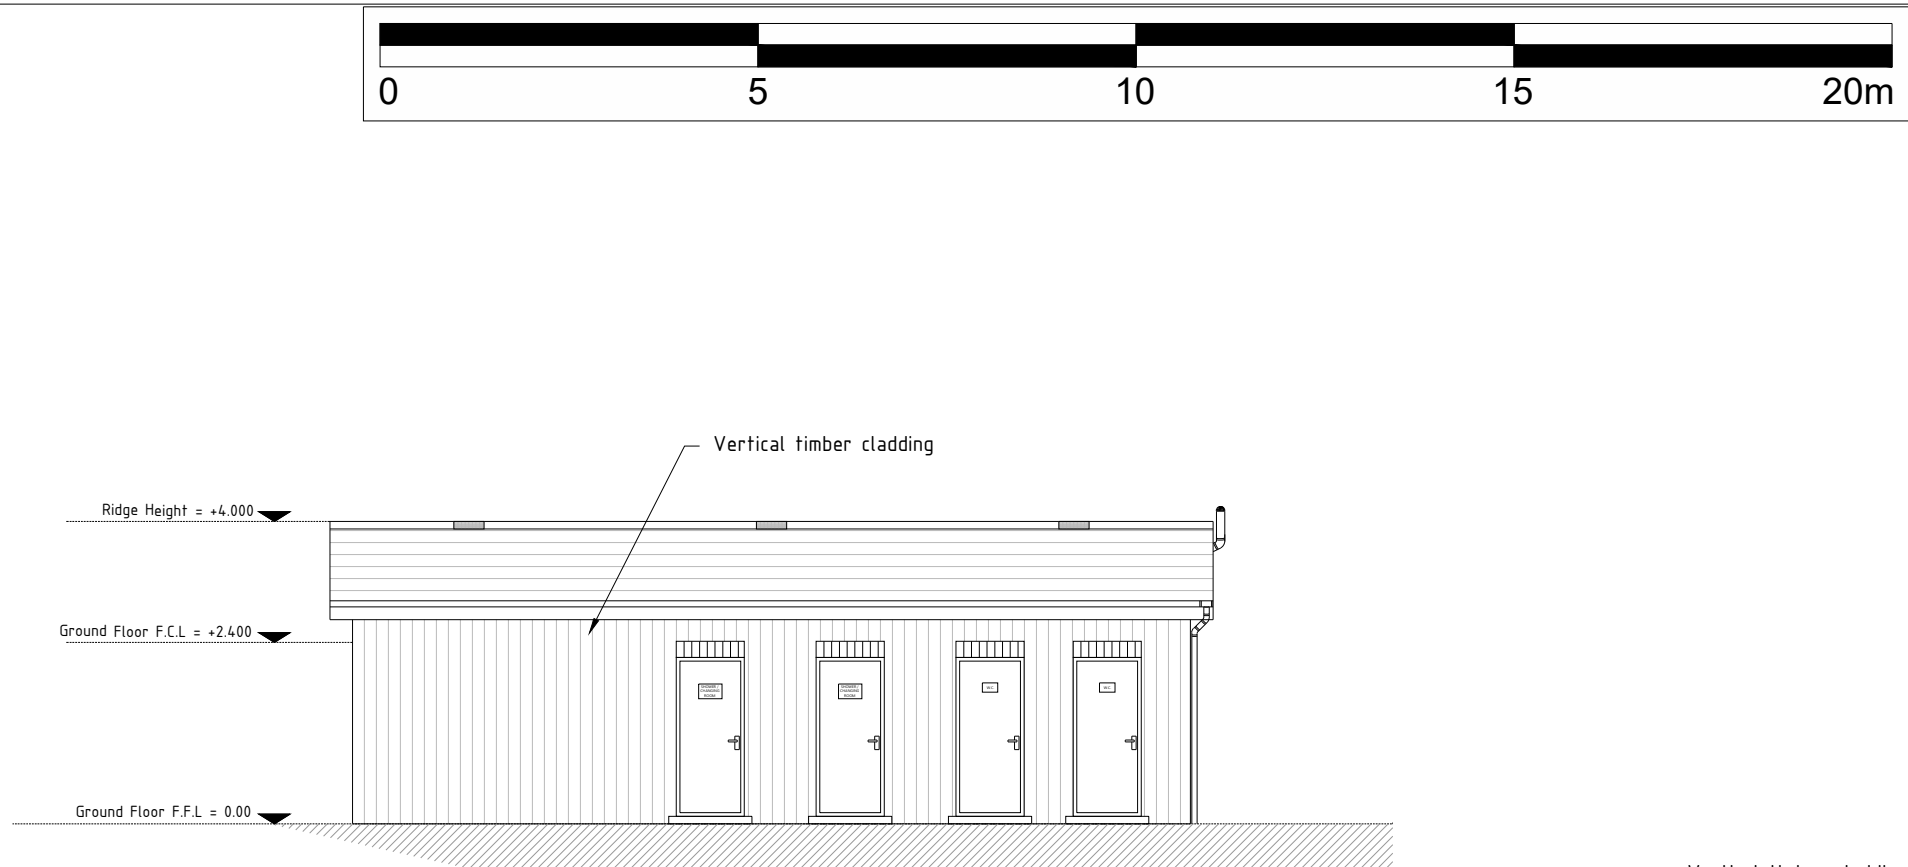


Facility Block - North Elevation
Scale 1:50

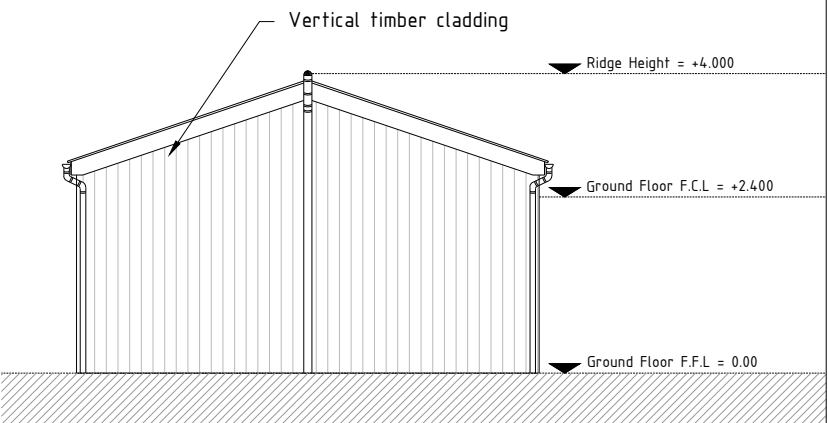


Facility Block - West Elevation
Scale 1:100

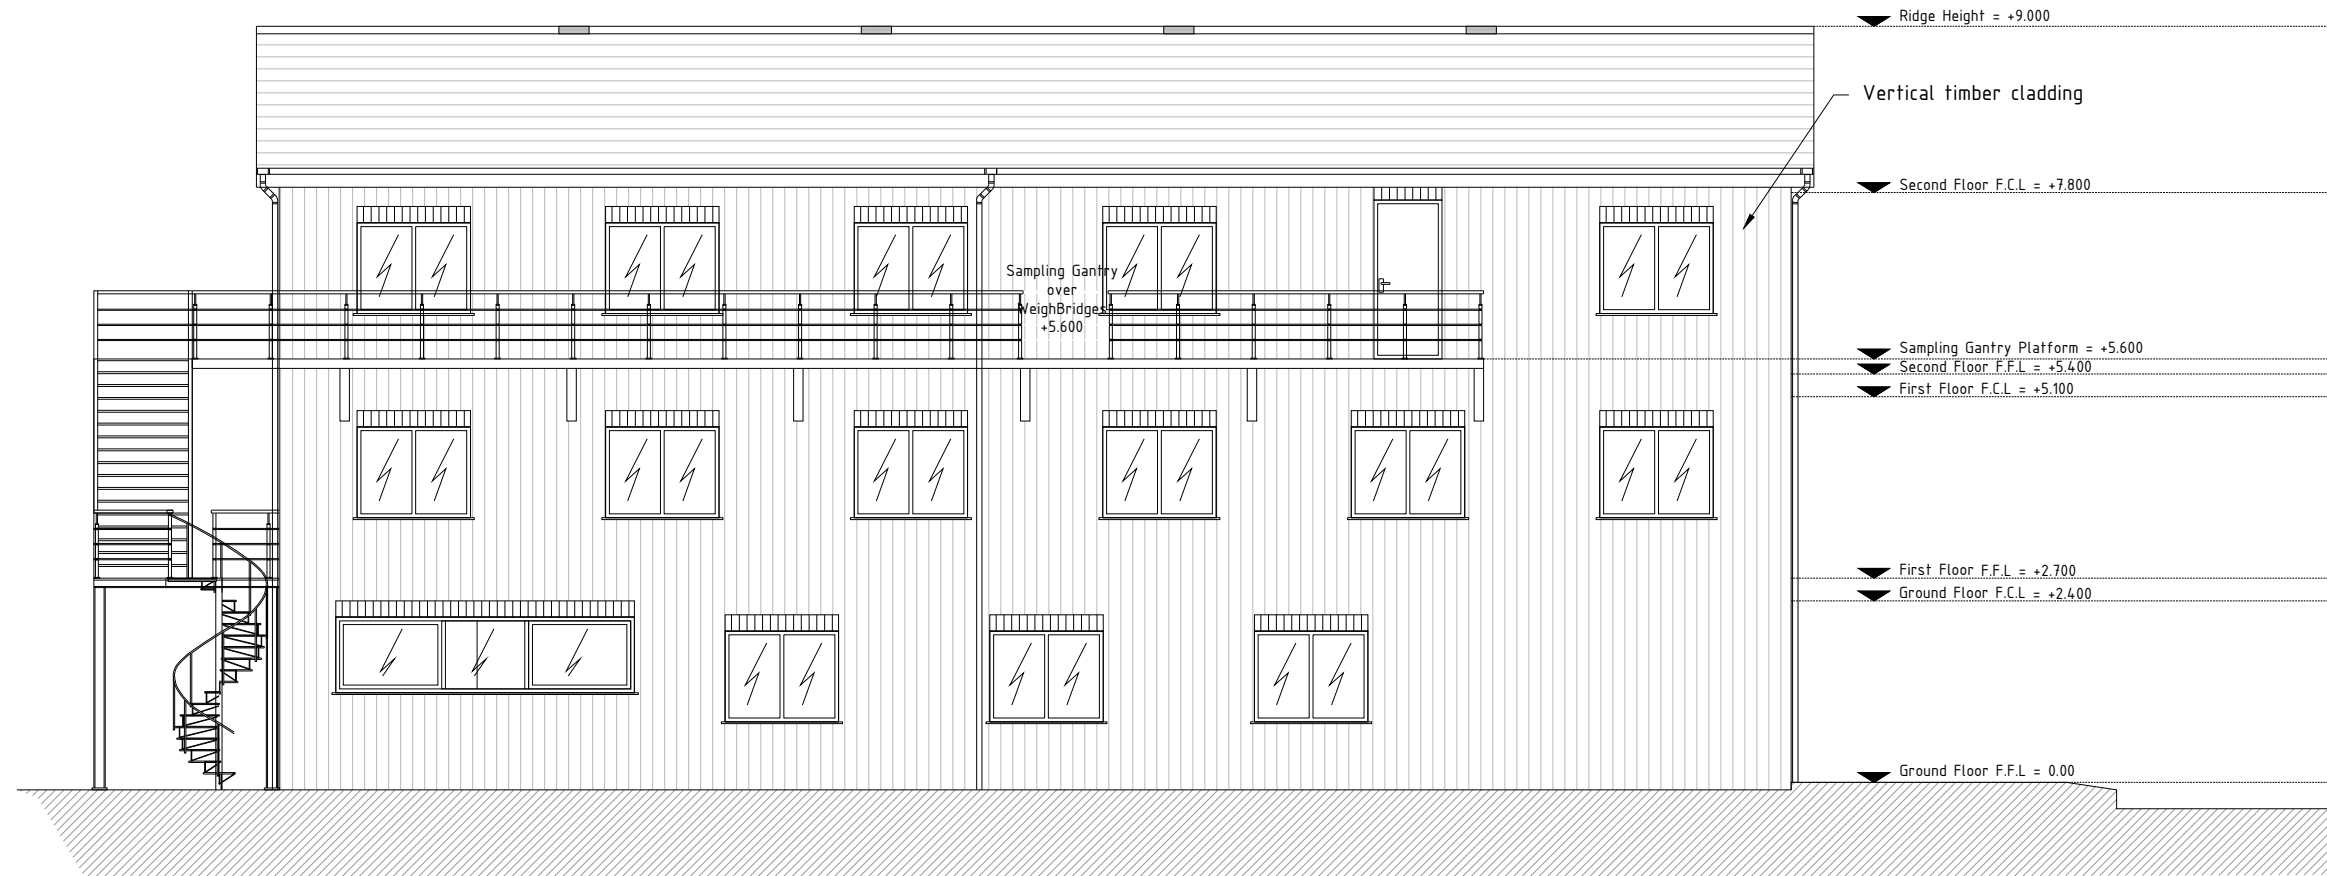


Weighbridge - East Elevation
Scale 1:100

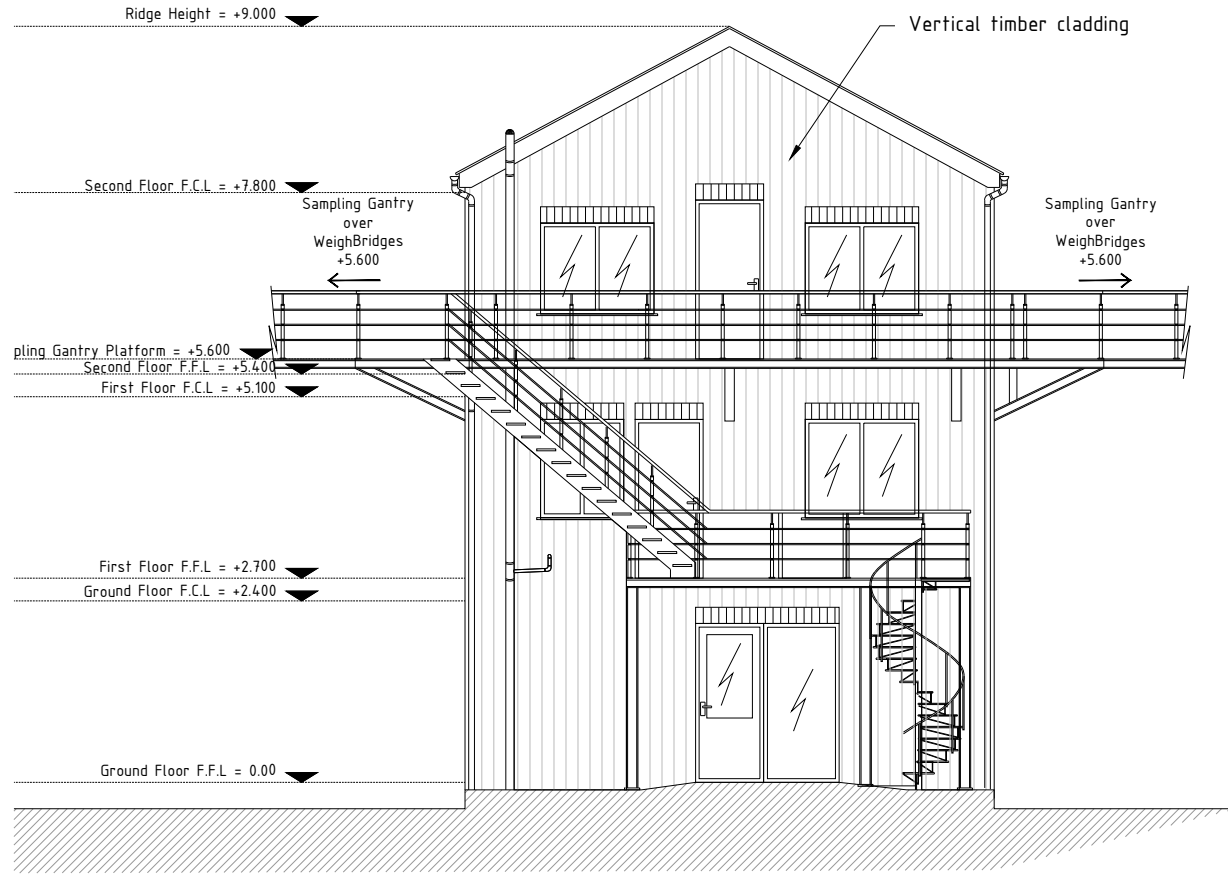


Weighbridge - South Elevation
Scale 1:100

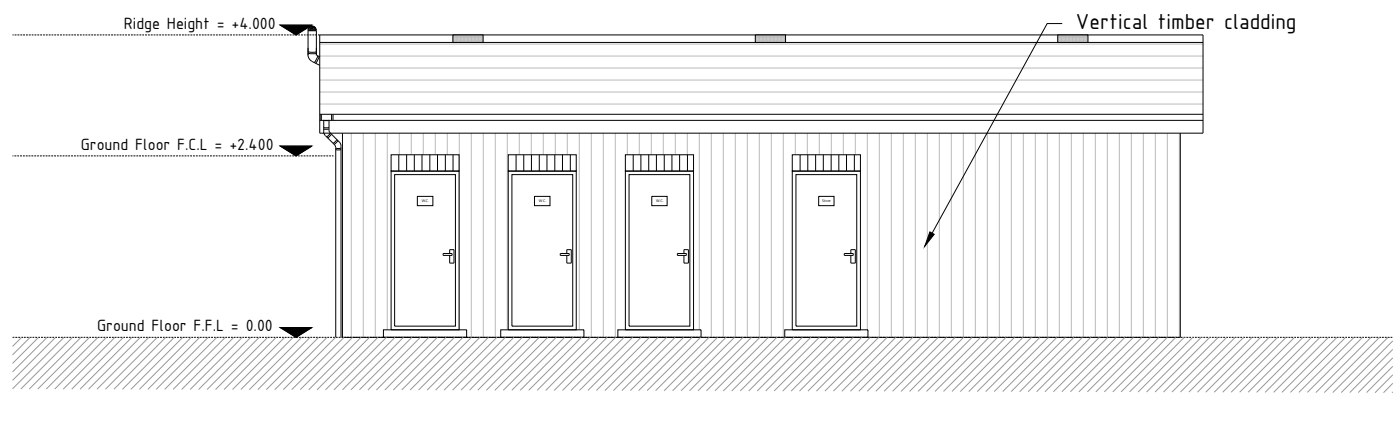


Facility Block - South Elevation
Scale 1:50

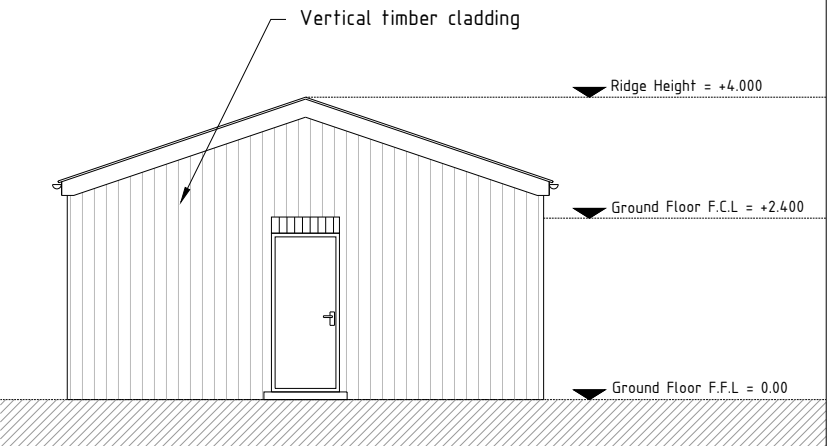


Facility Block - East Elevation
Scale 1:100

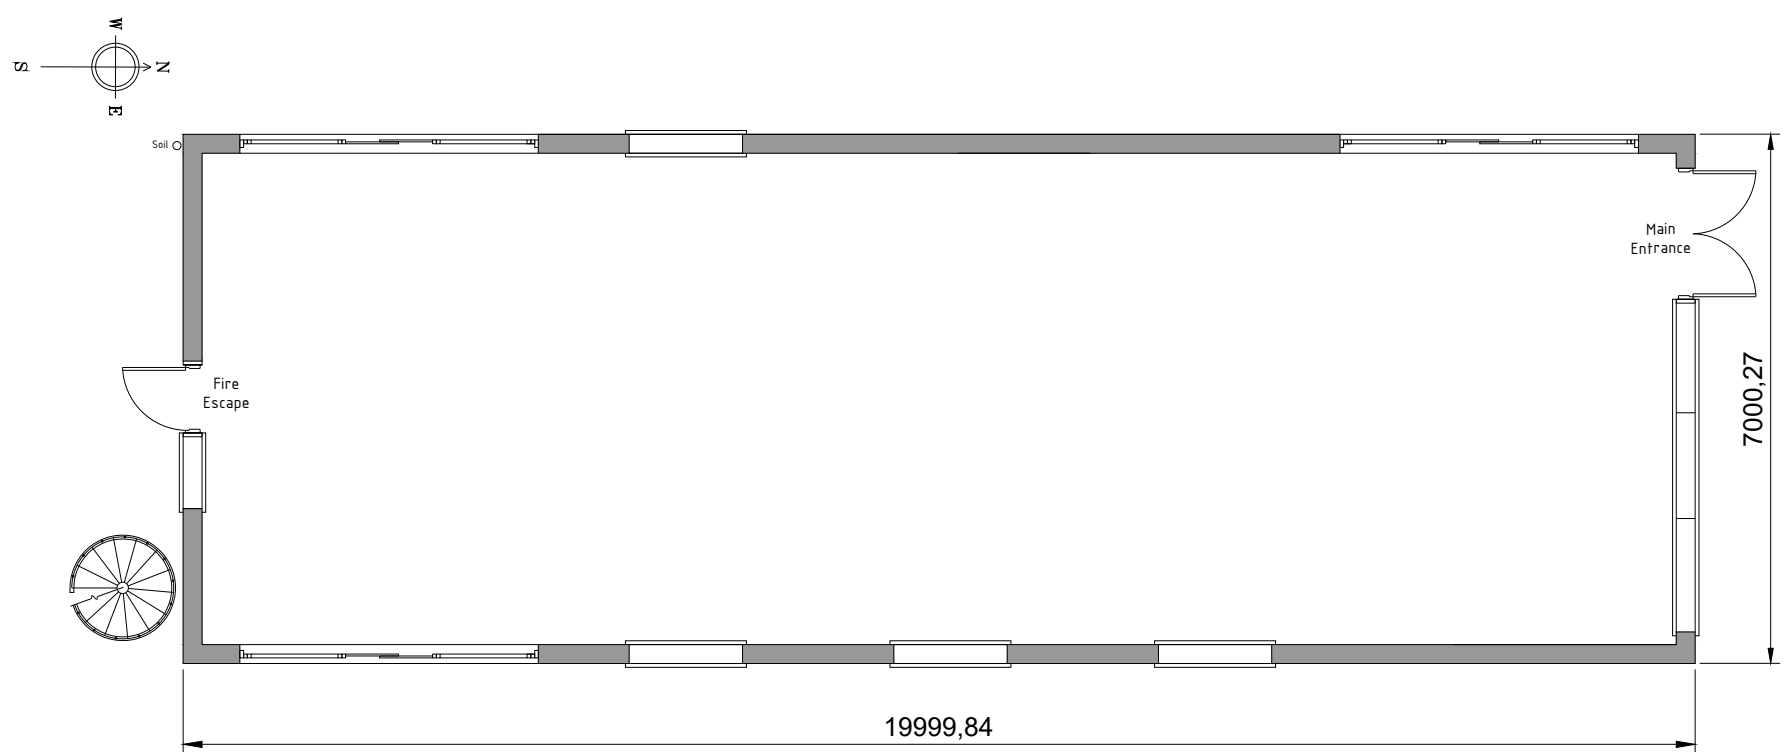


Weighbridge - Ground Floor Plan
Scale 1:100

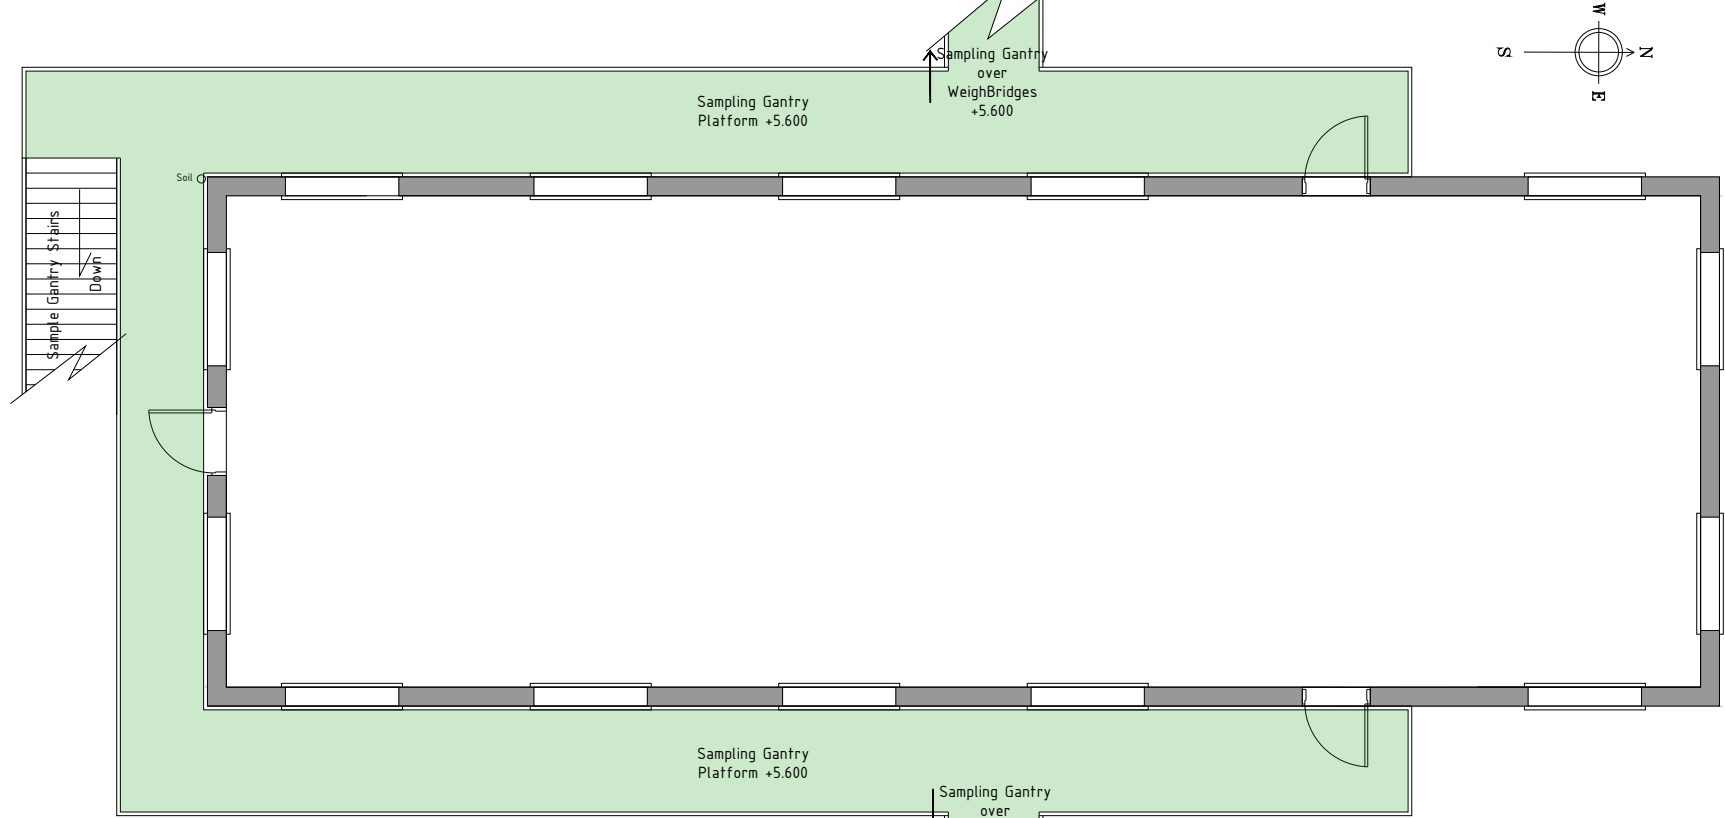

Weighbridge - Second Floor Plan
Scale 1:100

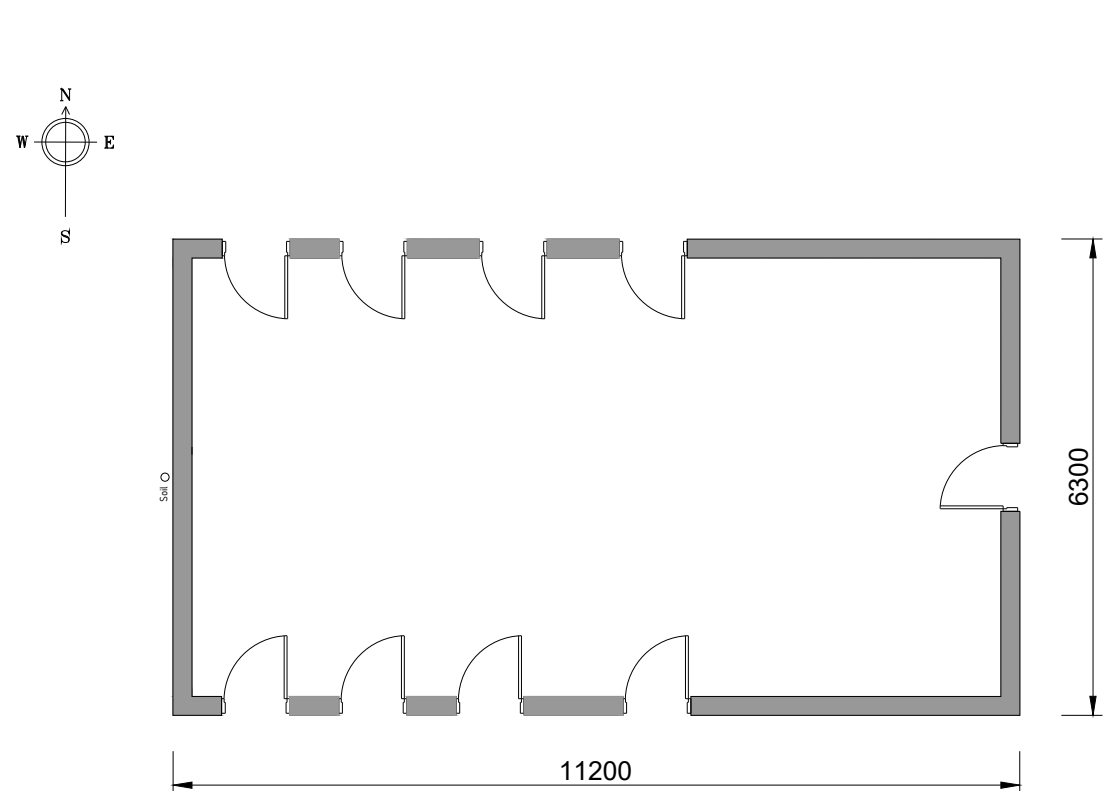


Facility Block - Ground Floor Plan
Scale 1:00

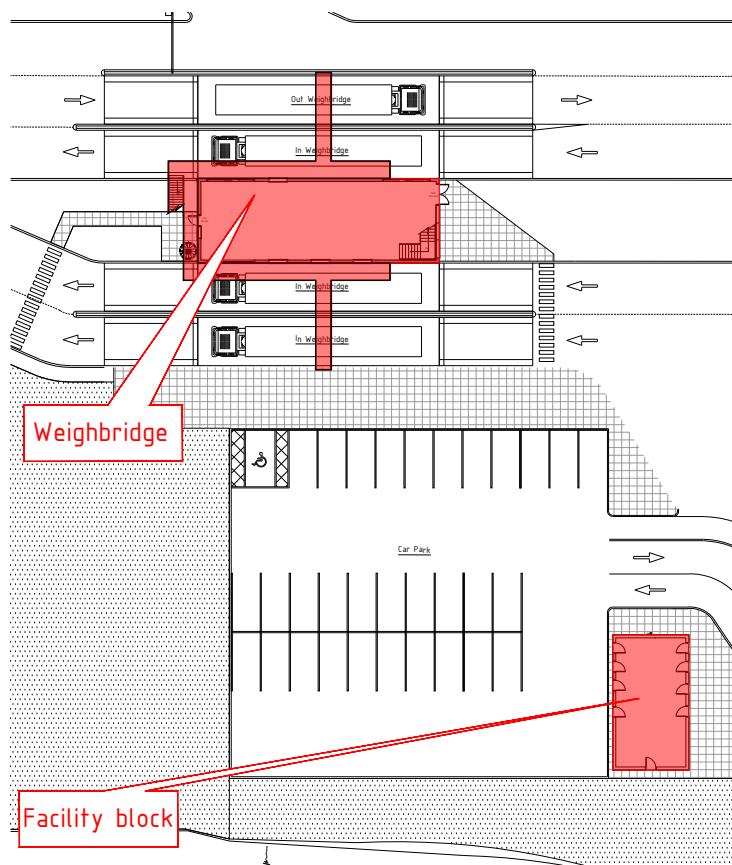

Location Plan
Scale N.T.S



Weighbridge - First Floor Plan
Scale 1:100

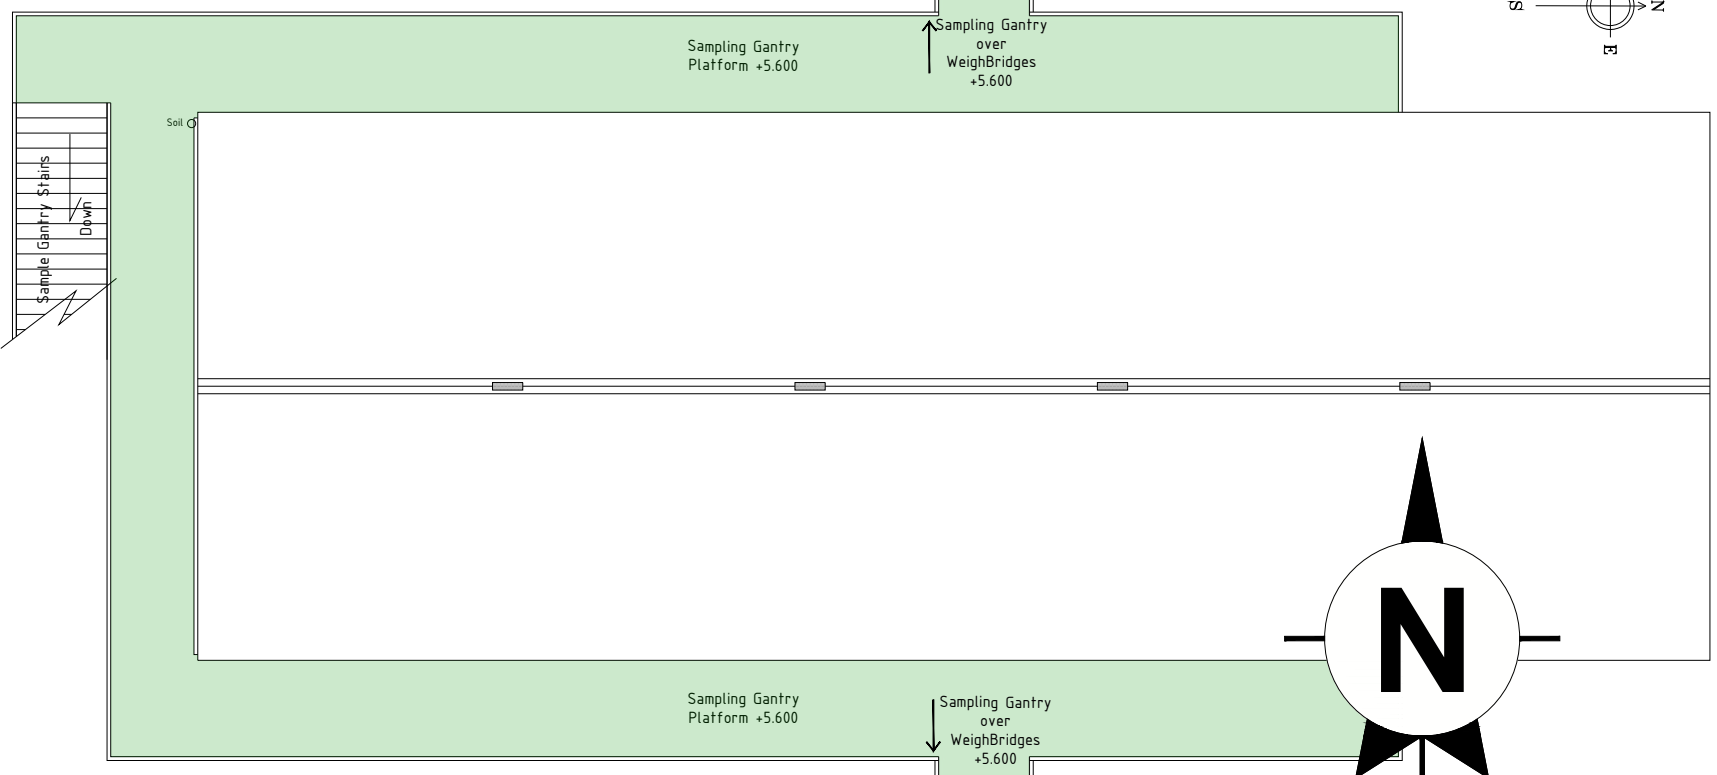

Weighbridge - Roof Plan
Scale 1:100

KRONOSPAN NORTH ACCESS ROAD

Figure 4.5

Proposed Weighbridge Building and Facilities Block Plan and Elevations

Scale
1:50@A1
1:100@A1

Date
December 2022