

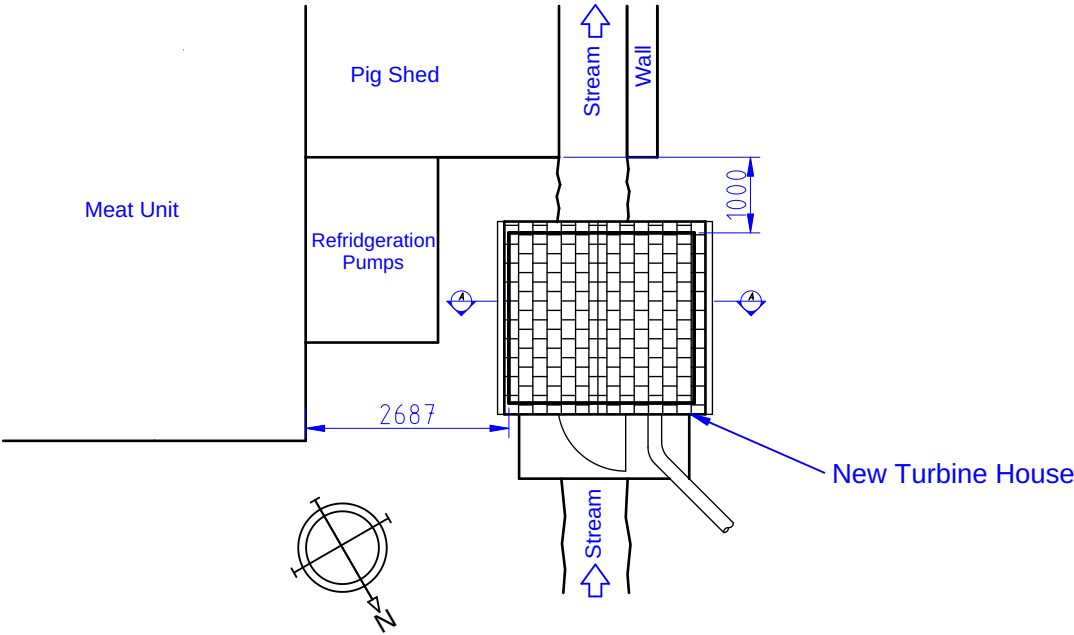



Plan View

 


Elevation from upstream

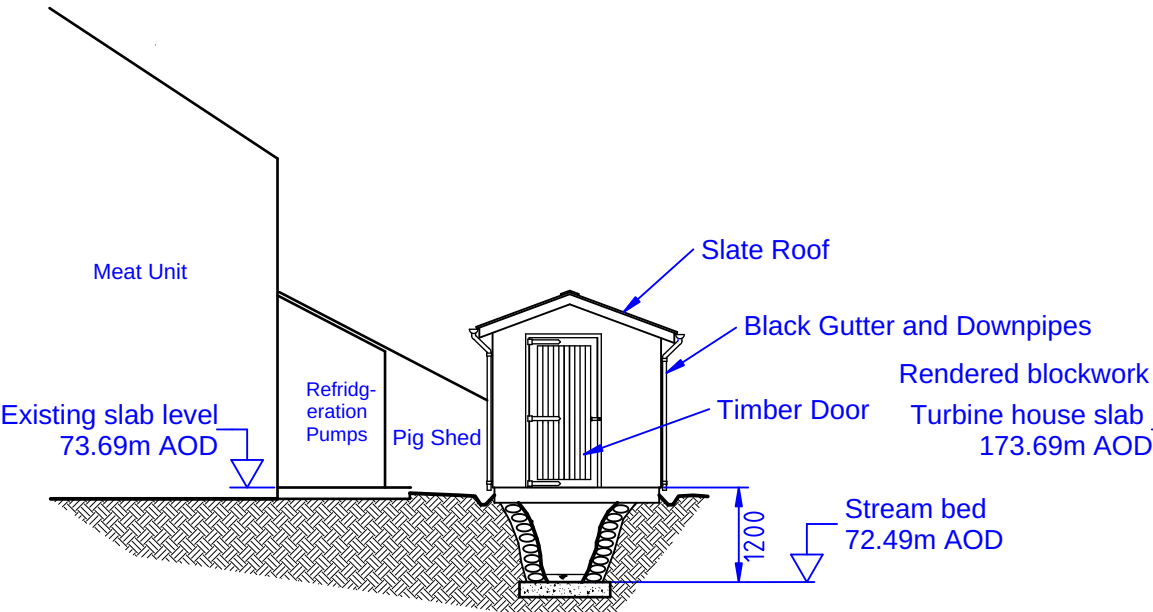


Northwest Elevation

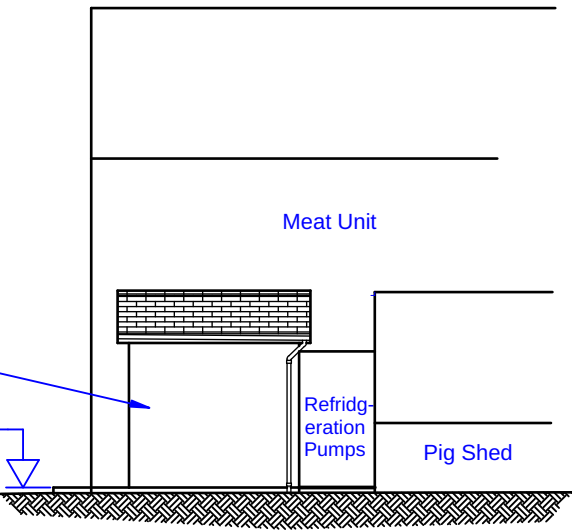


NB HYDRO SERVICES	Project		Erw Faethlon Micro Hydro Scheme		
	Drawing Title		Turbine House General Arrangement		
	Drawing Number		Page	Scale	
	ERW/TH01		2 of 2	1:100@A3	
	Rev	Date	Description		
	B	01/2024	Details added for NRW app		
	A	12/2023	First Issue		

 

**Plan View**

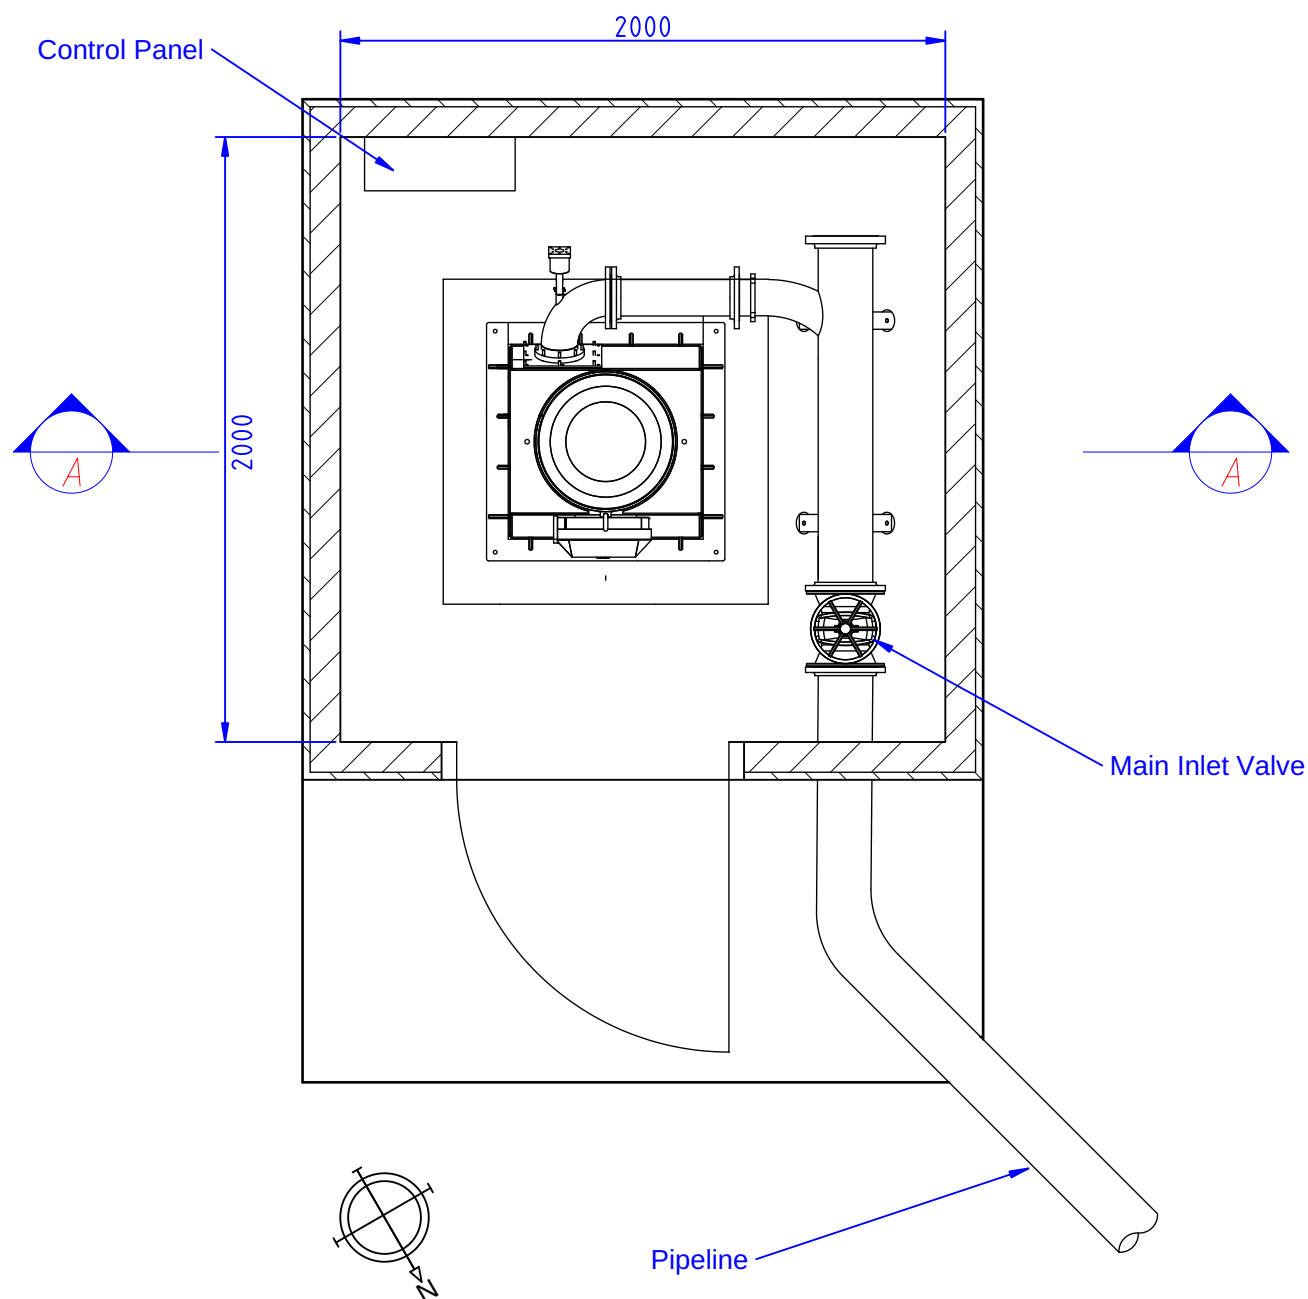

**Section A**

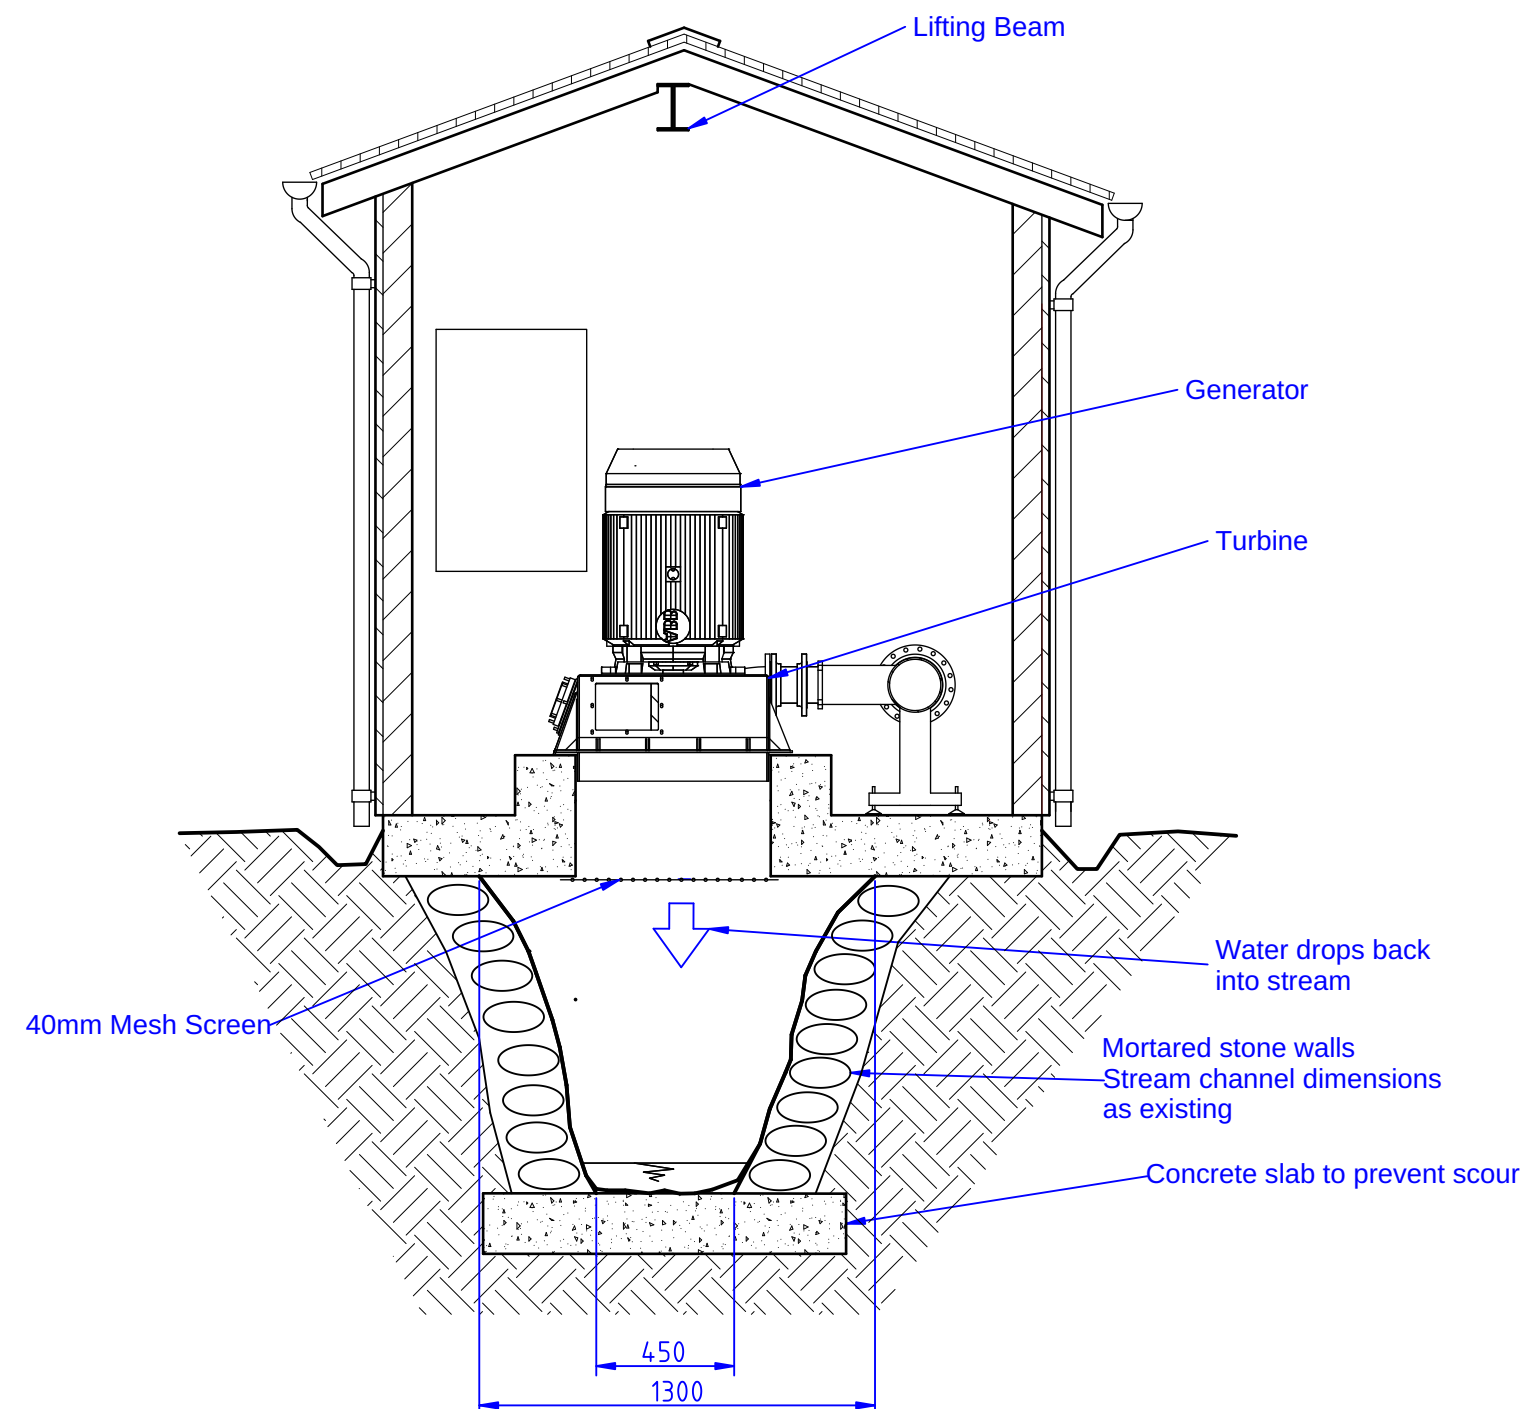

**NB HYDRO SERVICES**

Project	Erw Faethlon Micro Hydro Scheme					
	Drawing Title					
	Turbine House General Arrangement					
	Drawing Number					
ERW/TH01	Page	2 of 2	Scale	A	12/2023	First Issue
			1:25@A3	Rev	Date	Description