

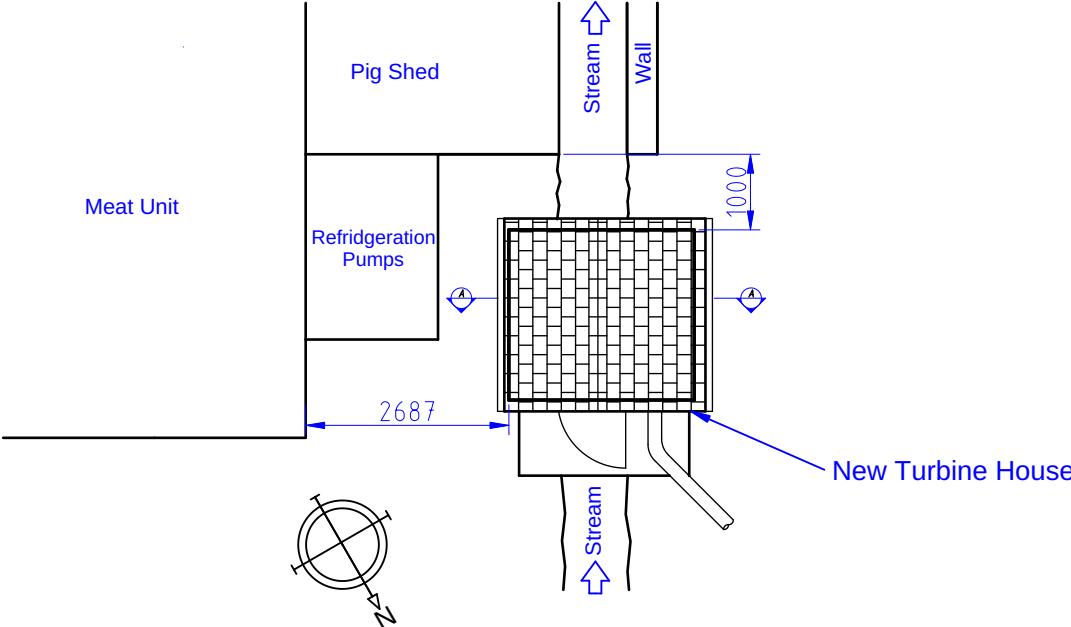



## Plan View

 


### Elevation from upstream

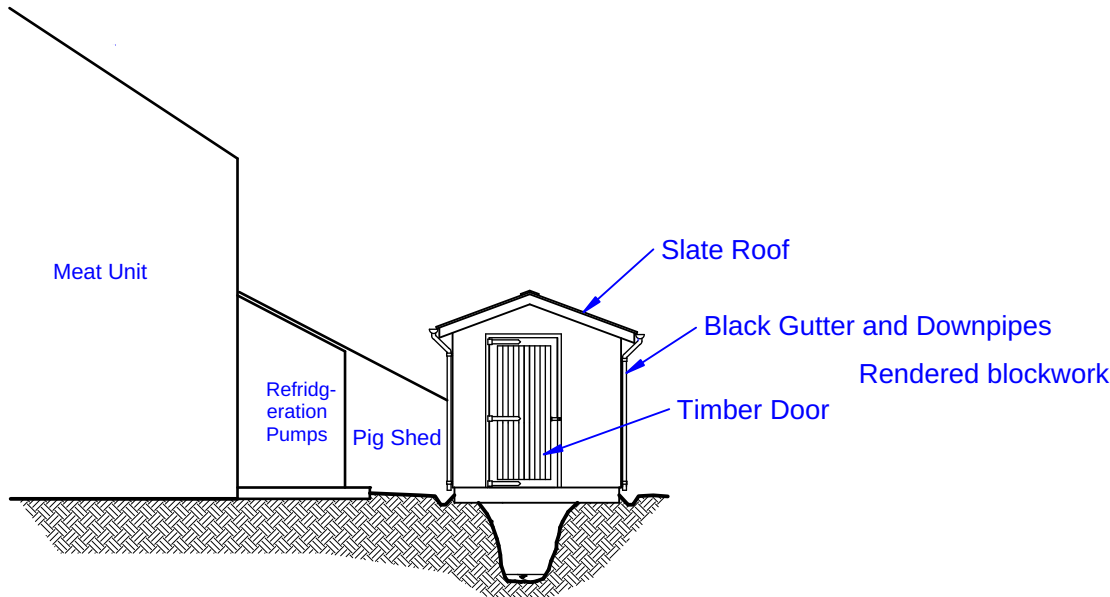


## Northwest Elevation

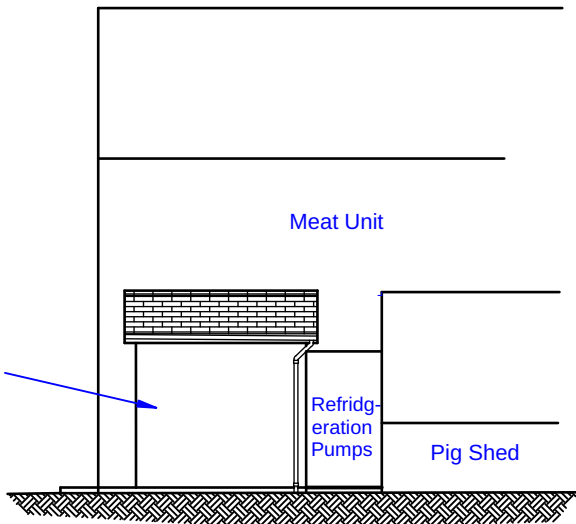


NB HYDRO SERVICES	<b>Project</b> Erw Faethlon Micro Hydro Scheme					
	<b>Drawing Title</b> Turbine House General Arrangement					
	<b>Drawing Number</b> ERW/TH01	<b>Page</b> 1 of 2	<b>Scale</b> 1:100@A3	A	12/2023	First Issue
				<b>Rev</b>	<b>Date</b>	<b>Description</b>

 

**Plan View**

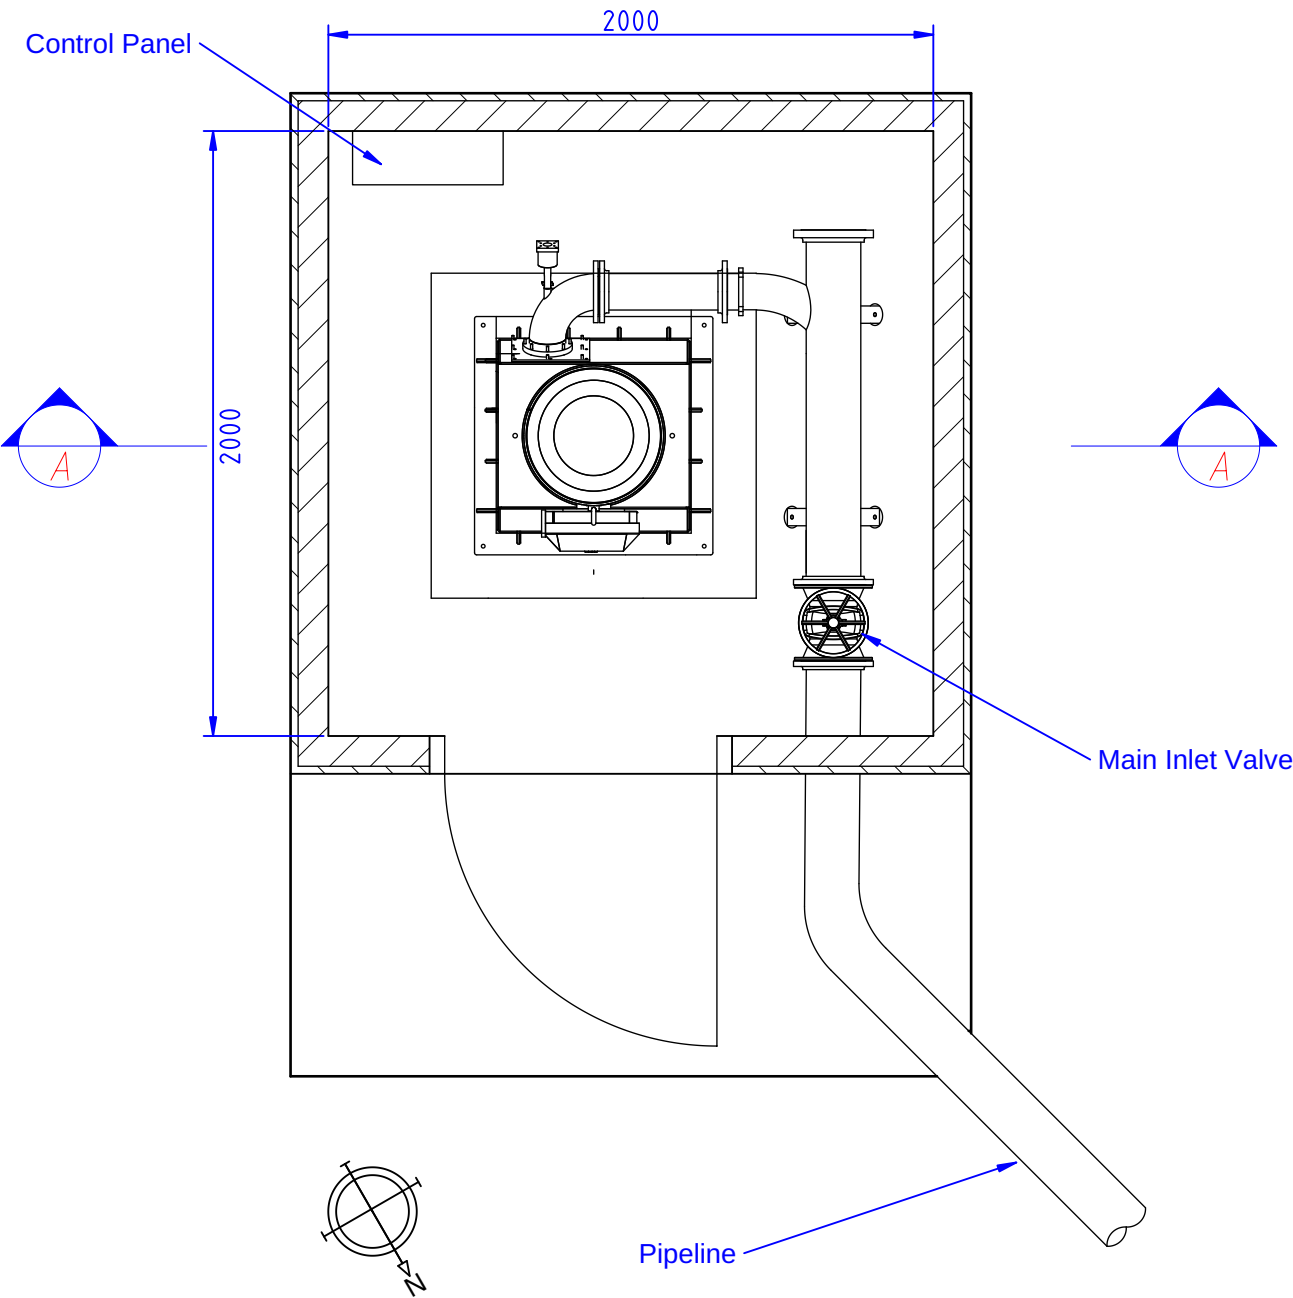

**Section A**

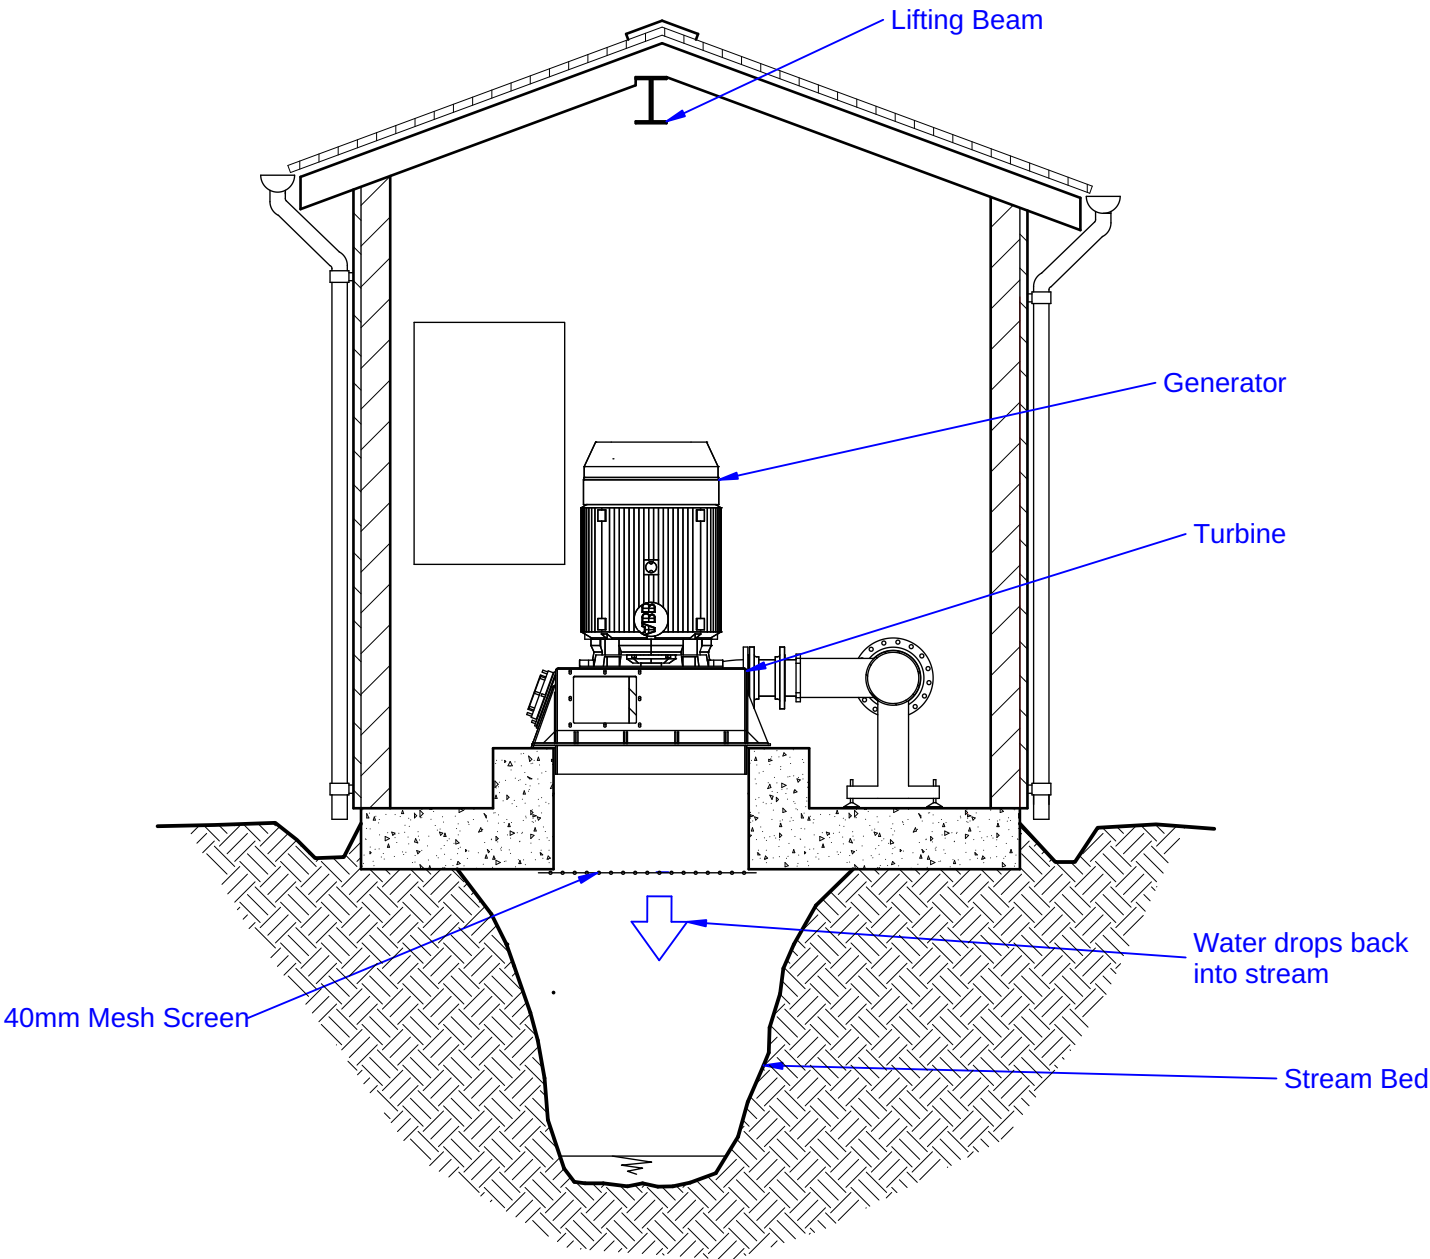

NB HYDRO SERVICES	Project		Erw Faethlon Micro Hydro Scheme		
	Drawing Title		Turbine House General Arrangement		
	Drawing Number		Page	Scale	A
	ERW/TH01		2 of 2	1:25@A3	12/2023
				Rev	Date
				Description	
				First Issue	