


SIZE A3	PROJECT NO 1541	DWG NO 1541-S-101	REV P2
SCALE	1 : 250	Rev P2 : Discussion Only 05/01/2022	

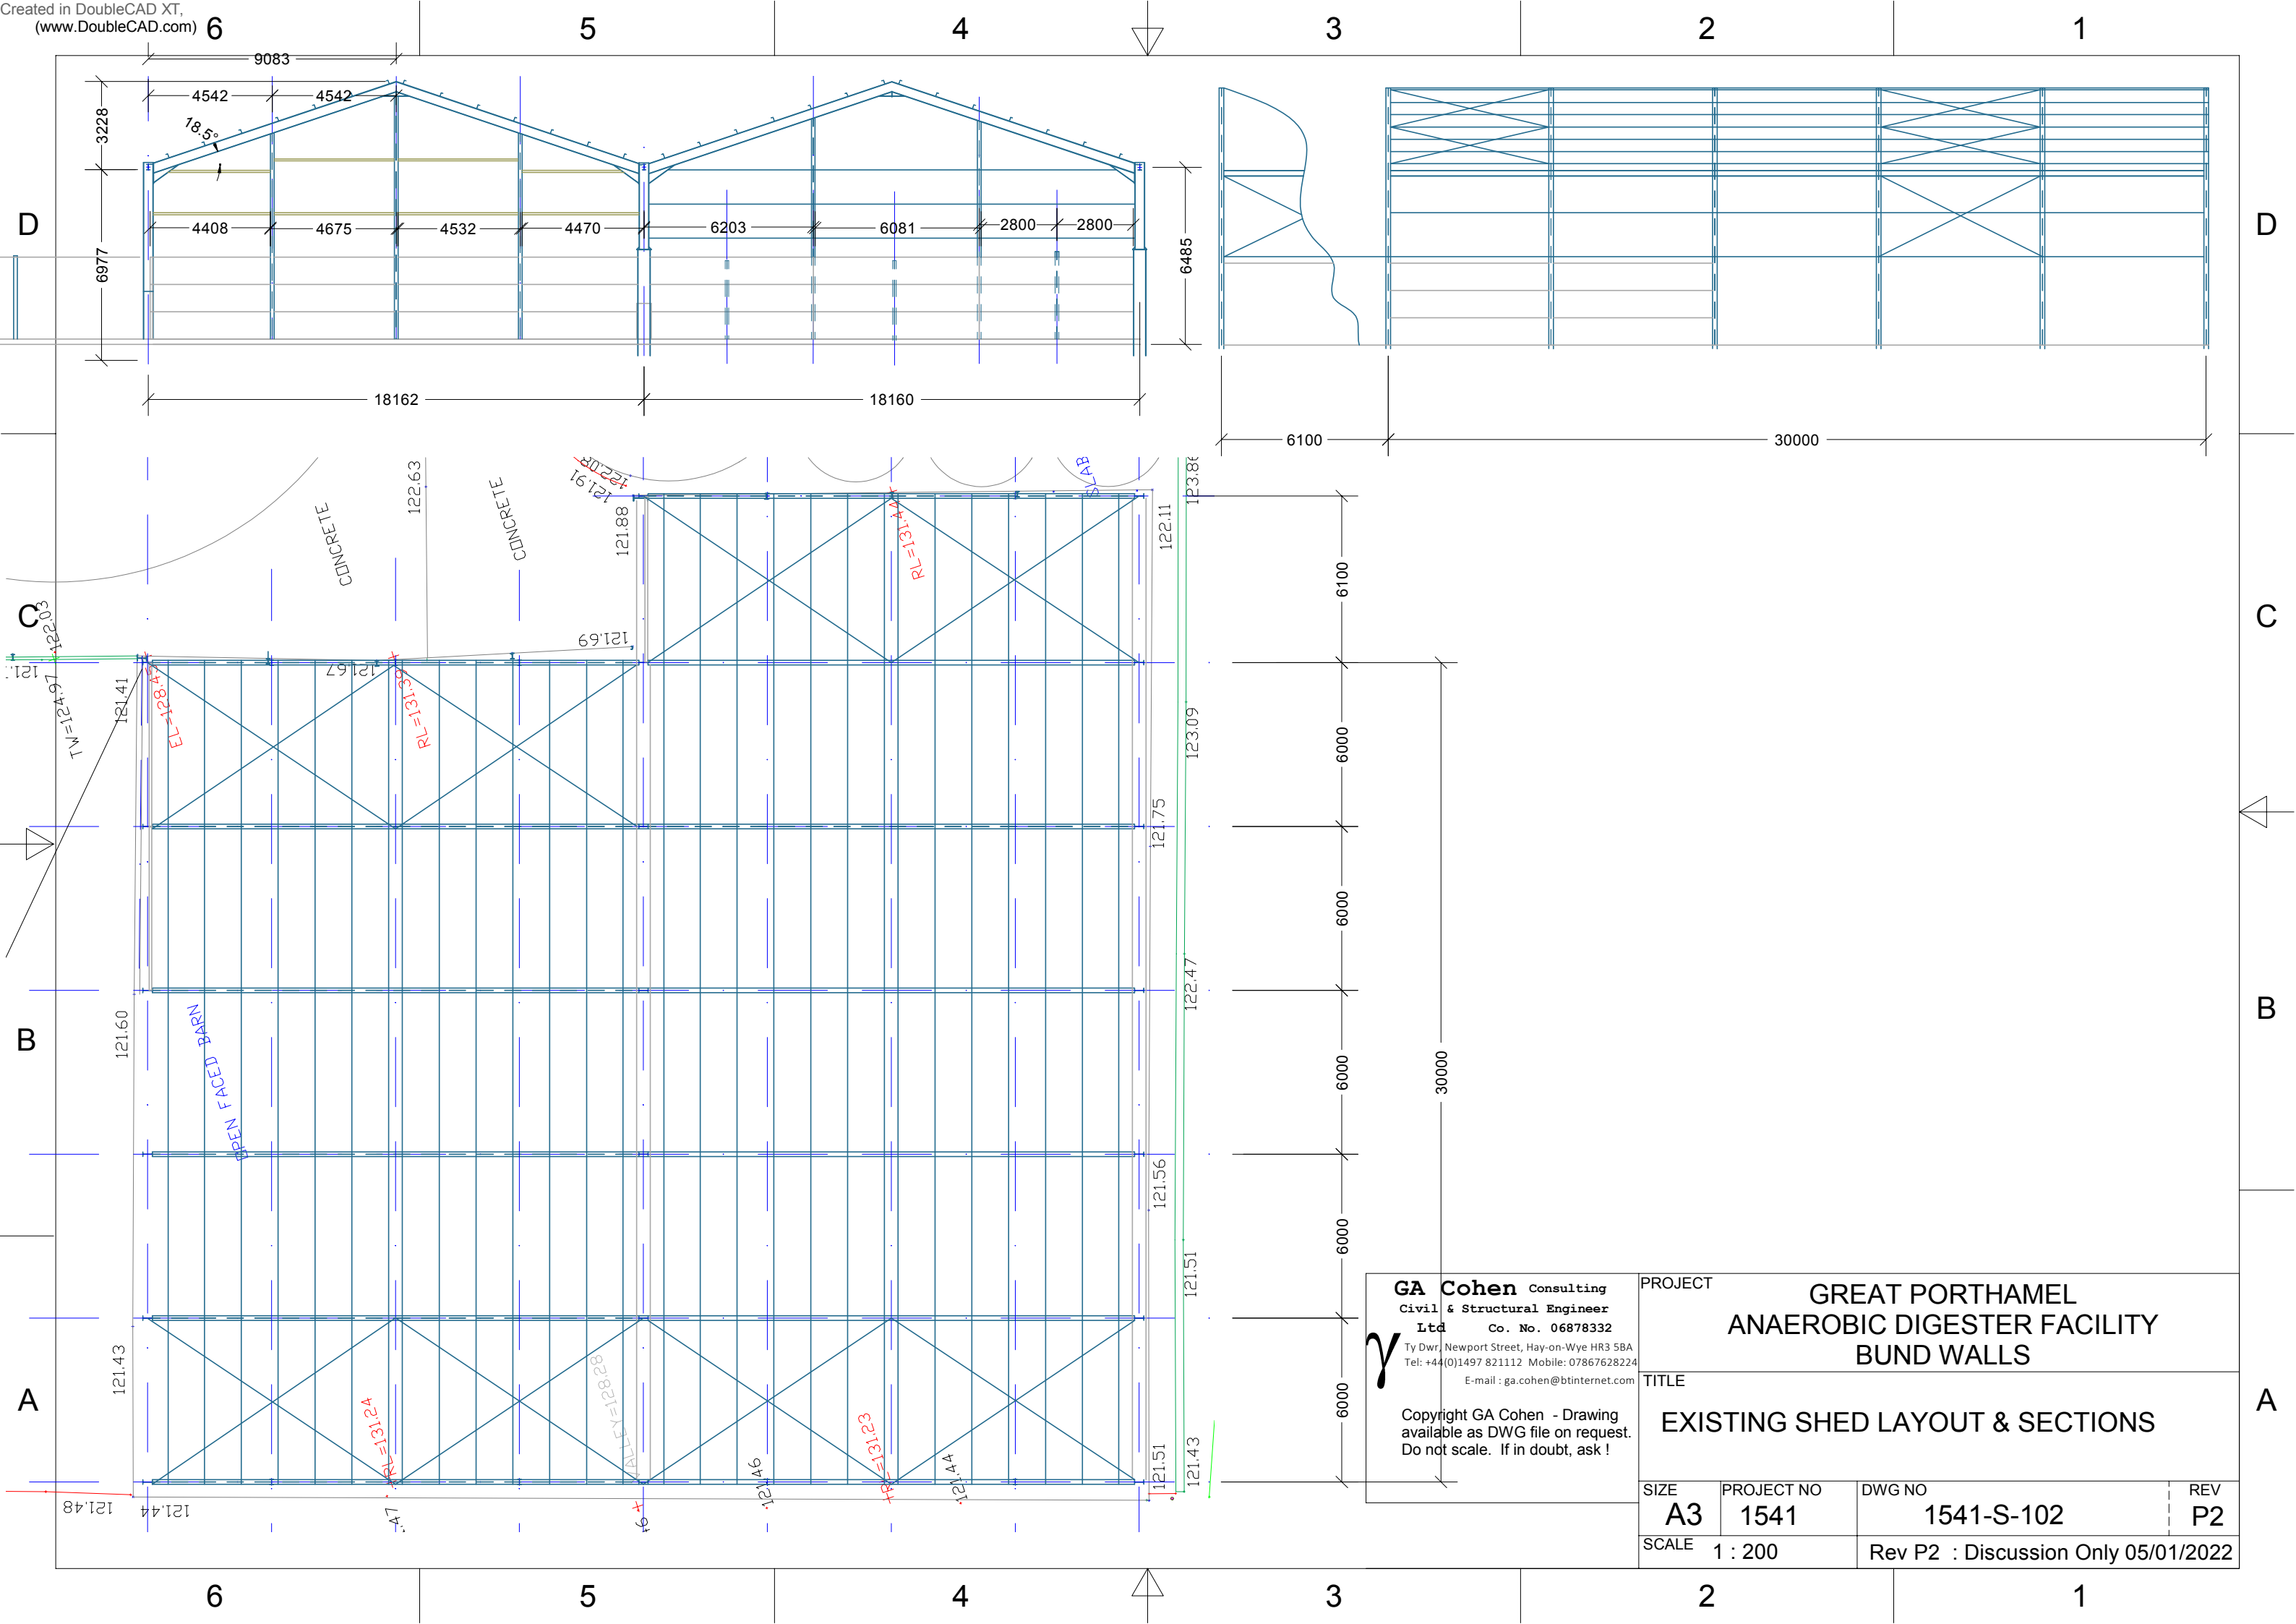

PROJECT

GREAT PORTHAMEL
ANAEROBIC DIGESTER FACILITY
BUND WALLS

TITLE

PROPOSED ROOF PLAN
& CROSS SECTION

SIZE	PROJECT NO	DWG NO	REV
A3	1541	1541-S-103	P2
SCALE	1 : 200		
Rev P2 : Discussion Only 05/01/2022			

GA Cohen Consulting
Civil & Structural Engineer
Ltd Co. No. 06878332
Ty Dwr, Newport Street, Hay-on-Wye HR3 5BA
Tel: +44(0)1497 821112 Mobile: 07867628224
E-mail: ga.cohen@btinternet.com

Copyright GA Cohen - Drawing
available as DWG file on request.
Do not scale. If in doubt, ask !



Gate


Exist roof bracing to
remain during modifications

Proposed (say)
120x120x5 SHS
Roof Bracing


Existing
Shed 1

Proposed
Shed 3

Existing
Shed 2

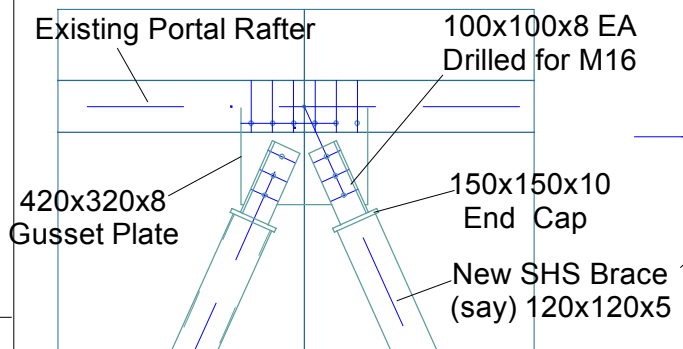







DETAIL 1 (1:25)
ROOF BRACE CONNECTION

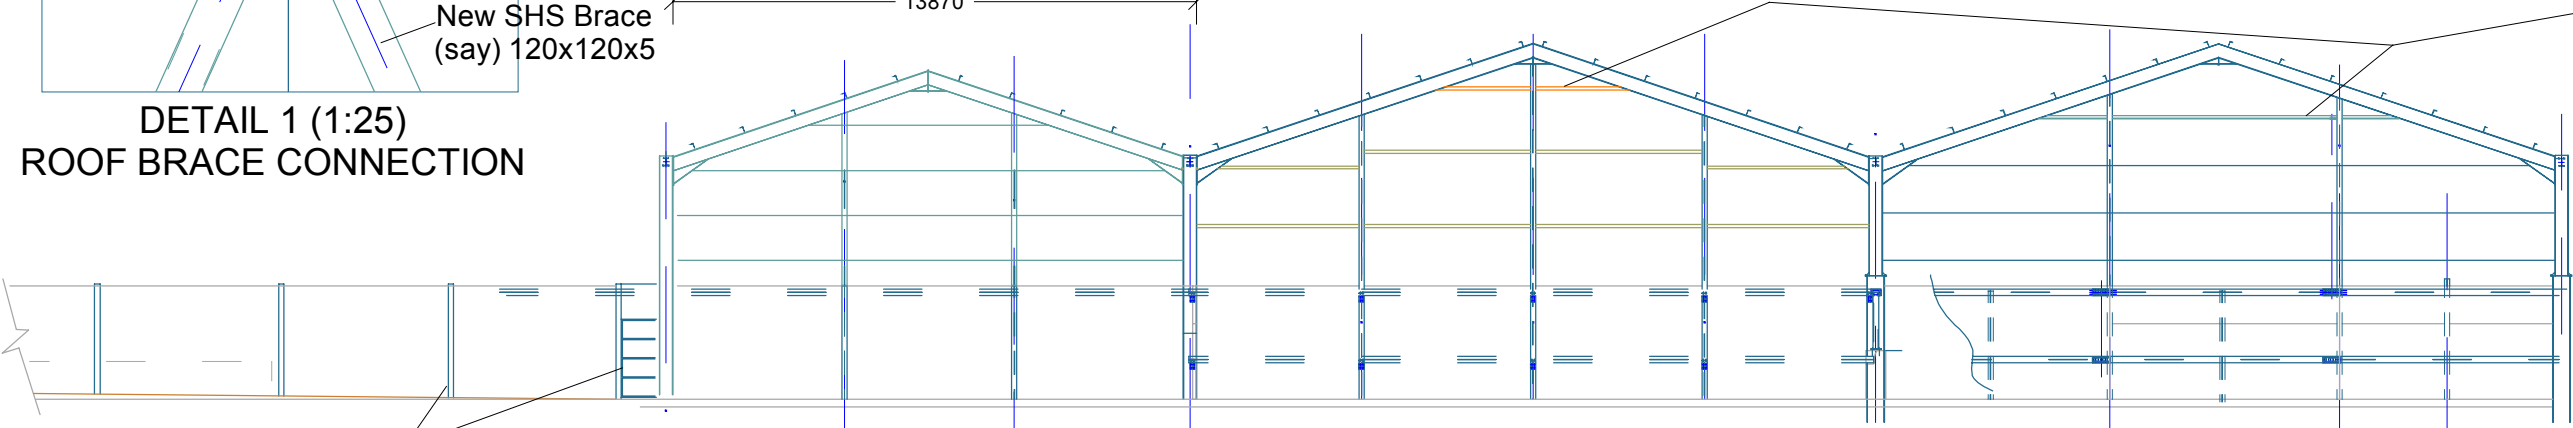

SECTION X-X (1 : 200)

PROPOSED ROOF PLAN

30000
36100

 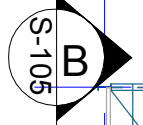 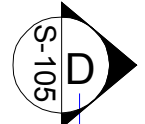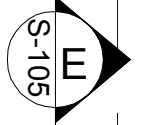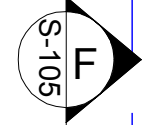


WALL / FLOOR PLAN (1:200)


Existing
Shed 1

Existing
Shed 2


Proposed
Shed 3

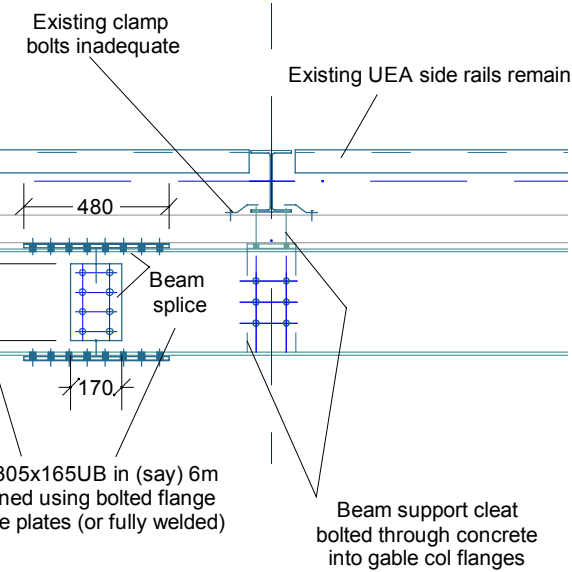

DETAIL 2 (1:25)

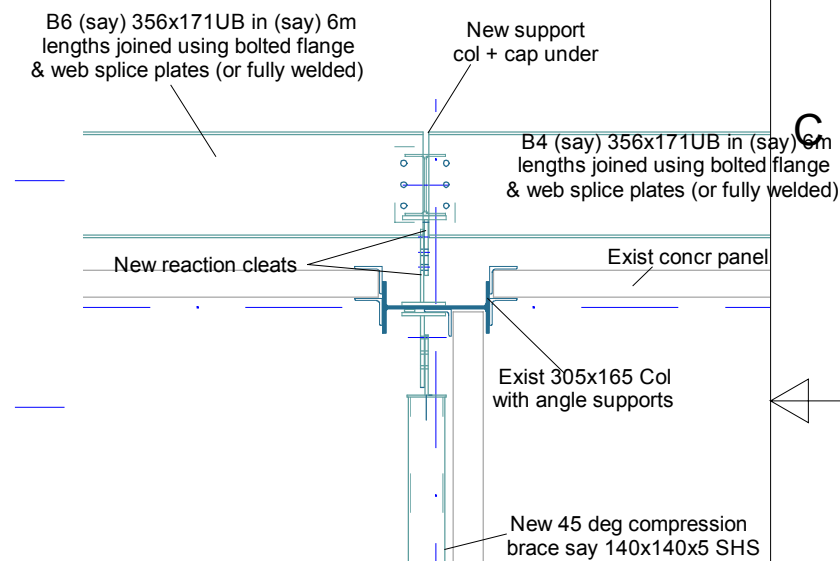

DETAIL 3 (1:25)

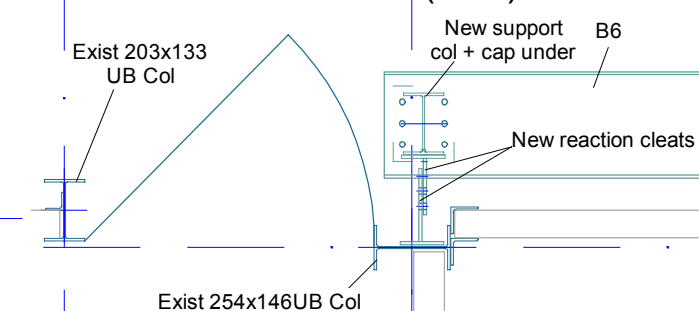

DETAIL 4 (1:25)

GA Cohen Consulting
Civil & Structural Engineer
Ltd Co. No. 06878332
Ty Dwr, Newport Street, Hay-on-Wye HR3 5BA
Tel: +44(0)1497 821112 Mobile: 07867628224
E-mail: ga.cohen@btinternet.com

Copyright GA Cohen - Drawing
available as DWG file on request.
Do not scale. If in doubt, ask !

PROJECT

**GREAT PORTHAMEL
ANAEROBIC DIGESTER FACILITY
BUND WALLS**

TITLE

**CONCEPTUAL PROPOSED
WALL/FLOOR PLAN & DETAILS**

SIZE

A3

PROJECT NO

1541

DWG NO

1541-S-104

REV

P2

SCALE 1 : 200

Rev P2 : Discussion Only 05/01/2022



Existing Shed 2 (behind)

Proposed Shed 3 in front

11 S-106

C



B



A



GA Cohen Consulting
Civil & Structural Engineer
Ltd Co. No. 06878332

Ty Dwr, Newport Street, Hay-on-Wye HR3 5BA
Tel: +44(0)1497 821112 Mobile: 07867628224
E-mail: ga.cohen@btinternet.com


Copyright GA Cohen - Drawing
available as DWG file on request.
Do not scale. If in doubt, ask !

GREAT PORTHAMEL
ANAEROBIC DIGESTER FACILITY
BUND WALLS


PROPOSED LONG SECTIONS

P2


Rev P2 : Discussion Only 05/01/2022

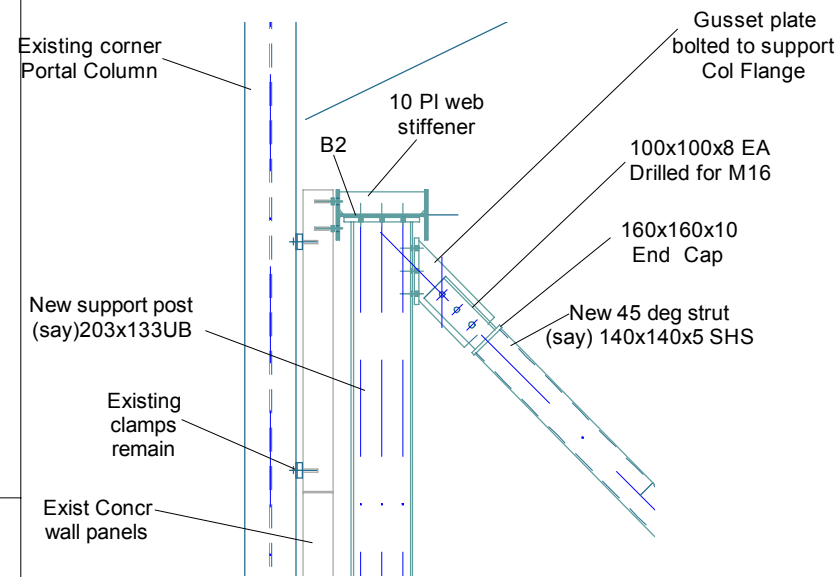


DETAIL 6 (1:25)

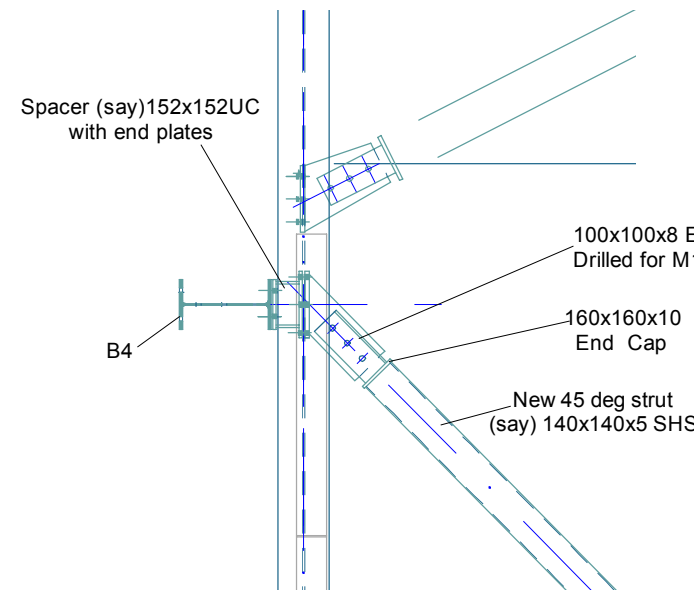


DETAIL 9 (1:25)

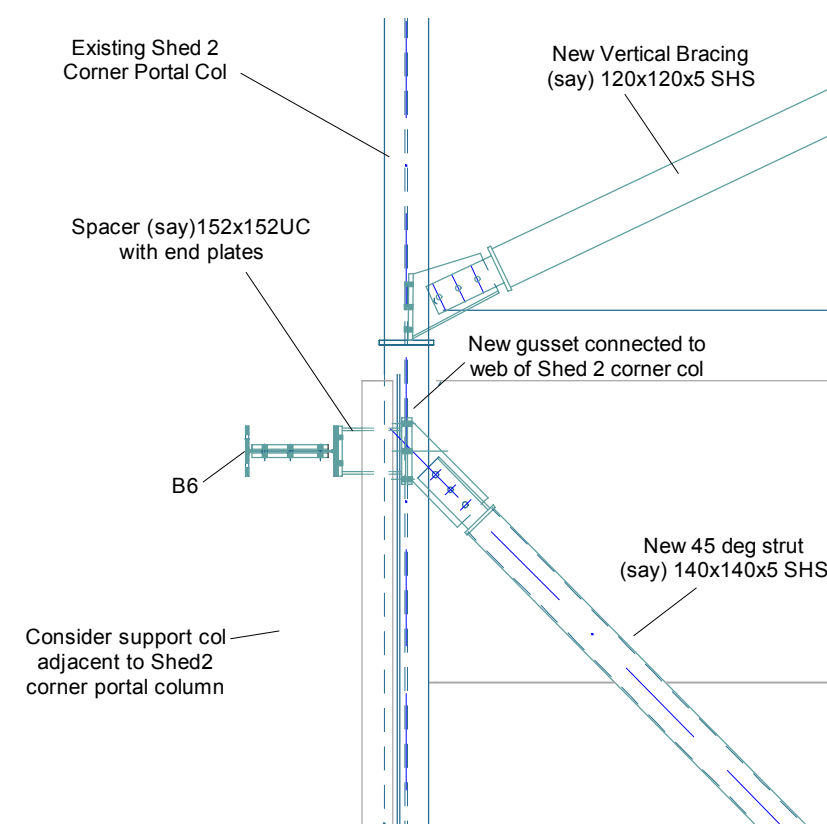


DETAIL 11 (1:25)

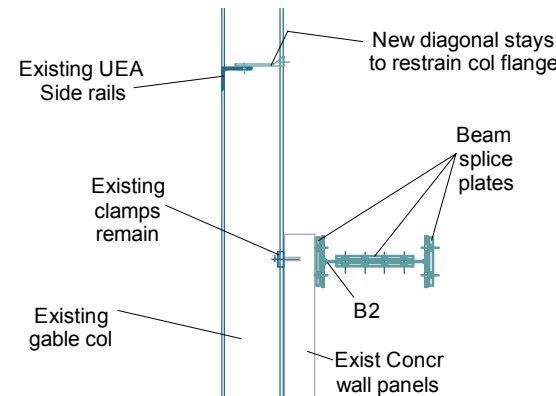


DETAIL 7 (1:25)

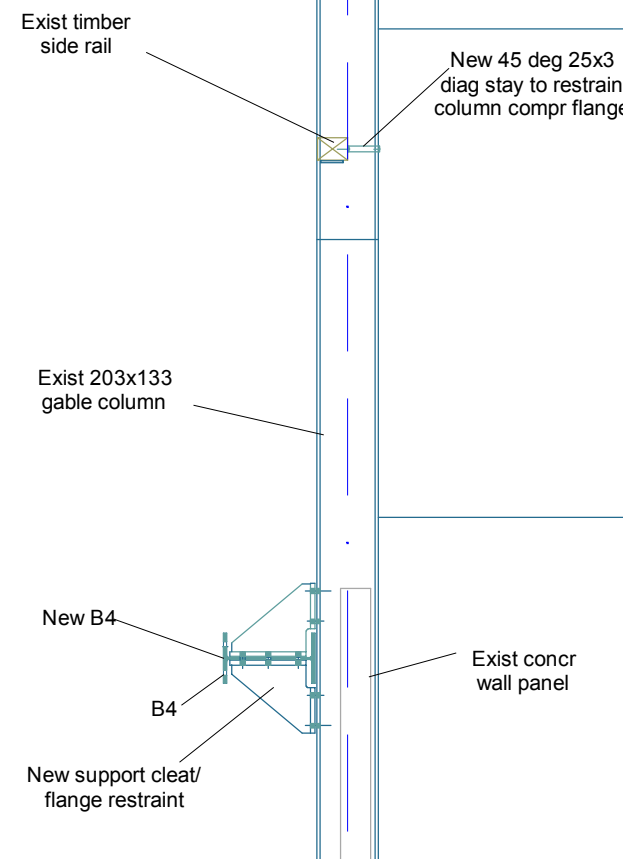

DETAIL 10 (1:25)

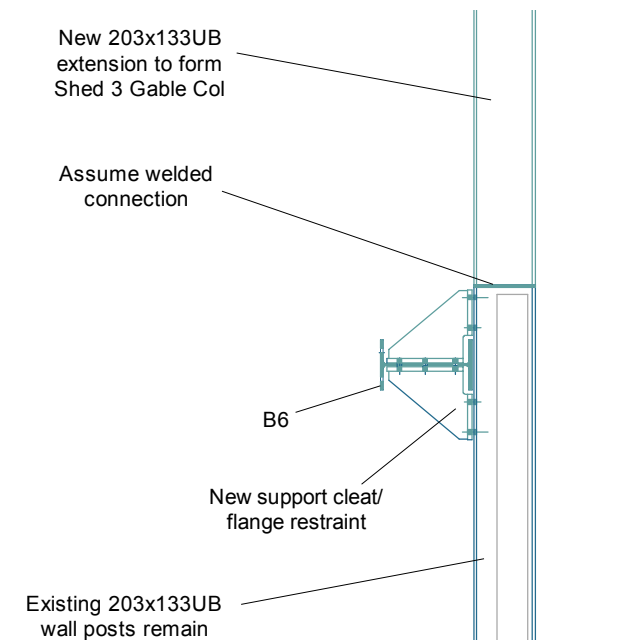

DETAIL 12 (1:25)

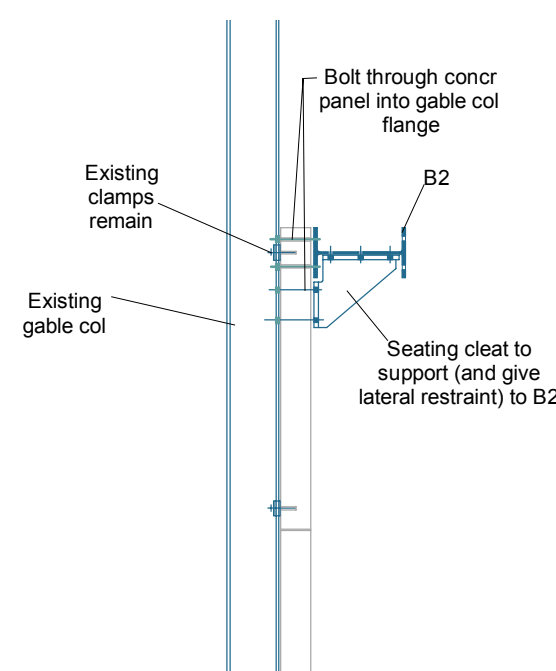

DETAIL 8 (1:25)

GA Cohen Consulting
Civil & Structural Engineer
Ltd Co. No. 06878332
Ty Dwr, Newport Street, Hay-on-Wye HR3 5BA
Tel: +44(0)1497 821112 Mobile: 07867628224
E-mail: ga.cohen@btinternet.com

Copyright GA Cohen - Drawing
available as DWG file on request.
Do not scale. If in doubt, ask !

PROJECT **GREAT PORTHAMEL
ANAEROBIC DIGESTER FACILITY
BUND WALLS**

TITLE **CONCEPTUAL PROPOSED
DETAILS FROM LONG SECTIONS**

SIZE A3	PROJECT NO 1541	DWG NO 1541-S-106	REV P2
SCALE 1 : 200	Rev P2 : Discussion Only 05/01/2022		