



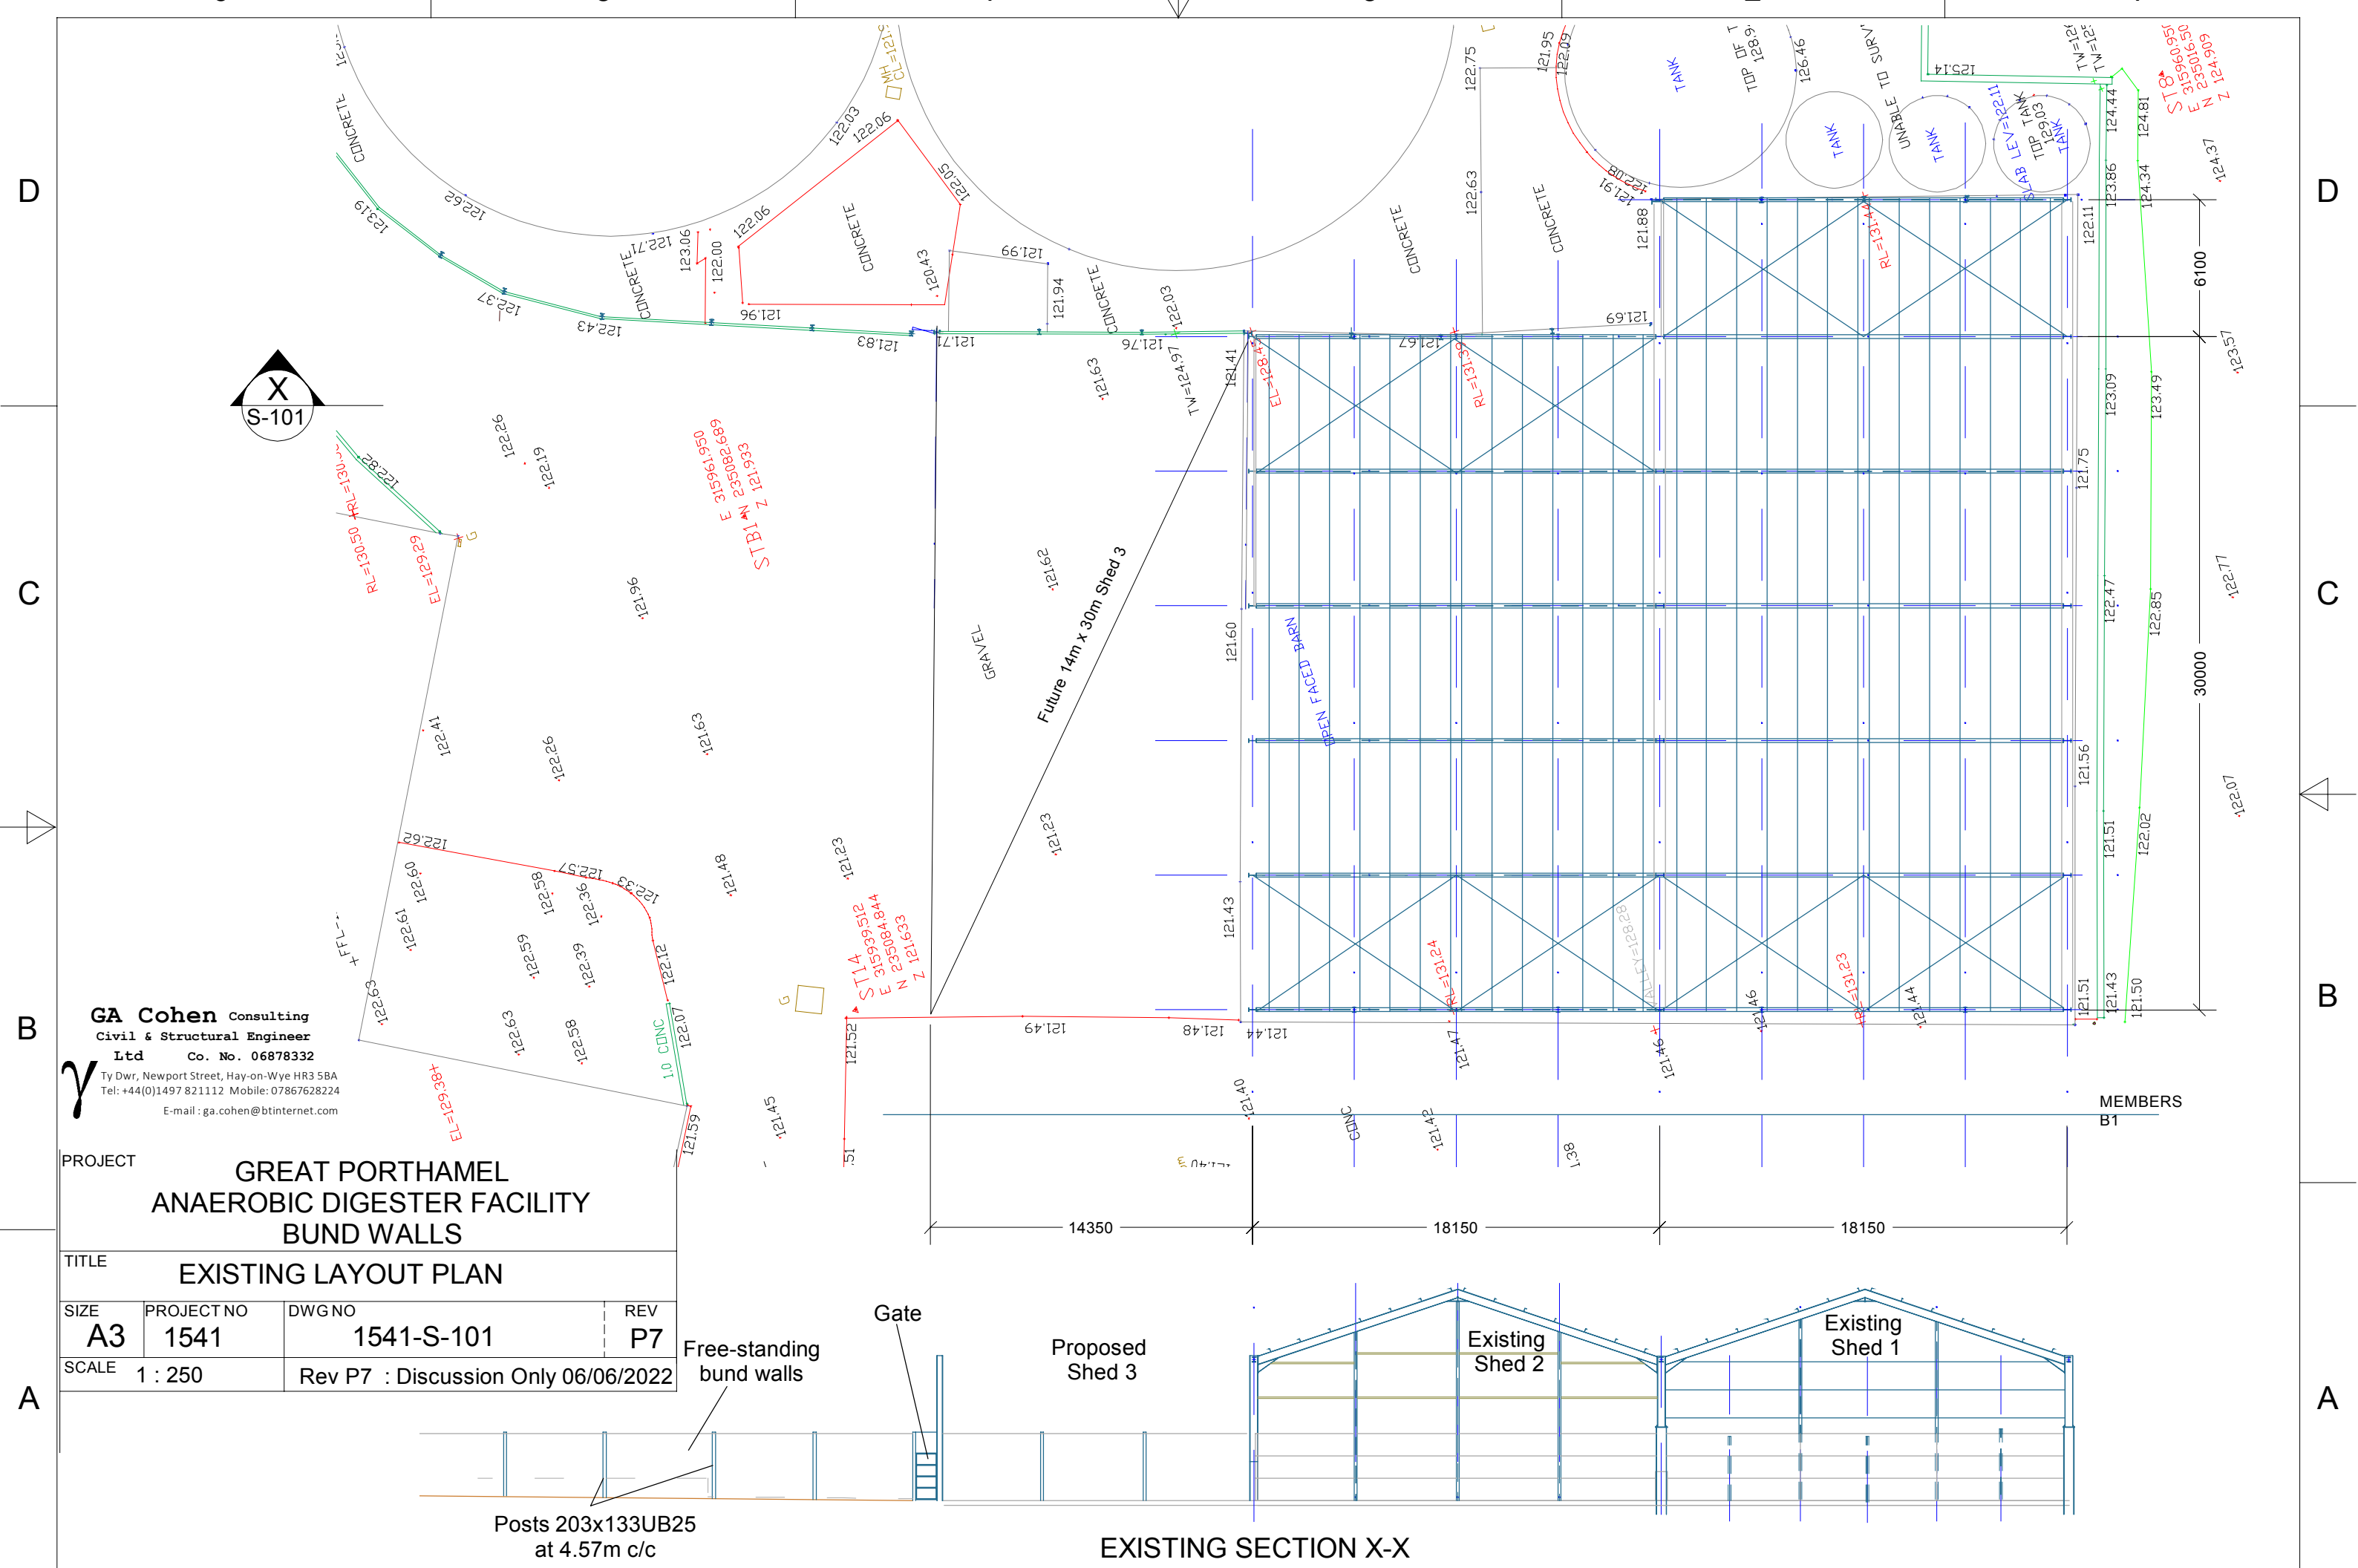

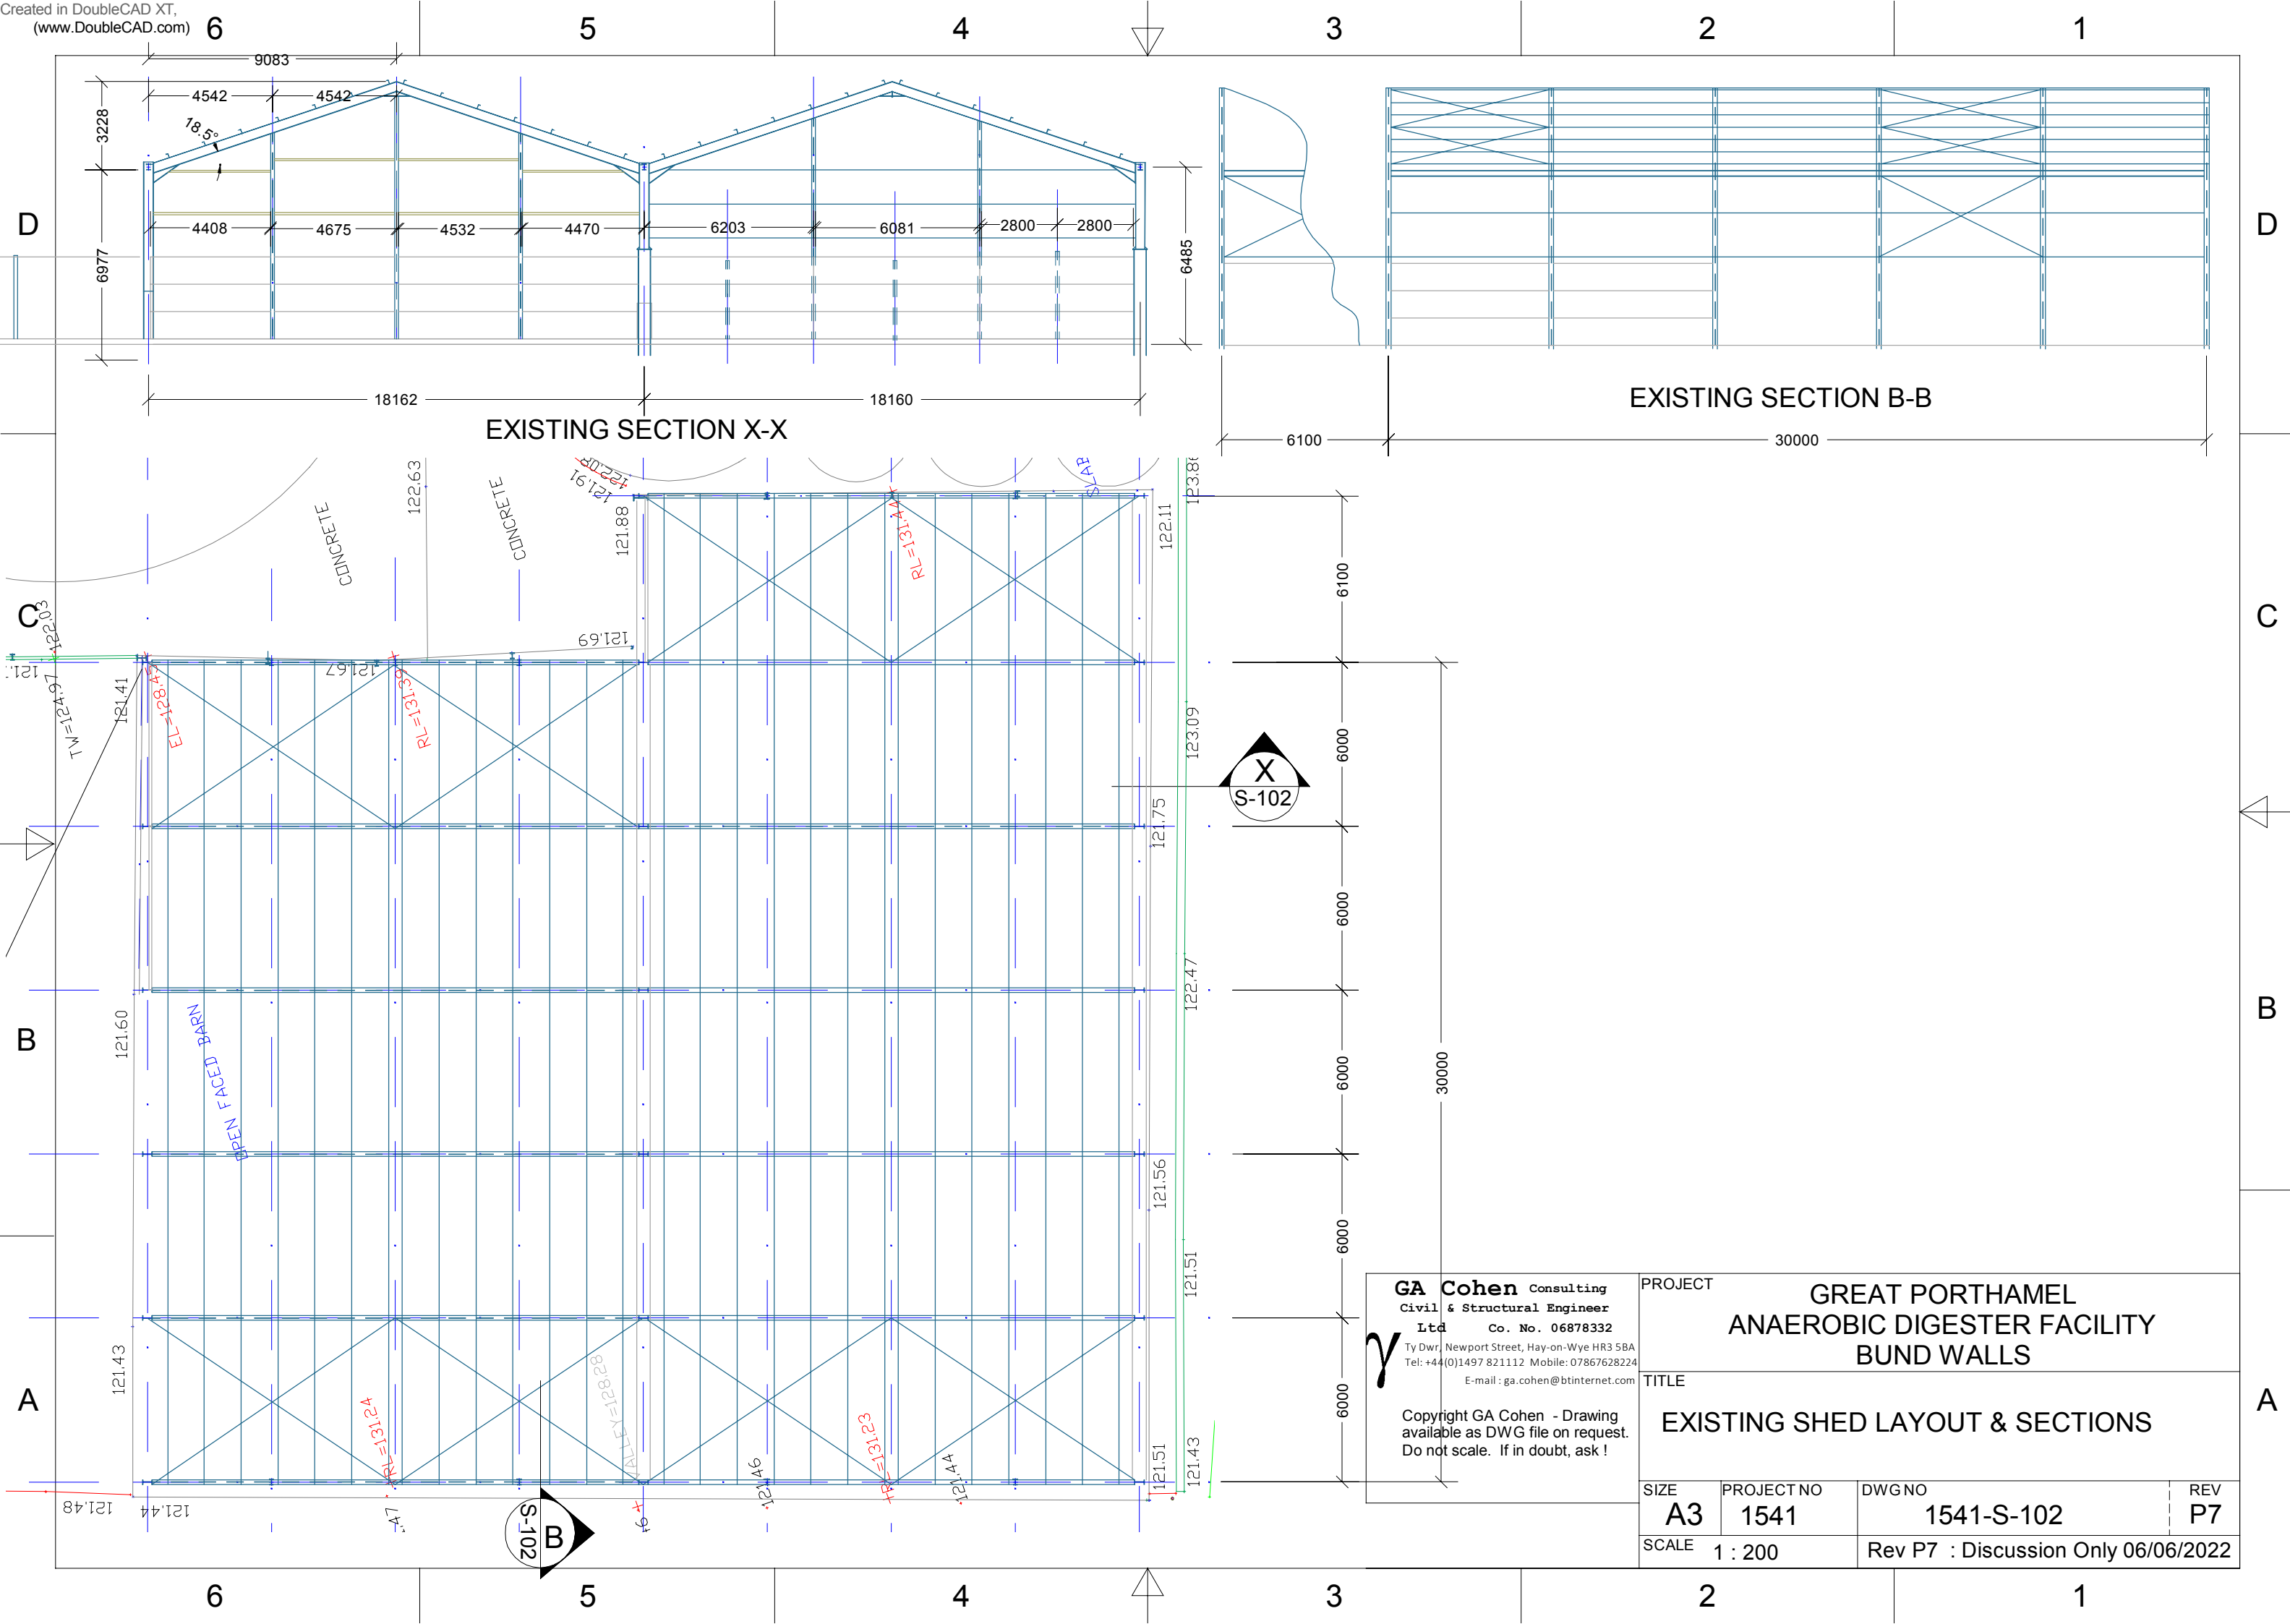

D

C

B

A

D

C

A


PROJECT		GREAT PORTHAMEL ANAEROBIC DIGESTER FACILITY BUND WALLS	
TITLE		PROPOSED ROOF PLAN & CROSS SECTION	
SIZE	PROJECT NO	DWG NO	REV
A3	1541	1541-S-103	P7
SCALE	1 : 200		
Rev P7 : Discussion Only 06/06/2022			

GA Cohen Consulting
Civil & Structural Engineer
Co. No. 06878332
Ty Dwr, Newport Street, Hay-on-Wye HR3 5BA
Tel: +44(0)1497 821112 Mobile: 07867628224
E-mail: ga.cohen@btinternet.com


Copyright GA Cohen - Drawing
available as DWG file on request.
Do not scale. If in doubt, ask !




Gate

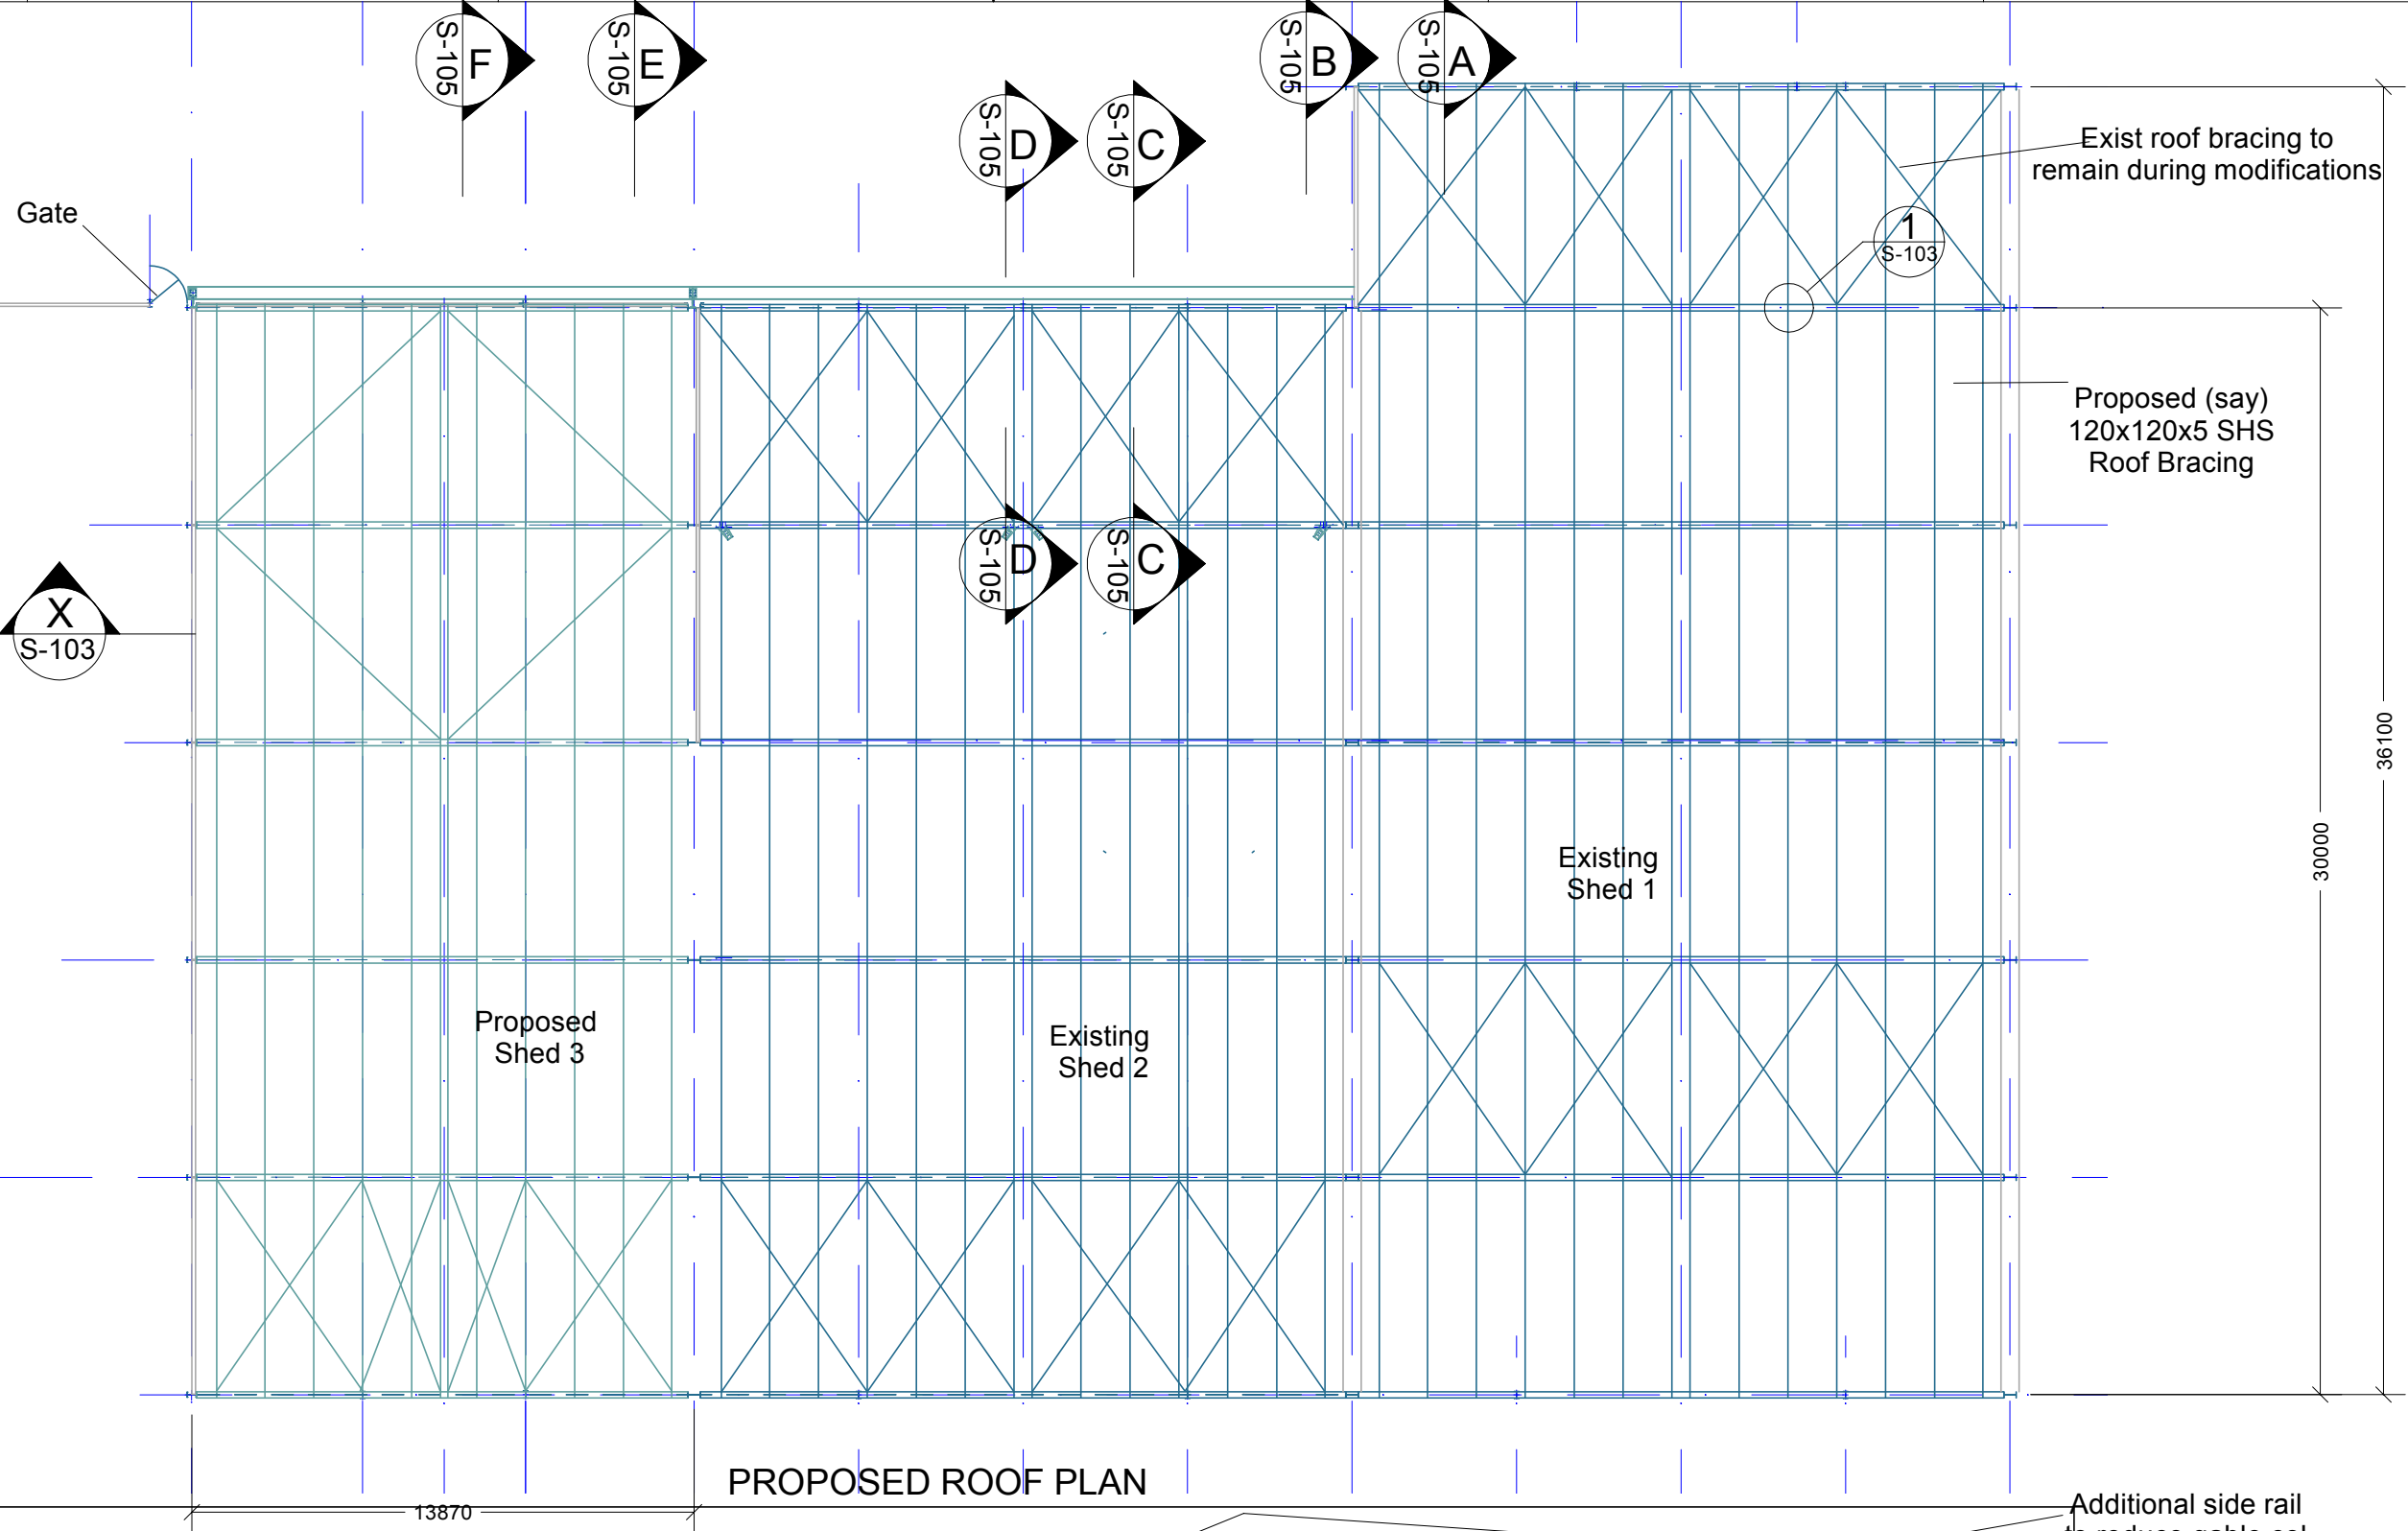


PROPOSED ROOF PLAN

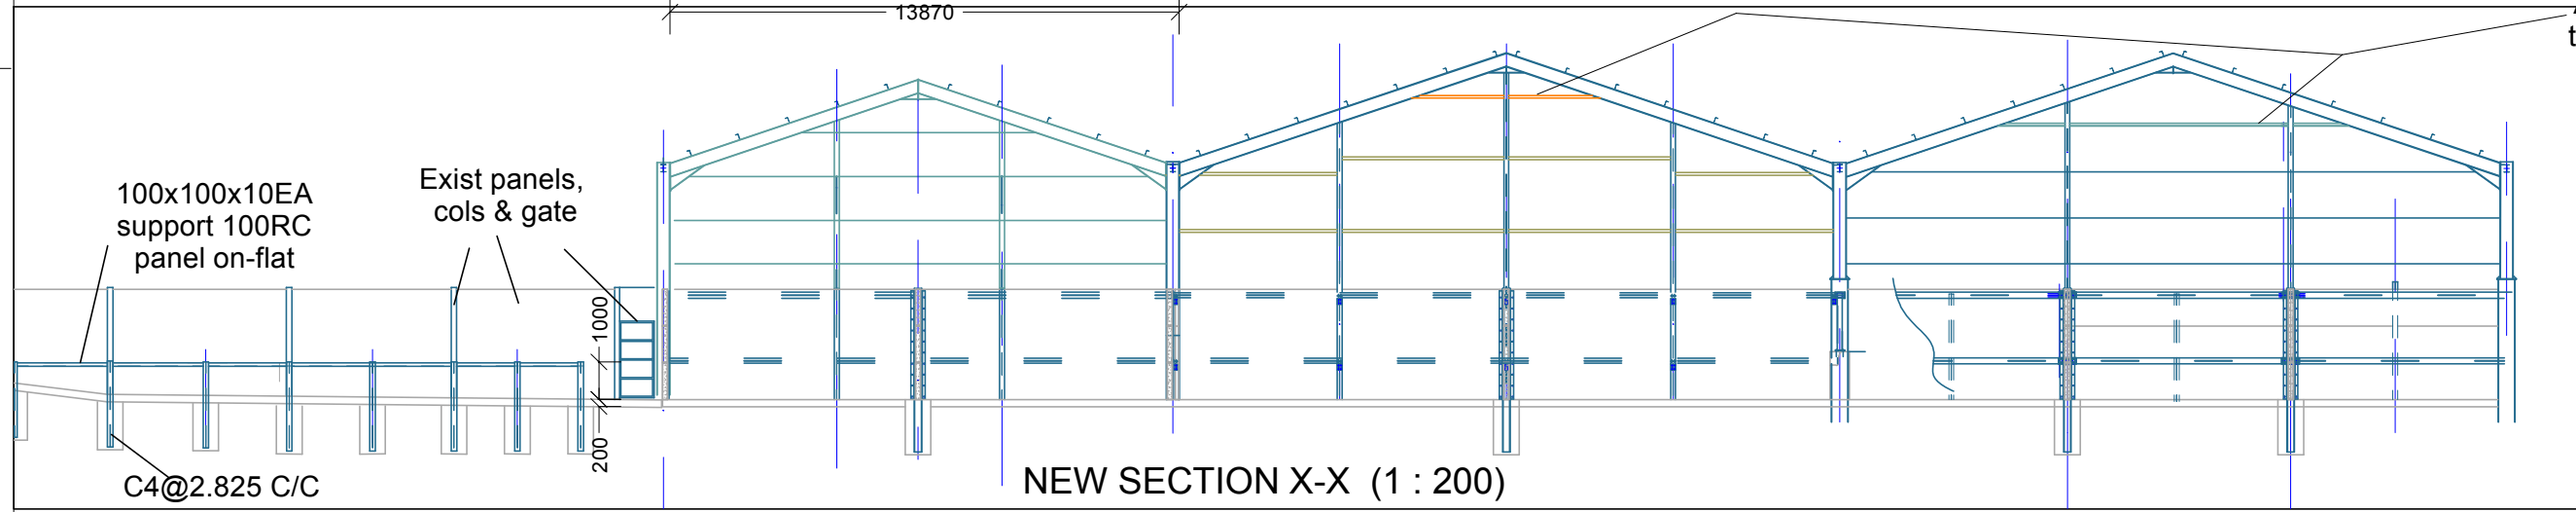


NEW SECTION X-X (1 : 200)

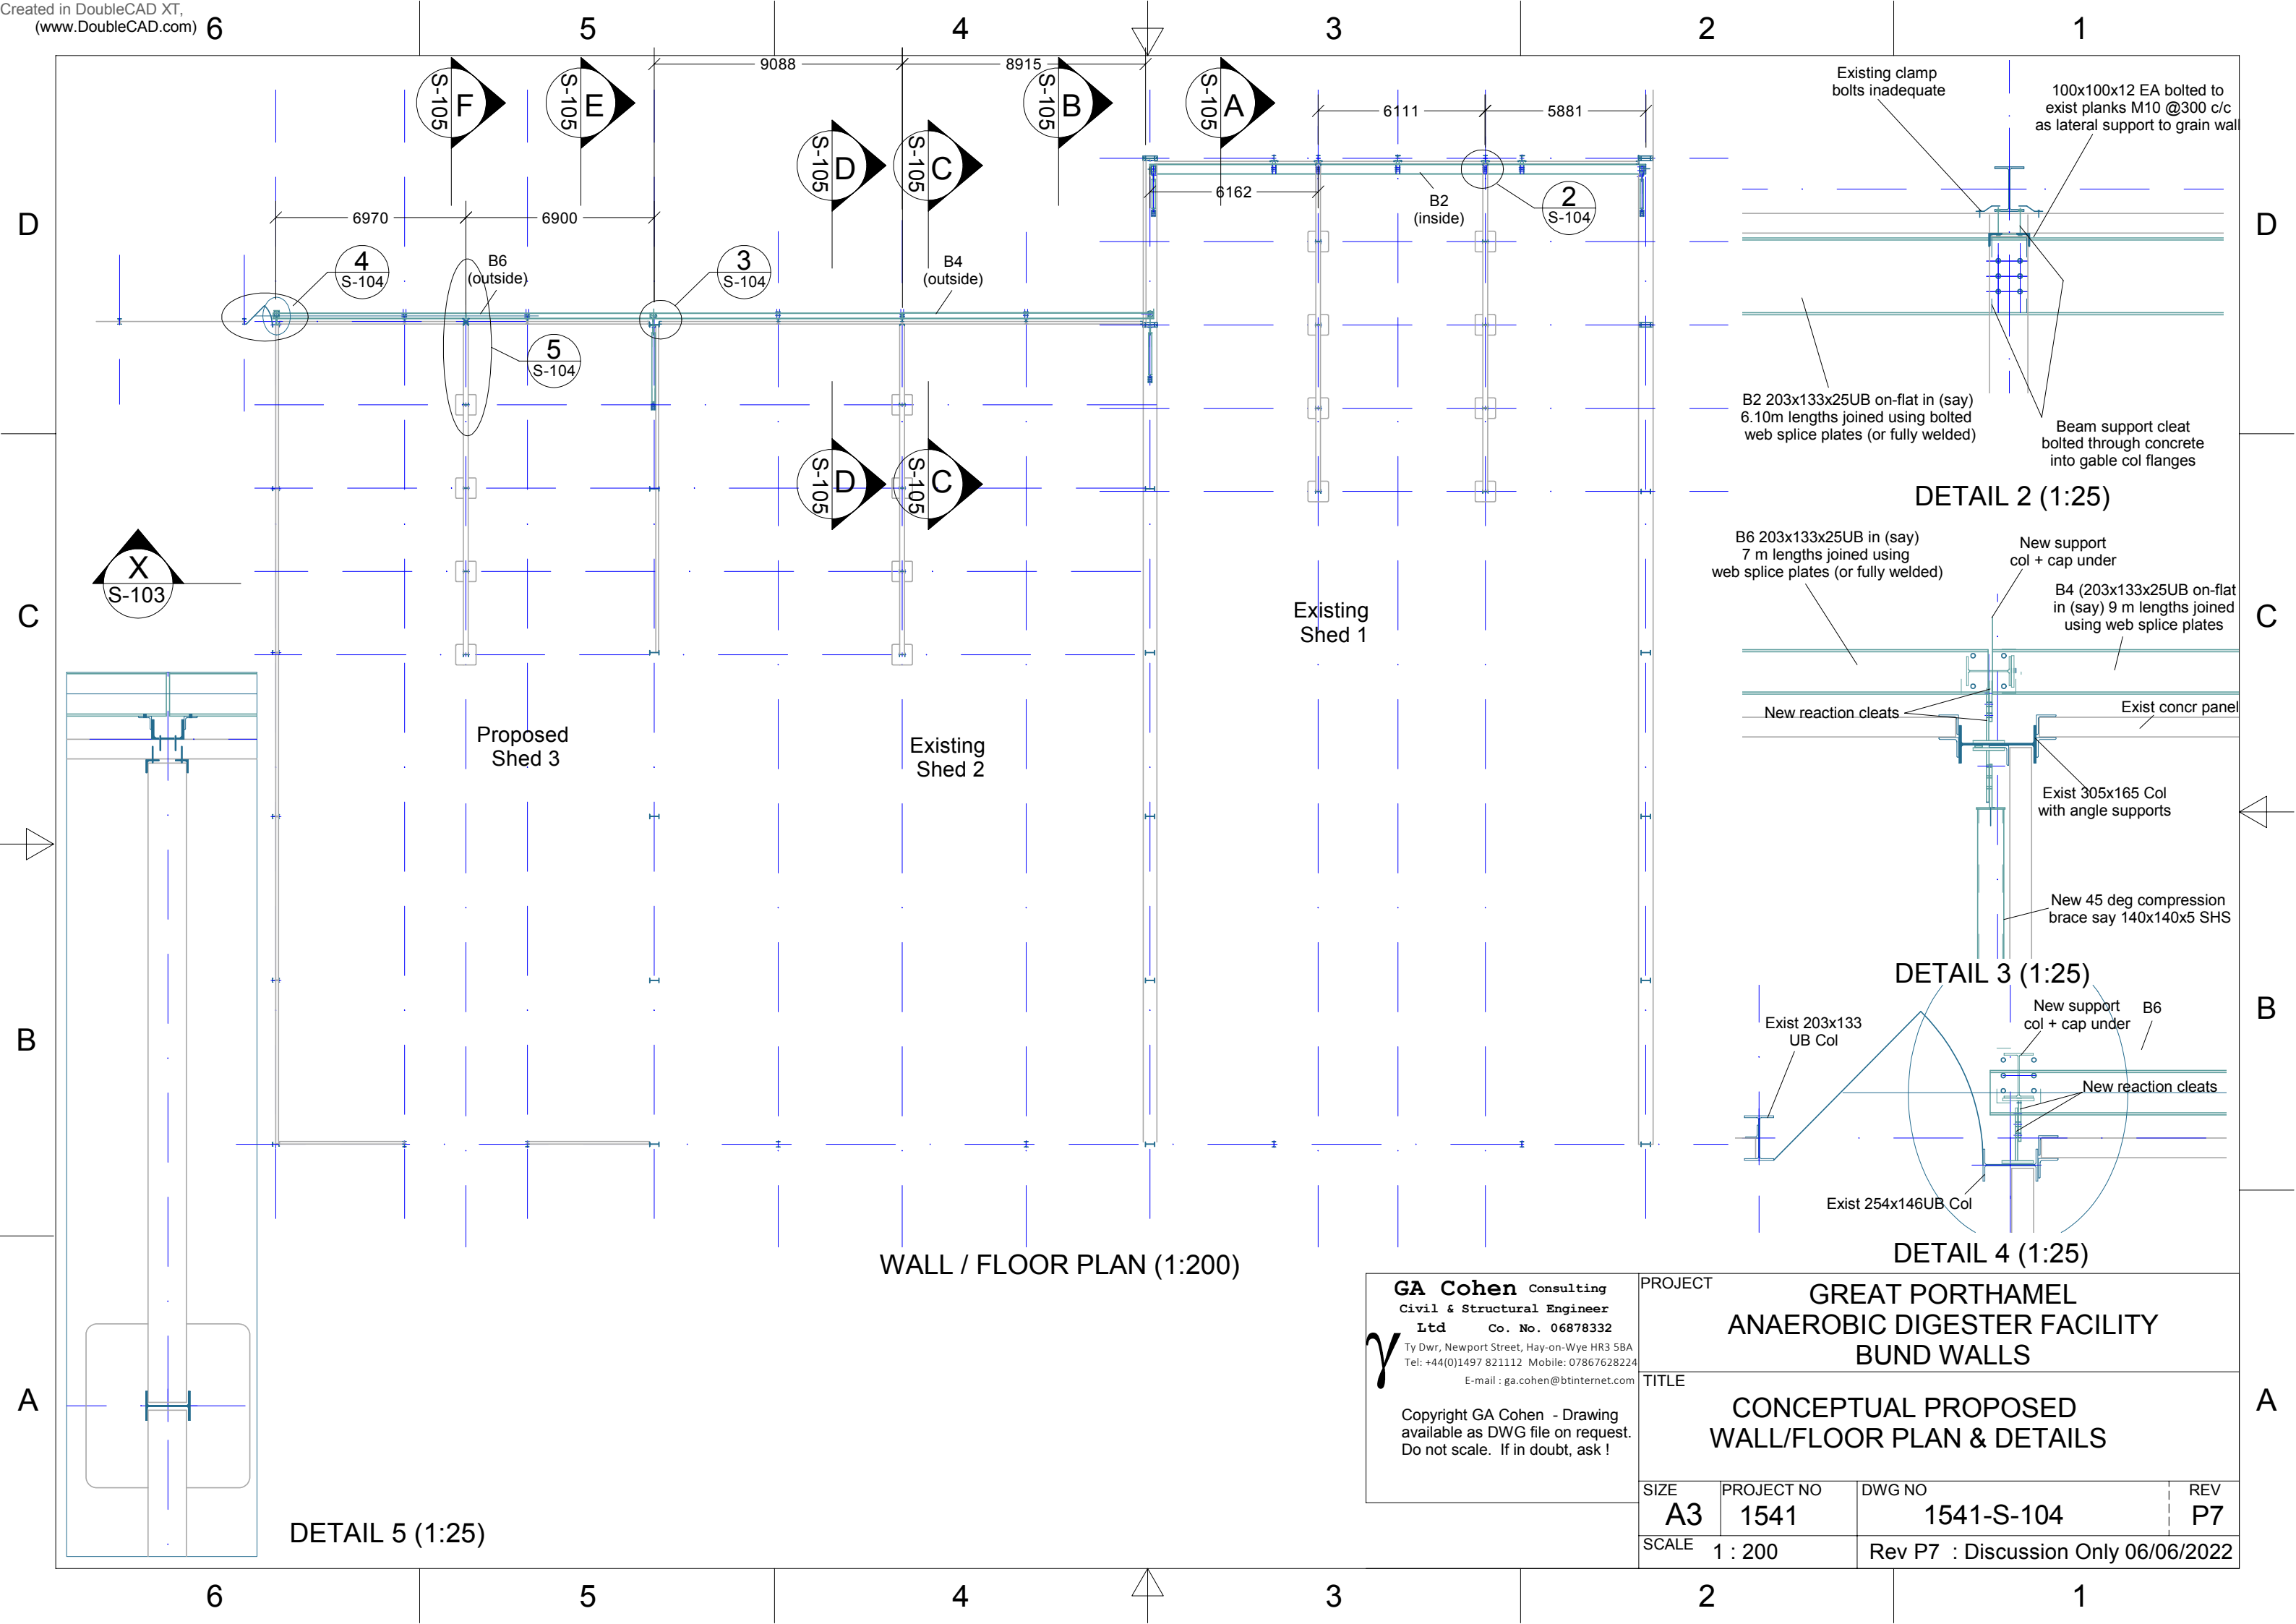

D

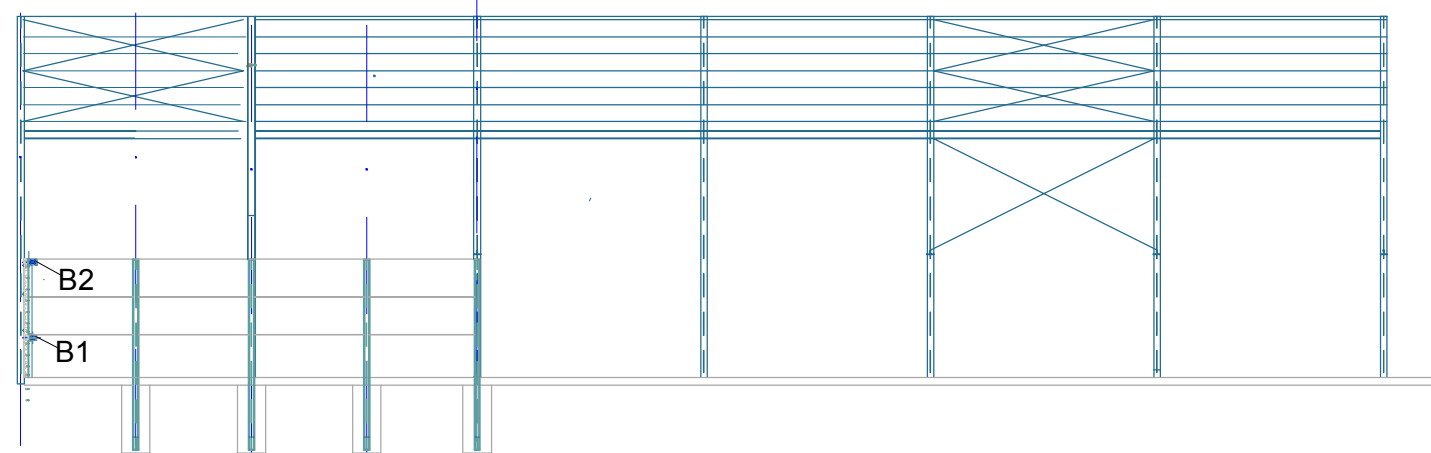


SECTION A-A (1 : 200)

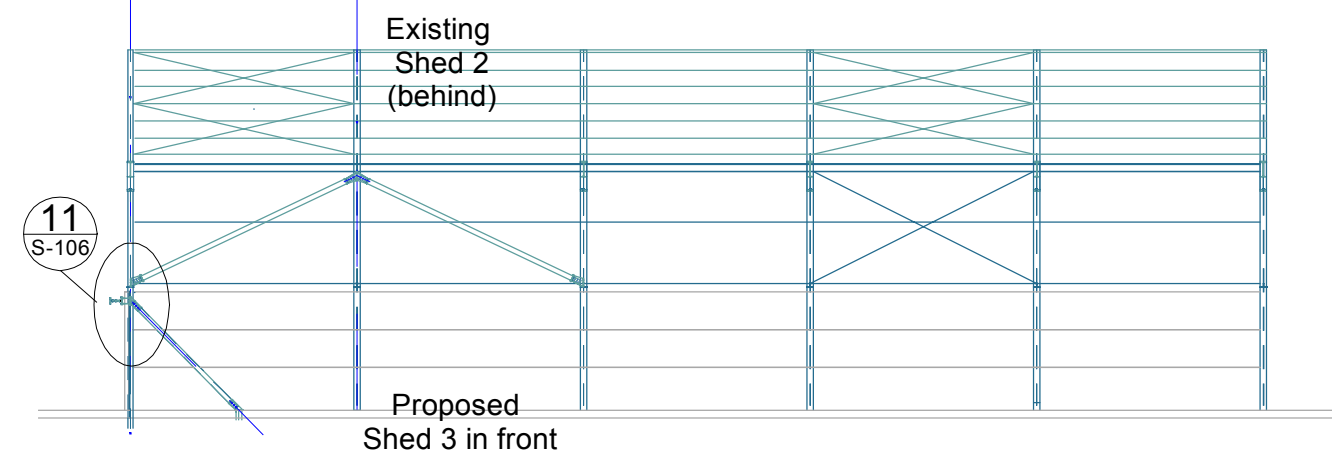


SECTION E-E (1 : 200)

C

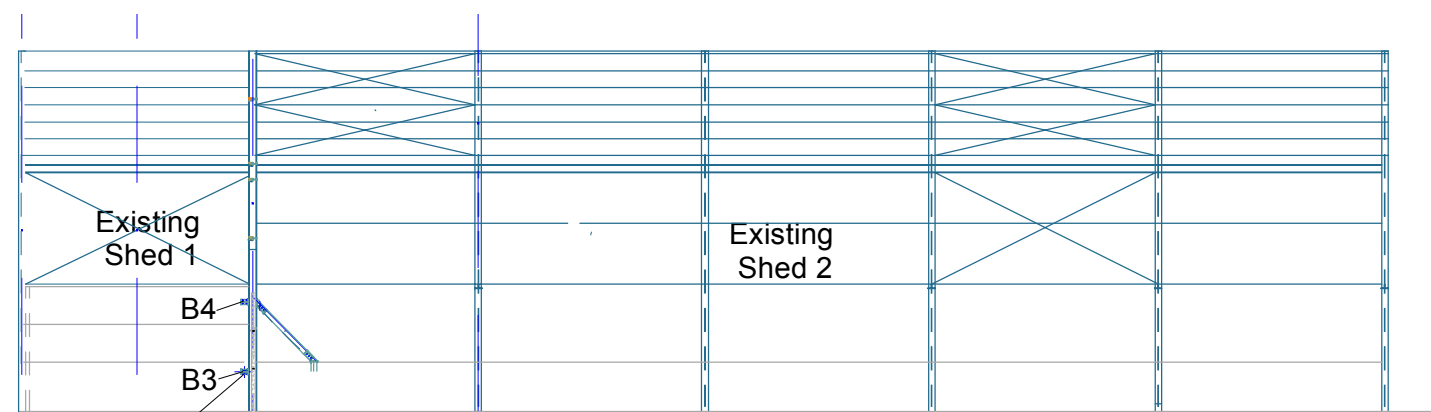


SECTION B-B (1 : 200)

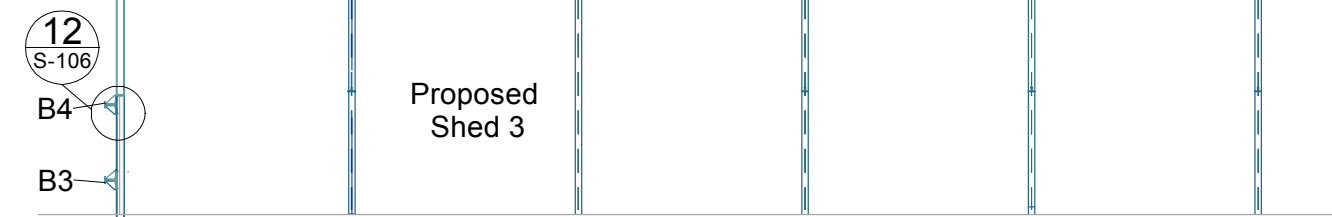


SECTION F-F (1 : 200)

B

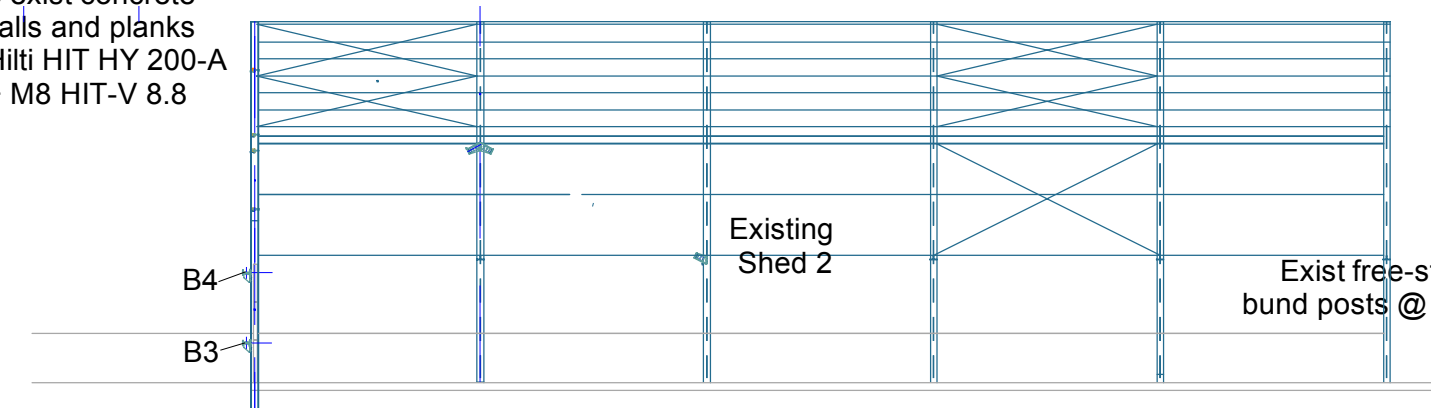


SECTION C-C (1 : 200)

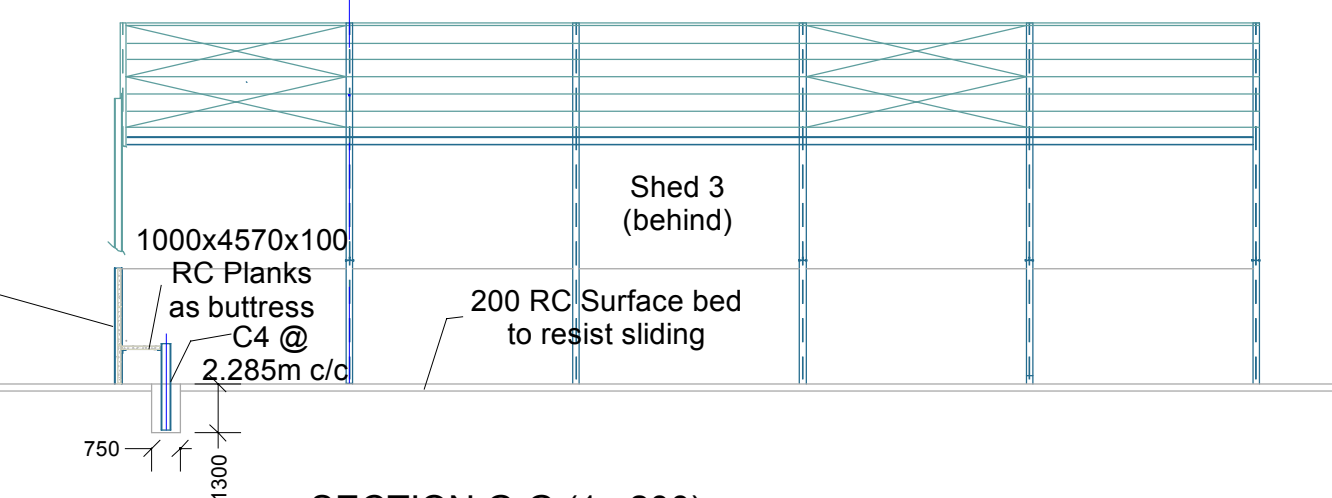

SECTION G-G (1 : 200)

A

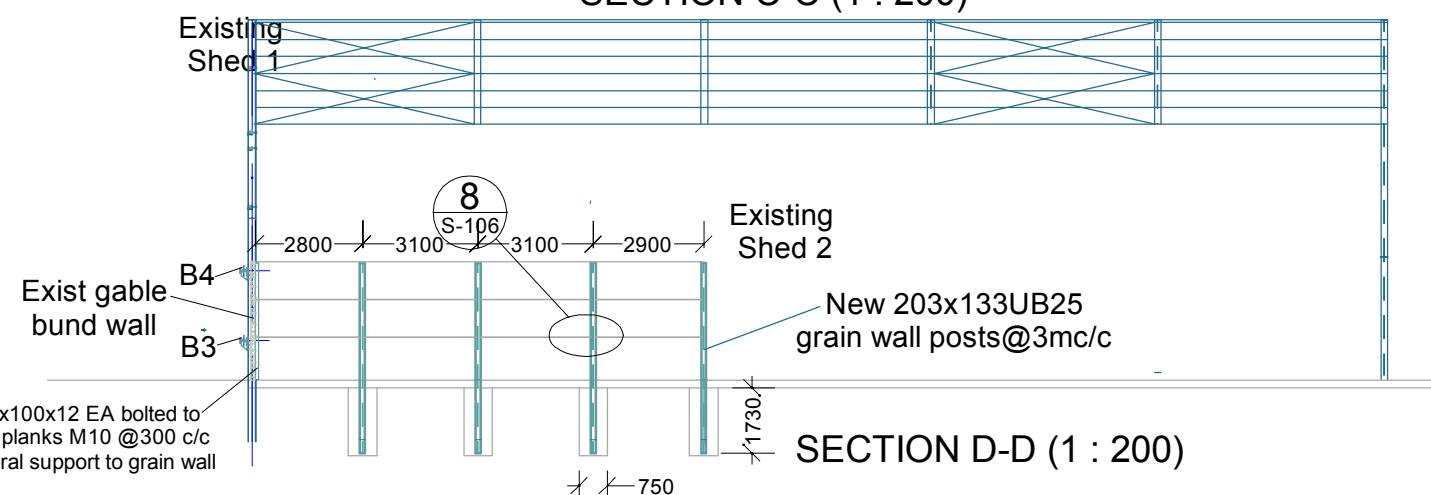

SECTION D-D (1 : 200)

GA Cohen Consulting
Civil & Structural Engineer
Ltd Co. No. 06878332
Ty Dwr, Newport Street, Hay-on-Wye HR3 5BA
Tel: +44(0)1497 821112 Mobile: 07867628224
E-mail: ga.cohen@btinternet.com

Copyright GA Cohen - Drawing available as DWG file on request. Do not scale. If in doubt, ask !

PROJECT GREAT PORTHAMEL ANAEROBIC DIGESTER FACILITY BUND WALLS			
TITLE PROPOSED LONG SECTIONS			
SIZE A3	PROJECT NO 1541	DWG NO 1541-S-105	REV P7
SCALE 1 : 200		Rev P7 : Discussion Only 06/06/2022	

D

C

B

A