


135.1m

Tanks

Silo

A 4078

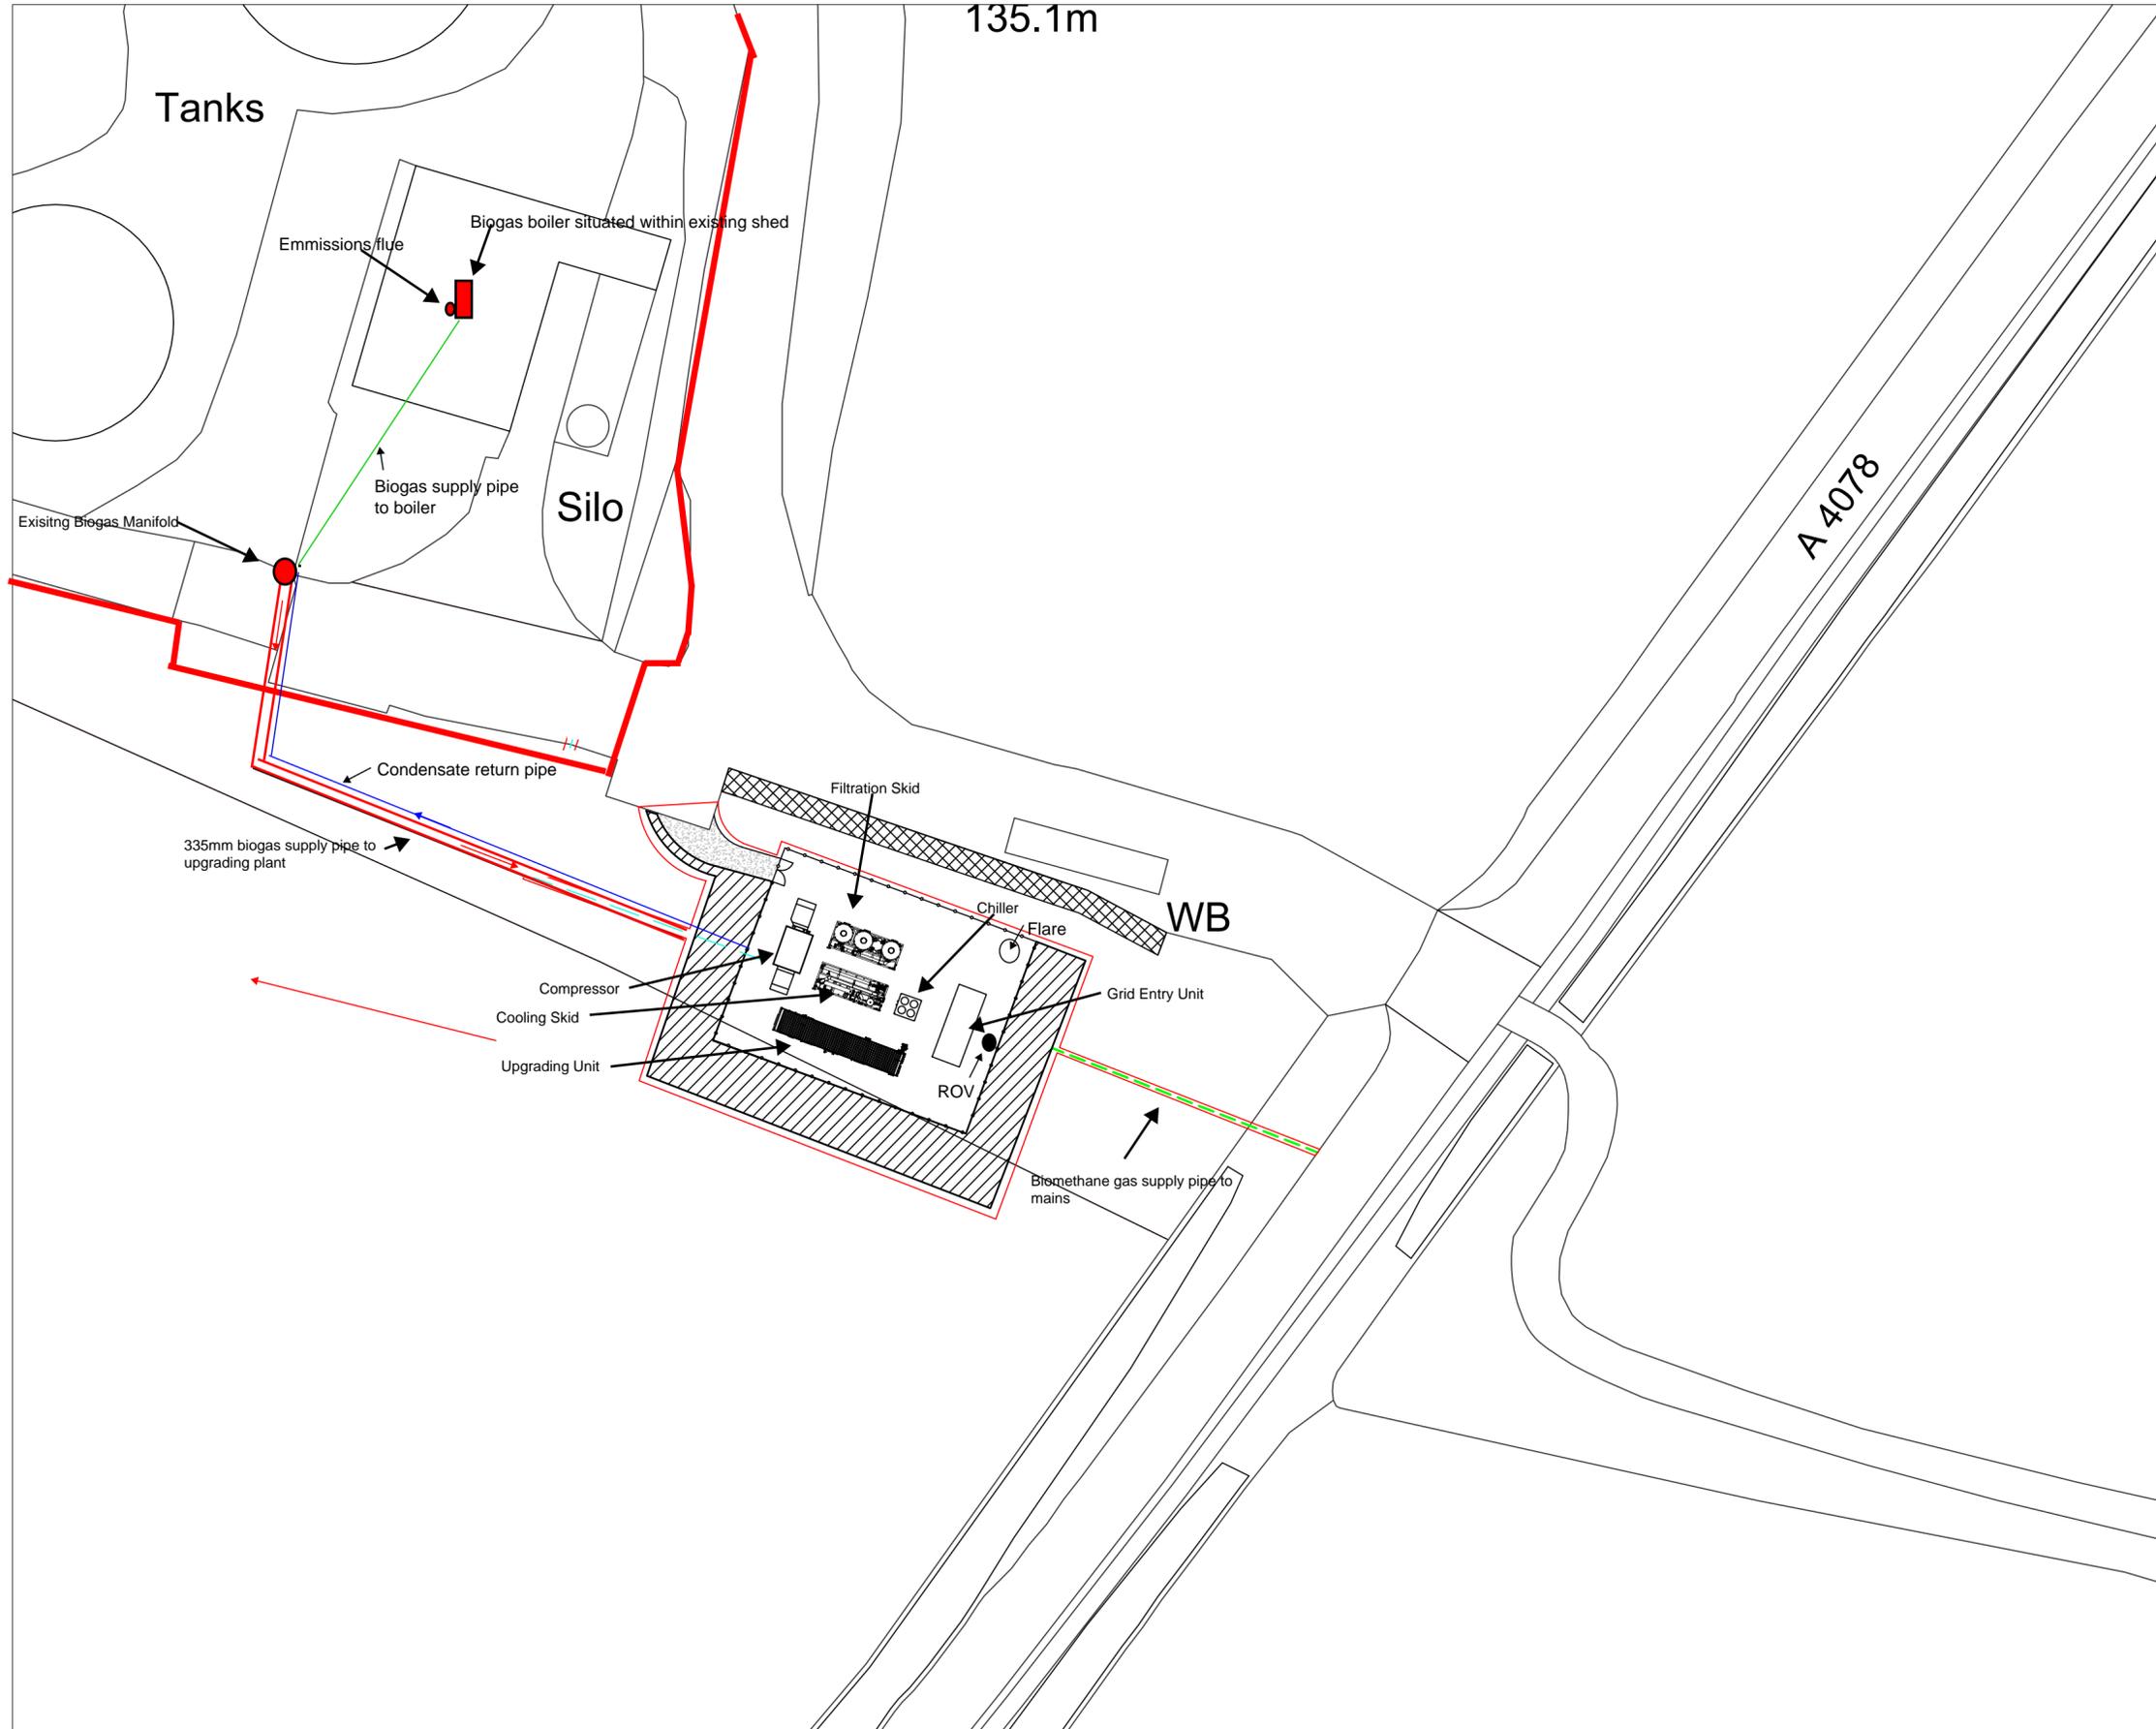

General Notes

Key

- Application Boundary
- Buried Gas Pipeline
- Upgrading Container
- Compressor
- Filtration Skid
- Chiller
- Cooling Skid
- Grid Entry Unit
- Proposed Landscape Planting
- Existing Vegetation
- Site Access
- Buried Gas & Electricity Line

REV	ISSD	DATE	MODIFICATION

PROJECT NAME:  
GP Biotec

DRAWING TITLE:  
Site Plan

DRAWING No: 1954-D002	REVISION: v.c
--------------------------	------------------

N	SCALE: 1:500	FORMAT: A2	DATE: 09 Jan 2020
	Drawn By: DP	Checked By: KL	

**aardvark**  
environment matters

Aardvark EM Limited  
Higher Ford • Wiveliscombe  
Taunton • Somerset • TA4 2RL  
Tel: 01984 624989  
Fax: 01984 623912  
environment@aardvarkem.co.uk  
www.aardvarkem.co.uk

\* This document is exclusive property of Aardvark EM Limited. Copying, reproduction or disclosure to third parties is prohibited without written permission of Aardvark EM Limited and in case of infringement, Aardvark EM Limited seek damages for breach of statutory or contractual obligations.