


ISO A1 594mm x 841mm
Project Management Initials: Designer: MF Checked: MB Approved: MB
Last saved by: THOMAS O ADAMS(2022-11-01) Last Plotted: 2022-11-01
Filename:

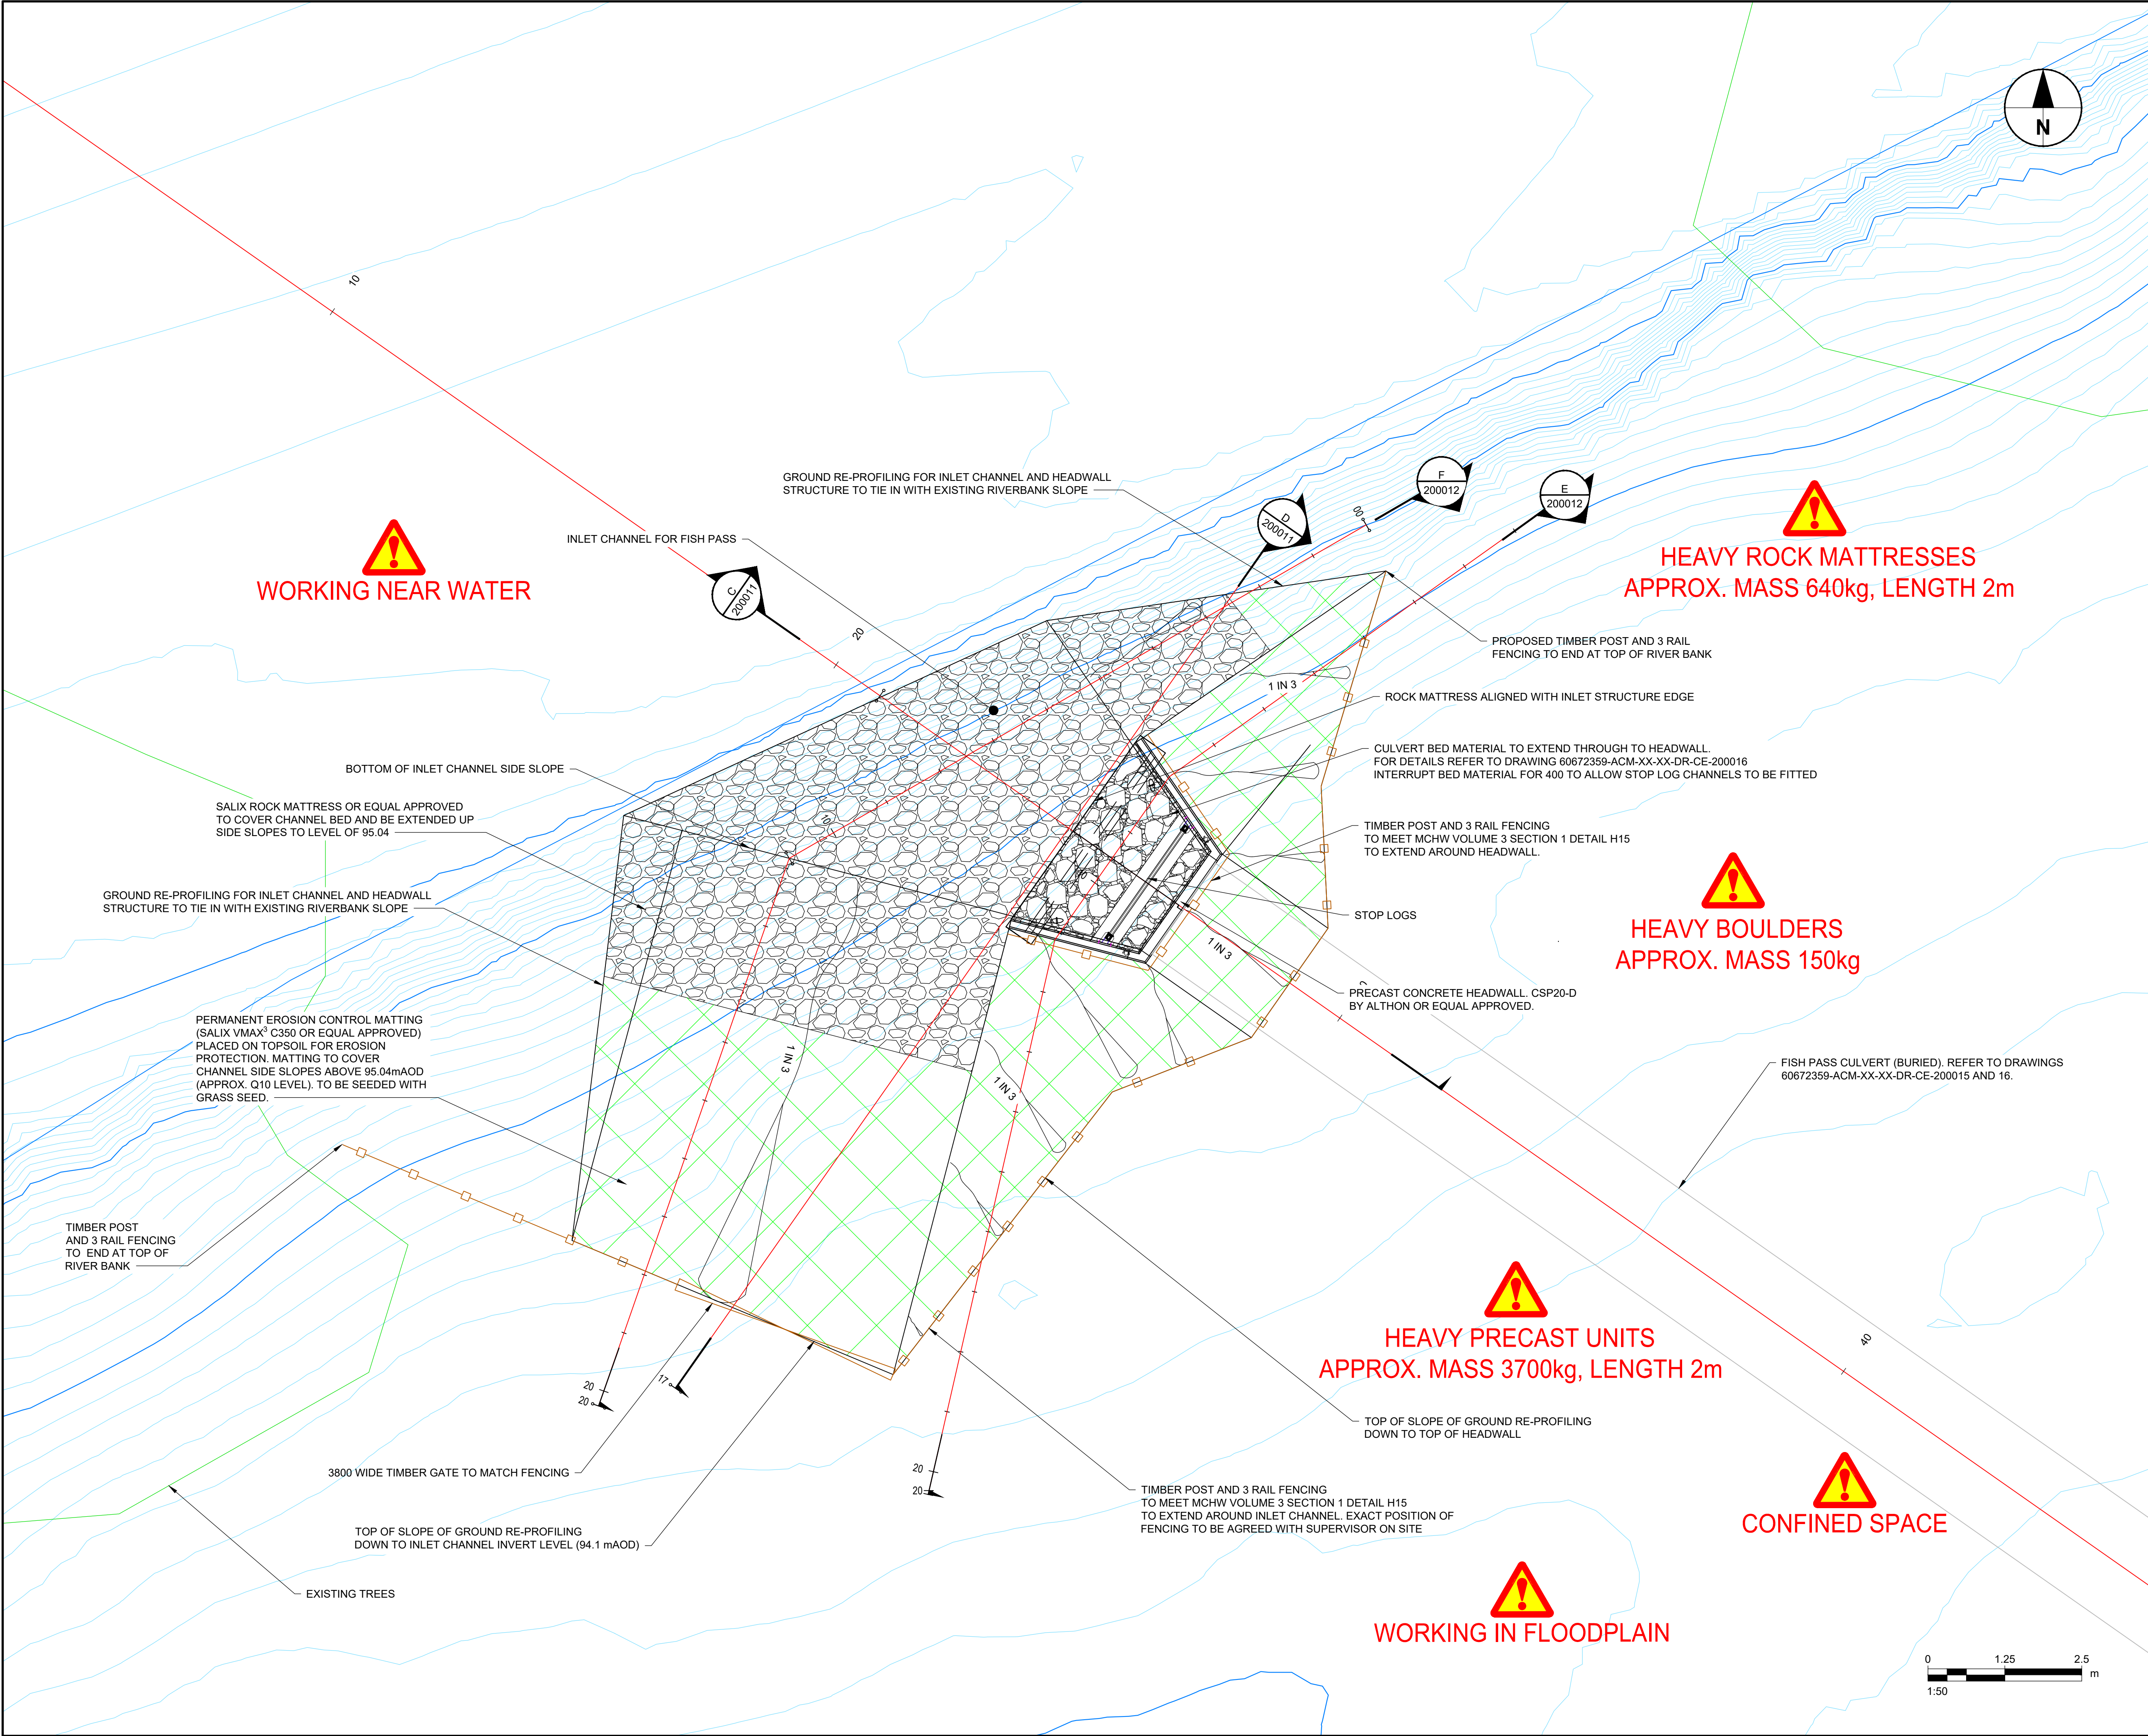

This drawing has been prepared for the use of AECOM's client. It may not be used, modified, reproduced or relied upon by third parties, except as agreed by AECOM or as required by law. AECOM accepts no responsibility, and denies any liability whatsoever, to any party that uses or relies on this drawing without AECOM's express written consent. Do not scale this document. All measurements must be obtained from the stated dimensions.

AECOM

PROJECT
HORSESHOE FALLS FISH PASS

CLIENT
NATURAL RESOURCES WALES

CONSULTANT
AECOM
2 City Walk
Leeds, LS11 9AR
+44 (0)113 301 8400 tel
www.aecom.com

NOTES
1. ALL DIMENSIONS ARE IN MILLIMETRES AND LEVELS IN METRES ABOVE ORDNANCE DATUM NEWLYN UNLESS STATED OTHERWISE. DO NOT SCALE.
2. LEVELS AND TOPOGRAPHICAL SURVEY DATA ARE BASED A MIXTURE OF SOURCES WITH VARYING LEVELS OF ACCURACY / DETAIL. REFER TO SITE INFORMATION FOR DETAILS. CHANGES MAY HAVE OCCURRED SINCE SURVEYS UNDERTAKEN.
3. FOR PROPOSED GENERAL ARRANGEMENT REFER TO DRAWING 60672359-ACM-XX-XX-DR-CE-200004.
4. DRAWING TO BE READ IN CONJUNCTION WITH THE SPECIFICATION FOR HIGHWAY WORKS (S.H.W) SUPPLEMENTED WITH PROJECT SPECIFIC APPENDICES.

KEY
 ROCK MATTRESS
 PERMANENT EROSION CONTROL MATTING
 BOULDER SUBSTRATE
 RIVER BANK
 EXISTING TREE IDENTIFIED FROM AERIAL IMAGERY
 POST AND 3 RAIL FENCING

ISSUE/REVISION

I/R	DATE	DESCRIPTION
C01	01/11/2022	FOR CONSTRUCTION
P01	09/09/2022	WORKING DRAFT FOR INFO

PROJECT NUMBER
60672359

SHEET TITLE
HORSESHOE FALLS FISH PASS CULVERT PLAN

SHEET NUMBER
60672359-ACM-XX-XX-DR-CE-200010