


ISO A1 594mm x 841mm
Project Management Initials: Designer: TA
Checked: MB
Approved: MB
Last saved by: THOMAS O ADAMS(2022-11-01)
Filename: Last Plotted: 2022-11-01

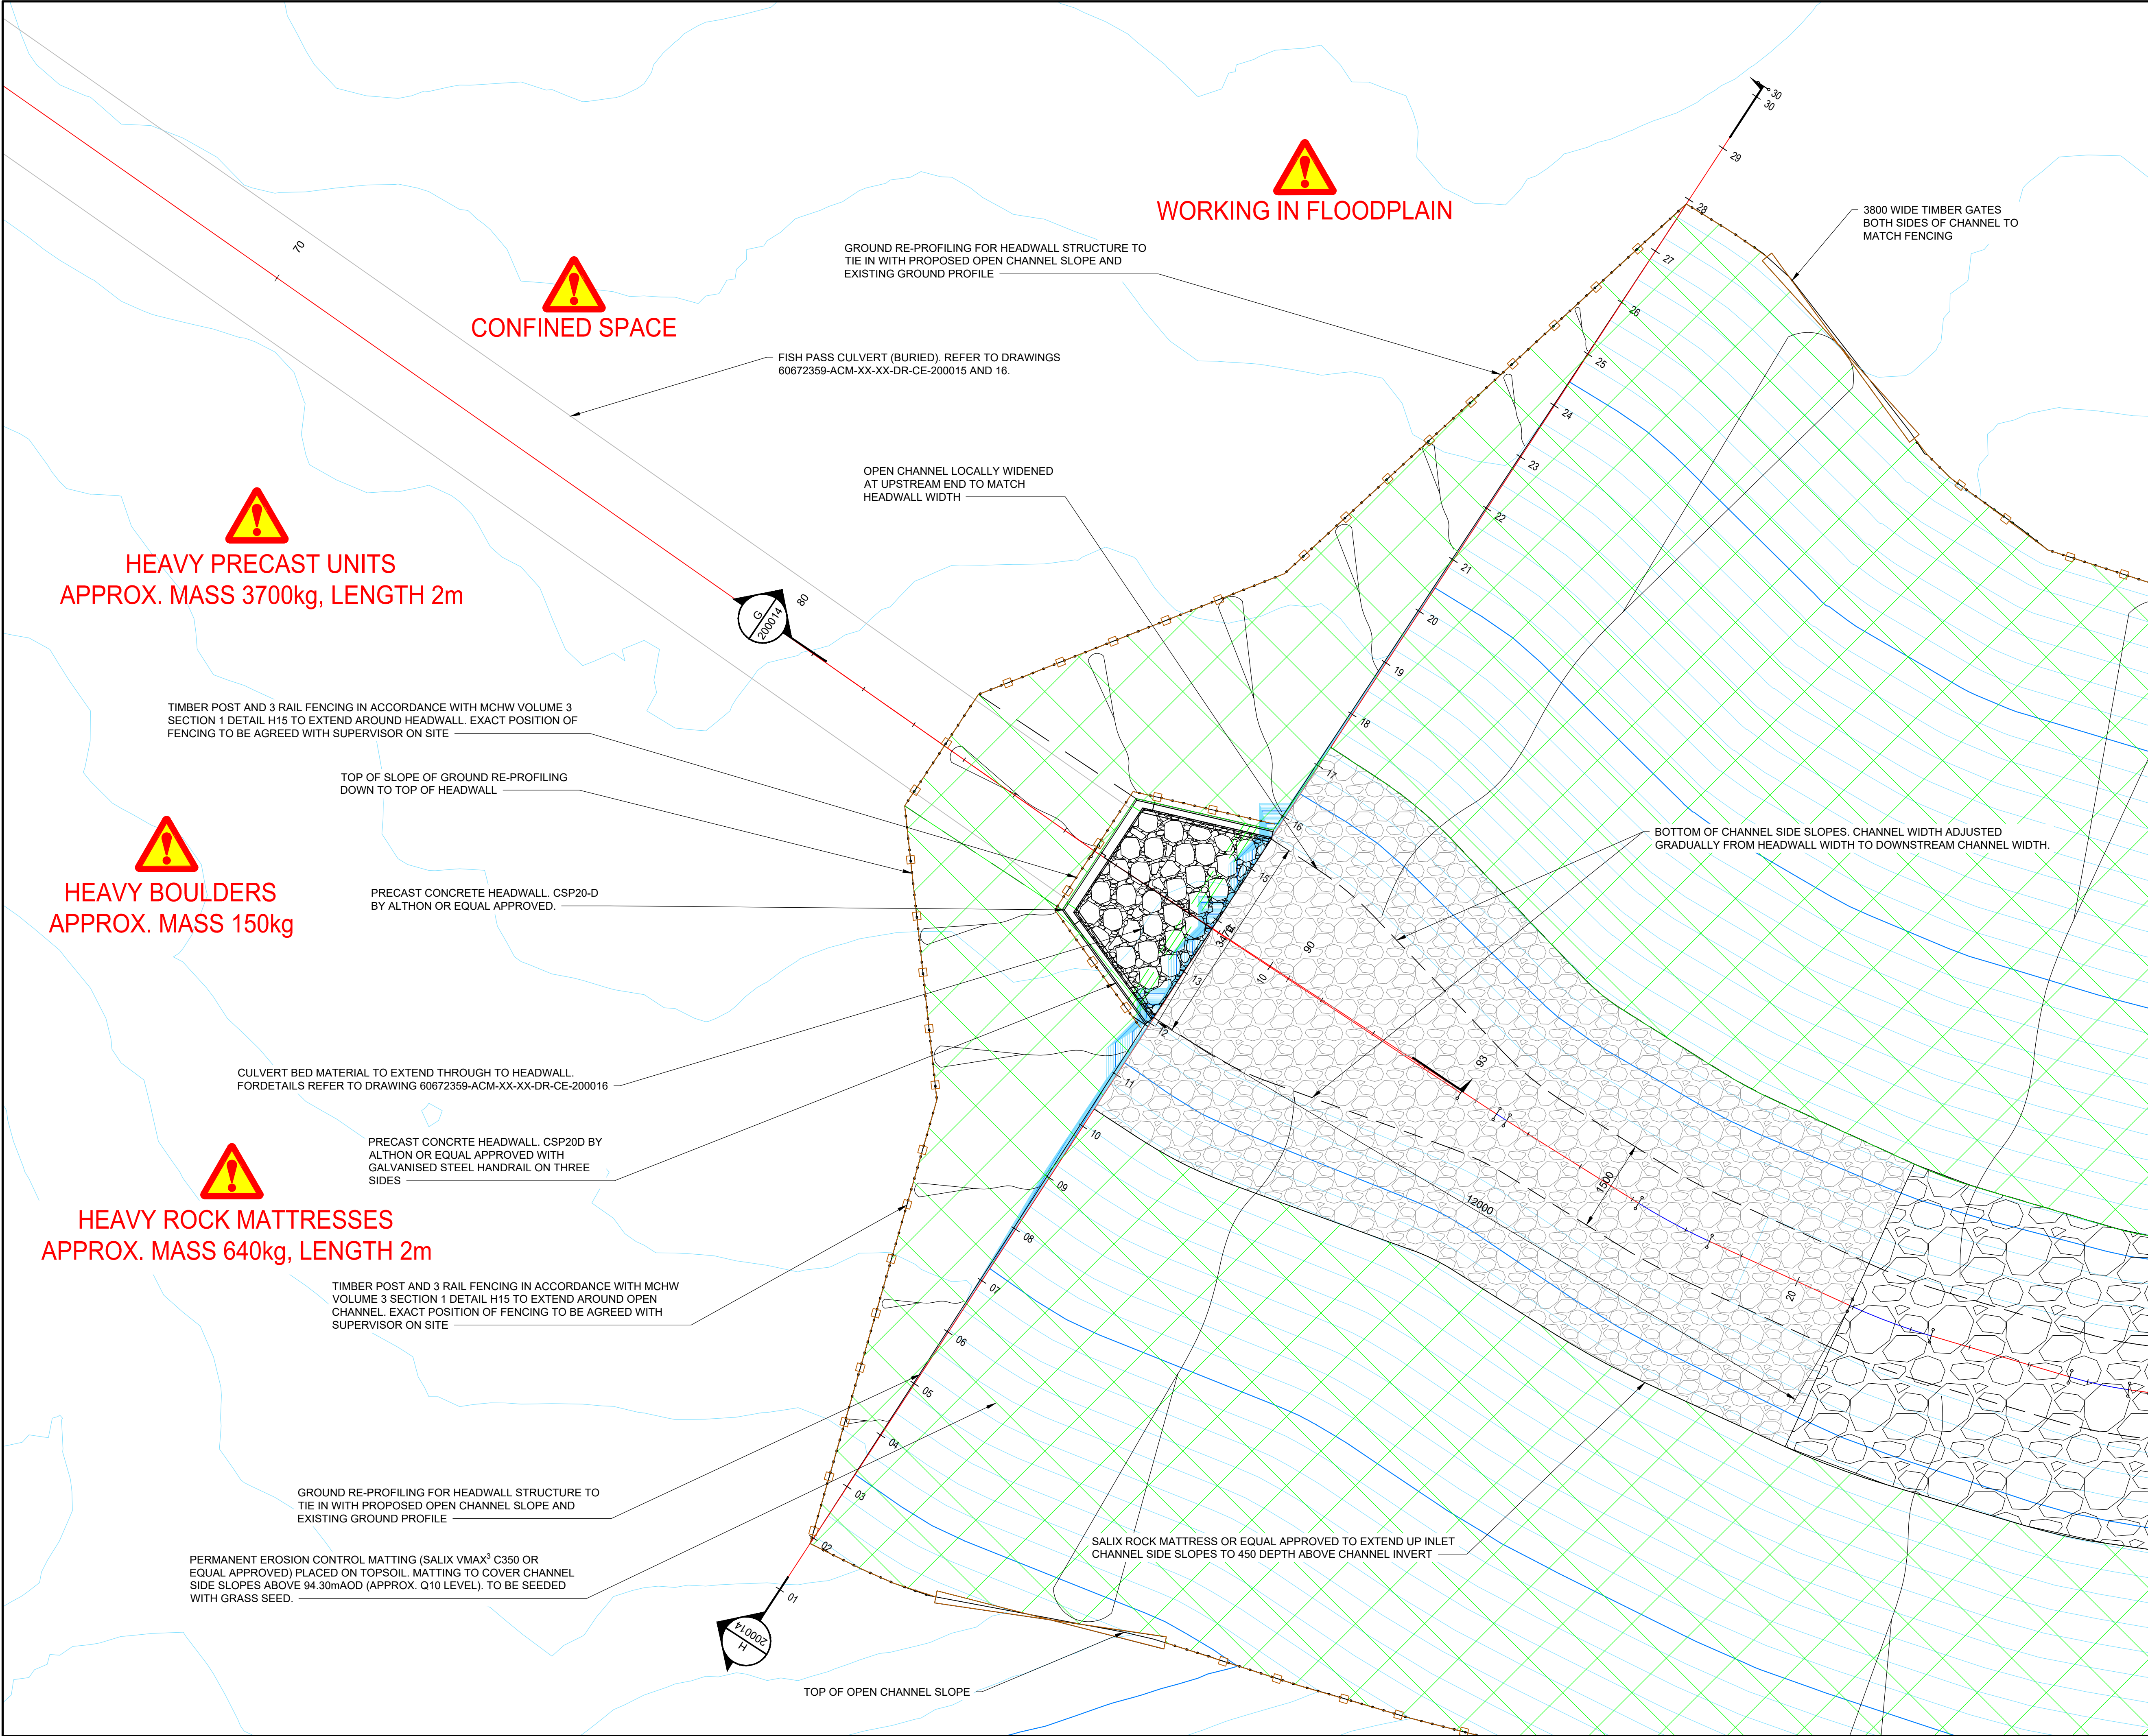

This drawing has been prepared for the use of AECOM's client. It may not be used, modified, reproduced or relied upon by third parties, except as agreed by AECOM, or as required by law. AECOM accepts no responsibility, and denies any liability whatsoever, to any party that uses or relies on this drawing without AECOM's express written consent. Do not scale this document. All measurements must be obtained from the stated dimensions.



PROJECT

HORSESHOE FALLS FISH PASS

CLIENT

NATURAL RESOURCES WALES

CONSULTANT

AECOM
2 City Walk
Leeds, LS11 9AR
+44 (0)113 301 8400 tel
www.aecom.com

NOTES

1. ALL DIMENSIONS ARE IN MILLIMETRES AND LEVELS IN METRES ABOVE ORDINANCE DATUM NEWLYN UNLESS STATED OTHERWISE. DO NOT SCALE.
2. LEVELS AND TOPOGRAPHICAL SURVEY DATA ARE BASED A MIXTURE OF SOURCES WITH VARYING LEVELS OF ACCURACY / DETAIL. REFER TO SITE INFORMATION FOR DETAILS. CHANGES MAY HAVE OCCURRED SINCE SURVEYS UNDERTAKEN.
3. FOR PROPOSED GENERAL ARRANGEMENT REFER TO DRAWING 60672359-ACM-XX-XX-DR-CE-200004.
4. DRAWING TO BE READ IN CONJUNCTION WITH THE SPECIFICATION FOR HIGHWAY WORKS (S.H.W) SUPPLEMENTED WITH PROJECT SPECIFIC APPENDICES.

KEY

- ROCK MATTRESS
- LOOSE BOULDERS
- PERMANENT EROSION CONTROL MATTING
- BOULDER
- RIVER BANK
- PROPOSED POST AND 3 RAIL FENCING

ISSUE/REVISION

C01	01/11/2022	FOR CONSTRUCTION
P01	09/09/2022	WORKING DRAFT FOR INFO
I/R	DATE	DESCRIPTION

PROJECT NUMBER

60672359

SHEET TITLE

HORSESHOE FALLS FISH PASS
CULVERT OUTLET PLAN

SHEET NUMBER

60672359-ACM-XX-XX-DR-CE-200013