





SITE LOCATION PLAN
(1:2000)

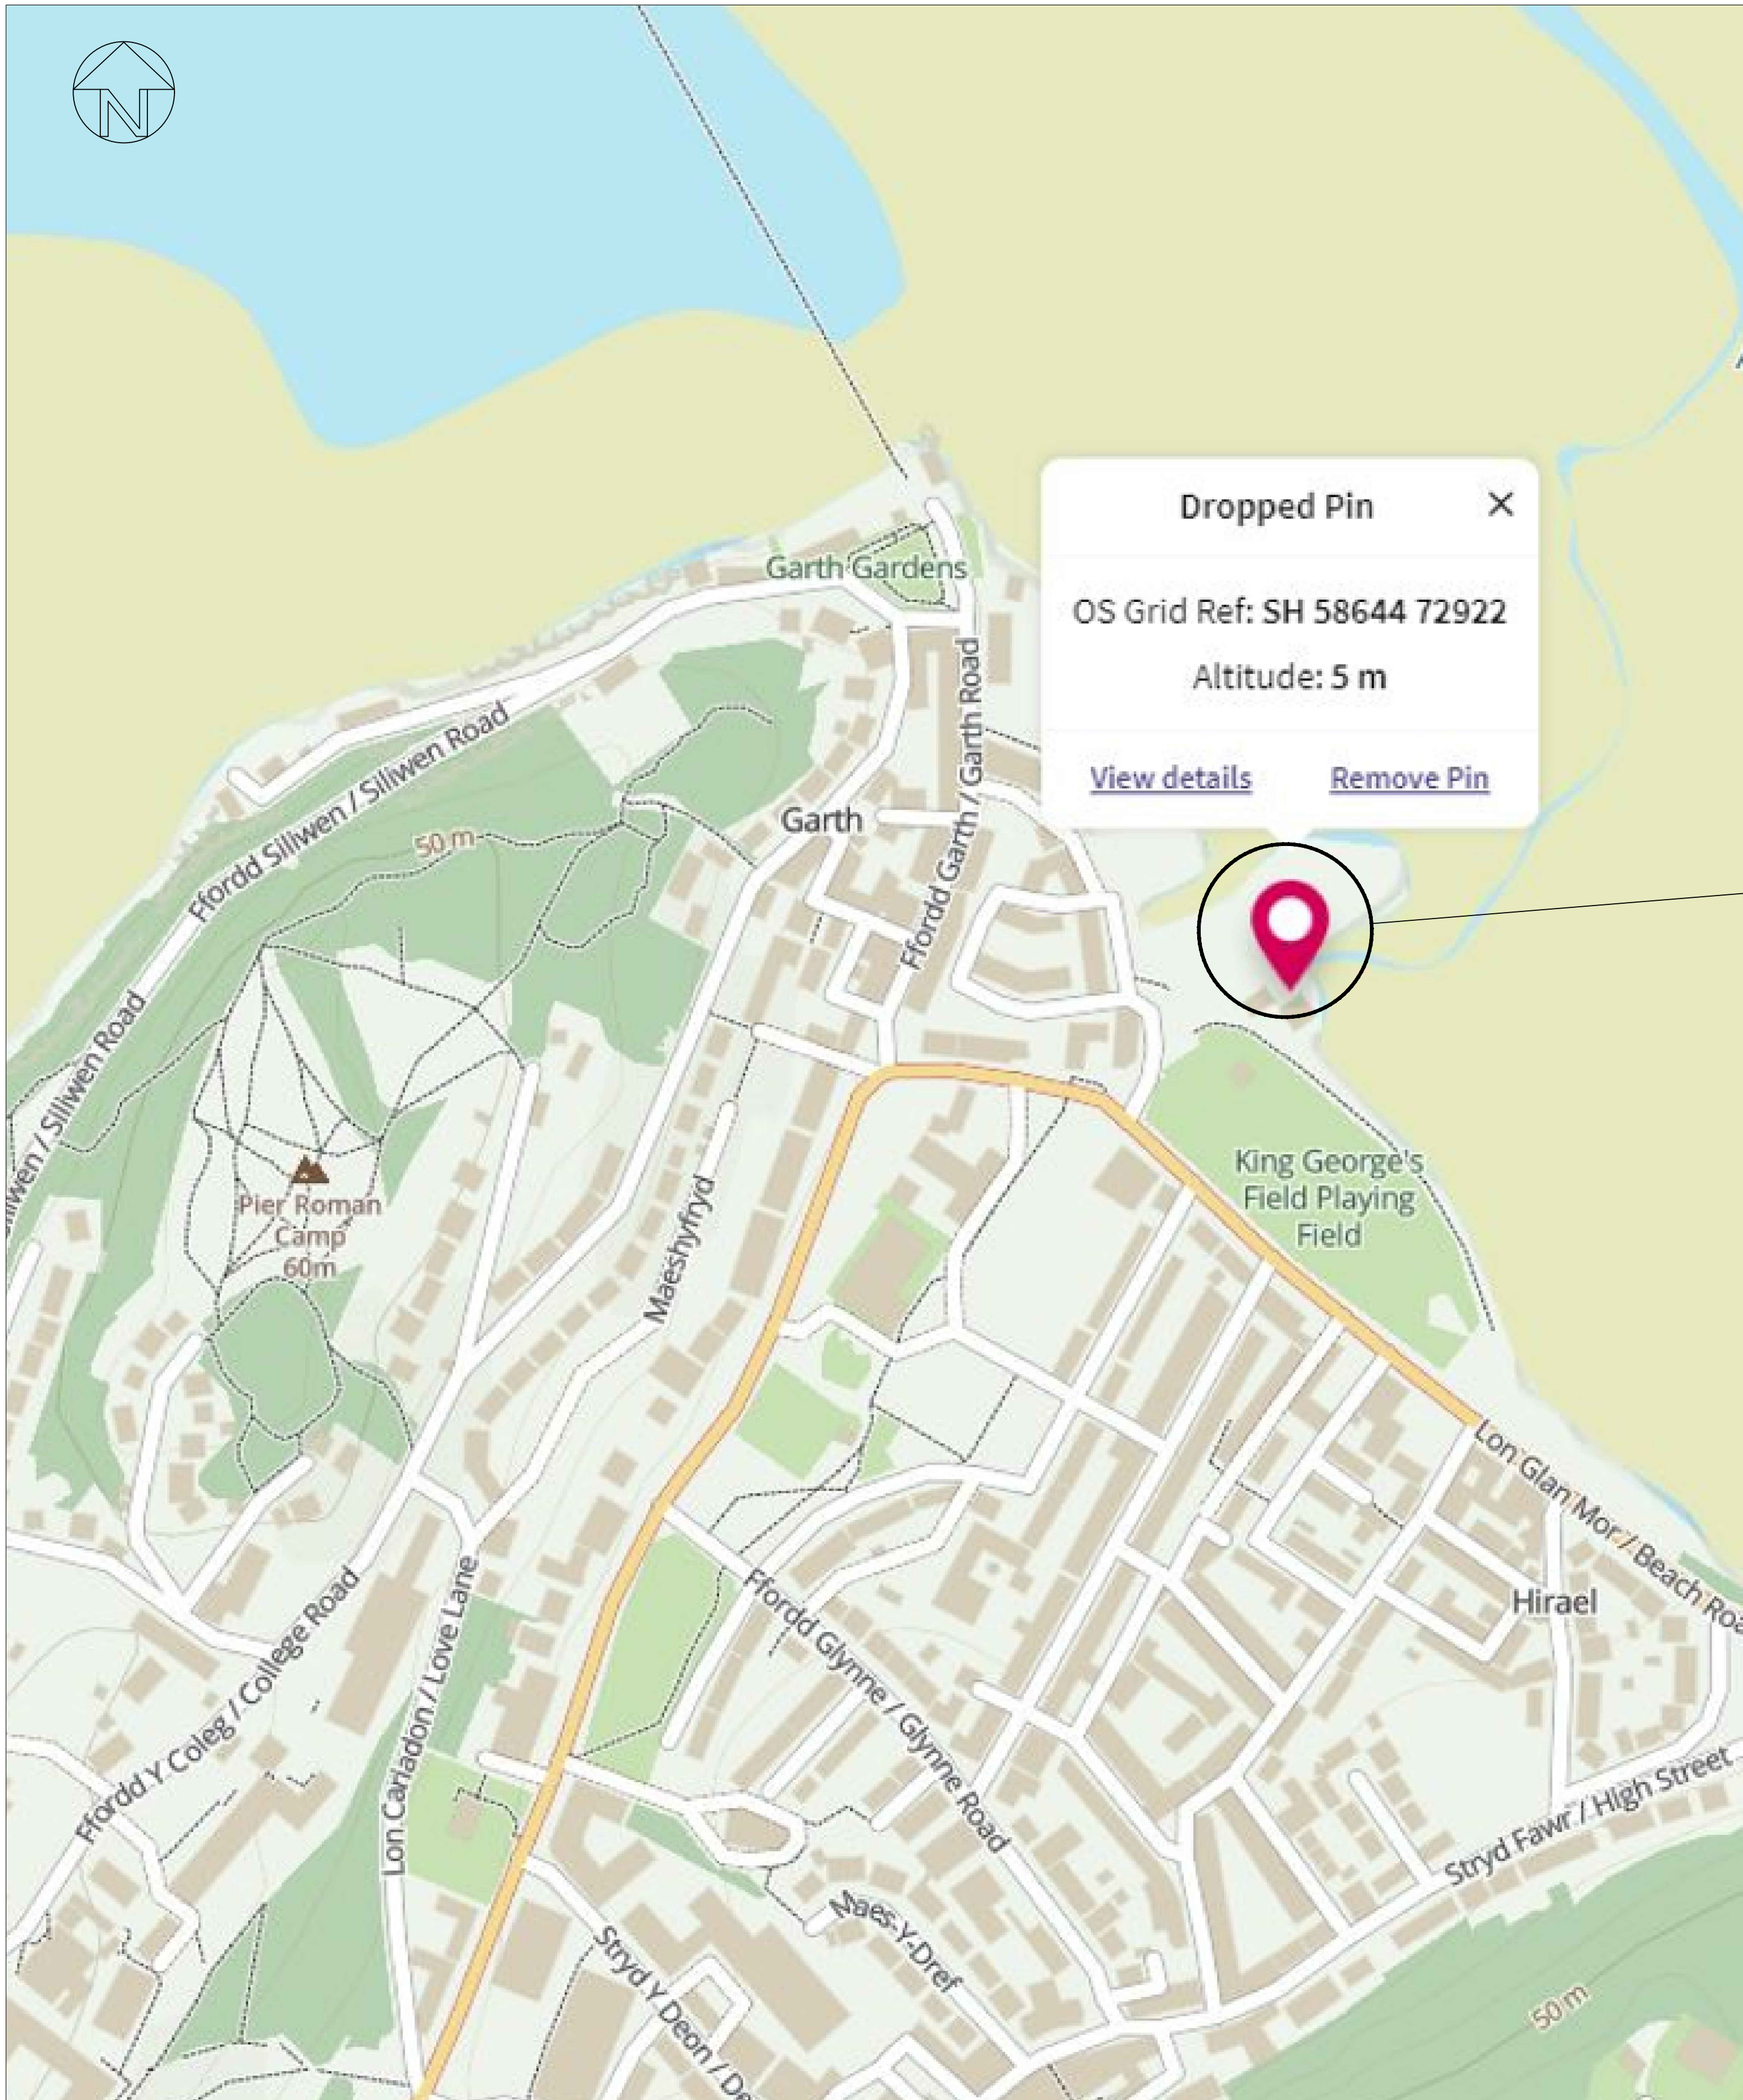

DETAIL SITE PLAN
(1:200)

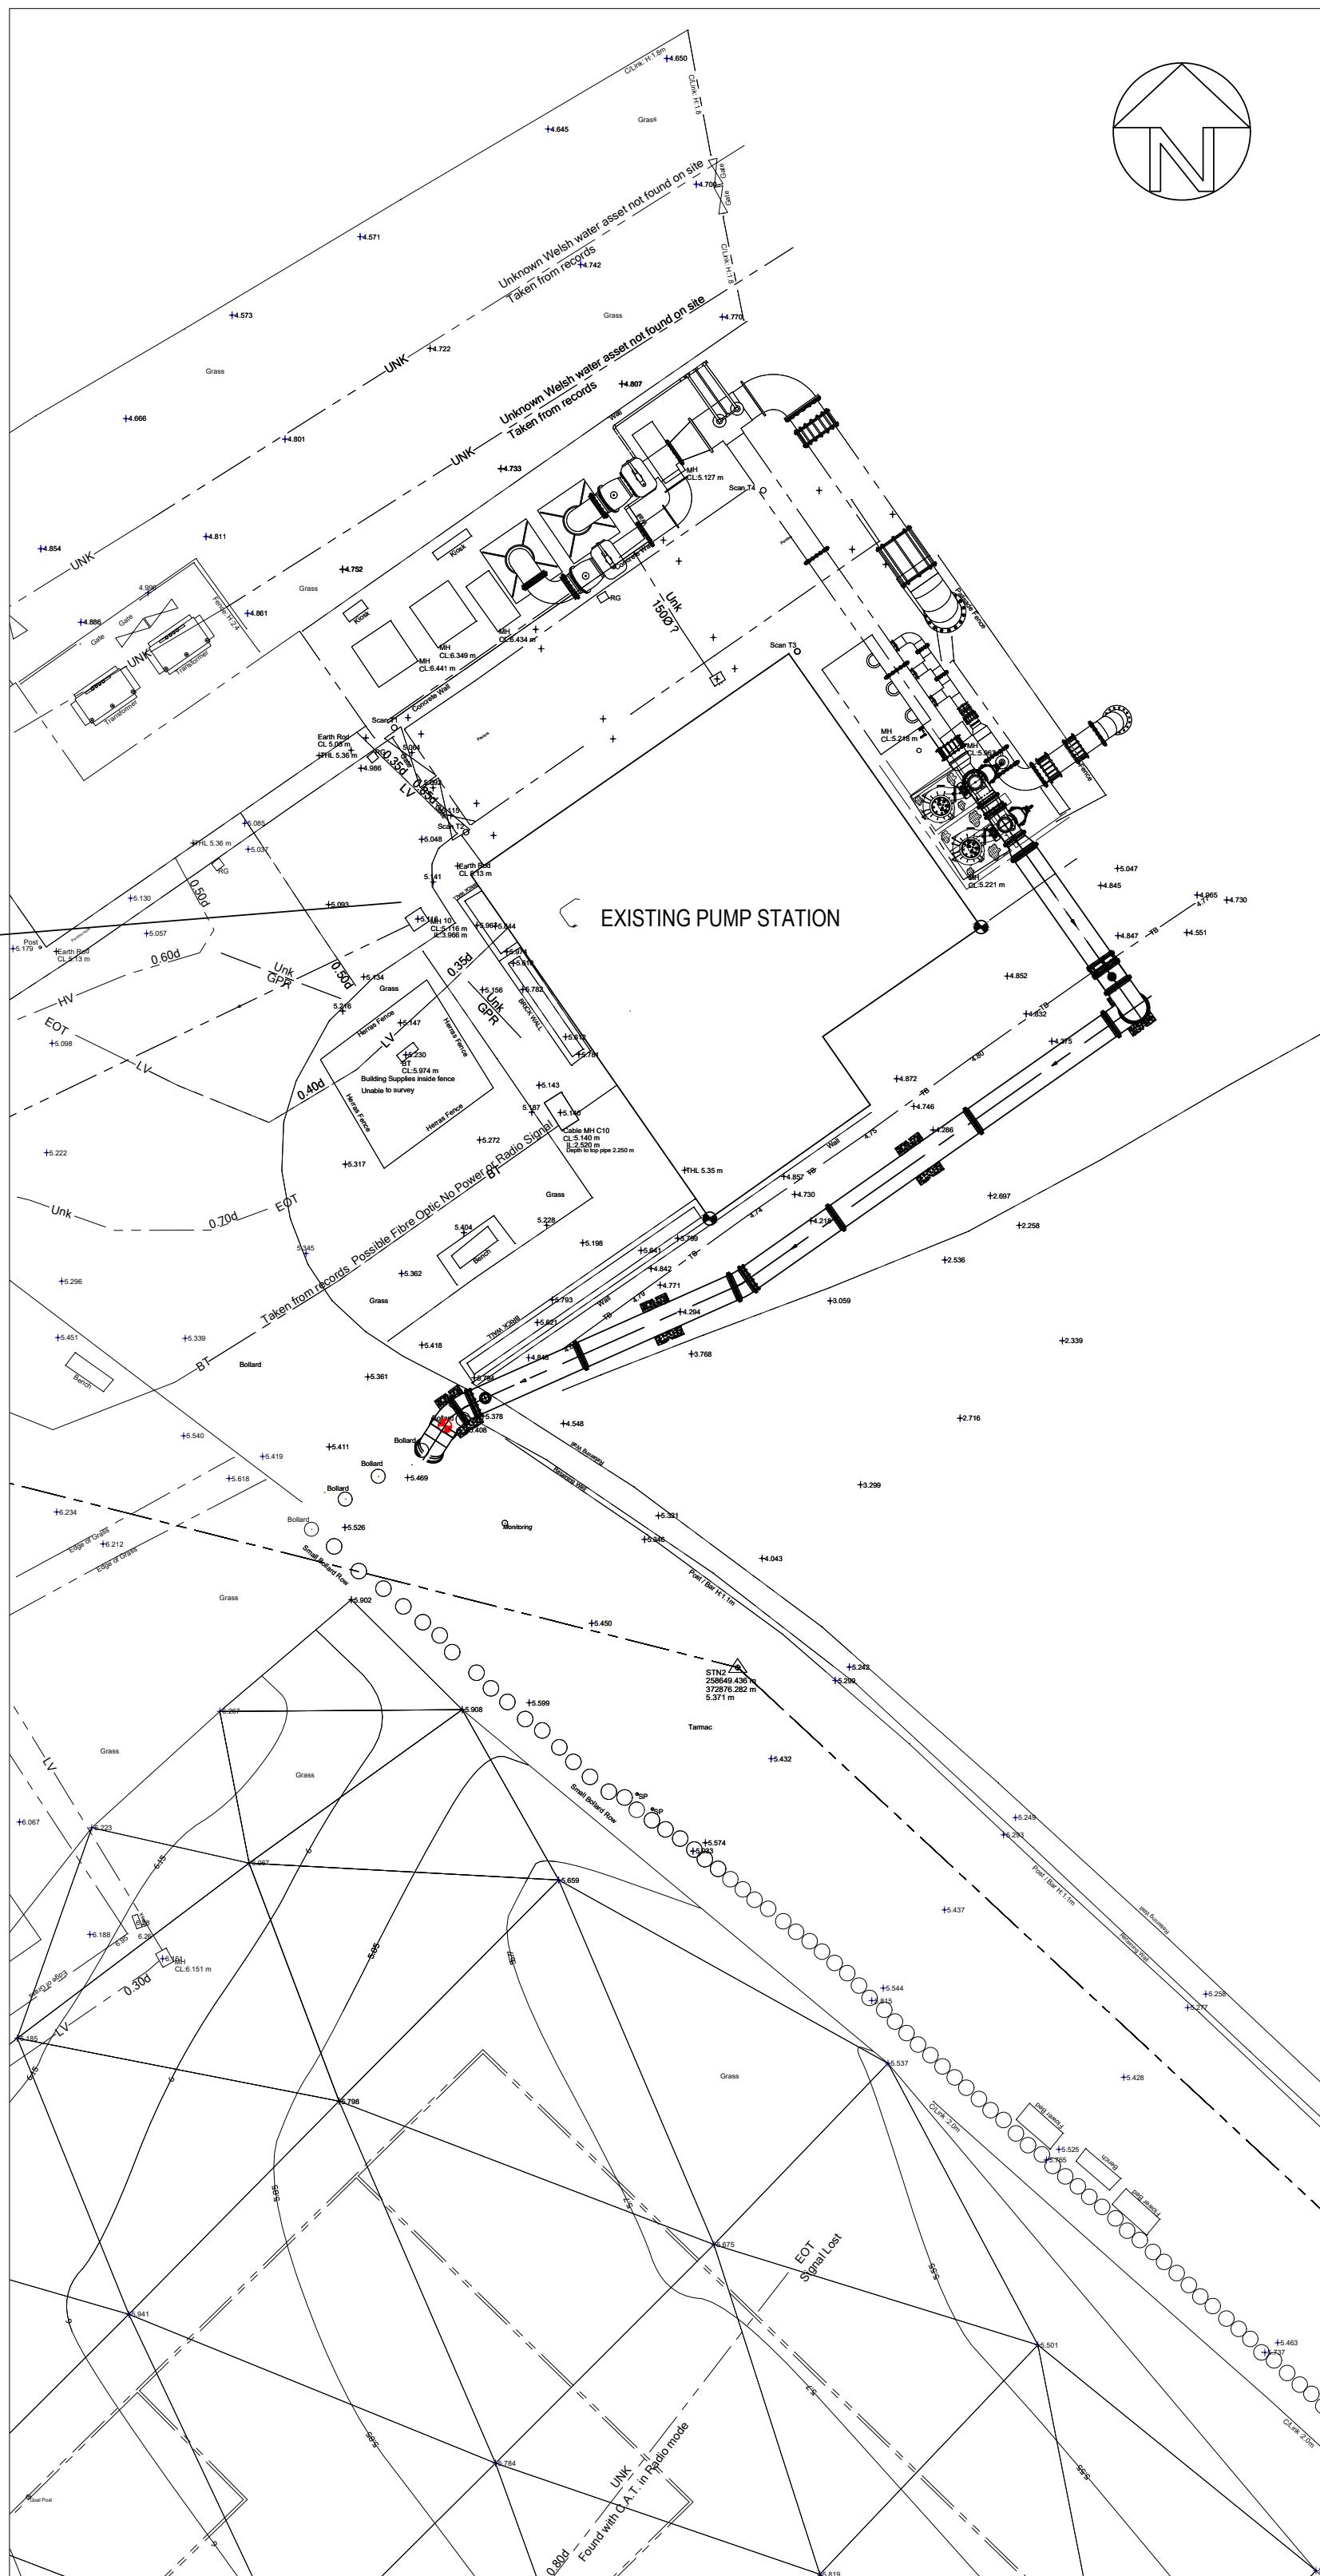

NOTES

- SITE ADDRESS:
BANGOR BEACH ROAD
SPS 1326
GLANDWR ROAD
LL57 1AD
WHAT THREE WORDS : ///FIERY.CLASSICS.VIEWERS
- ALL DIMENSIONS IN MILLIMETERS AND ALL LEVELS IN METRES
A0D UNLESS NOTED OTHERWISE.

P4.0							
Rev.	Date	Drawn	Description	Rvd	Chkd	Appd	Date
 Capital Delivery Alliance Cynghrair Cyflawni Cyfalaf Ty Awen, Spooner Close, Coed Kernew, Newport, NP108FZ							
Project Name: MENAI SHELLFISH BEACH ROAD							
Drawing Title: BANGOR BEACH ROAD PUMPING STATION LOCATION DRAWING							
Suitability:							Suitability Code:
Originator:	Designer: PW			Date: 07/02/2024			
Internal Project Number:	Scale: 1:2000 & 1:200			Rev: P1.0			
Drawing Number: B16888-118564-08-ZZ-DR-CA-C10015							