



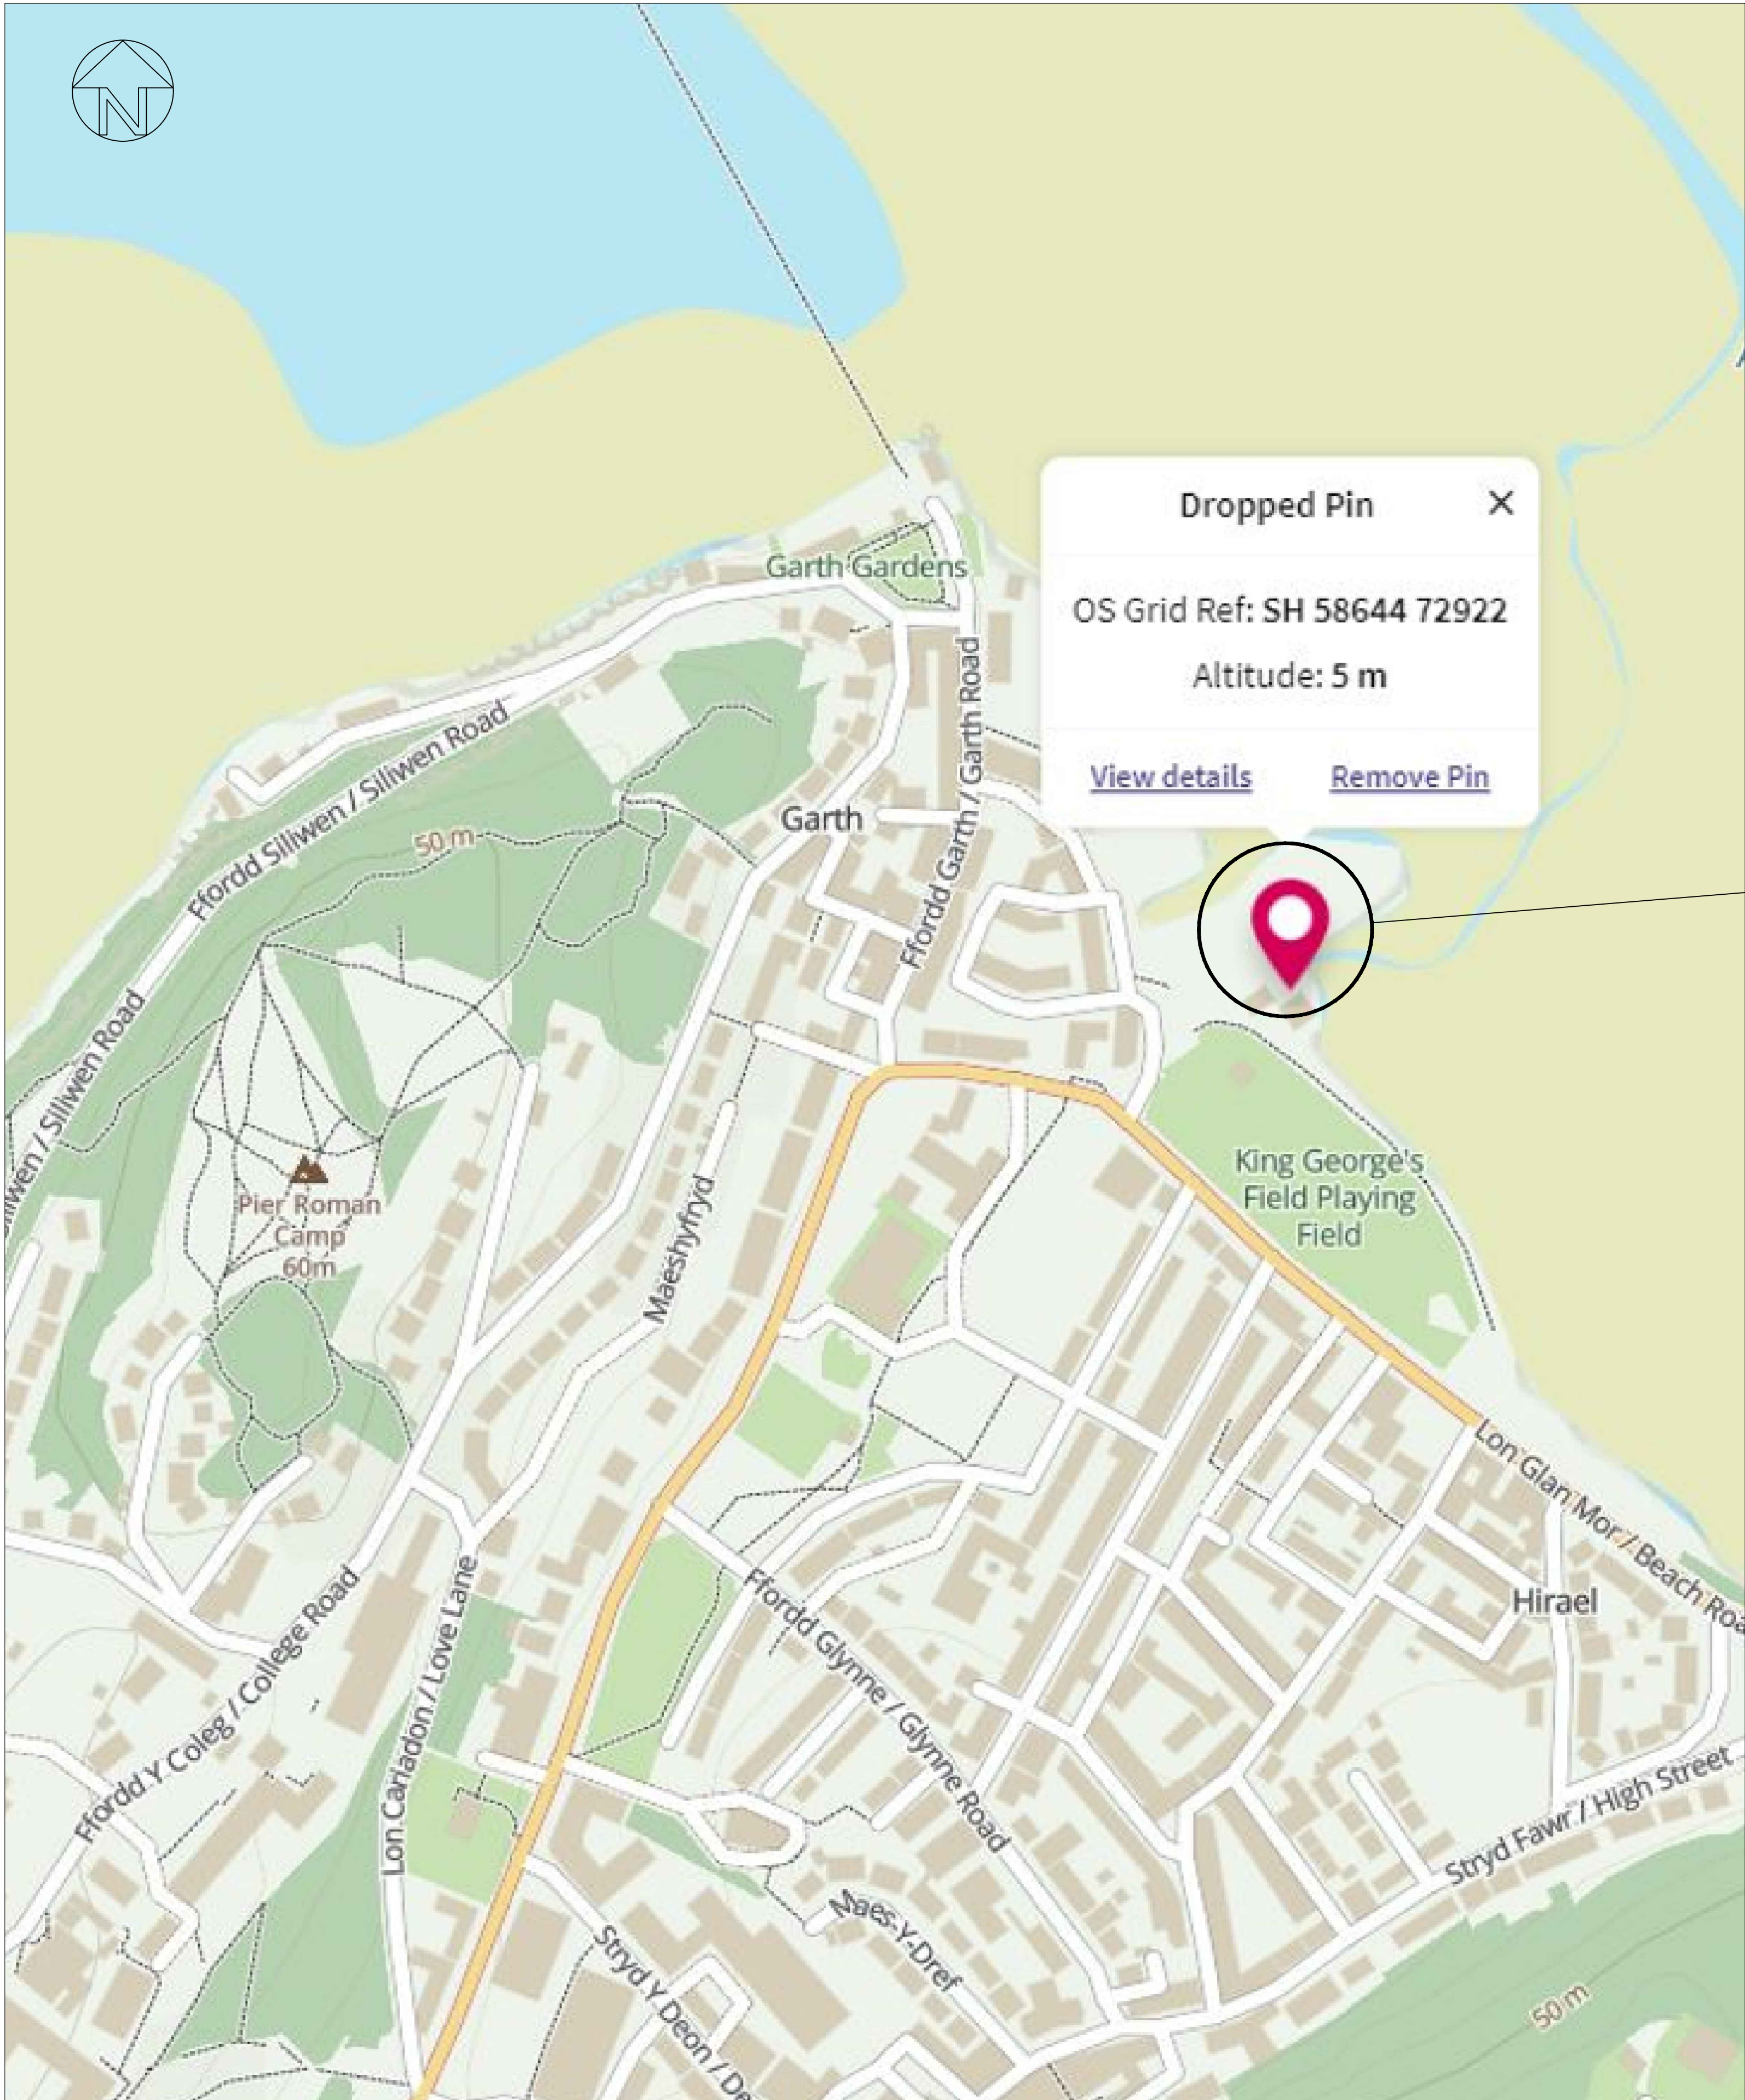

SITE LOCATION PLAN
(1:2000)

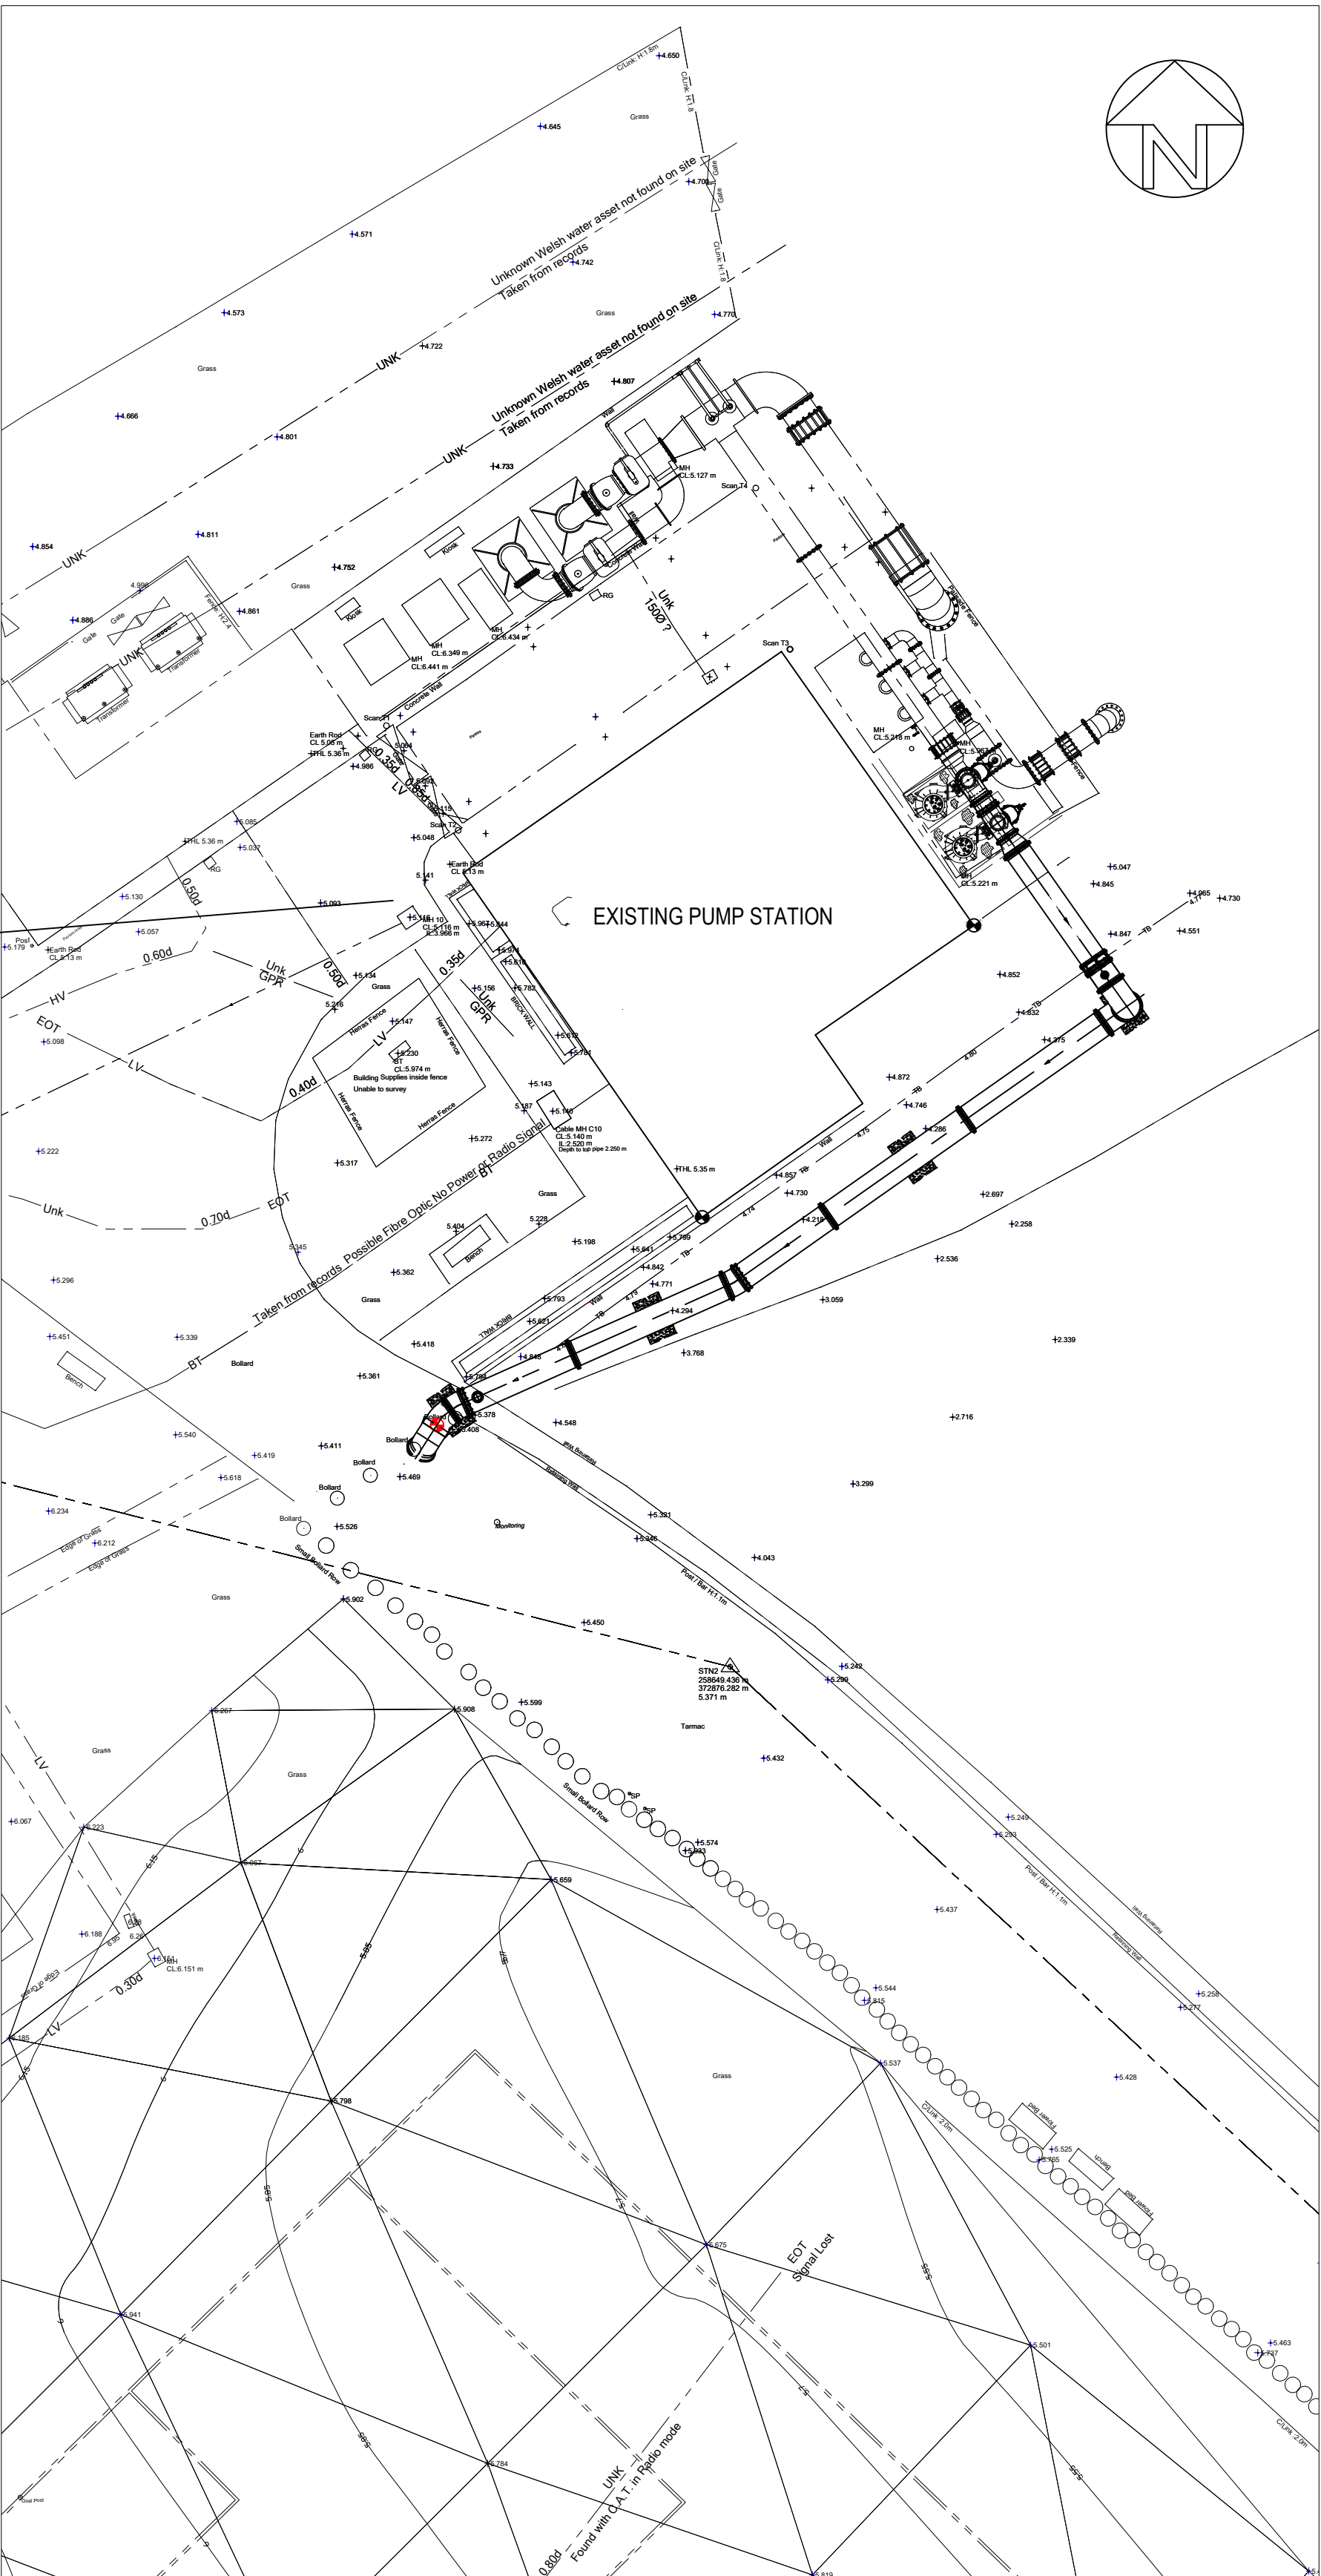

DETAIL SITE PLAN
(1:200)

OWNER

A1



Eric Wright Water
Unit 506 Green Place
Bamber Bridge, Preston PR5 8AY
Tel: 01772 686622
Fax: 01772 628811
www.ericwright.co.uk

NOTES
1. SITE ADDRESS:
BANGOR BEACH ROAD
SPS 1326
GLANDWR ROAD
LL57 1AD
WHAT THREE WORDS : ///FIERY.CLASSICS.VIEWERS
2. ALL DIMENSIONS IN MILLIMETERS AND ALL LEVELS IN METRES
AOD UNLESS NOTED OTHERWISE.

P1.0	15/01/24	PCW	FIRST ISSUE	AS	PG	DW	15/01/24
Rev.	Date.	Drawn.	Description.	Rvd.	Chkd.	Appd.	Date.
 Capital Delivery Alliance Cynghair Cyflawni Cyfalaf Ty Awen, Spooner Close, Coed Kernew, Newport, NP108FZ							
Project Name: MENAI SHELLFISH BEACH ROAD							
Drawing Title: BANGOR BEACH ROAD PUMPING STATION LOCATION DRAWING							
Suitability:							Suitability Code:
Originator:		Designer: PW		Date: 15/01/2024			
Internal Project Number:		Scale: 1:2000 & 1:200		Rev. P1.0			
Drawing Number: B16888-118564-08-ZZ-DR-CA-CI0015							