

LEGEND

— Site Boundary

1	Updated details	18/05/23
0	Issued for information	20/10/2022
REV	COMMENT	DATE



Unit 8, Commerce Park Brunel Road Theale Reading RG7 4AB 01189 167340	Columbus House Greenmeadow Springs Tongwynlais Cardiff CF15 7NE 02920 358636	enquiries@englobecorp.com www.englobecorp.com
--	---	--


Client	
--------	--


Project	Quakers Yard, Treharris
---------	-------------------------

Title	Site Location Plan
-------	--------------------

Drawn by CC	Checked SK	Date 20/10/2022	Authorised SK	Date 20/10/2022
Original Scale N.T.S	Date 20/10/2022	Rev 0	Paper A3	


Drawing Number
D1871/23/5302/A1

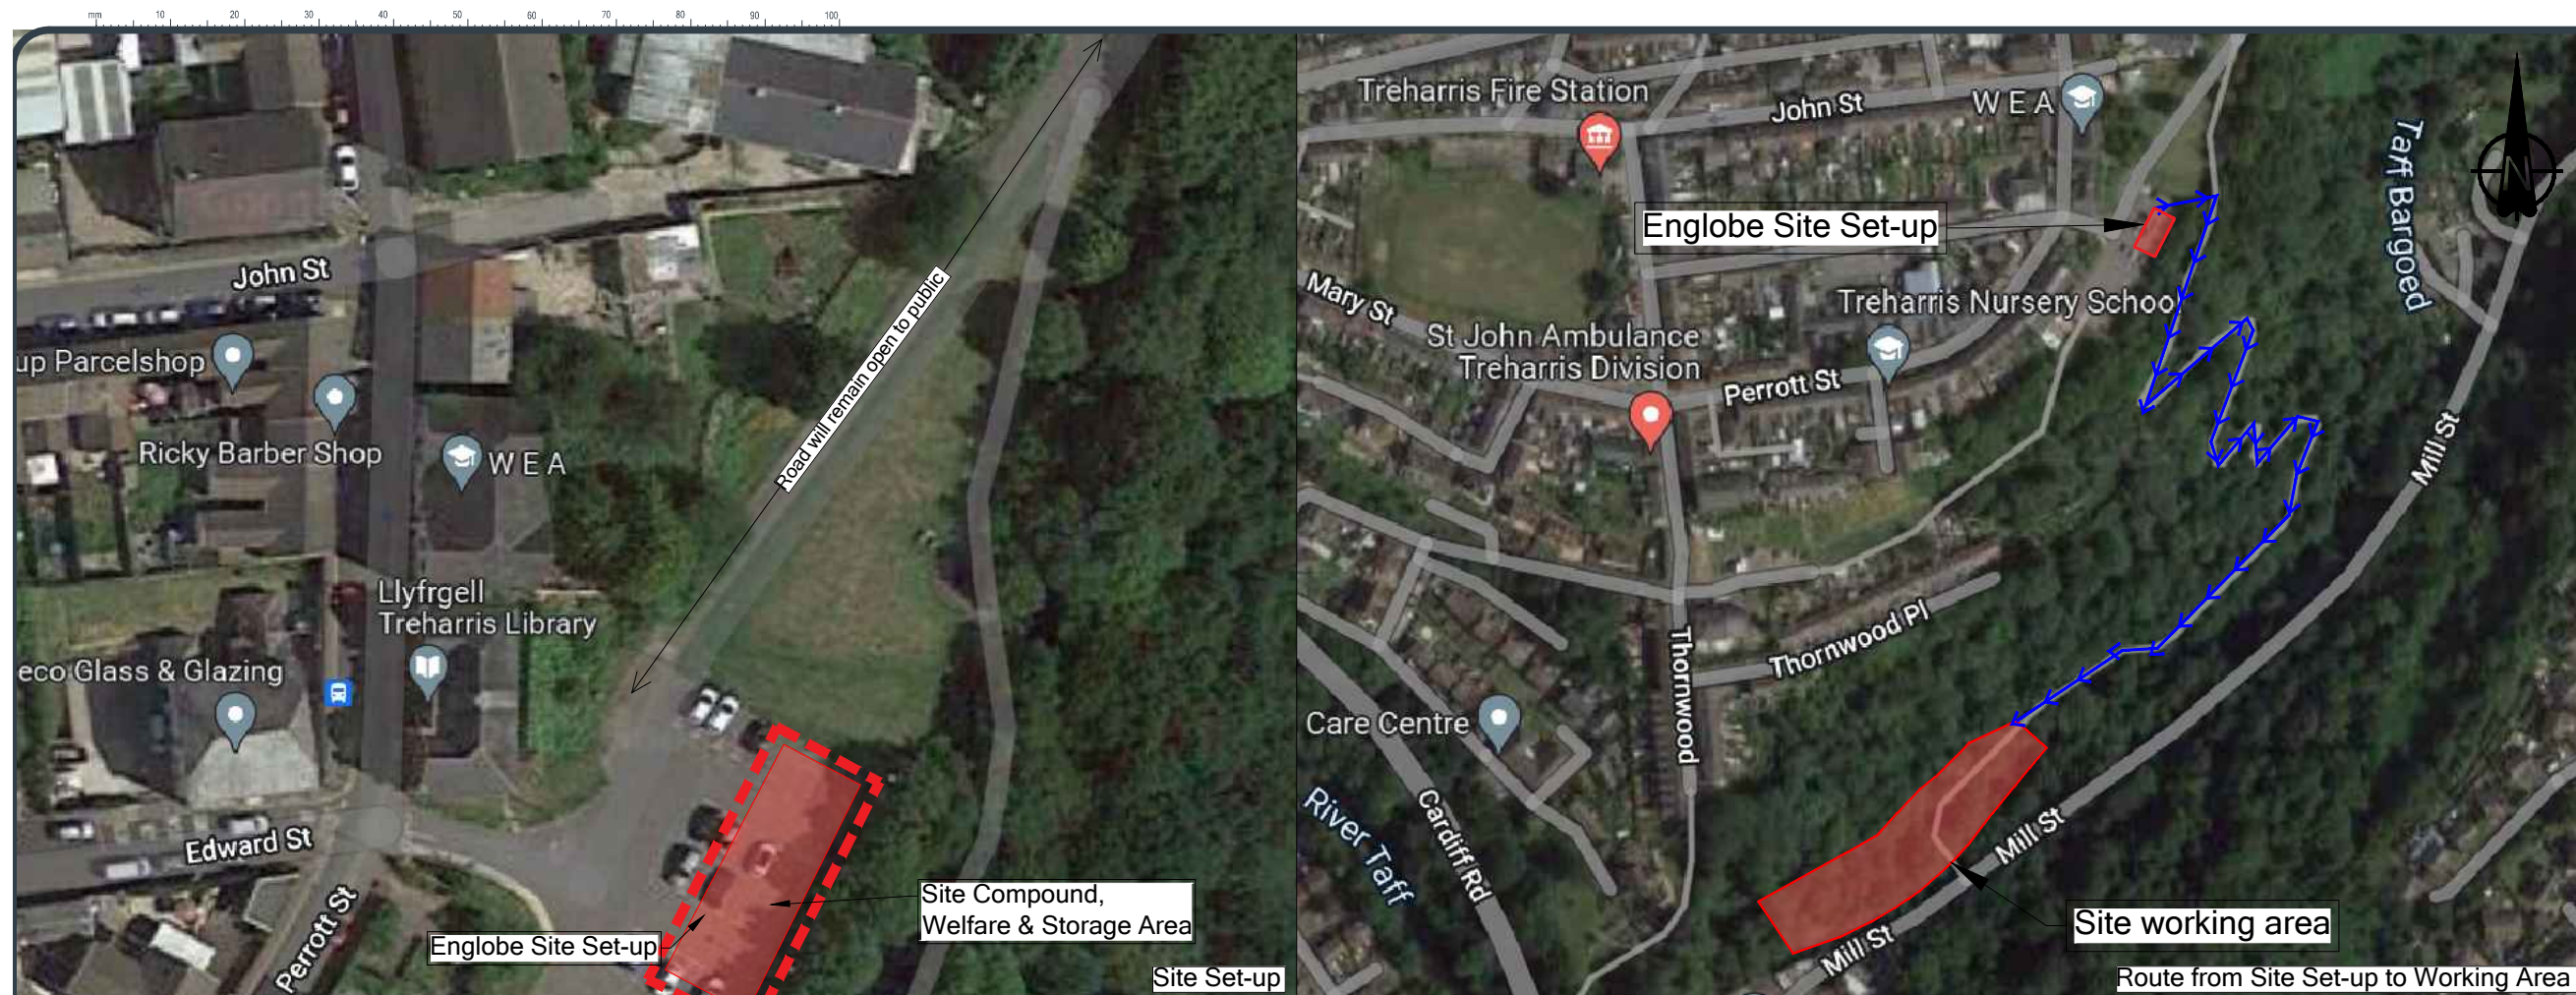




LEGEND


- WWU Limited Site Boundary
- - - Englobe Site Set-up boundary
- Access route between Englobe Site set-up and Site Working Area (will be closed to the public)
- Mobile Welfare Unit
- Environmental Monitoring Locations
- River Monitoring Locations

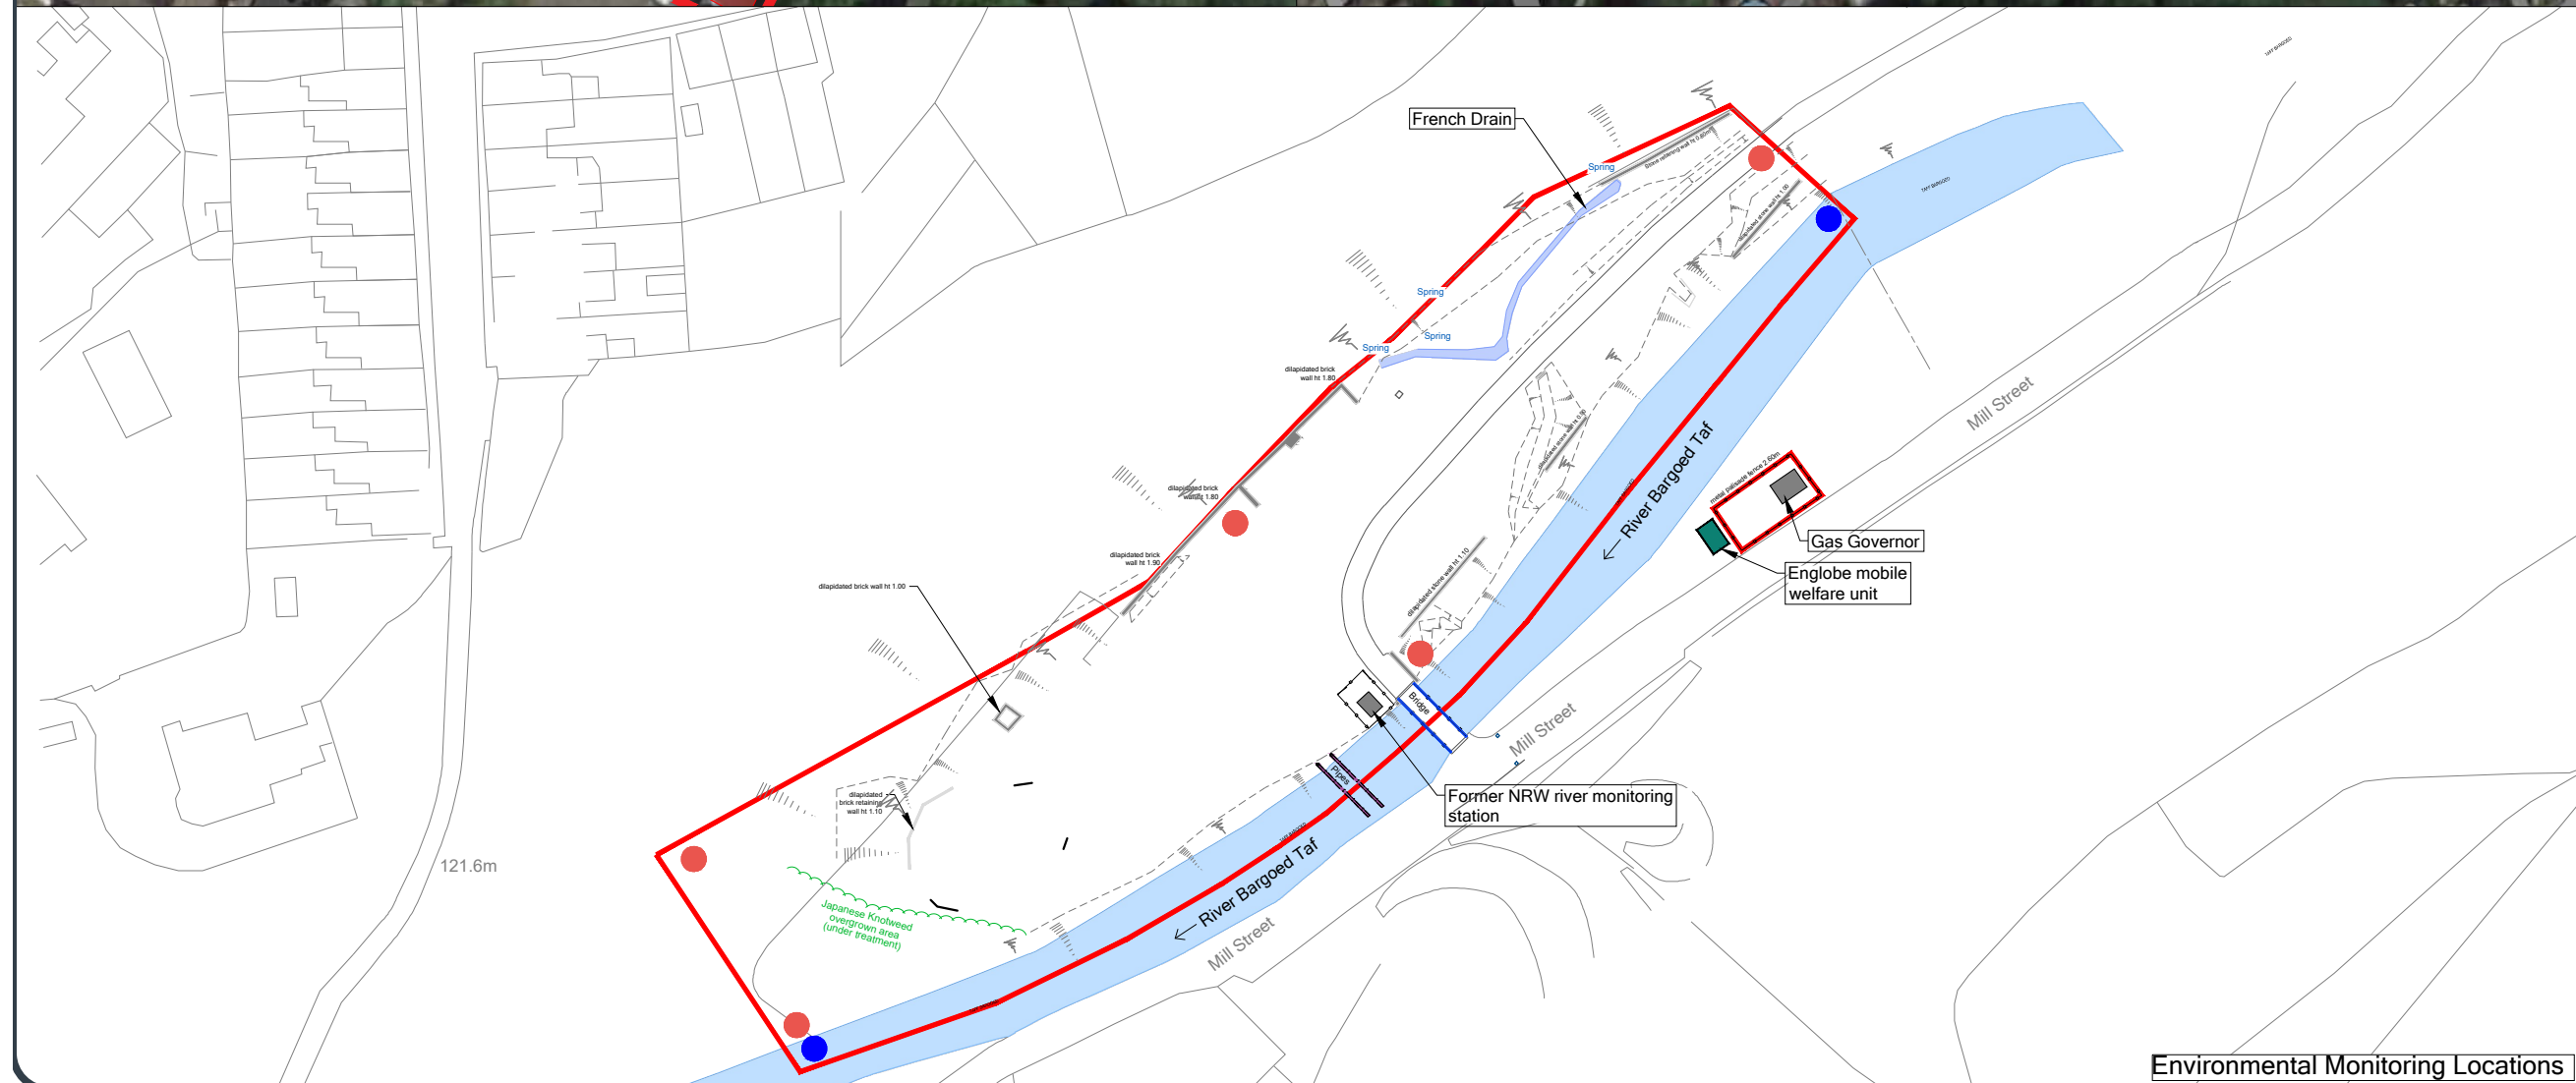

1	Updated information	18/05/2023
0	Issued for information	20/10/2022
REV	COMMENT	DATE




Unit 8, Commerce Park Brunel Road Theale Reading RG7 4AB 01189 167340	Columbus House Greenmeadow Springs Tongwynlais Cardiff CF15 7NE 02920 358636	enquiries@englobecorp.com www.englobecorp.com
--	---	--

Client 

Project
Quakers Yard, Treharris

Title
Site Set-up and Environmental Monitoring Locations

Drawn by CC	Checked Date SK 20/10/2022	Authorised Date SK 20/10/2022
Original Scale N.T.S	Date 20/10/2022	Rev 1
Drawing Number D1871/23/5302/A3		Paper A3

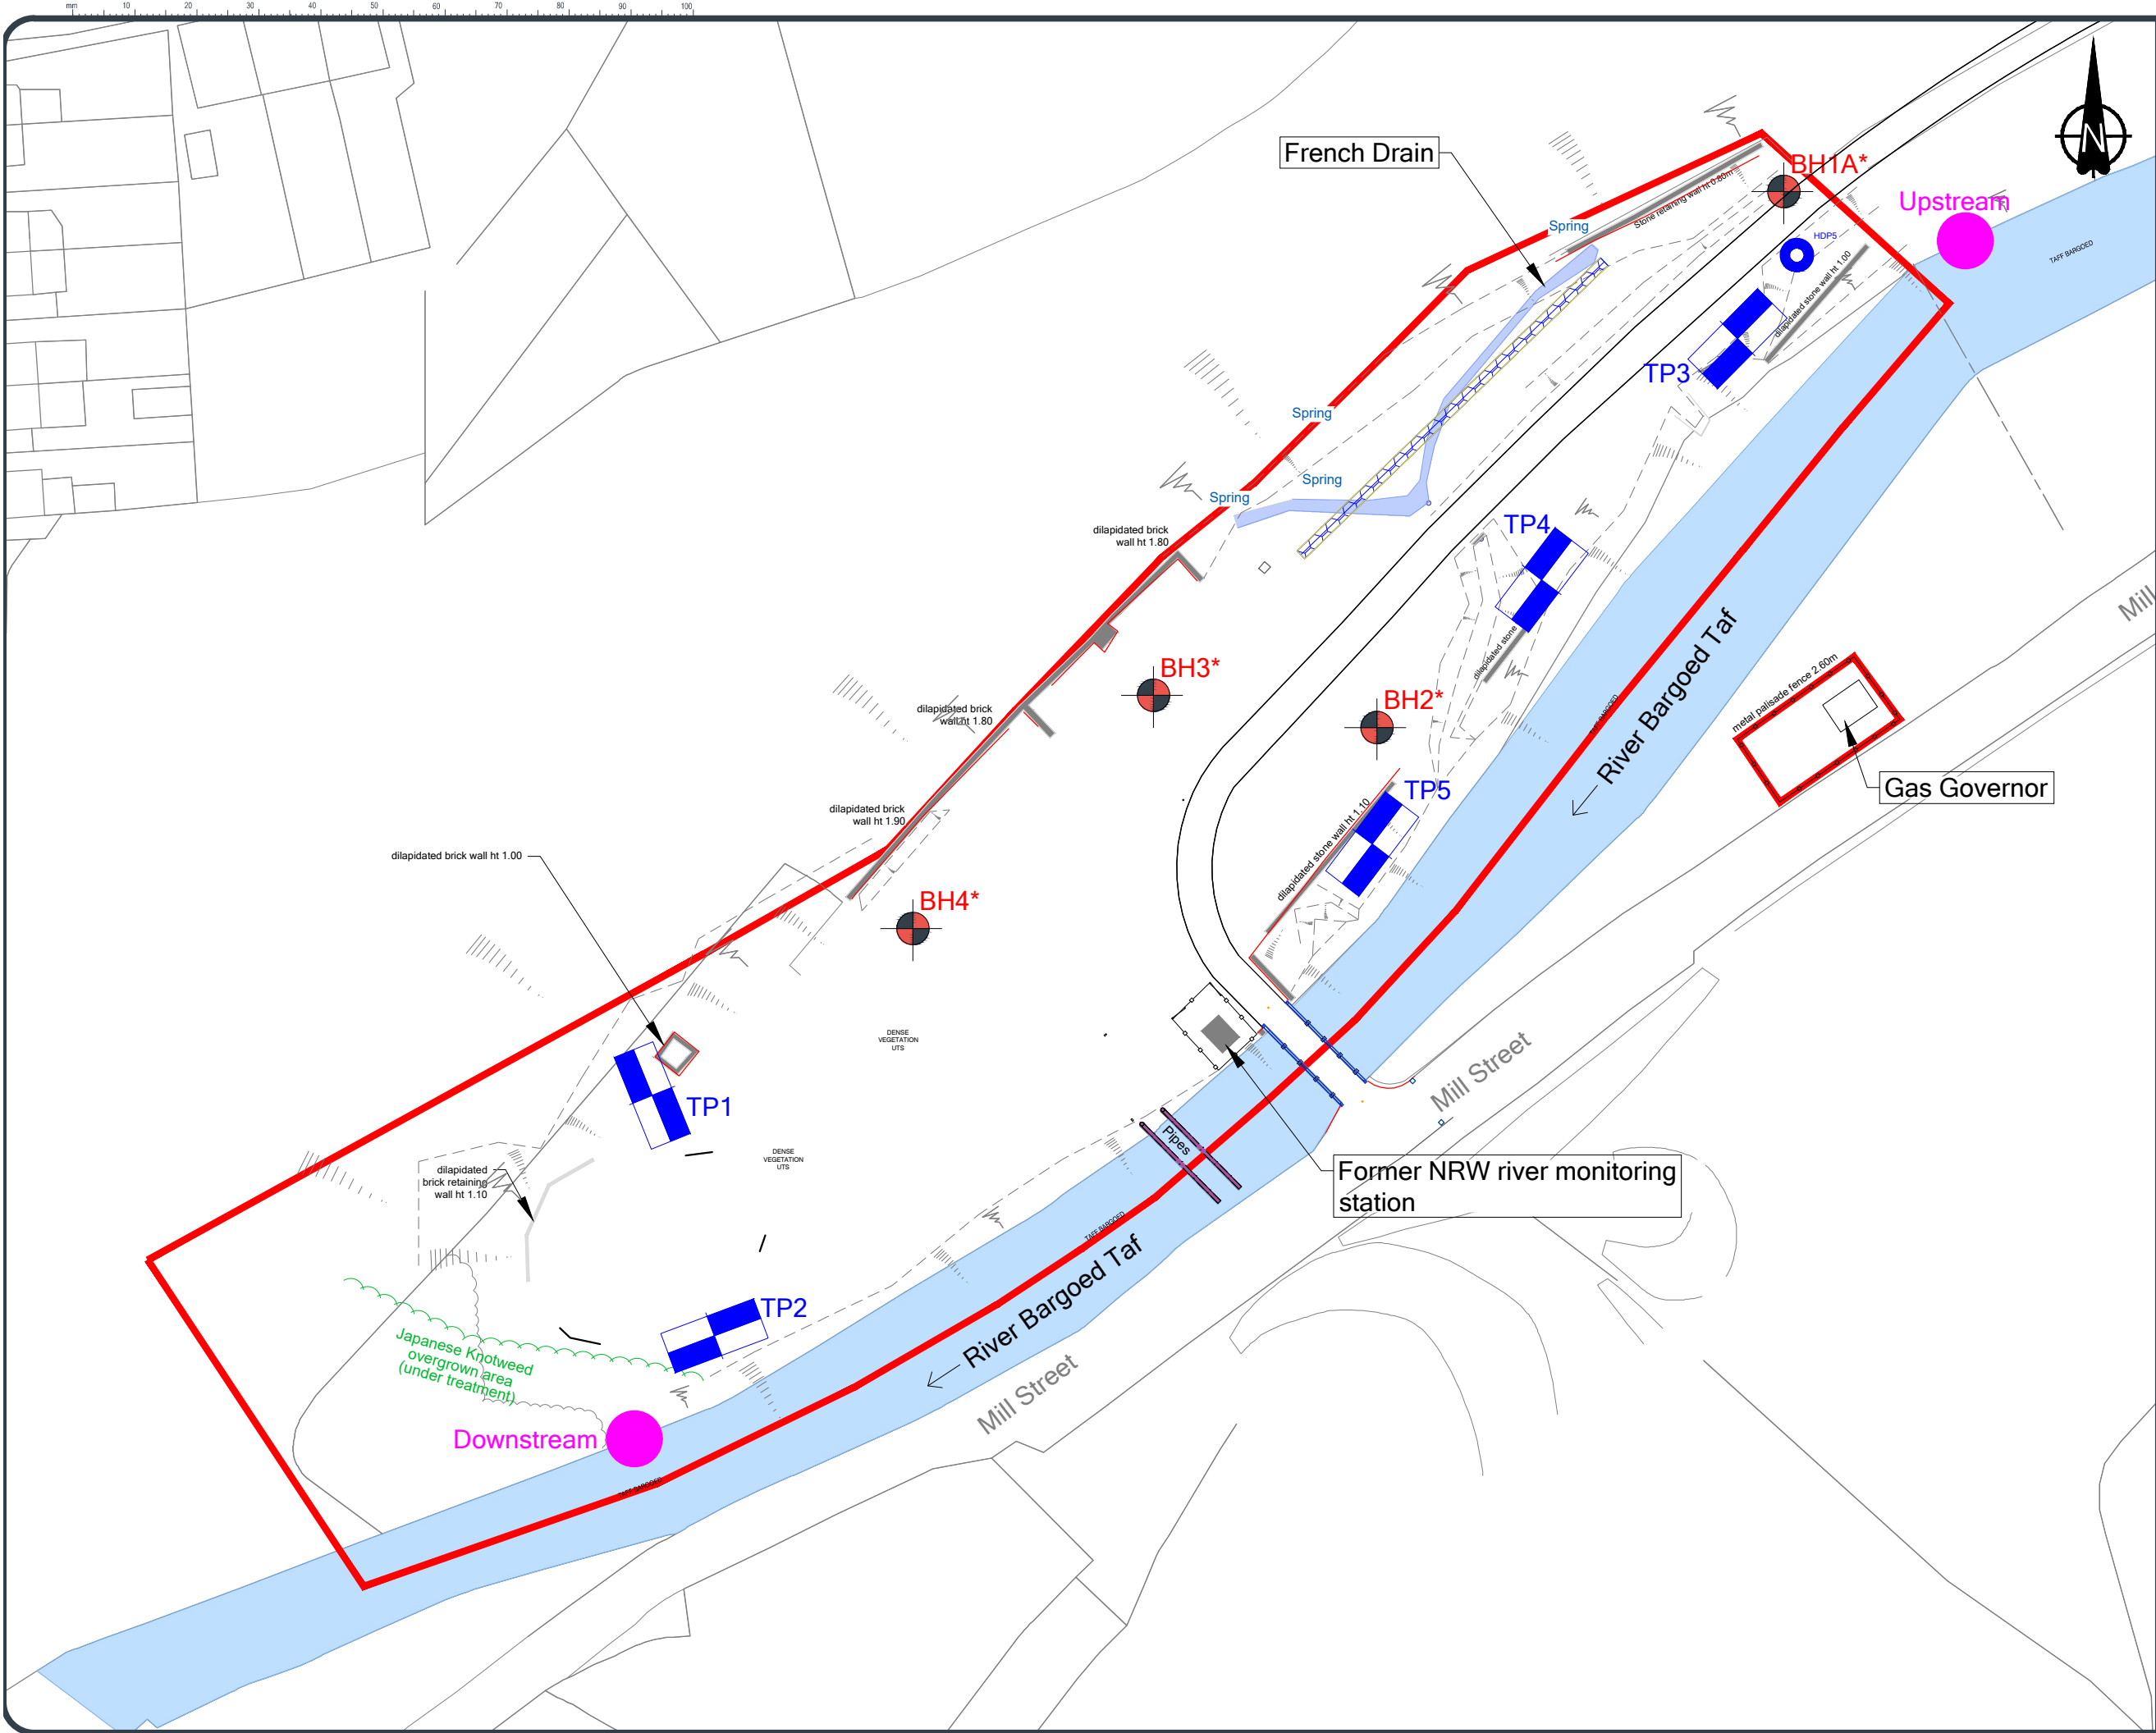

ENGLOBE

LEGEND

WWU Limited Site Boundary

Englobe Borehole

Surface Water Sampling Location

Trial Pit

Hand Dug Pit

NOTES:

Borehole with * in name denotes that site team undertook a hand dug pit to 1.5m at location before drilling took place.

0	First Issue	08/06/23
REV	COMMENT	DATE

englobe

Unit 8, Commerce Park
Brunel Road
Theale
Reading
RG7 4AB
01189 167340

Columbus House
Greenmeadow Springs
Tongwynlais
Cardiff
CF15 7NE
02920 358636

enquiries@englobecorp.com
www.englobecorp.com

Client

WALES & WEST UTILITIES

Project

Quakers Yard, Treharris

Title

Borehole Survey Locations

Drawn by
CC

Checked
SK

Date
08.06.23

Authorised Date
SK

08.06.23

Original Scale
1:500

Date
08.06.23

Rev
1

Paper
A3

Drawing Number


D1871/23/5270/A4

Legend

- Fenceline
 - Historical structures (as dated)(approximate)
 - Historical structures (approximate)
(c. 1930-1940; c. 1960s)
 - Pipework
- Advison Site Investigation Locations (2016)
- TP16-06A Trial Pit
 - HP16-03 Servicing location pit
 - MW16-04 Monitoring well
 - SP16-02 Suface soil sample
 - SW16-C Surface water sample
 - MW16-07 (not installed)

Advison Site Investigation Locations (2015)

- Hand-dug pits/soil auger locations (up to 1.50m bgl)
- Shallow surface soil sample points (<0.30m bgl)
- Surface Water Monitoring Point
- Vapour Monitoring Point

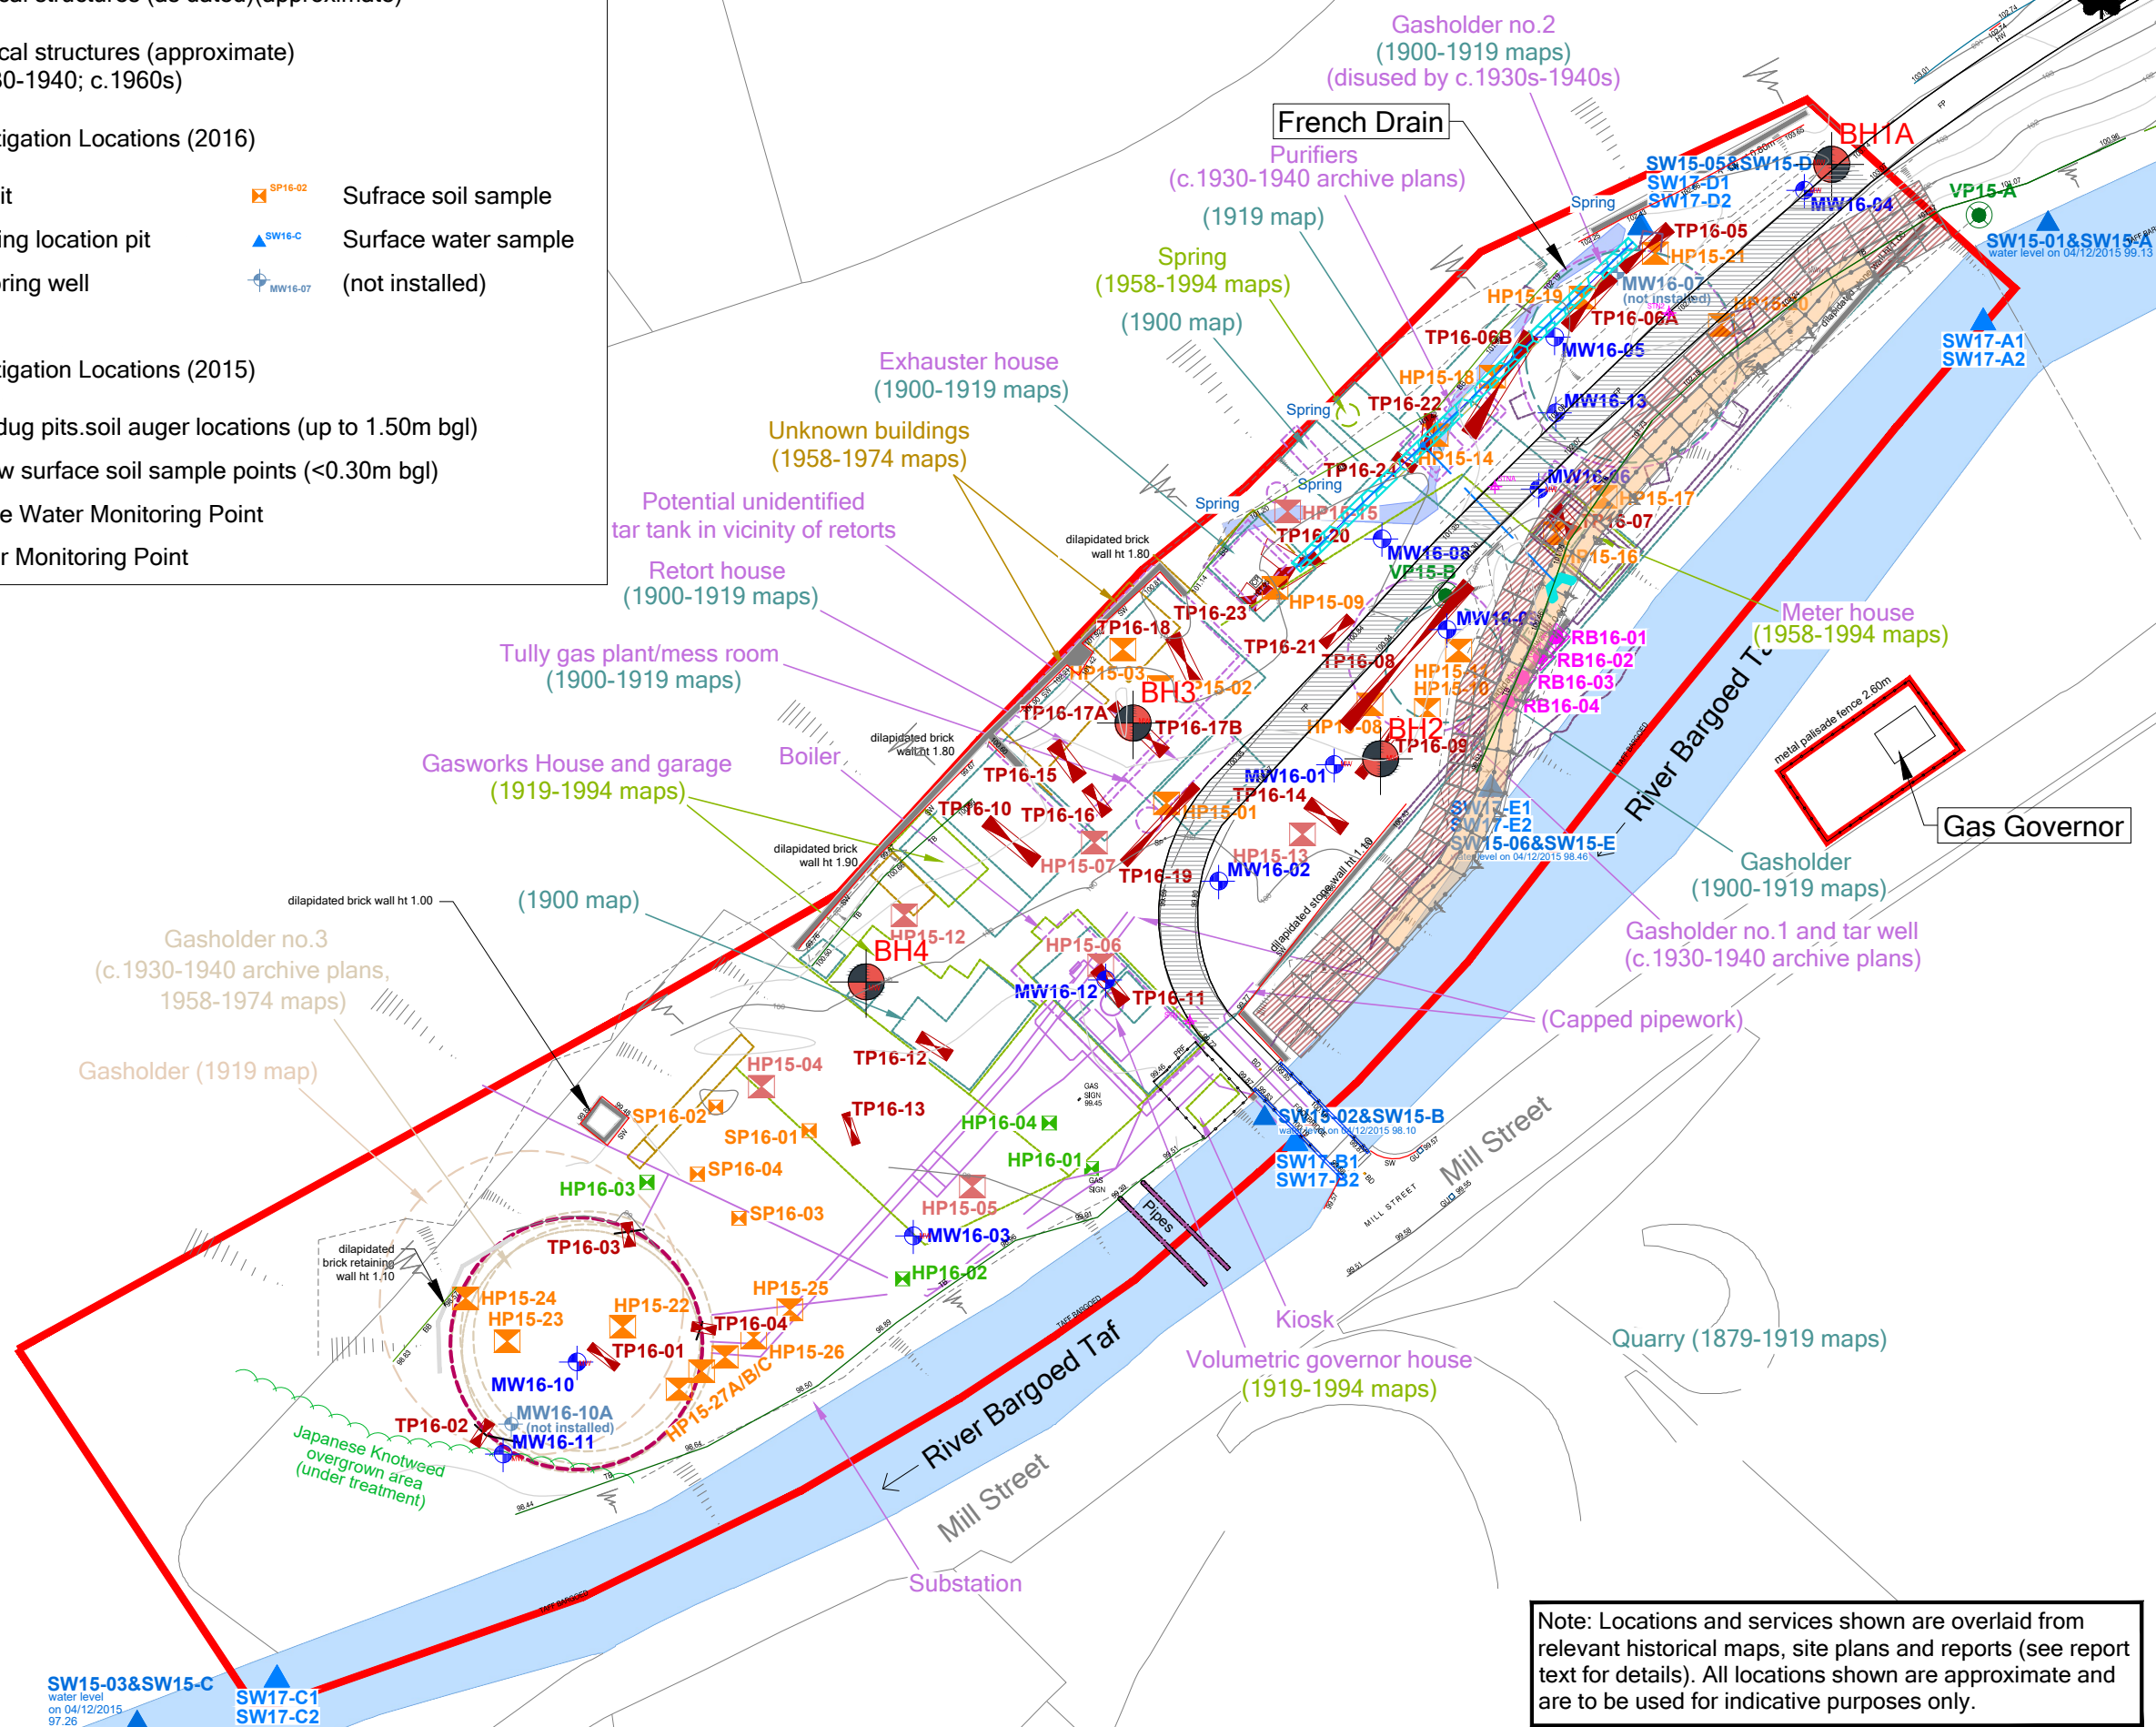

Note: Locations and services shown are overlaid from relevant historical maps, site plans and reports (see report text for details). All locations shown are approximate and are to be used for indicative purposes only.



LEGEND

- WWU Limited Site Boundary
- Current Structures
- Pipeline (surveyed)
- French Drain (surveyed)
- Spring (surveyed)

1	Updated drawing details	19/05/2023
0	Issued for information	20/10/2022
REV	COMMENT	DATE



Unit 8, Commerce Park Brunel Road Theale Reading RG7 4AB 01189 167340	Columbus House Greenmeadow Springs Tongwynlais Cardiff CF15 7NE 02920 358636	enquiries@englobecorp.com www.englobecorp.com
--	---	--





Project
Quakers Yard, Treharris

Title
Previous Site Investigations
and Historical Features

Drawn by CC	Checked SK	Date 20/10/2022	Authorised Date SK	20/10/2022
Original Scale 1:500	Date 20/10/2022	Rev 1	Paper A3	

Drawing Number
D1871/23/5302/A5

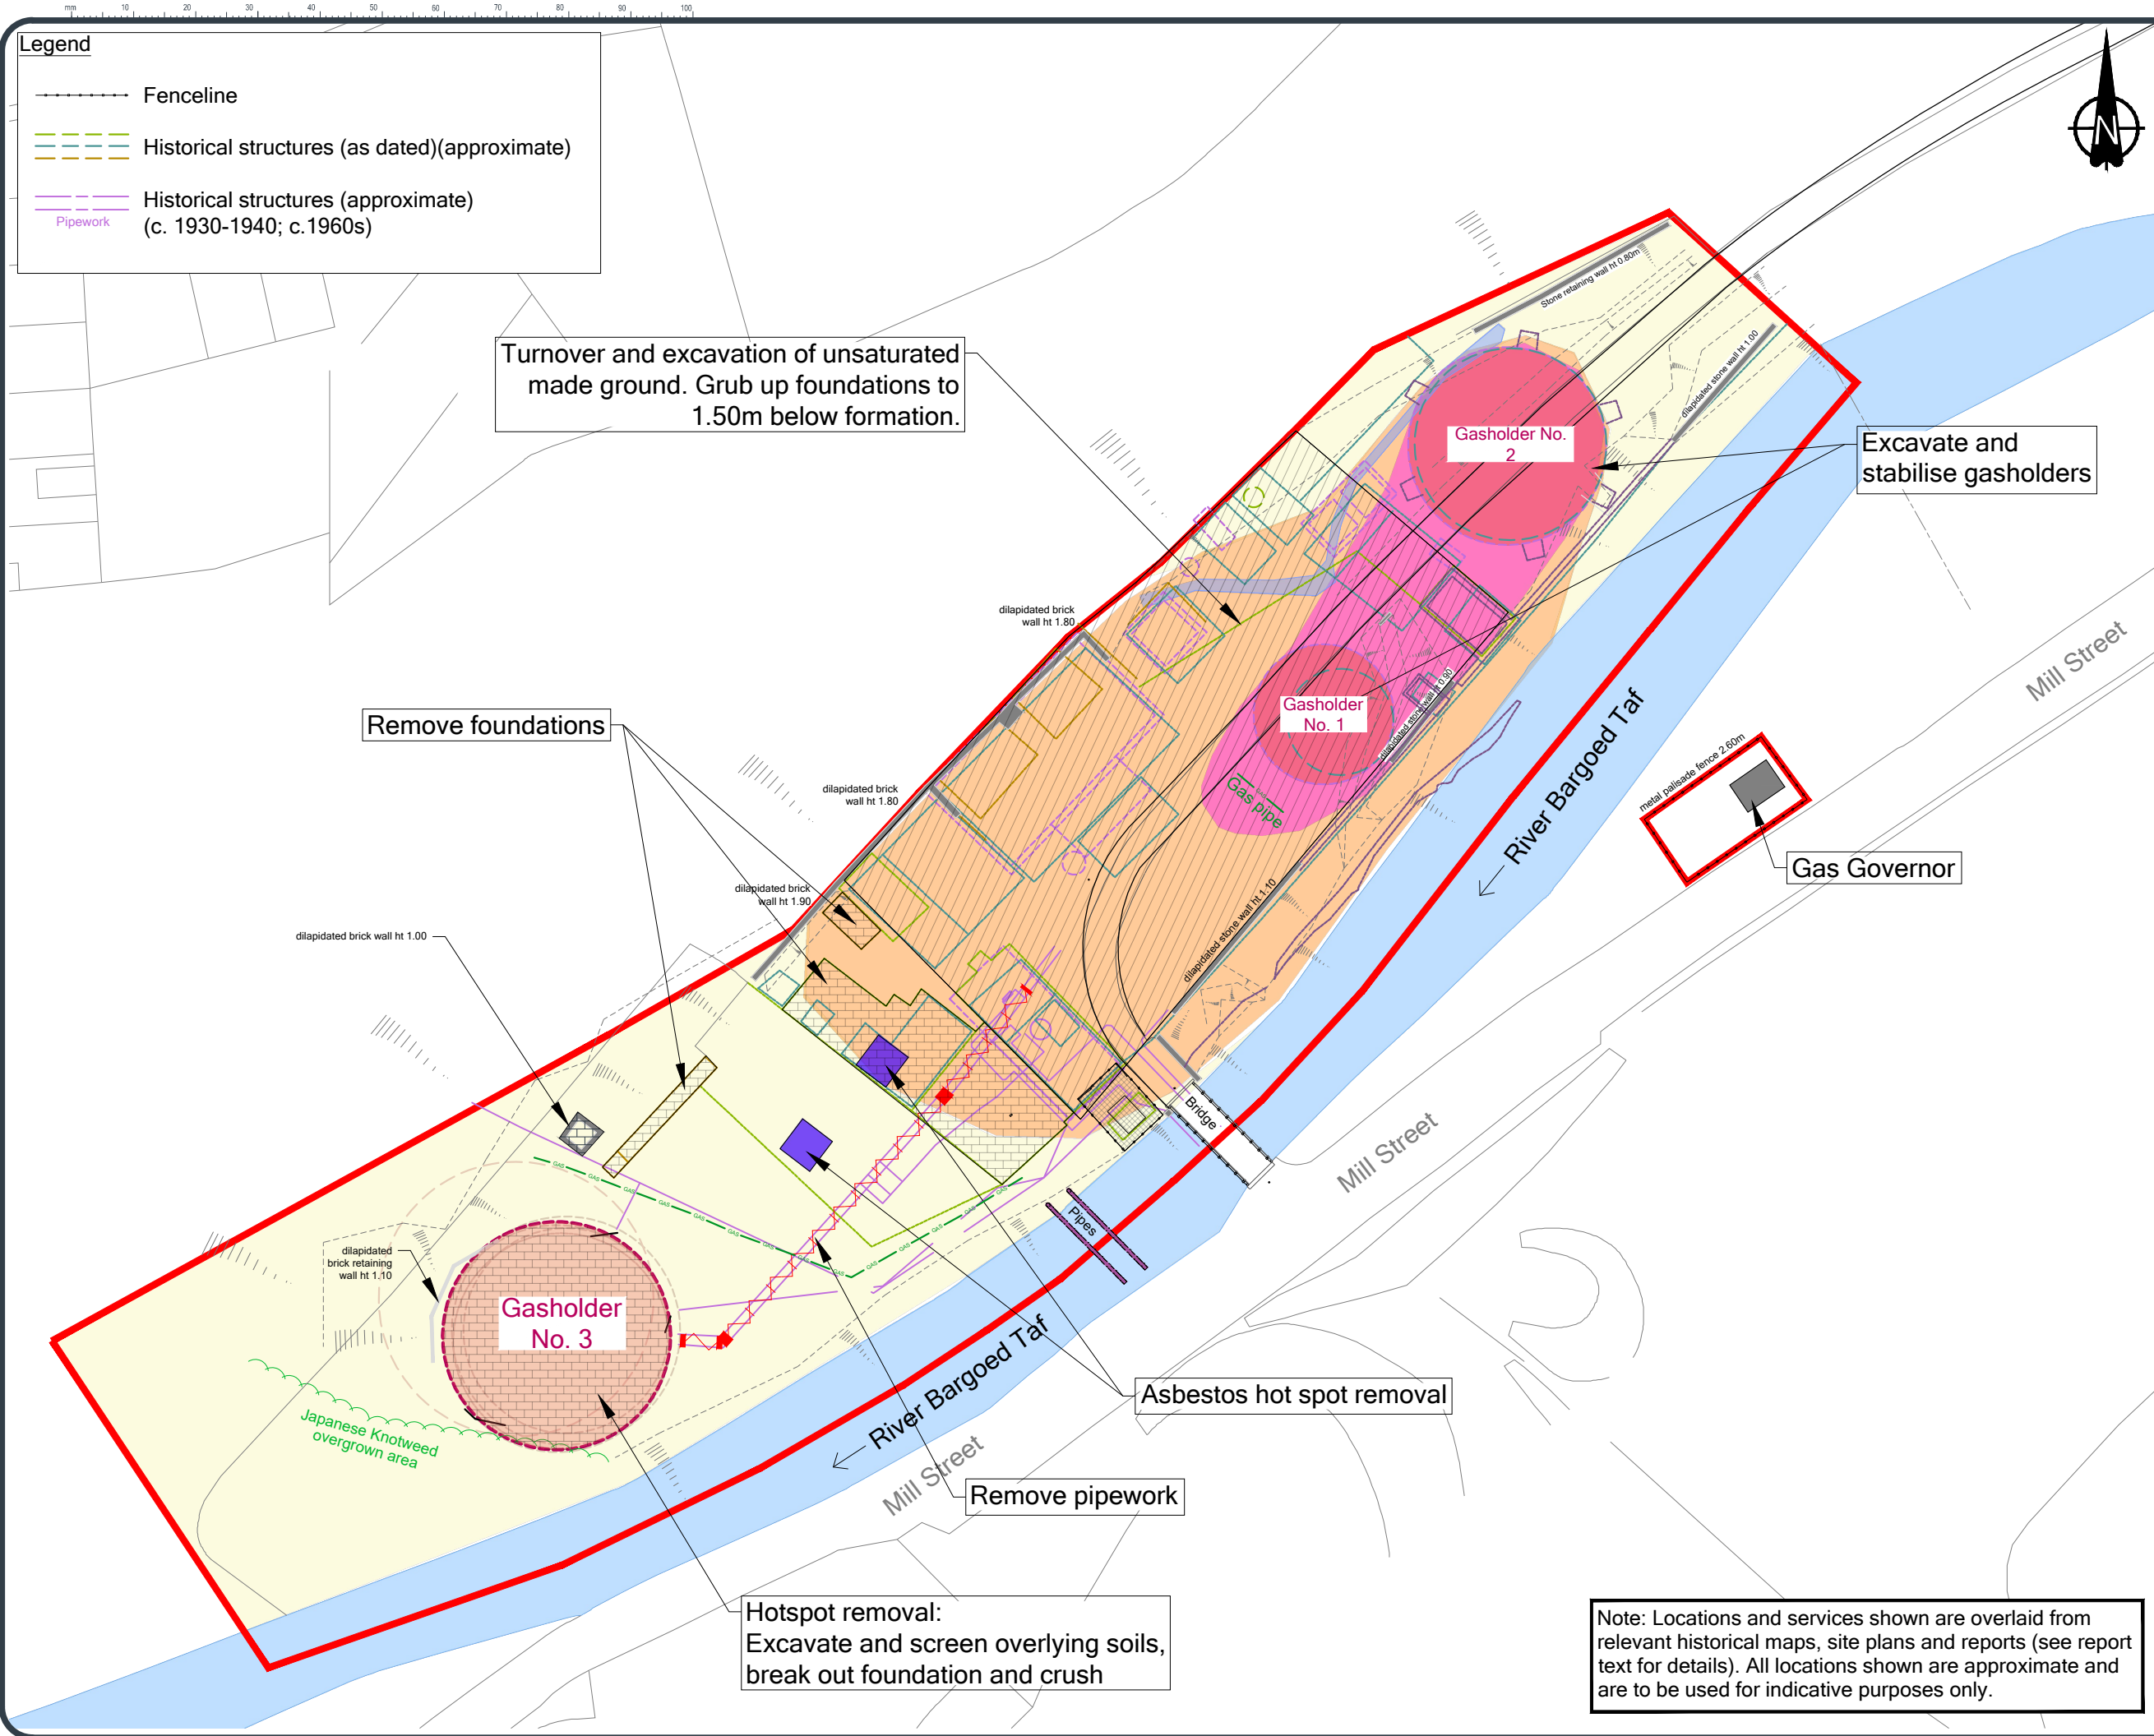




LEGEND

- WWU Limited Site Boundary
- Current Structures
- Pipeline (surveyed)
- French Drain (surveyed)
- Remediation Areas
 - Gasholder stabilisation
 - Asbestos removal works (as shown)
 - Foundation removal works (as shown)
 - Excavation works (as shown)
 - Demolition works (as shown)
 - Pipework removal works (as shown)
- Source Area A
- Source Area B
- Source Area C


1	Updated drawing details	19/05/2023
0	Issued for information	20/10/2022
REV	COMMENT	DATE



Unit 8, Commerce Park
Brunel Road
Theale
Reading
RG7 4AB
01189 167340

Columbus House
Greenmeadow Springs
Tongwynlais
Cardiff
CF15 7NE
02920 368636

enquiries@englobecorp.com
www.englobecorp.com



Client

Project

Quakers Yard, Treharris

Title


Remediation Areas

Drawn by	Checked	Date	Authorised	Date
CC	SK	20/10/2022	SK	20/10/2022
Original Scale	Date	Rev	Paper	
1:500	20/10/2022	1	A3	

Drawing Number

D1871/23/5302/A6

Note: Locations and services shown are overlaid from relevant historical maps, site plans and reports (see report text for details). All locations shown are approximate and are to be used for indicative purposes only.

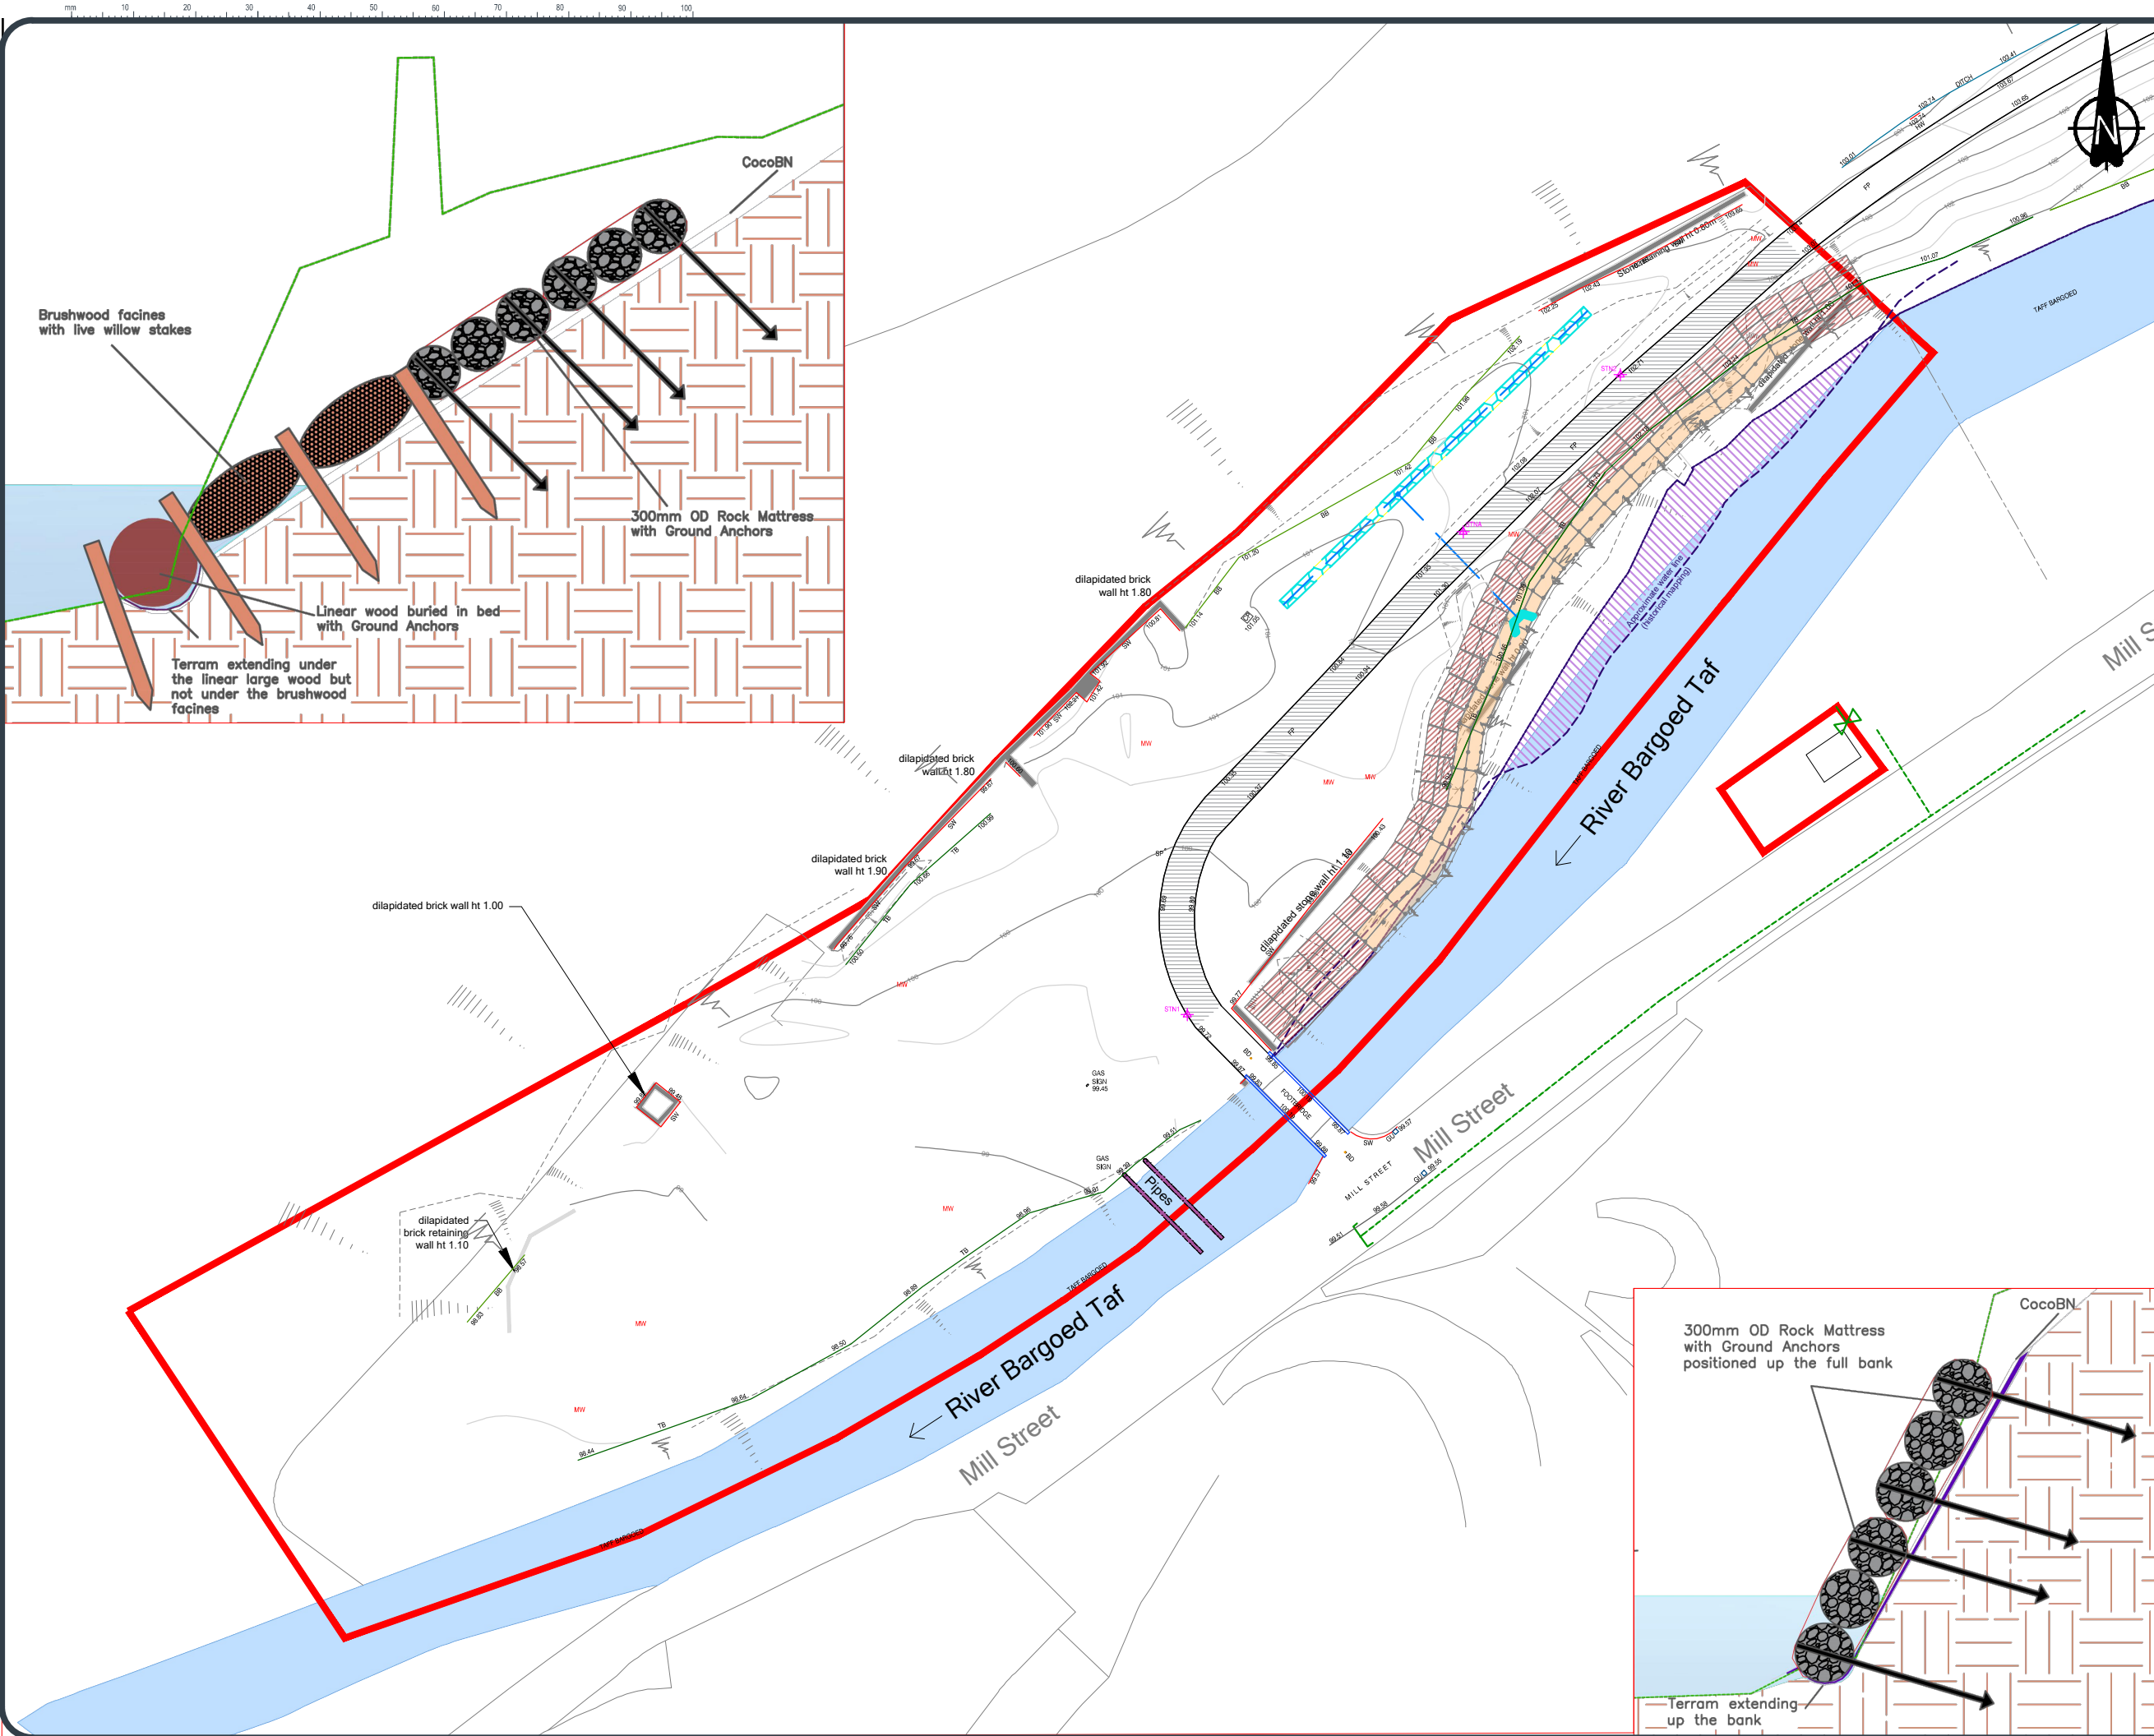

- LEGEND**
- WWU Limited Site Boundary
 - Current Structures
 - Pipeline (surveyed)
 - French Drain (surveyed)
 - Brushwood facines
 - Proposed rock mattress bank protection
 - Live willow stakes
 - Large wood toe protection

1	Updated drawing details	19/05/2023
0	Issued for information	20/10/2022
REV	COMMENT	DATE



Unit 8, Commerce Park
Brunel Road
Theale
Reading
RG7 4AB
01189 167340

Columbus House
Greenmeadow Springs
Tongwynlais
Cardiff
CF15 7NE
02920 368636

enquiries@englobecorp.com
www.englobecorp.com



Project
Quakers Yard, Treharris

Title
Final Site Conditions

Drawn by CC	Checked SK	Date 20/10/2022	Authorised SK	Date 20/10/2022
Original Scale 1:500	Date 20/10/2022	Rev 1	Paper A3	

Drawing Number
D1871/23/5302/A7

Brushwood facines
with live willow stakes

CocoBN

300mm OD Rock Mattress
with Ground Anchors

Linear wood buried in bed
with Ground Anchors

Terram extending under the
linear large wood but not
under the brushwood facines

dilapidated brick wall ht 1.00

dilapidated brick
wall ht 1.80

dilapidated brick
wall ht 1.90

dilapidated
brick retaining
wall ht 1.10

dilapidated stone wall ht 1.40

River Bargoed Taf

Mill Street

River Bargoed Taf

Mill Street

300mm OD Rock Mattress
with Ground Anchors
positioned up the full bank

CocoBN

Terram extending
up the bank