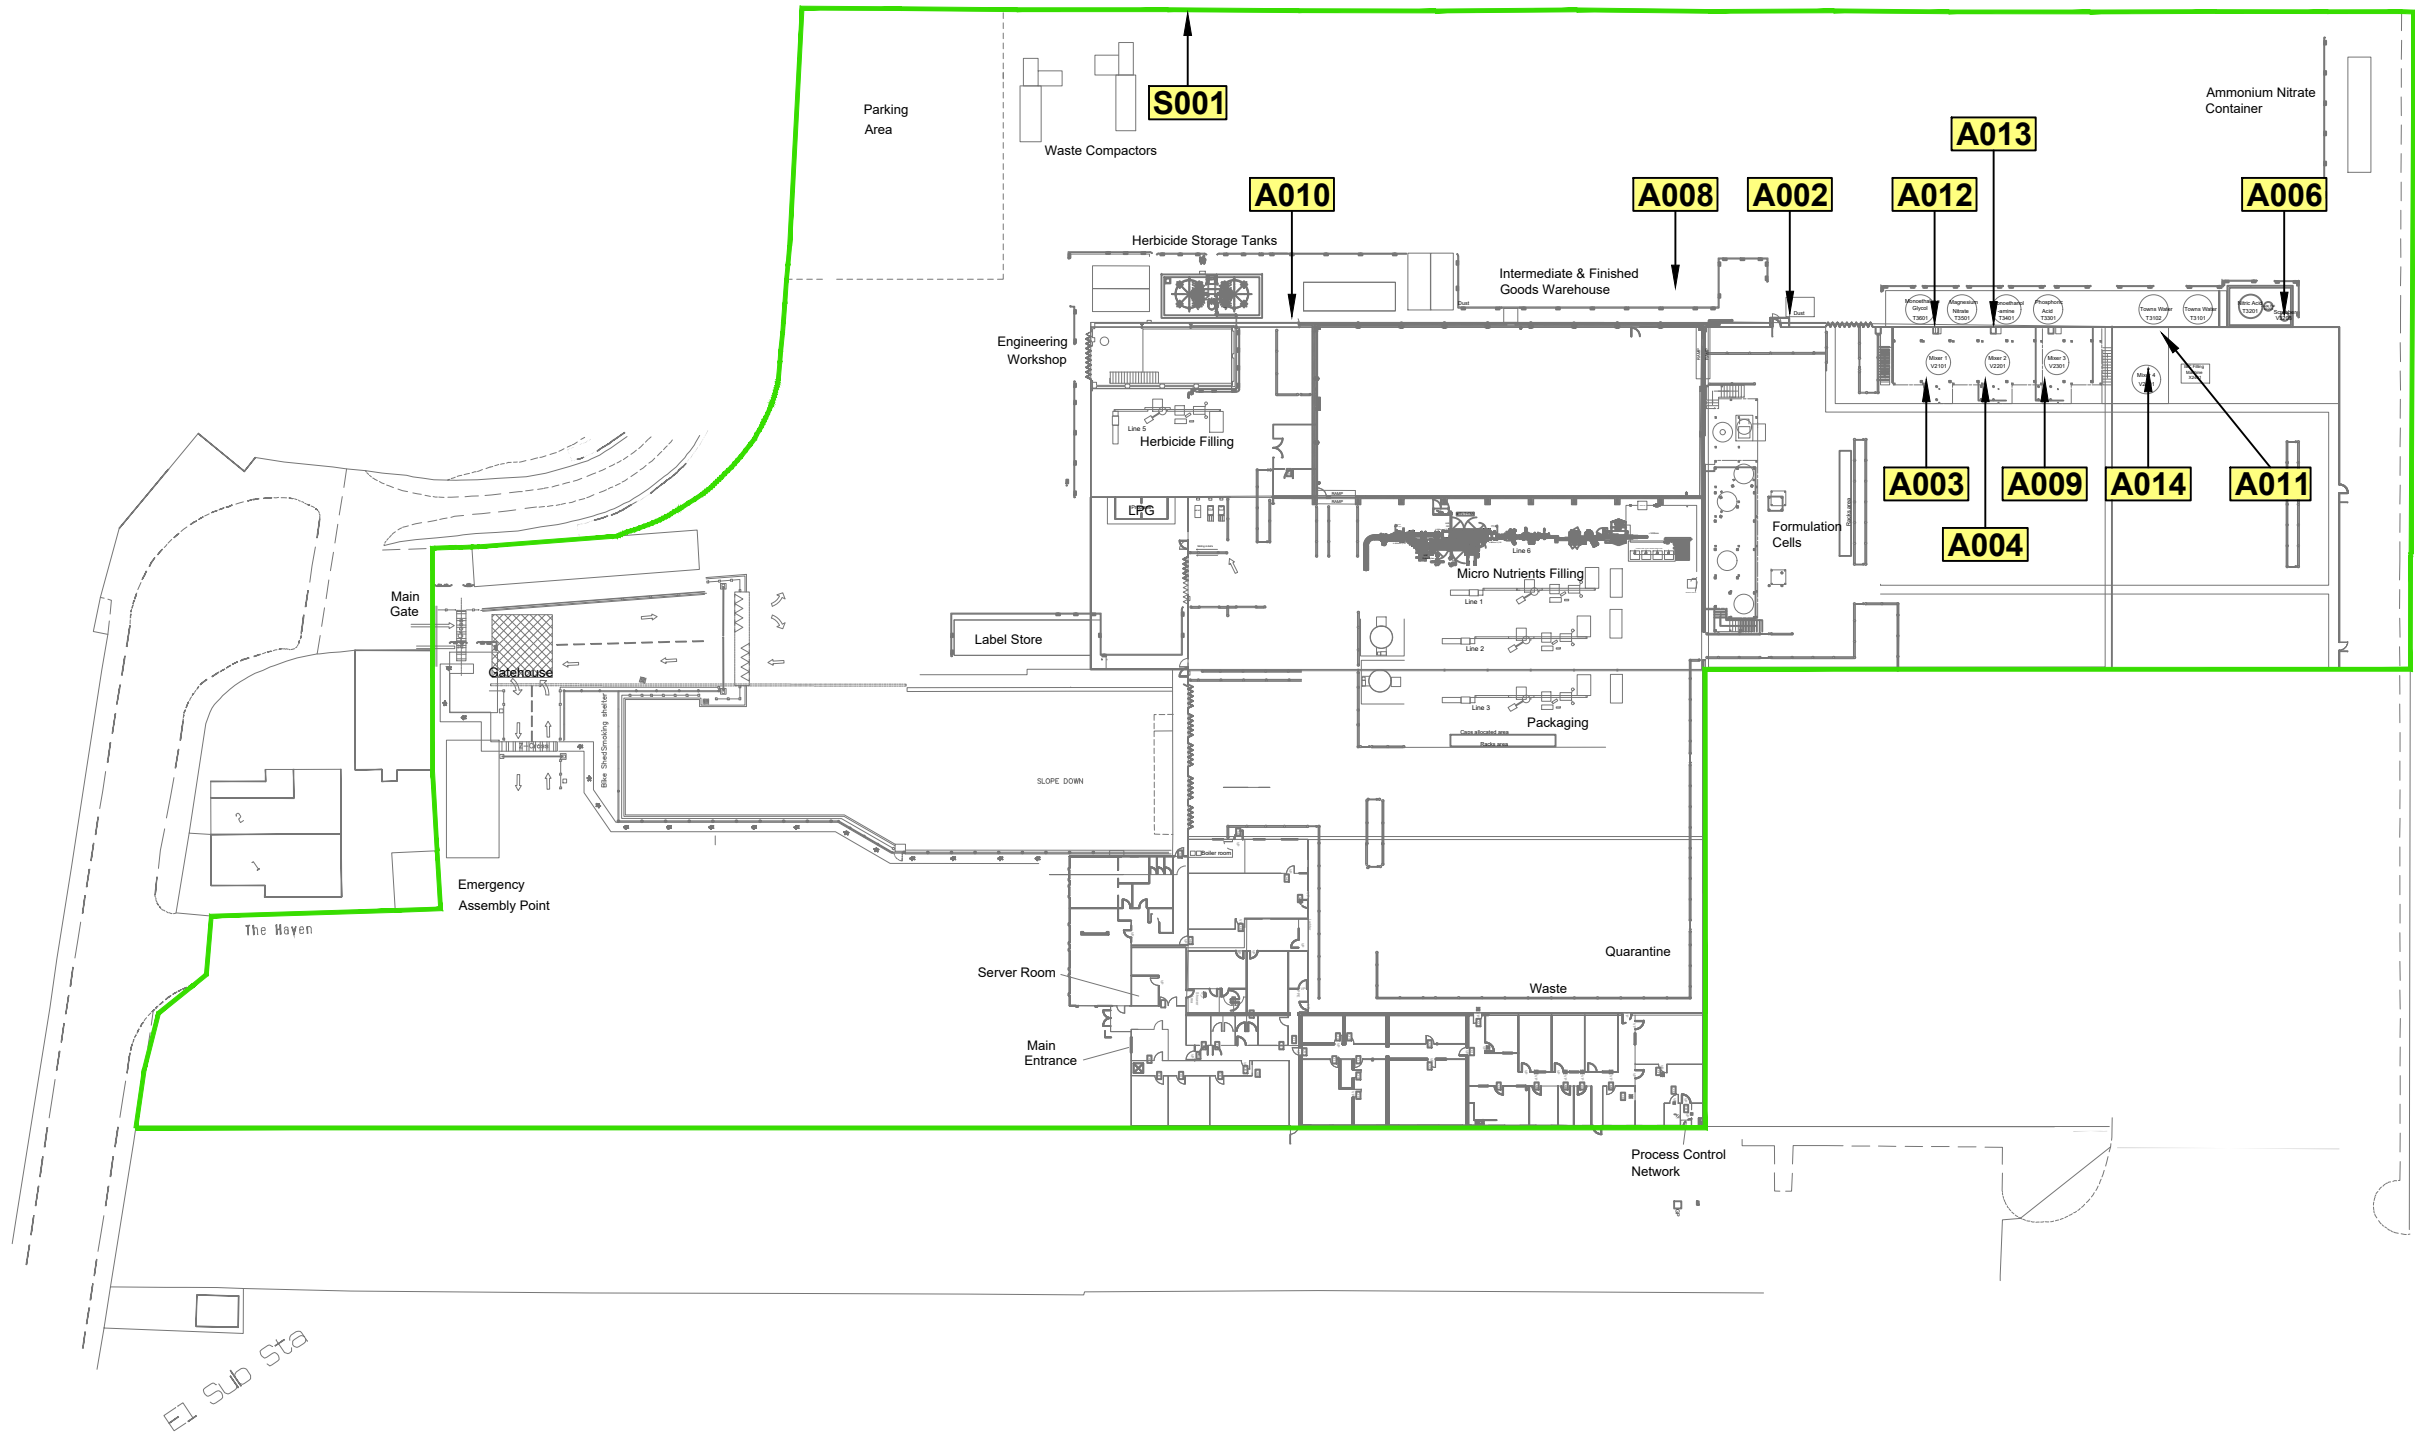


 
02/05/2024

 
\\slr-local\au\Offices\UK\Cambridge\Admin\New Projects\0410_MAN\410.065838.00001_FMC_Argo_Perm_Variation\EMPCD\Docs\Wing410.065838.00001.013.001.0_Site_Plan.dwg



- Notes:**
- Drawing is based on client supplied plan ref: 0001 rev L, dated: 16.04.24.

Legend:

 Environmental Permit Boundary

 Emission Location and Reference

Rev	Amendments	Date	By	Chk	Auth
-----	------------	------	----	-----	------



www.slrconsulting.com

Client
FMC Argo Limited

Project
Pentre, Flintshire
Environmental Permit Variation Application

Figure Title
Permit Boundary and Emission Points Plan

Scale NTS	@ A3	SLR Project No. 410.065838.00001
--------------	------	-------------------------------------

Designed TS	Checked PW	Authorised PW
----------------	---------------	------------------

Date	Date May 2024	Date May 2024	Date May 2024
------	------------------	------------------	------------------

Figure Number 410.065838.00001_Site Plan	Rev. 0
---	-----------