


Drawn	Approved	Date
P Maher		11/07/2024

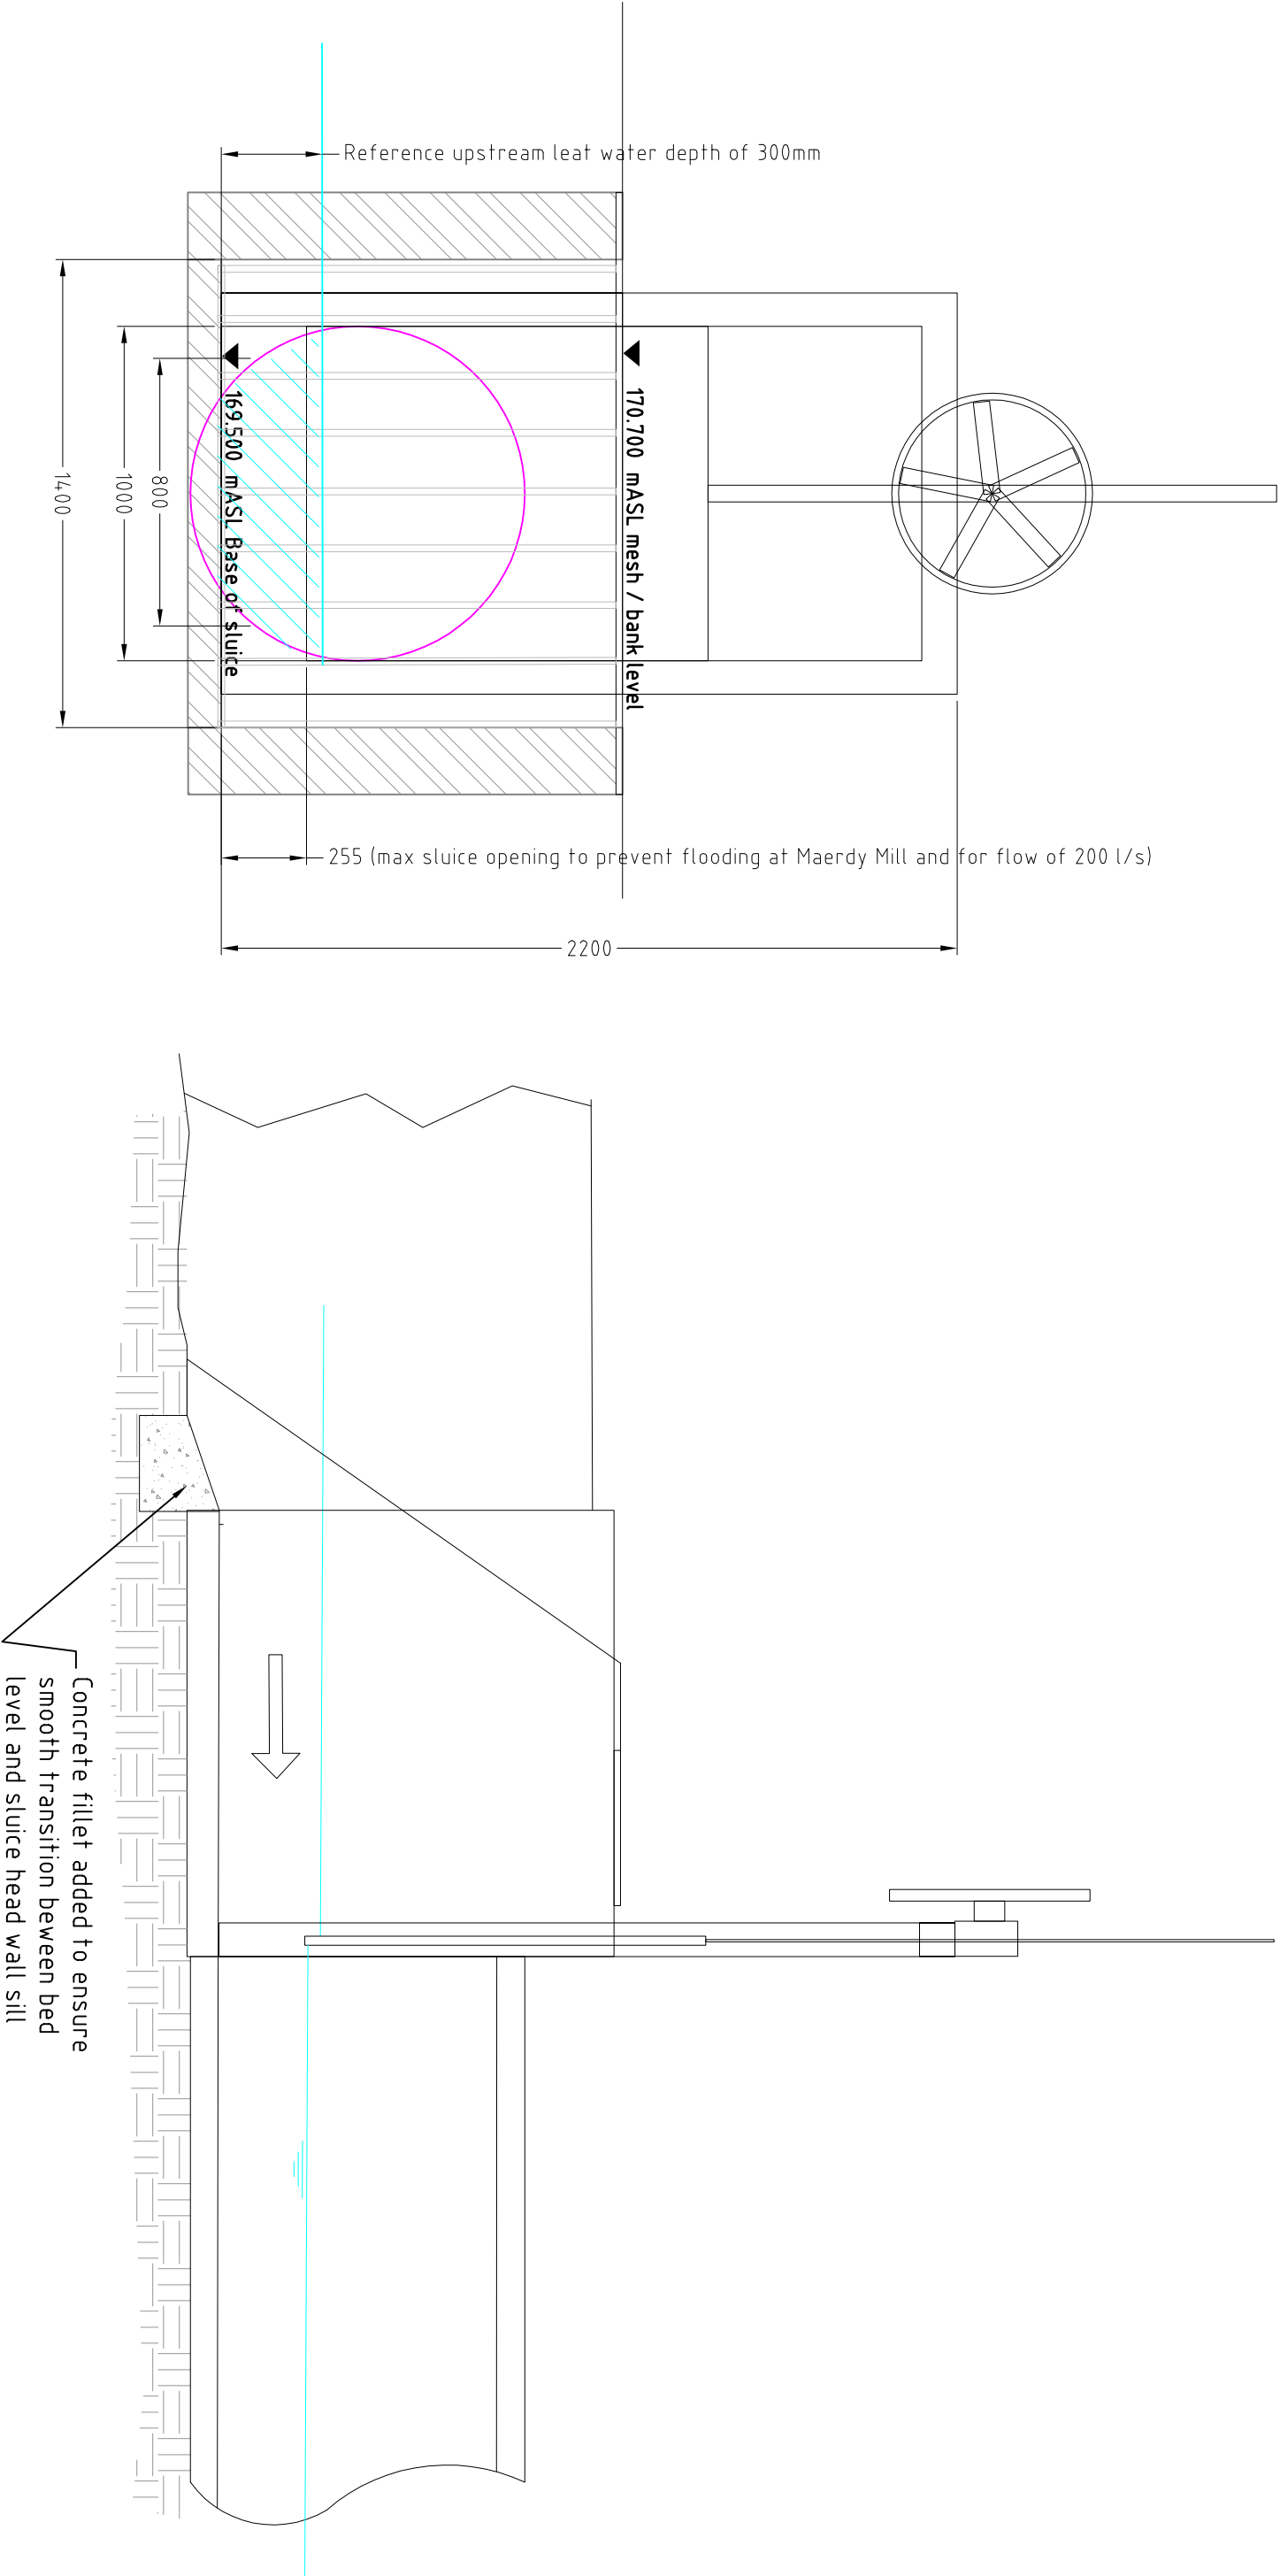

Notes		Drawing		
All dimensions in mm unless shown otherwise		Leat intake sluice Front Elevation and Section		
Stage	Existing Construction	Job	HM020 Maerdy Mill Hydropower	
		Hydromatch Ltd 10 Fore Street Uffculme Devon EX15 3AN Tel: +44(0)1884 798869 Email: consulting@hydromatch.com www.hydromatch-consulting.co.uk	Drawing No. HM020 A05b	Version C
		Scale 1:20 @ A3	Sheet 2/2	