




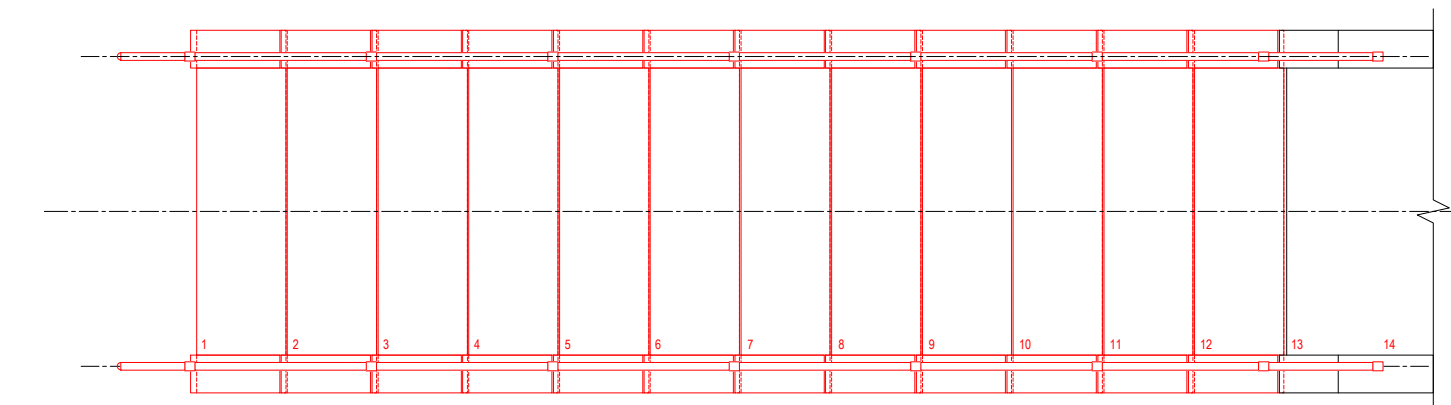


PLAN ON BOTTOM FLIGHTS OF STAIRCASE 1
SCALE 1:50

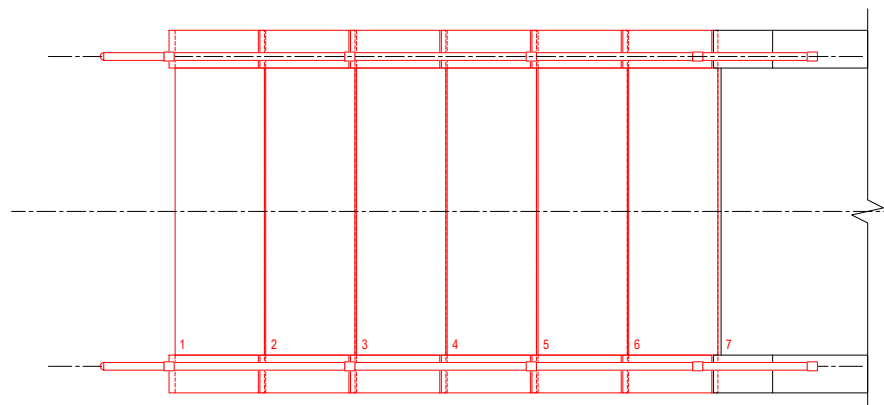


PLAN ON BOTTOM FLIGHTS OF STAIRCASE 2
SCALE 1:50

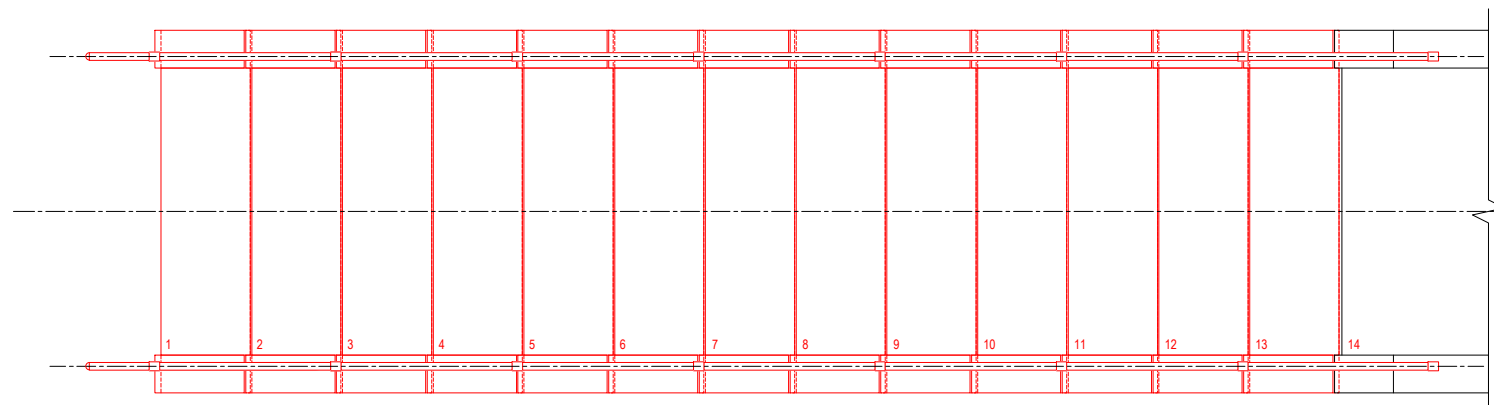


PLAN ON BOTTOM FLIGHTS OF STAIRCASE 3
SCALE 1:50

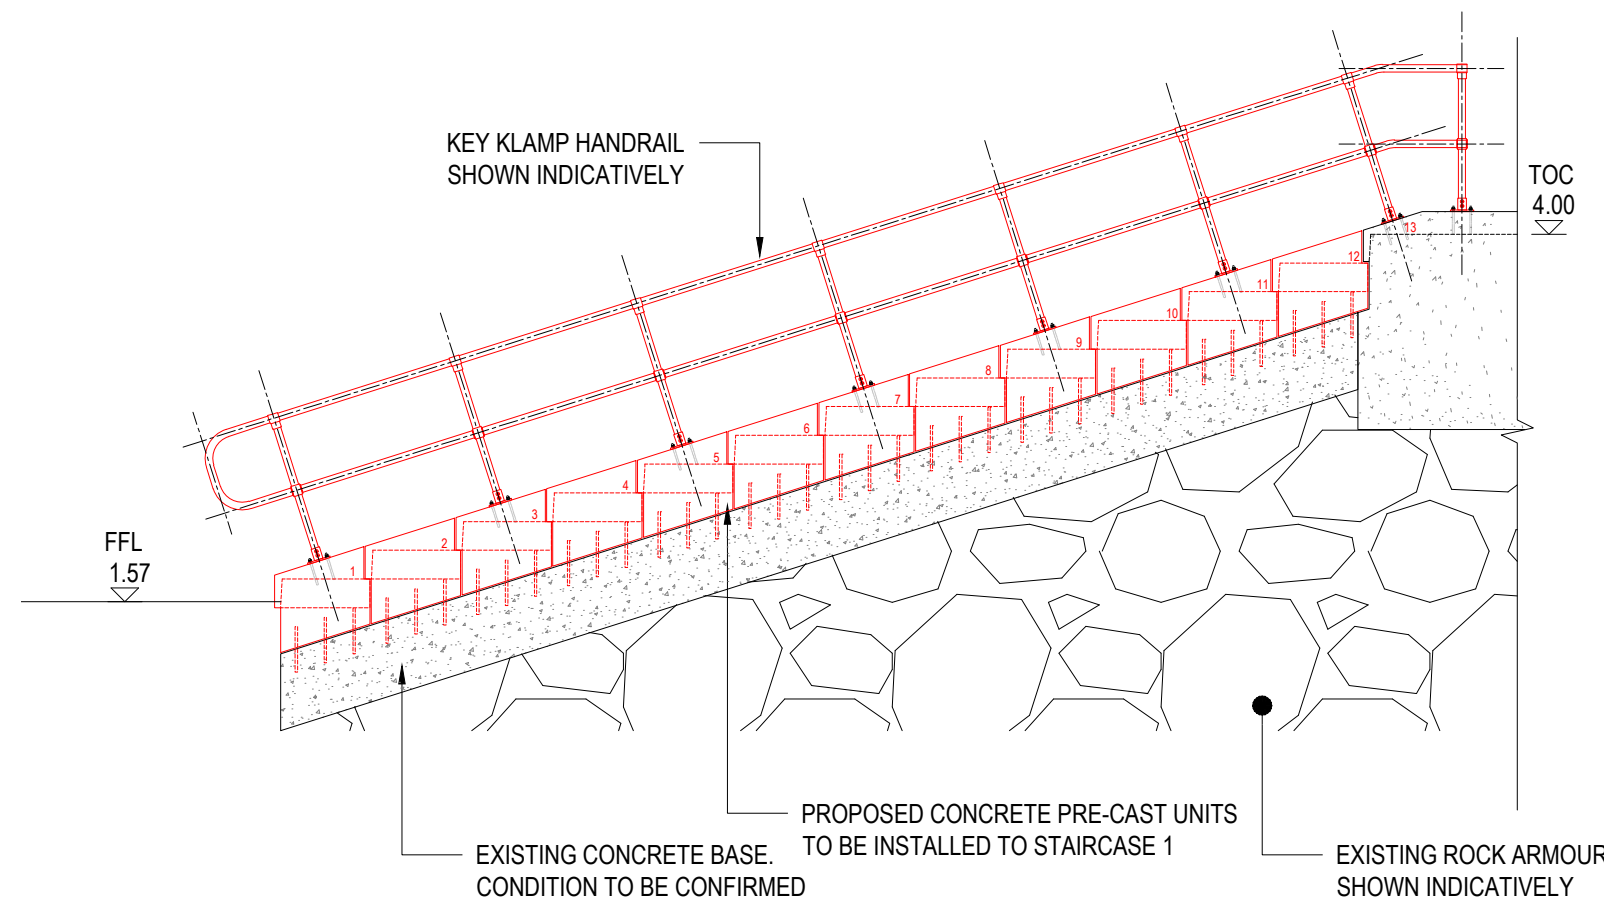


ELEVATION ON BOTTOM FLIGHTS OF STAIRCASE 1
SCALE 1:50

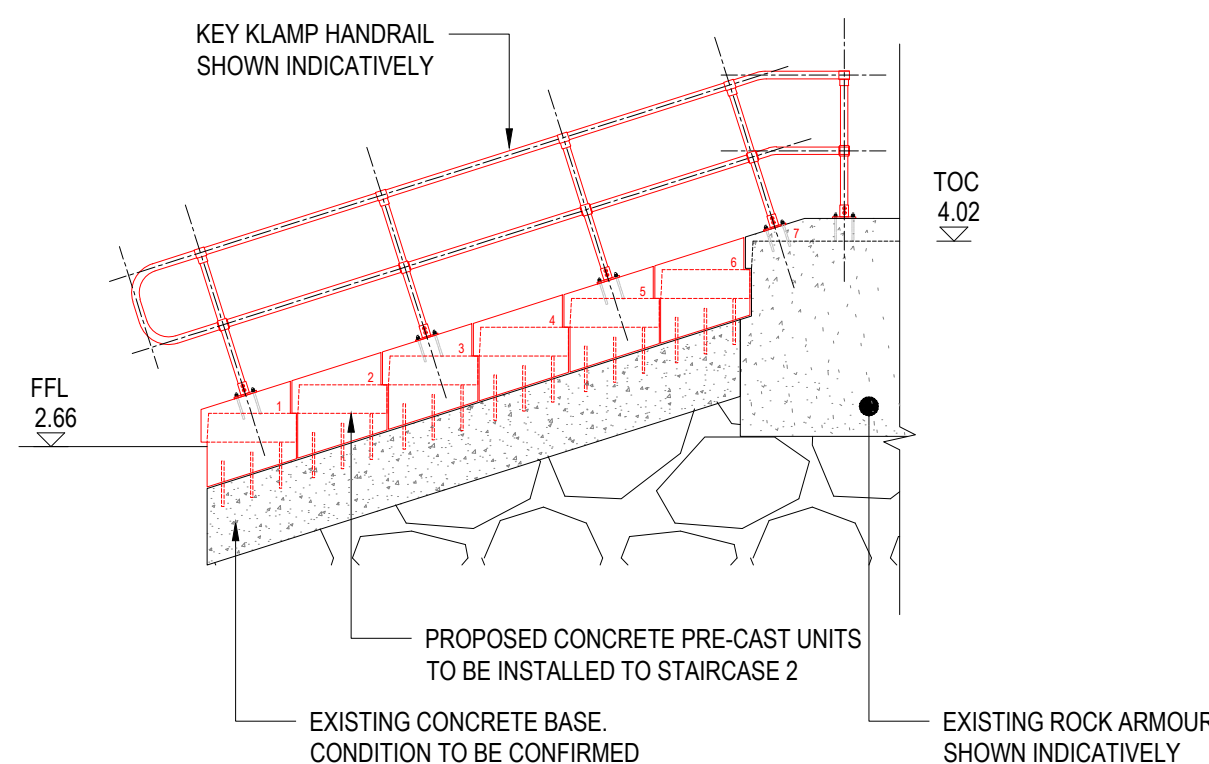


ELEVATION ON BOTTOM FLIGHTS OF STAIRCASE 2
SCALE 1:50

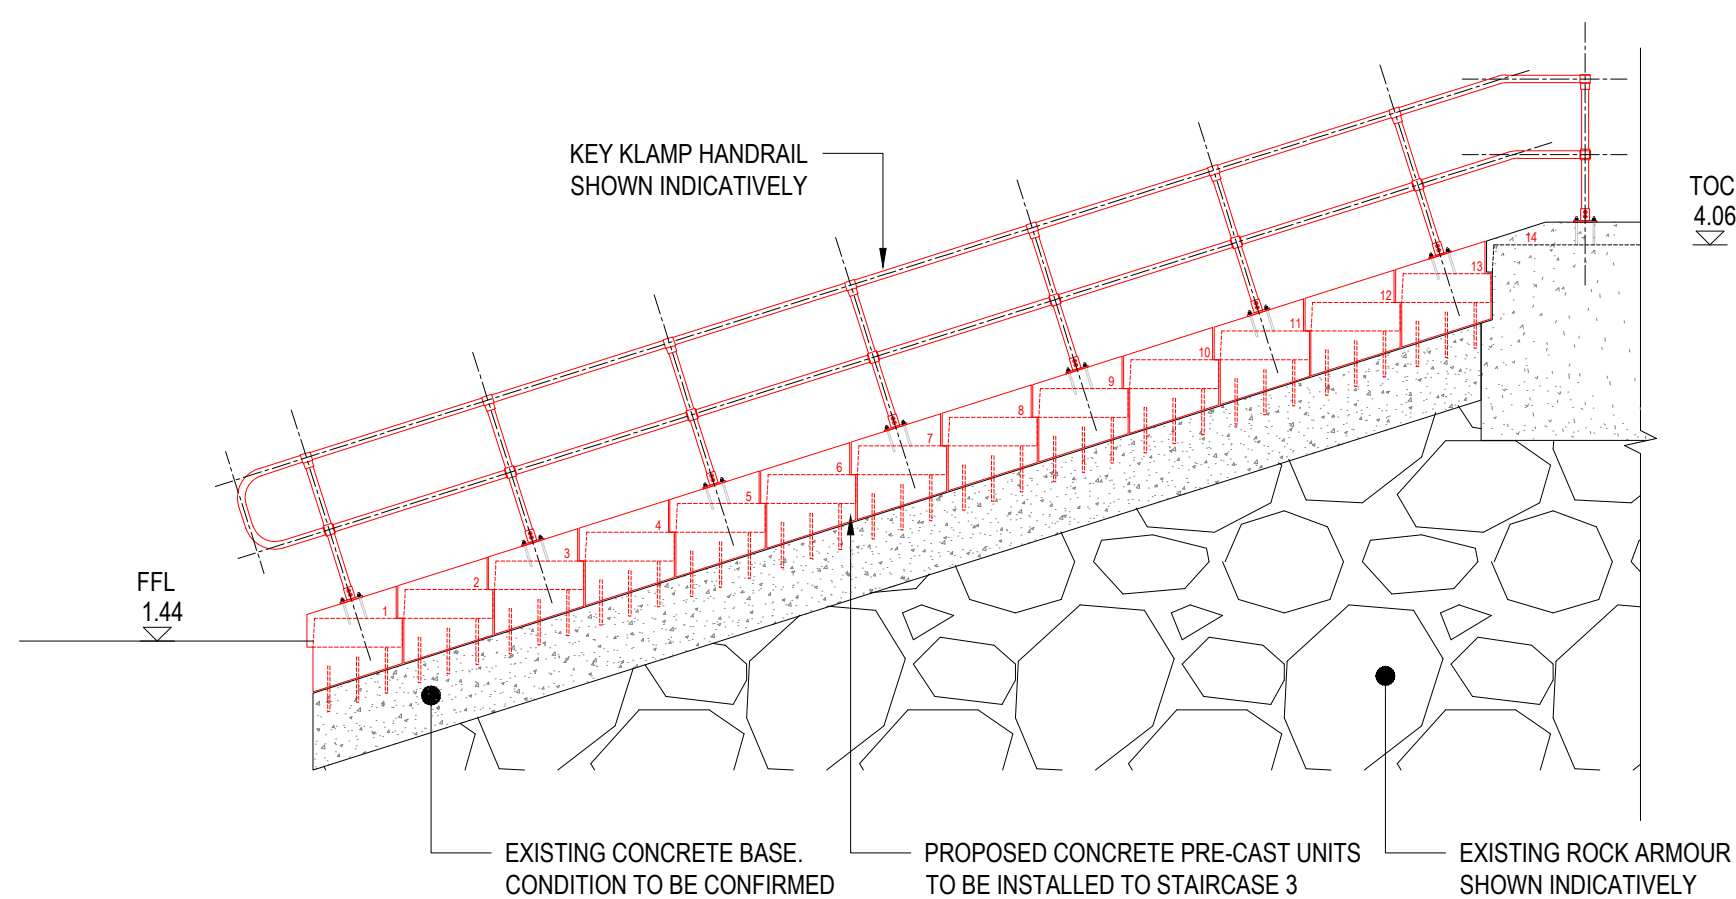


ELEVATION ON BOTTOM FLIGHTS OF STAIRCASE 3
SCALE 1:50

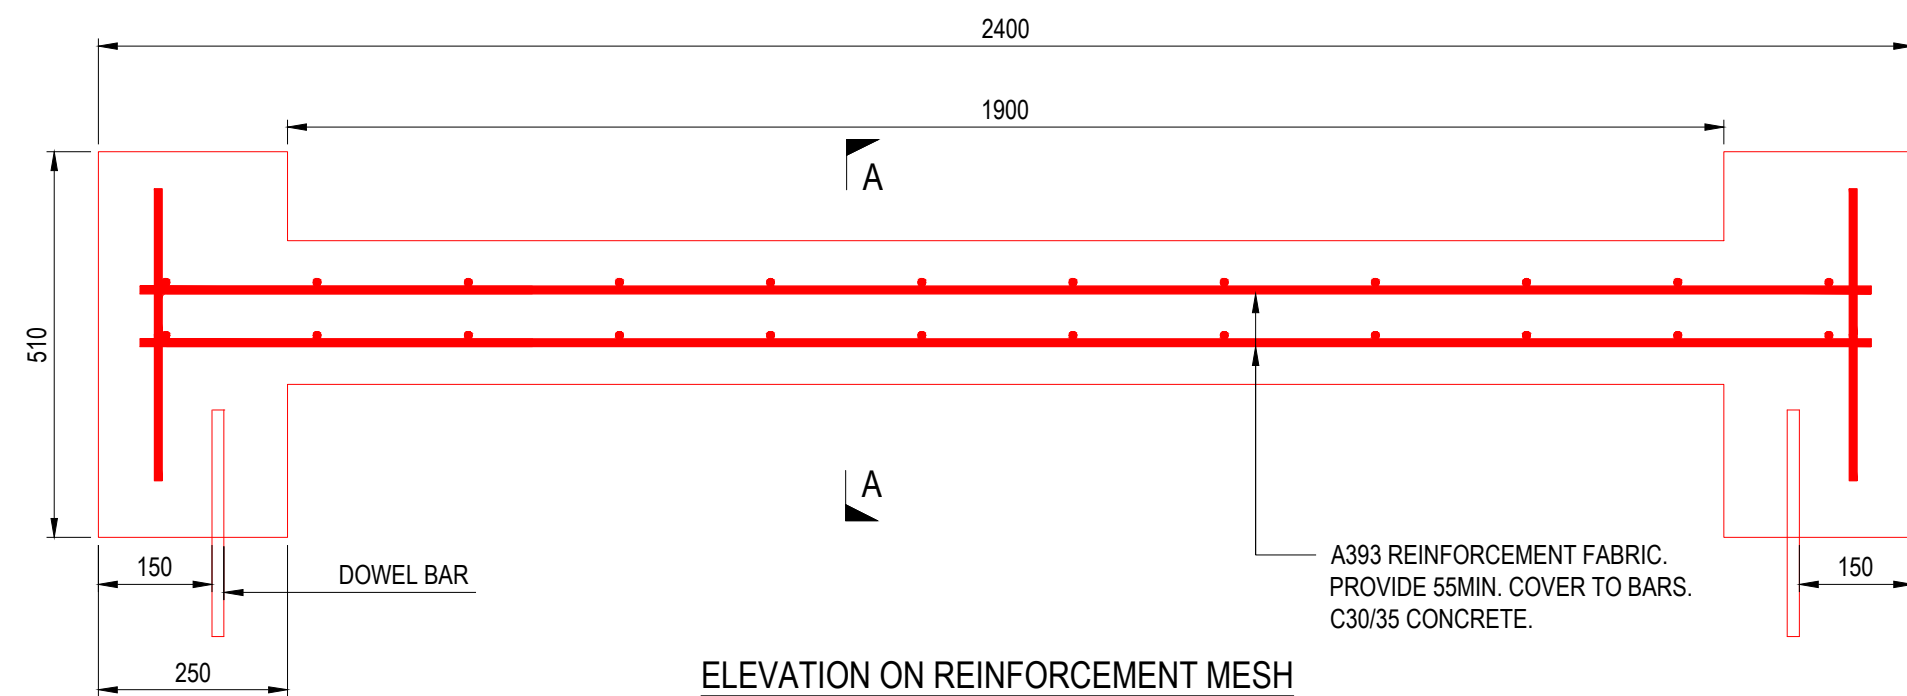


ELEVATION ON REINFORCEMENT MESH
SCALE 1:10

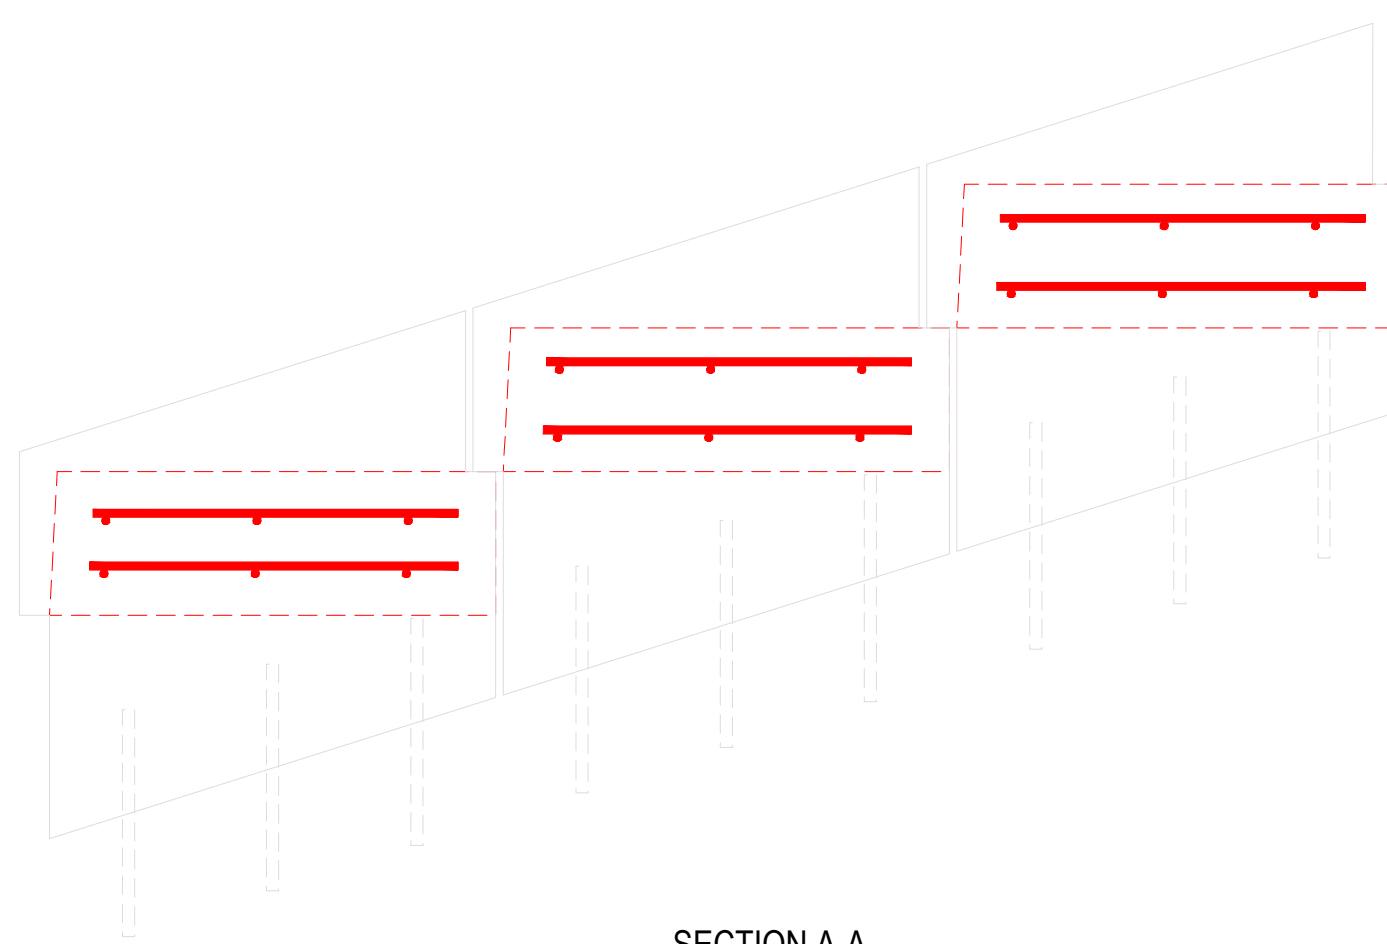


SECTION A-A
SCALE 1:10

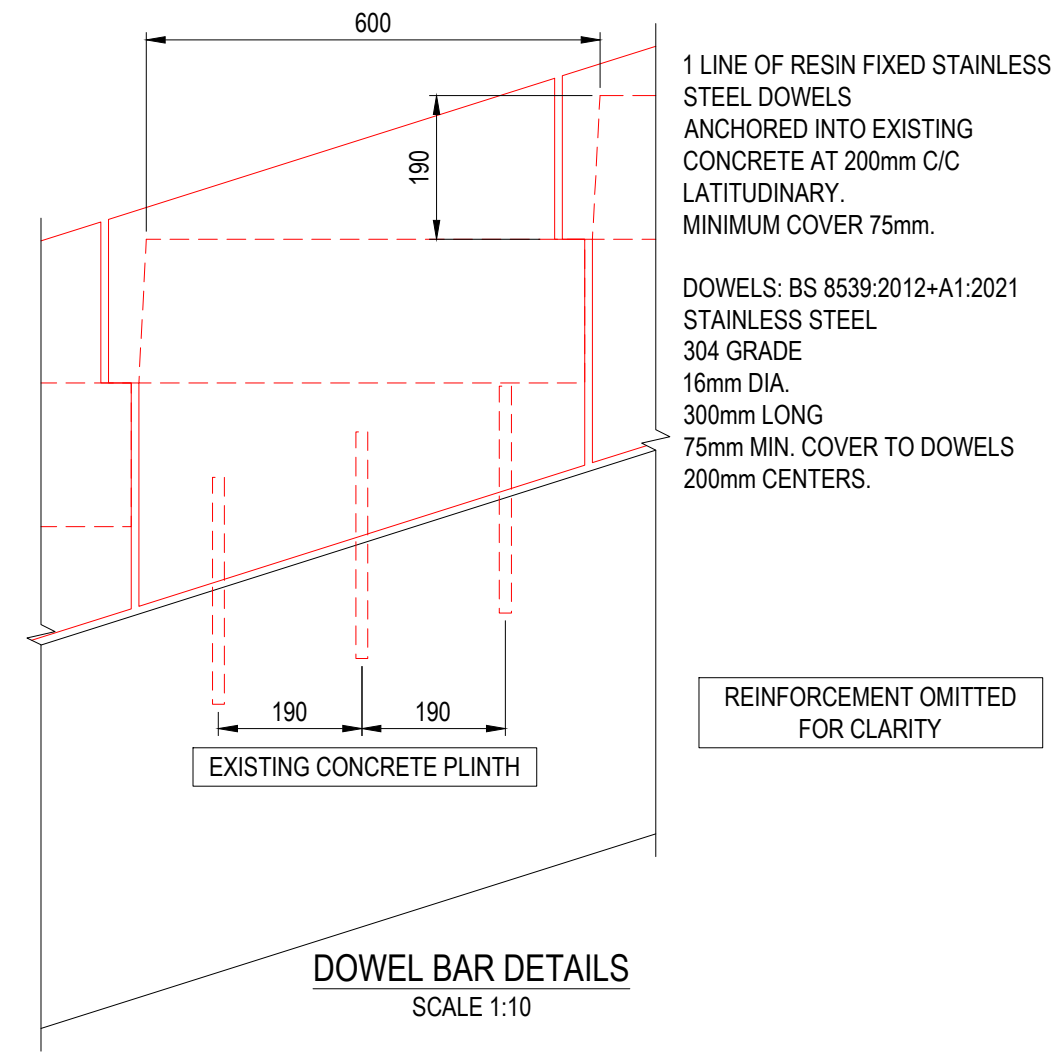


DOWEL BAR DETAILS
SCALE 1:10

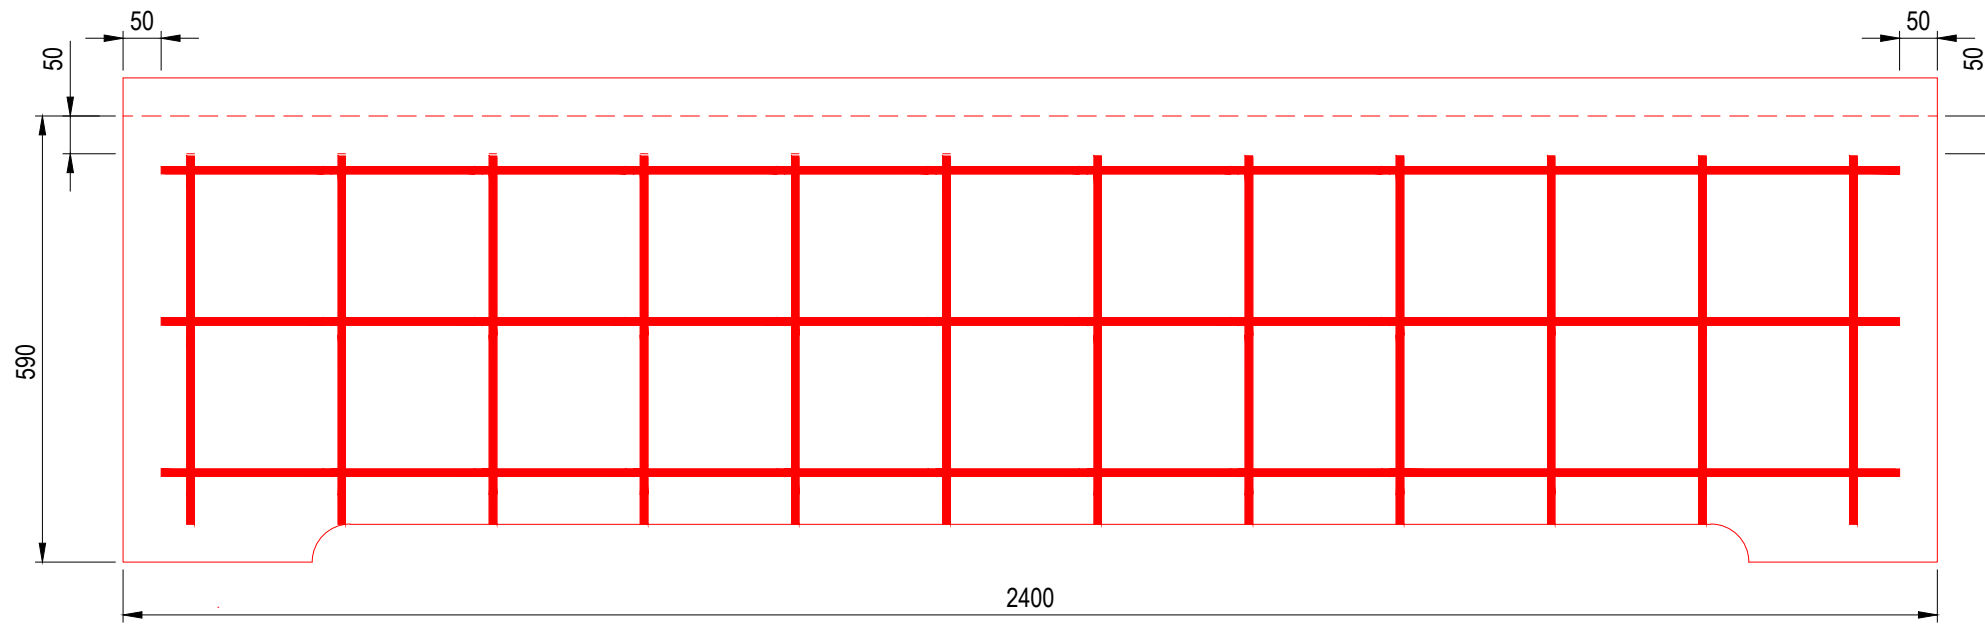

PLAN ON REINFORCEMENT MESH
SCALE 1:10

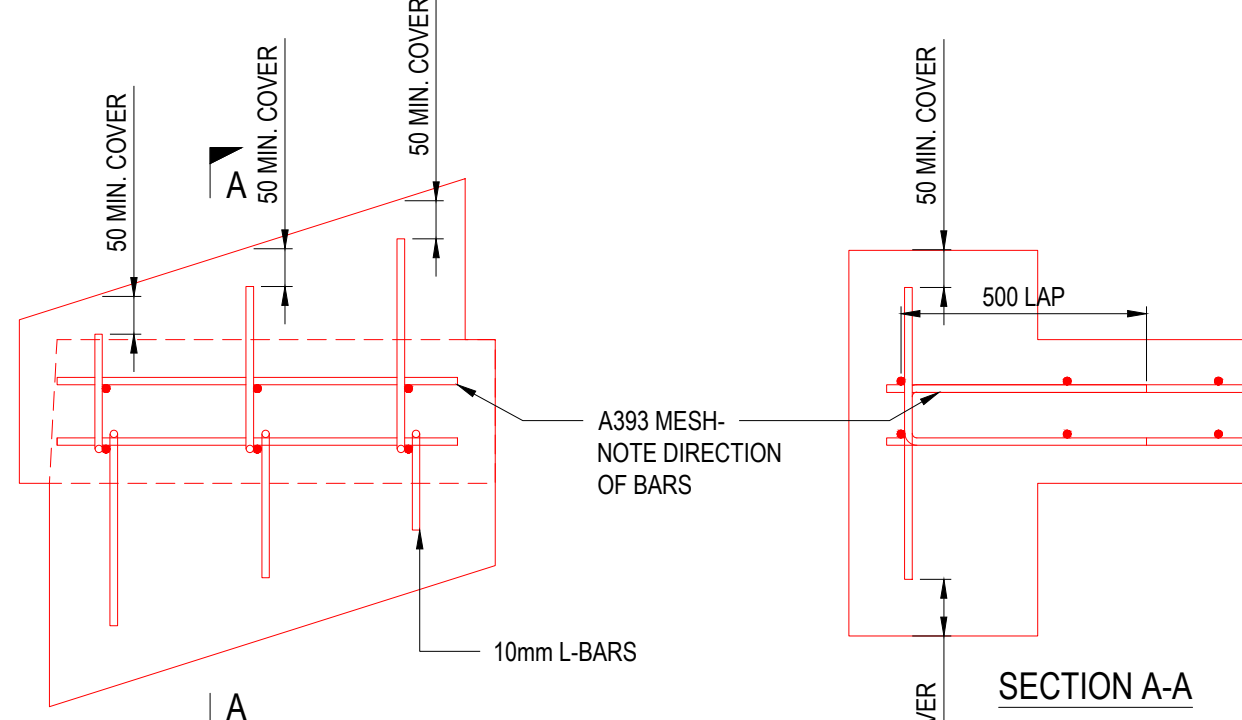


STRINGER REINFORCEMENT DETAILS
SCALE 1:10

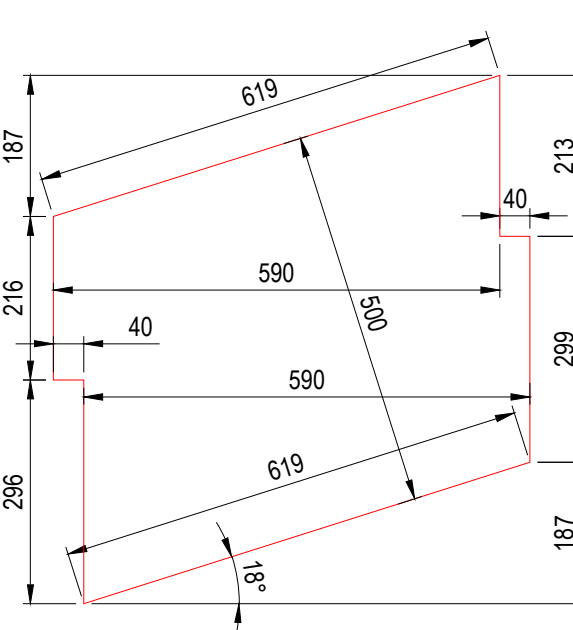

STRINGER CASTING DIMENSIONS
SCALE 1:10

— EXISTING OR UNCHANGED ITEMS
— MODIFIED OR ITEMS TO BE MOVED
— REDUNDANT OR ITEMS TO BE REMOVED
— NEW, PROPOSED OR ADDITIONAL ITEMS

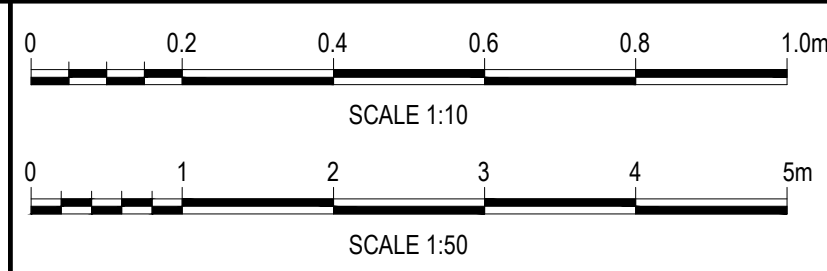

- NOTES
- ALL DIMENSIONS ARE IN MILLIMETRES UNLESS NOTED OTHERWISE.
 - ALL LEVELS ARE IN METRES ABOVE ORDNANCE DATUM UNLESS NOTED OTHERWISE.
 - ALL DIMENSIONS AND LEVELS SHALL BE CHECKED ON SITE PRIOR TO ANY WORKS BEING PUT IN HAND.
 - THE CONTRACTOR IS RESPONSIBLE FOR THE STABILITY OF THE EXISTING STRUCTURE AT ALL TIMES DURING THE WORKS.
 - THIS DRAWING SHALL BE READ IN CONJUNCTION WITH ALL OTHER CONTRACT DRAWINGS AND RELEVANT STRUCTURAL SPECIFICATIONS.
 - ANY DISCREPANCIES BETWEEN THE INFORMATION GIVEN SHALL BE BROUGHT TO THE ATTENTION OF THE ENGINEER AS SOON AS POSSIBLE.
 - SITE PLAN SOURCED FROM GOOGLE MAPS ON 18/10/2023.

FORM G

B02	FORM G SUBMISSION	MH	DAO	TJE	04/09/24
B01	FORM G SUBMISSION	MD	DAO	TJE	30/11/23
REV	AMENDMENT	DRN	CHK	APP	DATE

The Barn
Elms Farm
Hobbs Lane
Warrington
WA4 5LS

Tel 01925 740404
warrington@crouchwaterfall.co.uk

CROUCH WATERFALL

CLIENT

MPH
CONSTRUCTION

PROJECT TITLE

RHUDDLAN MARSH EMBANKMENT

DRAWING TITLE

PROPOSED DETAILS

DRAWN	CHK	APP	DATE	SCALE
MH	DAO	TJE	JUL '23	AS SHOWN @ A1
JOB NUMBER	DRAWING NUMBER	REVISION		
23047W	006	B02		

CDM, HEALTH, SAFETY AND ENVIRONMENTAL NOTES			
 DENOTES THE LOCATION OF RISK. FOR MORE INFORMATION REFER TO DESIGN RISK ASSESSMENT: 23047W-RAR-001			
IN ADDITION TO THE HAZARDS AND THE RISKS NORMALLY ASSOCIATED WITH THE FORM OF CONSTRUCTION DESCRIBED ON THE DRAWINGS, THE FOLLOWING RESIDUAL RISKS SHOULD BE CONSIDERED			
P - DETAILED DESIGN, C - CONSTRUCTION, S - IN SERVICE / MAINTENANCE, D - DECOMMISSIONING /			
RISK PREFIX	RISK REF.	RISK DESCRIPTION	RISK PHASE
RM	01	WORKING ON OR NEAR RAILWAY	C
RM	02	WORKING NEAR CHANGING TIDAL CONDITIONS	C
RM	03	MANUAL HANDLING	C
RM	04	LIFTING OPERATIONS	C
RM	05	NOISE & DUST POLLUTION	C
RM	06	WORKING WITH POWER TOOLS TO CUT OR DRILL	C
RM	07	PUBLIC DISTURBANCE/ VANDALISM	C, S