


The contents of this drawing are the property of Faccenda Foods Limited. It may not be reproduced or disclosed in any form without the written consent of Faccenda Foods Limited. Do not scale. Use figured dimensions.

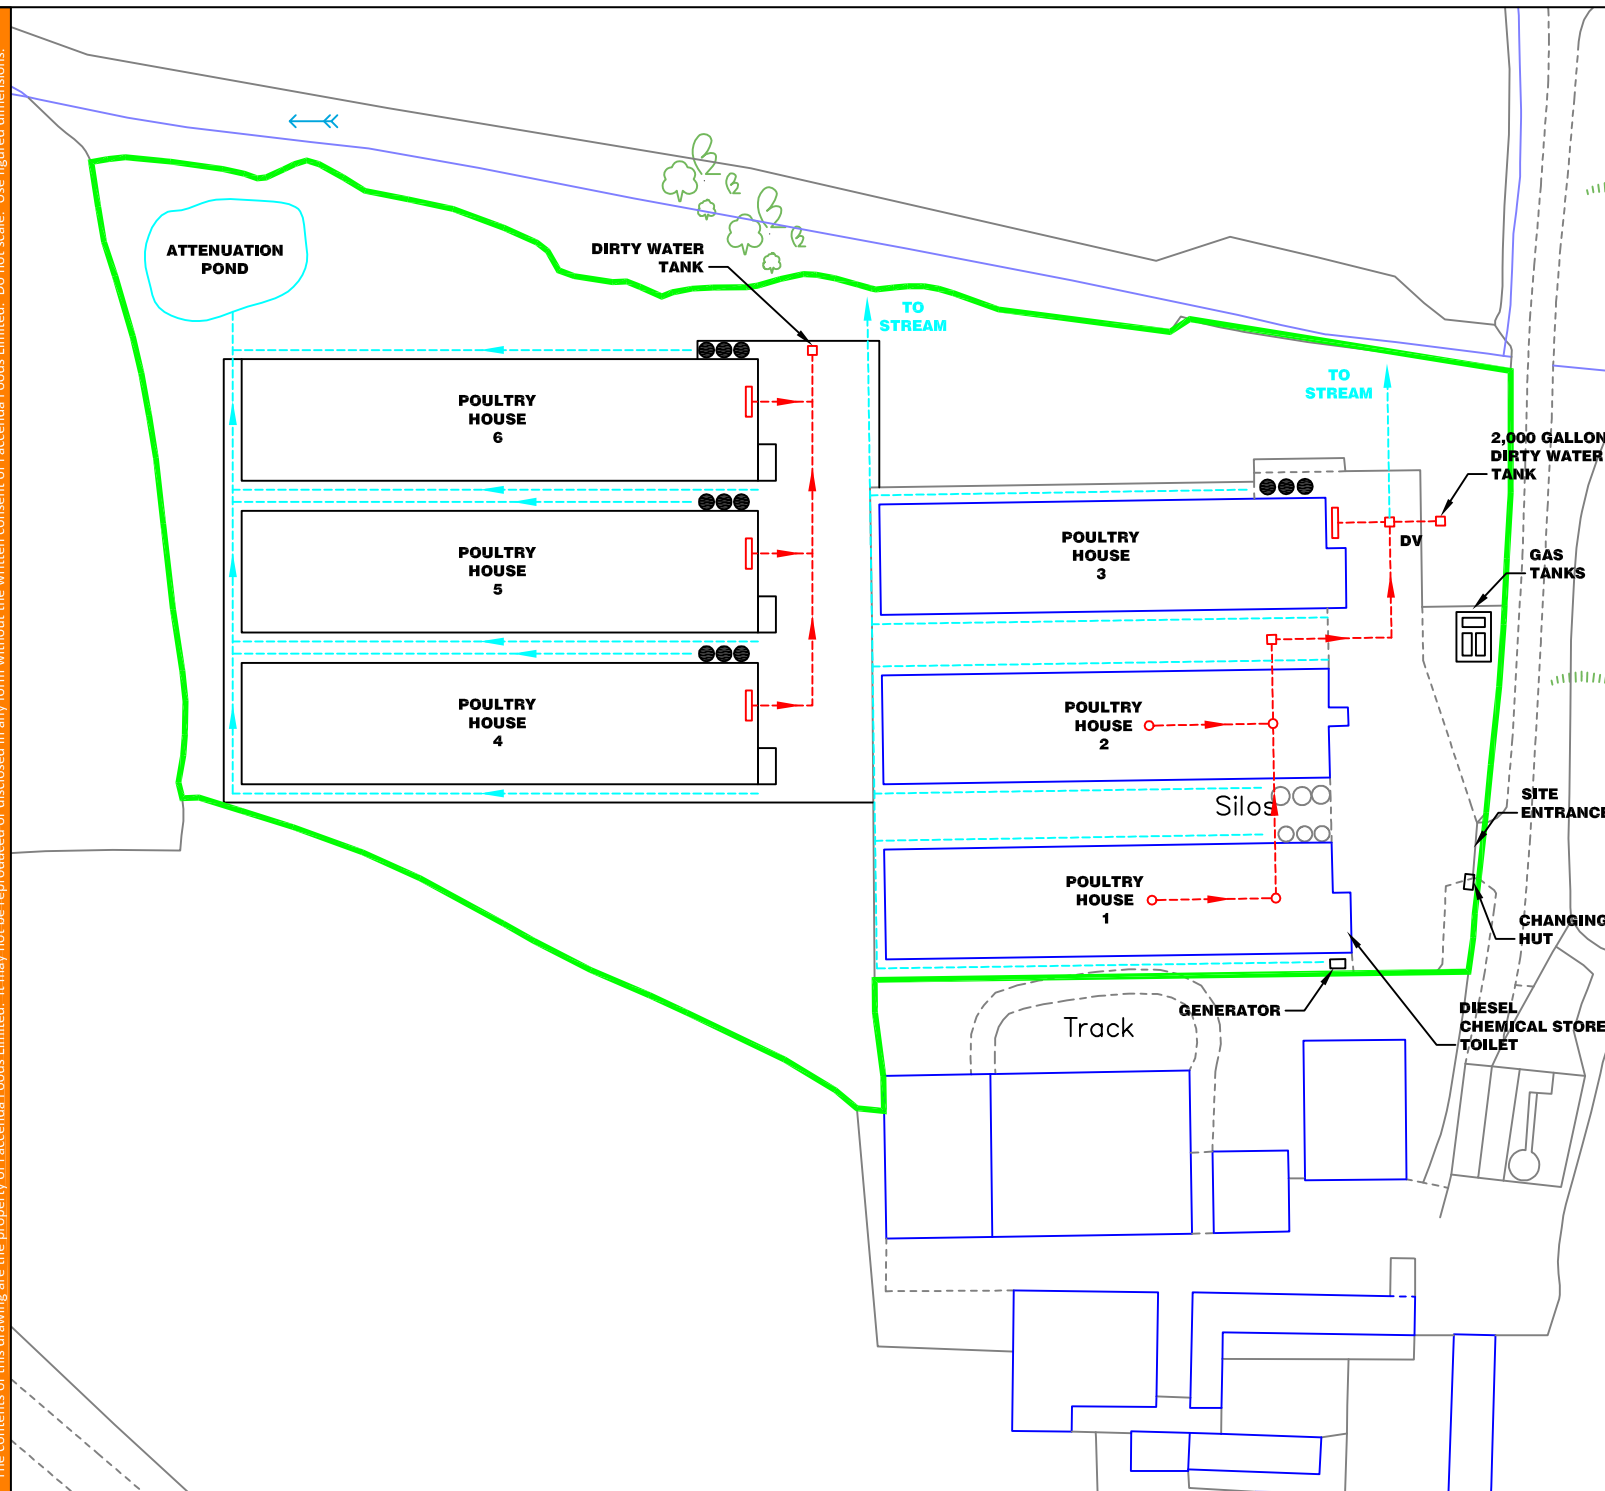

Projection:  Direction:  v1.1 MGJ 2014

Notes: -

Legend:

- = Feed silo
- Clean water drain
- Dirty water drain
- Internal catch-pit
- IC Manhole/inspection chamber
- DV Diverter valve
- Clean surface water direction
- Dirty surface water direction
- Gable end fans (48")
- Ridge fans

Revision	Date	Description
A	11-08-15	Drainage additions
B		
C		
D		
E		
F		
G		
H		
I		
J		
K		
L		
M		
N		
O		
P		
Q		
R		
S		
T		
U		
V		
W		
X		
Y		
Z		

Description: Site drainage plan

Drawing No.	GRW-001-3	A4	Site	Greenway
Revision	A		Date	05-08-15
Scale	1:1250		Drawn	MGJ
Project No.			Checked	

Faccenda Foods Limited
Willow Road
Brackley
Northamptonshire
NN13 7EX

Tel: +44 (0)1280 703641
Fax: +44 (0)1280 705335
Email: info@faccenda.co.uk

 **FACCENDA**