


SAFETY, HEALTH, ENVIRONMENTAL, AND WELFARE INFORMATION		
IN ADDITION TO THE HAZARDS / RISKS NORMALLY ASSOCIATED WITH THE TYPES OF WORK DETAILED ON THIS DRAWING, NOTE THE FOLLOWING SIGNIFICANT RISKS:		
CONSTRUCTION		
SC07		INSTABILITY OF GROUND CAUSING FALL LEADING TO INJURY OR DEATH TO CONSTRUCTION OPERATIVES DURING WORKS.
SC08		EXPOSING THE FOUNDATIONS OF THE EXISTING STORE BUILDING DURING UNDERPINNING WORKS COULD CAUSE STRUCTURAL INSTABILITY OR SECTION COLLAPSE.
IT IS ASSUMED THAT ALL WORKS WILL BE CARRIED OUT BY A COMPETENT WORKING, WHERE APPROPRIATE, TO AN APPROVED METHOD STATEMENT		

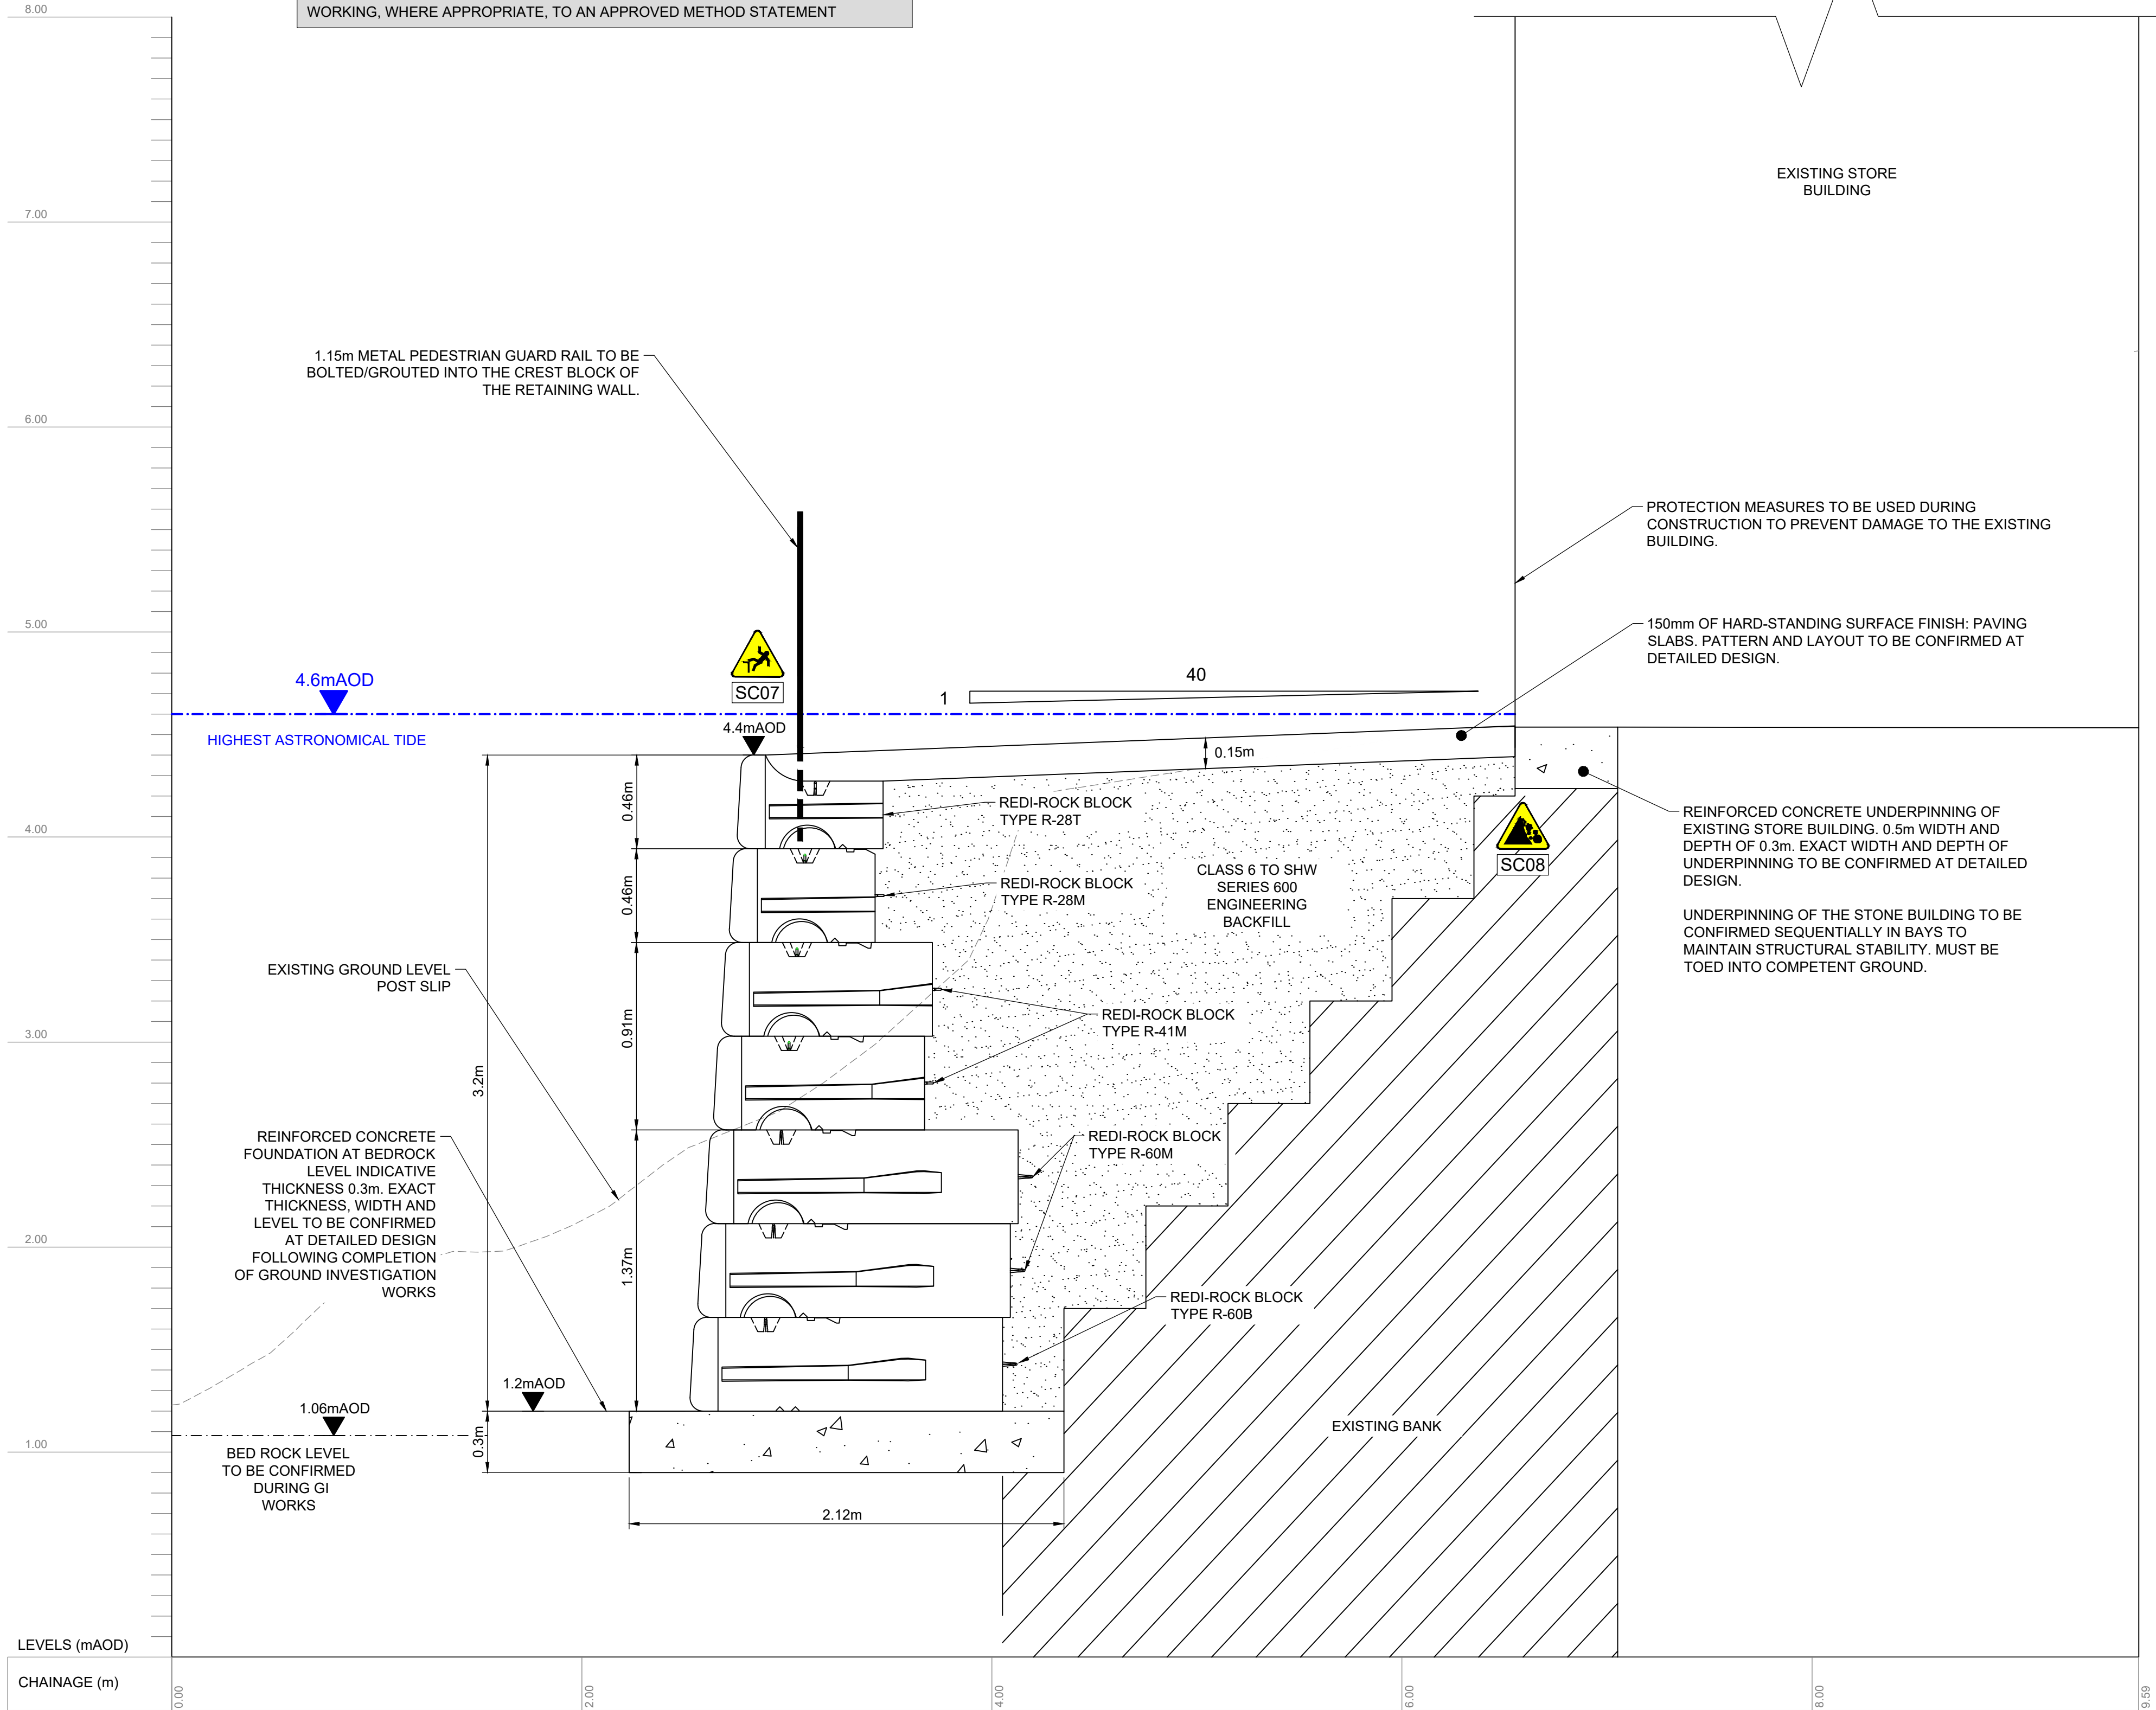



SECTION XS1-XS1
CH: 0.00 - 9.59m
1:20


- GENERAL NOTES**
- ALL DIMENSIONS ARE IN METRES UNLESS NOTED OTHERWISE.
 - ALL LEVELS ARE IN METRES RELATIVE TO ORDNANCE DATUM NEWLYN (OD) UNLESS NOTED OTHERWISE.
 - ALL COORDINATES ARE IN METRES RELATIVE TO ORDNANCE SURVEY NATIONAL GRID.
 - DO NOT SCALE FROM THIS DRAWING. ALL DIMENSIONS MUST BE CHECKED/VERIFIED ON SITE.
 - ANY DISCREPANCIES NOTED ON SITE ARE TO BE REPORTED TO THE SUPERVISOR IMMEDIATELY.
 - THE ELECTRONIC VERSION OF THIS DRAWING IS NOT TO BE USED FOR SETTING OUT.

SITE ADDRESS
BLACK POOL MILL
NARBETH
SA67 8BL
UNITED KINGDOM

- DRAWING NOTES**
- THIS DRAWING IS TO BE READ IN CONJUNCTION WITH:
 - LTU-JBA-XX-XX-DR-C-0001-Plan
 - LTU-JBA-XX-XX-DR-C-0002-Elevation
 - LTU-JBA-XX-XX-DR-C-0004-Location_Plan
 - BLOCK REFERENCES SHOWN ARE INDICATIVE. TO BE CONFIRMED AT DETAILED DESIGN FOLLOWING COMPLETION OF GROUND INVESTIGATION WORKS. FOR FURTHER DETAILS, REFER TO THE REDI-ROCK BLOCK LIBRARY <https://www.redi-rock.com>.
 - BEDROCK LEVEL INTERPOLATED FROM TOPOGRAPHIC SURVEY. SEE 2023s1481-BLACK-POOL-MILL-K-Rev1

LEGEND

  	REDI-ROCK RETAINING WALL
	CONCRETE REPAIR AND UNDERPINNING
	CLASS 6 ENGINEERING BACKFILL
	EXISTING BANK

 

P02	FOR PLANNING	04/11/24	ES	JK	JK	JK
P01	FIRST DRAFT	13/09/24	ES	JW	JK / BH	JK
Rev.	Description	Date	Author	Designer	Checker	Approver

Document Control	
Supplier	
1 Broughton Park Old Lane North Broughton SKIPTON BD23 3FD	T: +44 (0)1756 699500 E: info@jbaconsulting.com www.jbaconsulting.com Twitter @JBAConsulting

Project Title

BLACK POOL MILL - OUTLINE DESIGN

Drawing Title

BLACK POOL MILL RETAINING WALL SECTION



Parent Model			
NOT FROM MODEL			
Security Classification		Scale	
OFFICIAL		1:25	
Author	Designer	Checker	Approver
E Sherlock	J Whitehouse	J King / B Hegde	J King
Suitability			Status
SUITABLE FOR STAGE APPROVAL			S4
Information Container			Revision
LTU-JBA-XX-XX-DR-C-0003-S3-P01-Sections.dwg			P02