



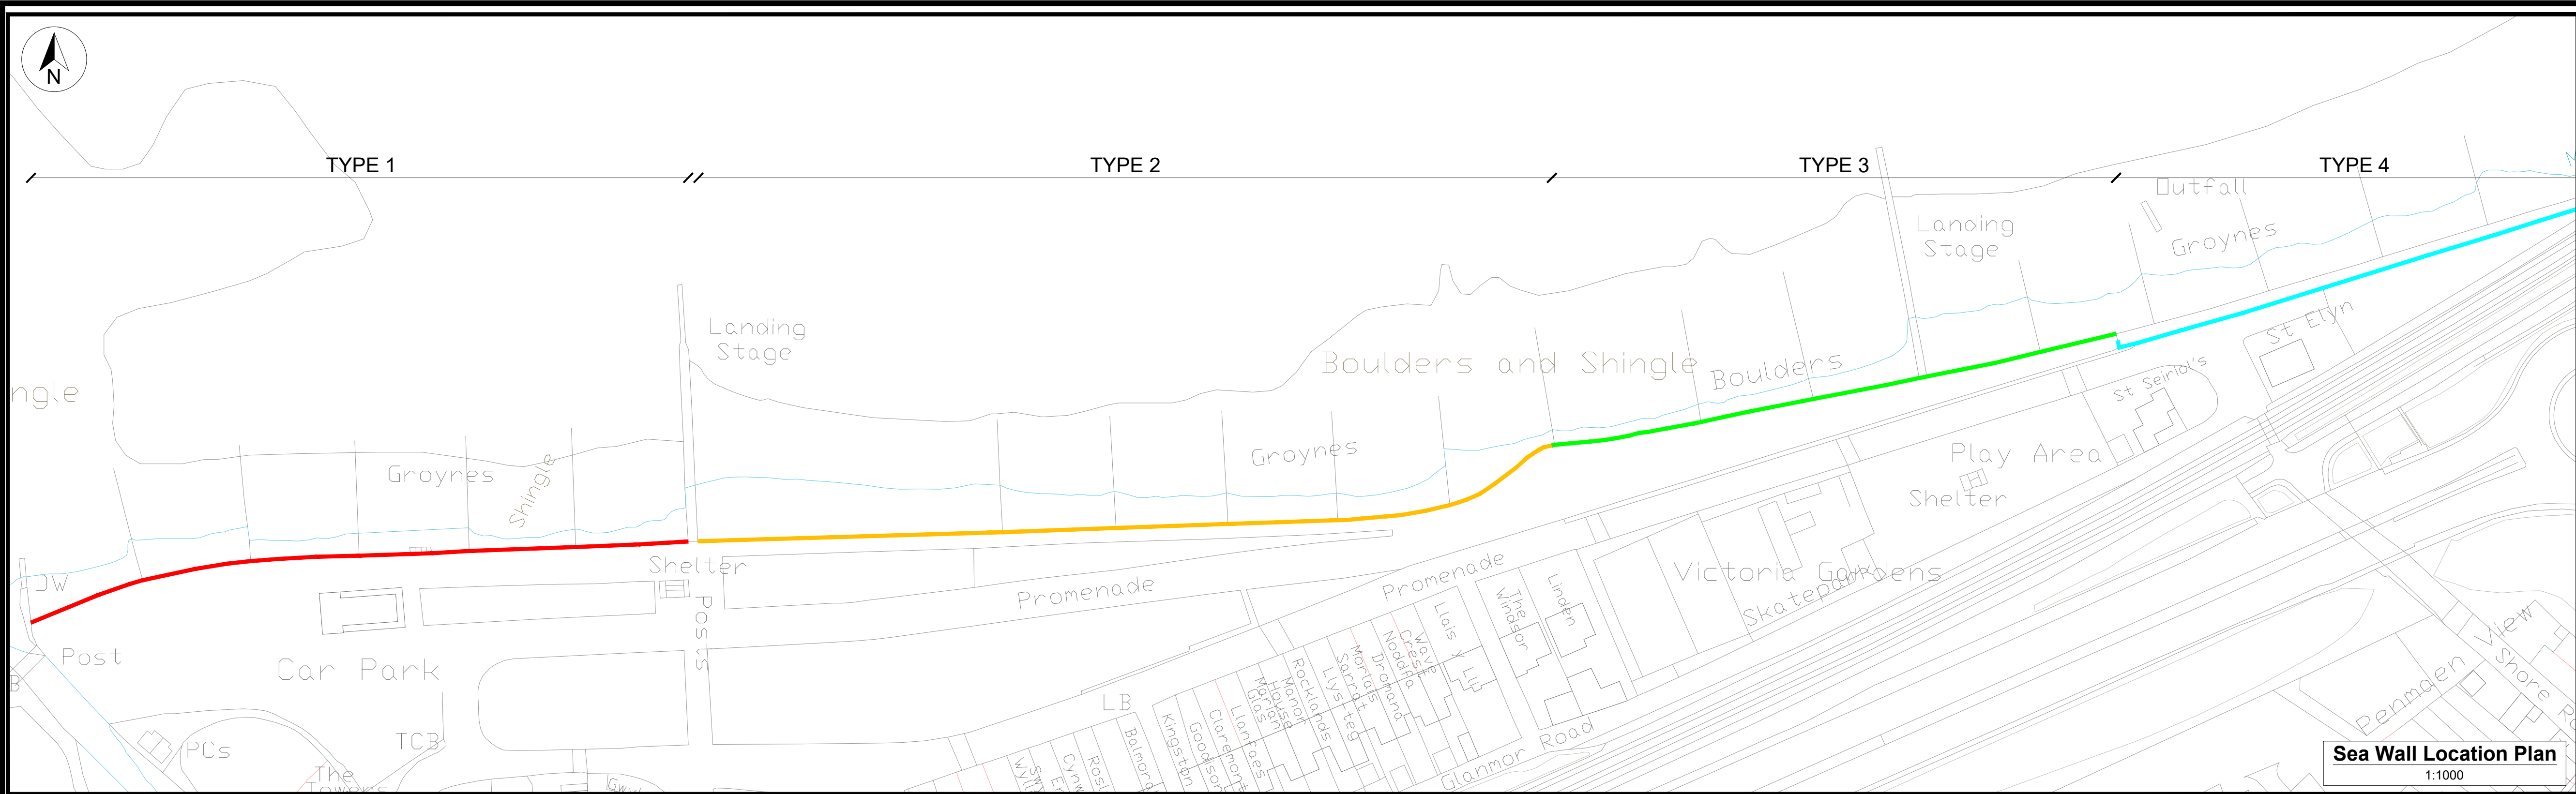

- NOTES
- Any anomalies on this drawing should be brought to the attention of Conwy County Borough Council.
 - All dimensions in millimetres and all levels in metres unless stated otherwise.

KEY

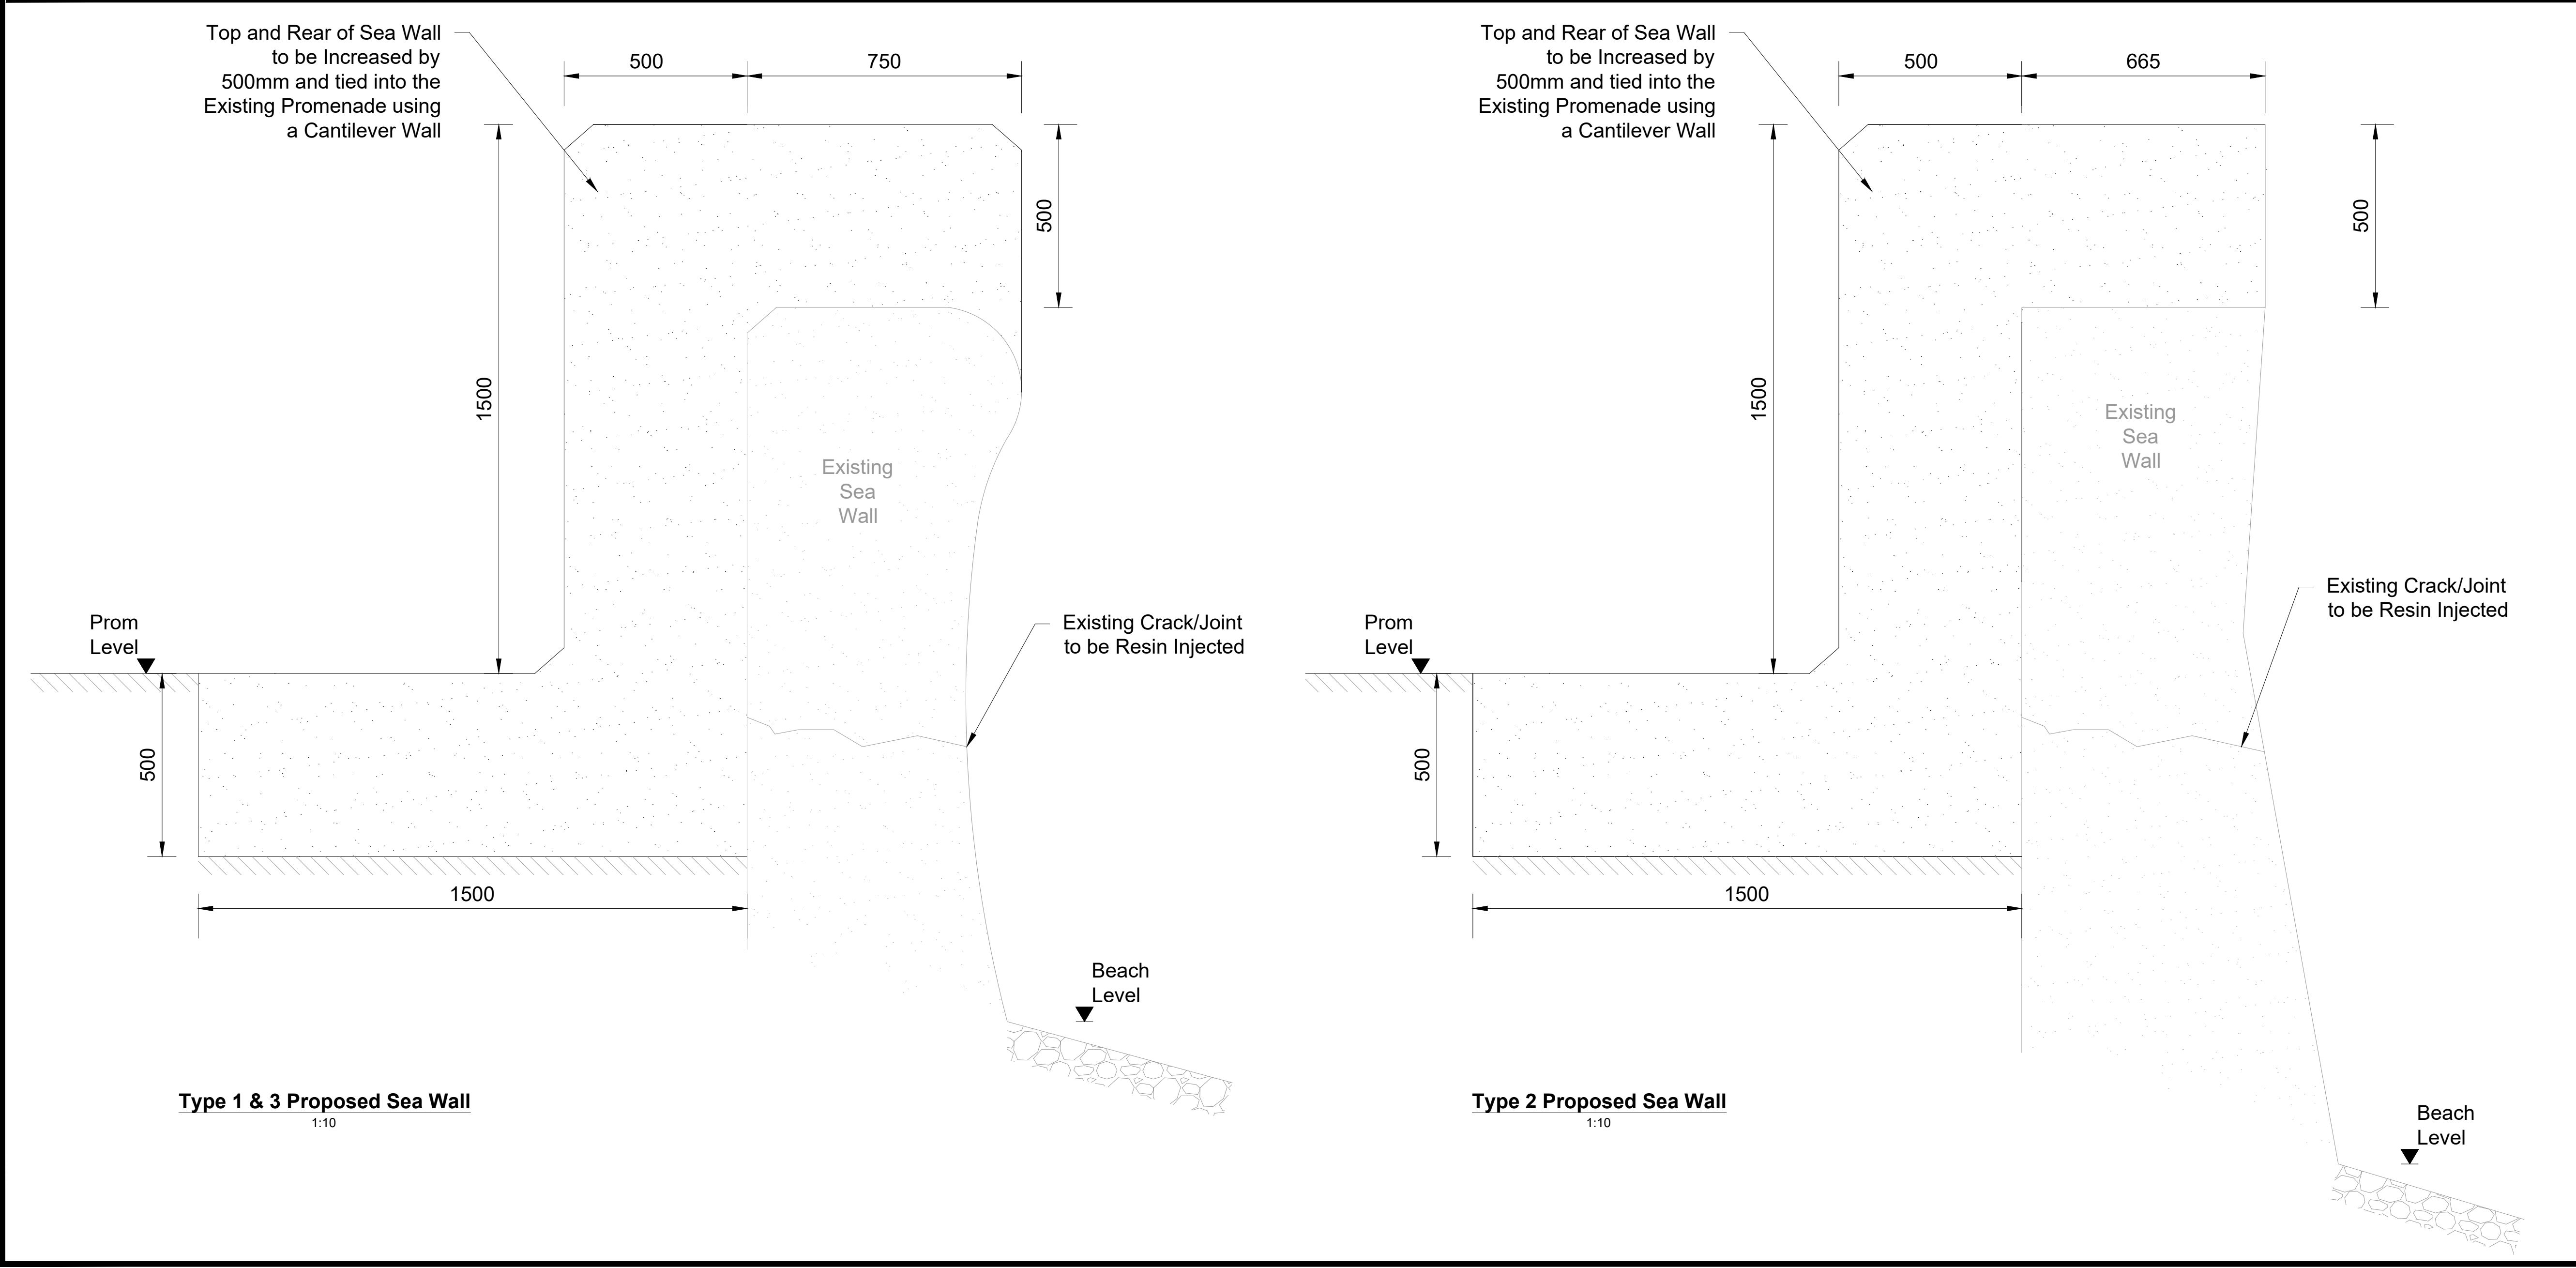

REV	DETAIL	DRAWN	CHECKED	DATE
PROJECT				
Llanfairfechan Sea Wall Design				
TITLE				
Proposed Sea Wall Sections				
CLIENT				
Flood Risk & Infrastructure				
SCALE @ A1:	DRAWN: DD	CHECKED: GP	APPROVED: GP	DWG STATUS:
As Shown	DATE: 25/11/2024	DATE: 25/11/2024	DATE: 25/11/2024	Planning
 ENVIRONMENT, ROADS & FACILITIES G.B. Edwards BEing (Horn) CEing FICE Head of Environment Roads & Facilities Mochdre Offices, Conway Road, Mochdre, LL20 5AB. Tel: (01482) 575337 Fax: (01482) 575199 CYNGOR BWRDEISTREF SIROL COUNTY BOROUGH COUNCIL				
PROJECT Ref: ERCF2305N		DRAWING No: PL010		REV -

CAD File Ref:
File: ERCF2305N PL010 Proposed Sections.dwg
Printed: 02/02/2024