


SITE LOCATION PLAN
SCALE - 1:1250 ● A1

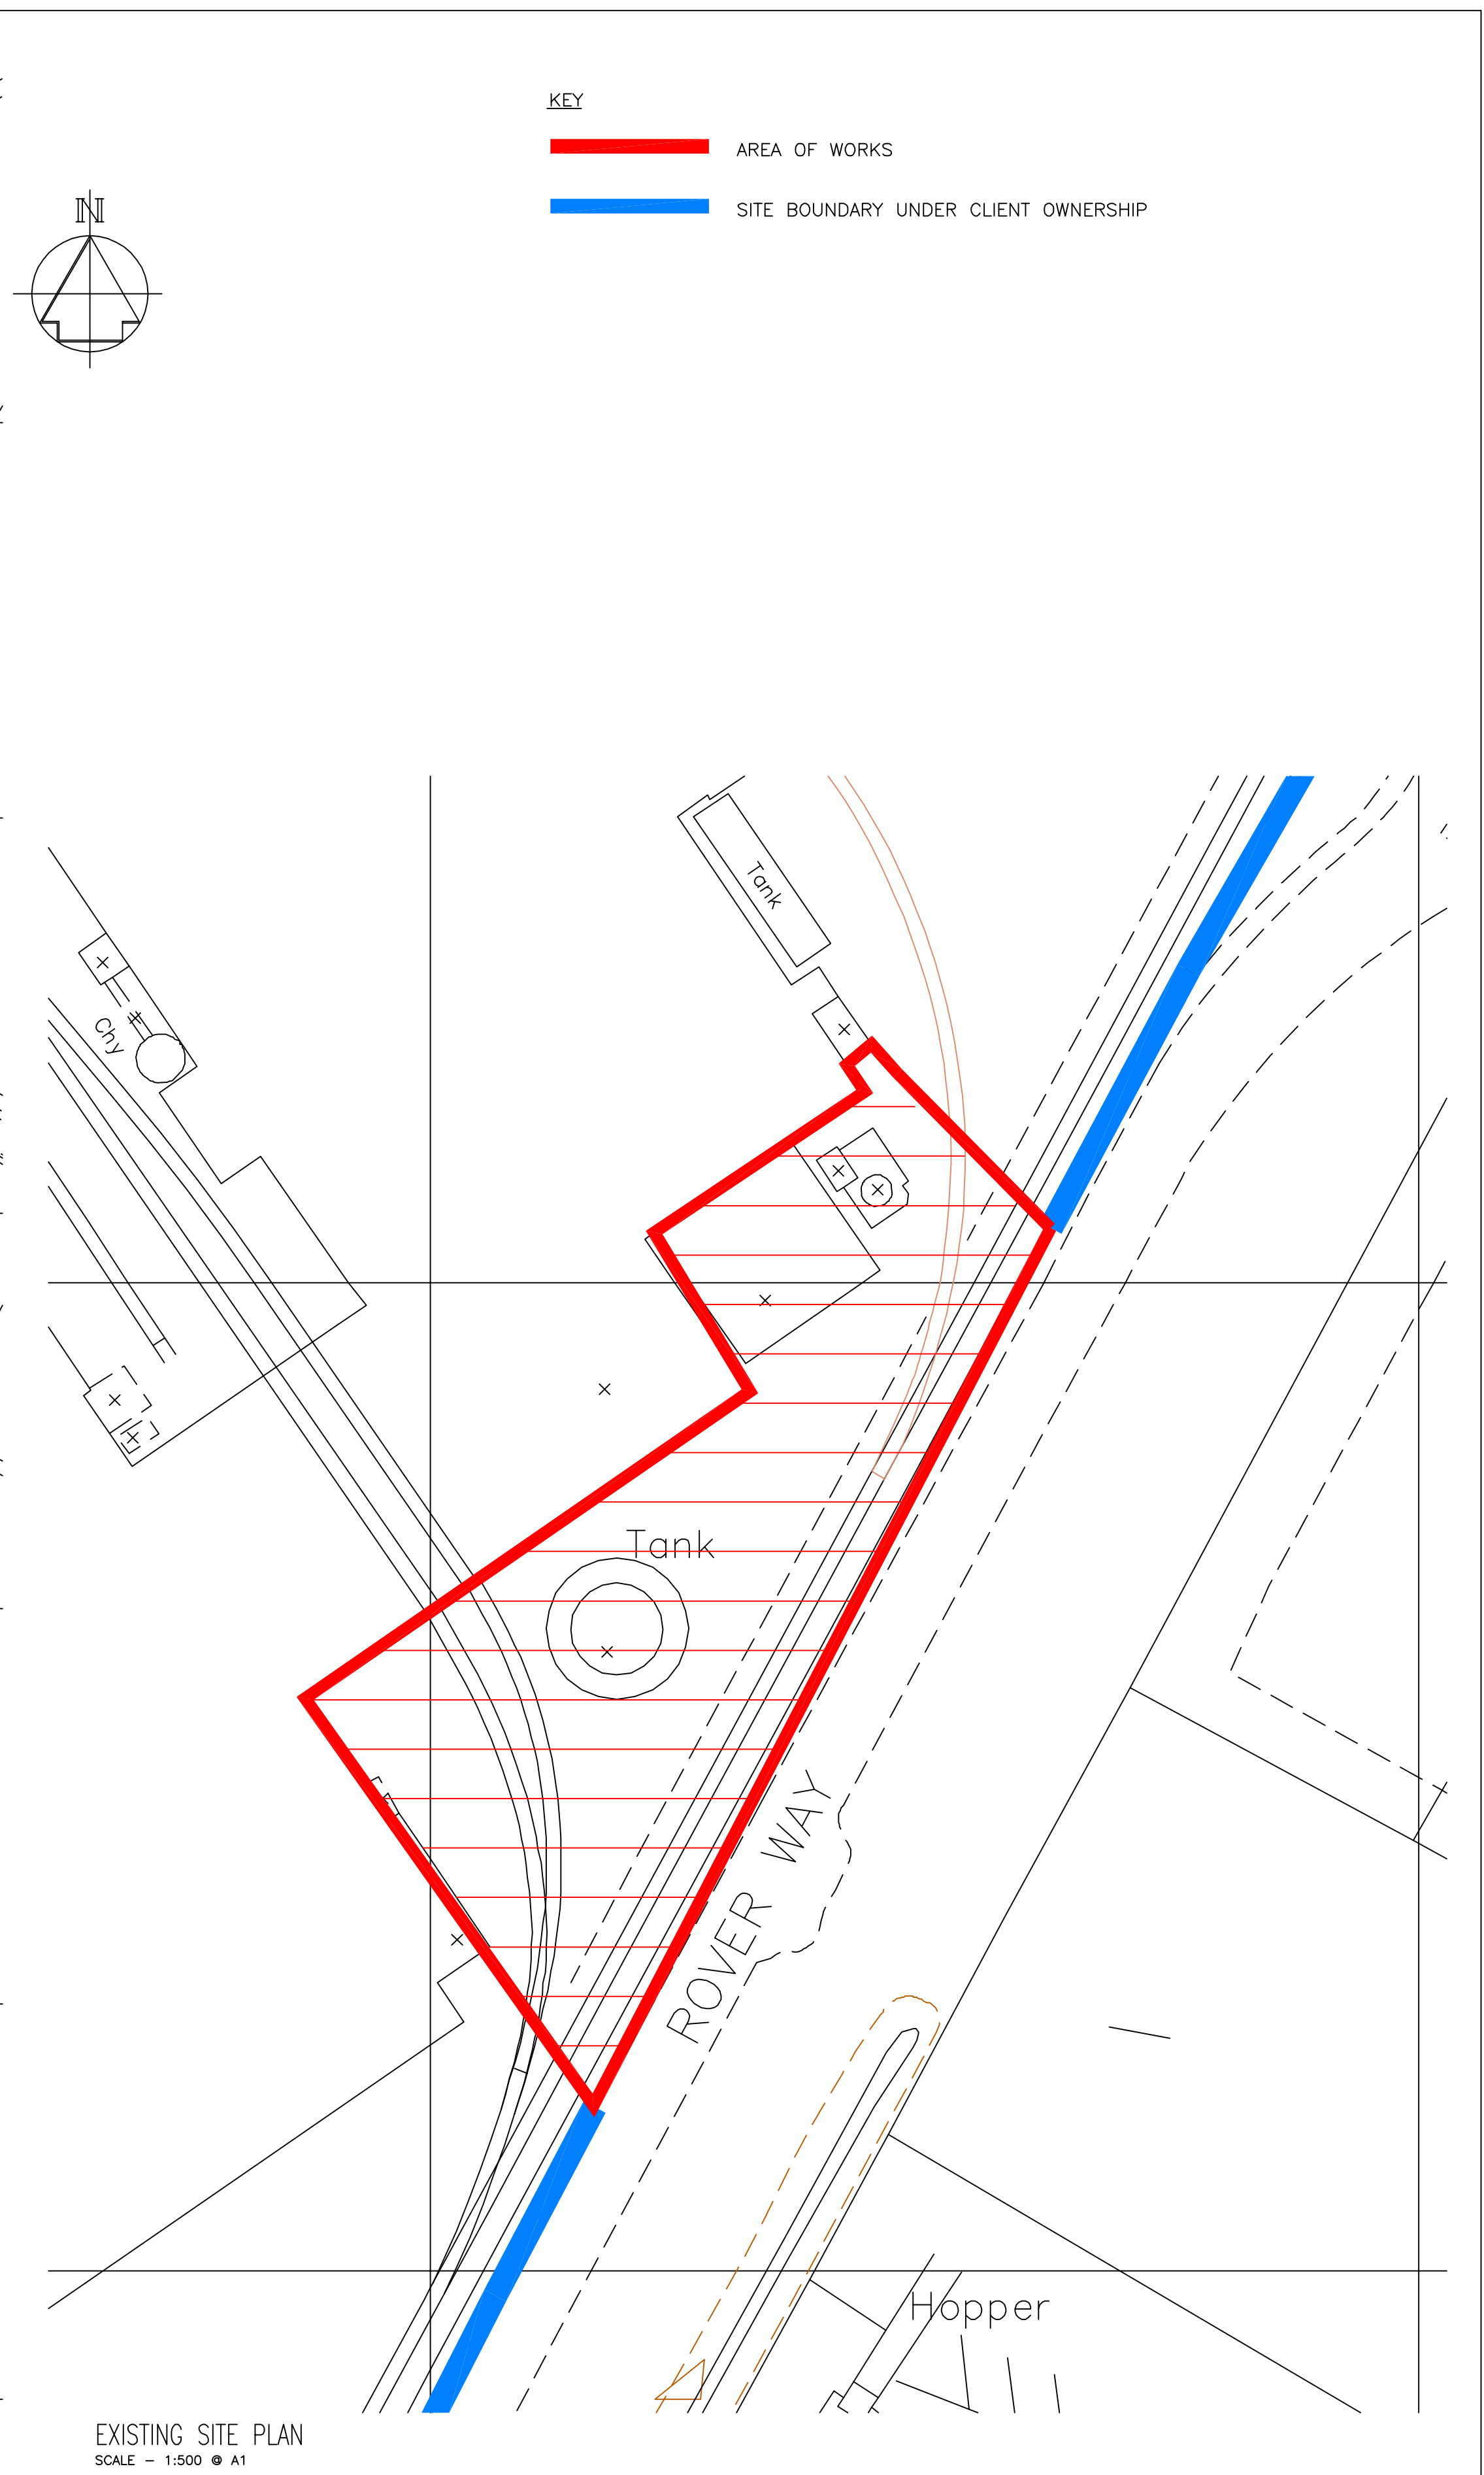

EXISTING SITE PLAN
SCALE - 1:500 ● A1

Rev:	Drawing No:	No. REVISION	by	date	No. REVISION	by	date
19:34	A01						

NOTES
1 Do not scale from this drawing
2 All dimensions to be checked on site
3 'As built' drawings are prepared, in part, based upon information furnished by others. While this information is believed to be reliable, James & Nicholas LLP assume no responsibility for the accuracy of 'As built' drawings or for any errors or omissions that may have been incorporated into them as a result of incorrect information provided to us by others. Those relying on an 'As built' drawing are advised to obtain independent verification of its accuracy.

STAGE
APPROVAL

REFER ALSO TO THE FOLLOWING:
Drawings:

Bending Schedules:

CLIENT
CELSA MANUFACTURING (UK) LTD.
TREMORFA WORKS.

james&nicholas

Grove House, Grove Place, Port Talbot SA13 1XA Tel 01639 885431 Fax 01639 891687
admin@jamesandnicholas.com www.jamesandnicholas.com
James & Nicholas Limited Liability Partnership. Registered in the UK No. OC303071

drawn	TJ	04.08.2008
checked	KJT	20.05.2019

Job No:	Drawing No:	Rev:
19:34	A01	/

16" MILL: NEW FURNACE

Drawing title
SITE LOCATION AND BLOCK PLAN

1500, 1250 ● A1

COPYRIGHT ©