


SOUTH ELEVATION  
SCALE - 1:200 @ A1

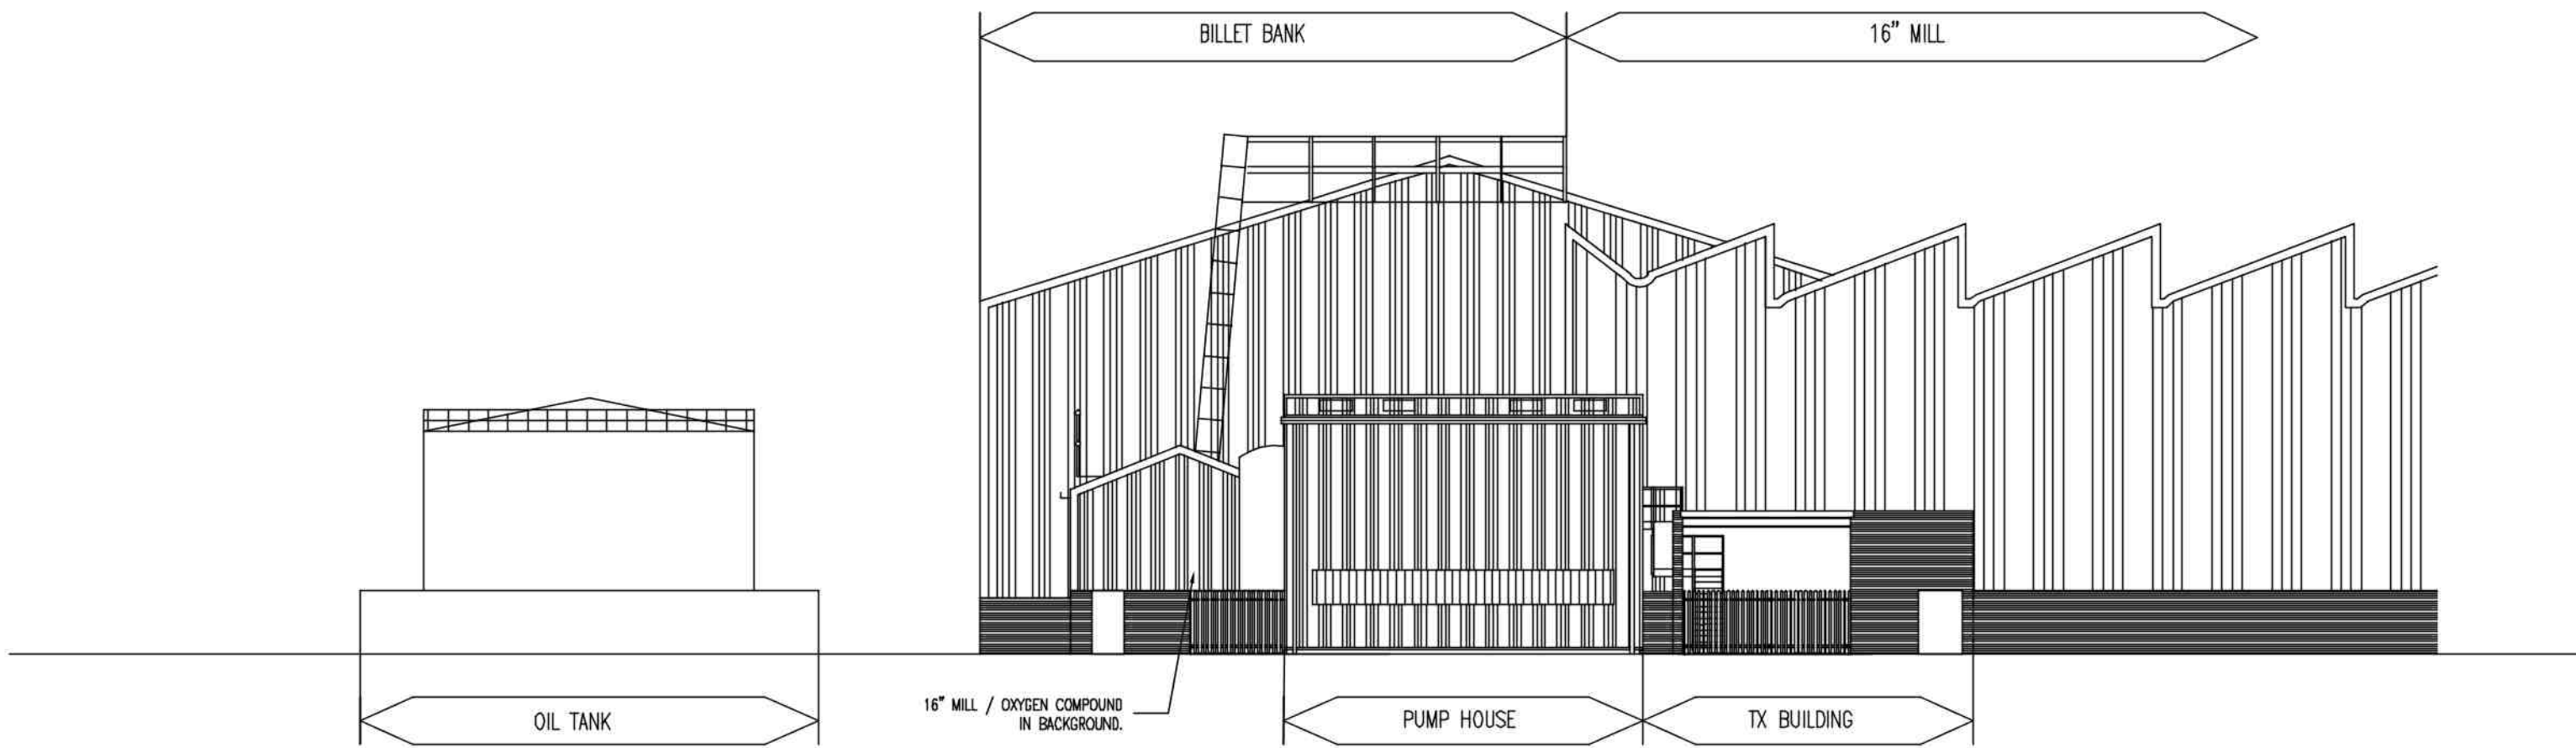

EAST ELEVATION  
SCALE - 1:200 @ A1

as No: 19.34	Drawing No: A03	Rev: /	No. REVISION			No. REVISION		
			by	date	by	date		
scales: 1:500, 1:250 @ A1								

NOTES  
1 Do not scale from this drawing  
2 All dimensions to be checked on site  
3 'As built' drawings are prepared, in part, based upon information furnished by others. While this information is believed to be reliable, James & Nicholas LLP assume no responsibility for the accuracy of 'As built' drawings or for any errors or omissions that may have been incorporated into them as a result of incorrect information provided to us by others. Those relying on an 'As built' drawing are advised to obtain independent verification of its accuracy.

STAGE  
APPROVAL

REFER ALSO TO THE FOLLOWING:  
Drawings:

Bending Schedules:

CLIENT

CELSA MANUFACTURING (UK) LTD.  
TREMORFA WORKS.

james&nicholas

Grove House, Grove Place, Port Talbot SA13 1XA • Tel 01639 885431 • Fax 01639 891687  
admin@jamesandnicholas.com • www.jamesandnicholas.com  
James & Nicholas Limited Liability Partnership. Registered in the UK No. OC303071

Job title  
16" MILL: NEW FURNACE

Drawing title  
EXISTING ELEVATIONS

by		date
drawn	TJJ	04.08.2008
checked	KJT	20.05.2019
approved		

Job No:	Drawing No:	Rev:
19:34	A03	/

scales: 1:500, 1:250 @ A1

COPYRIGHT  
©