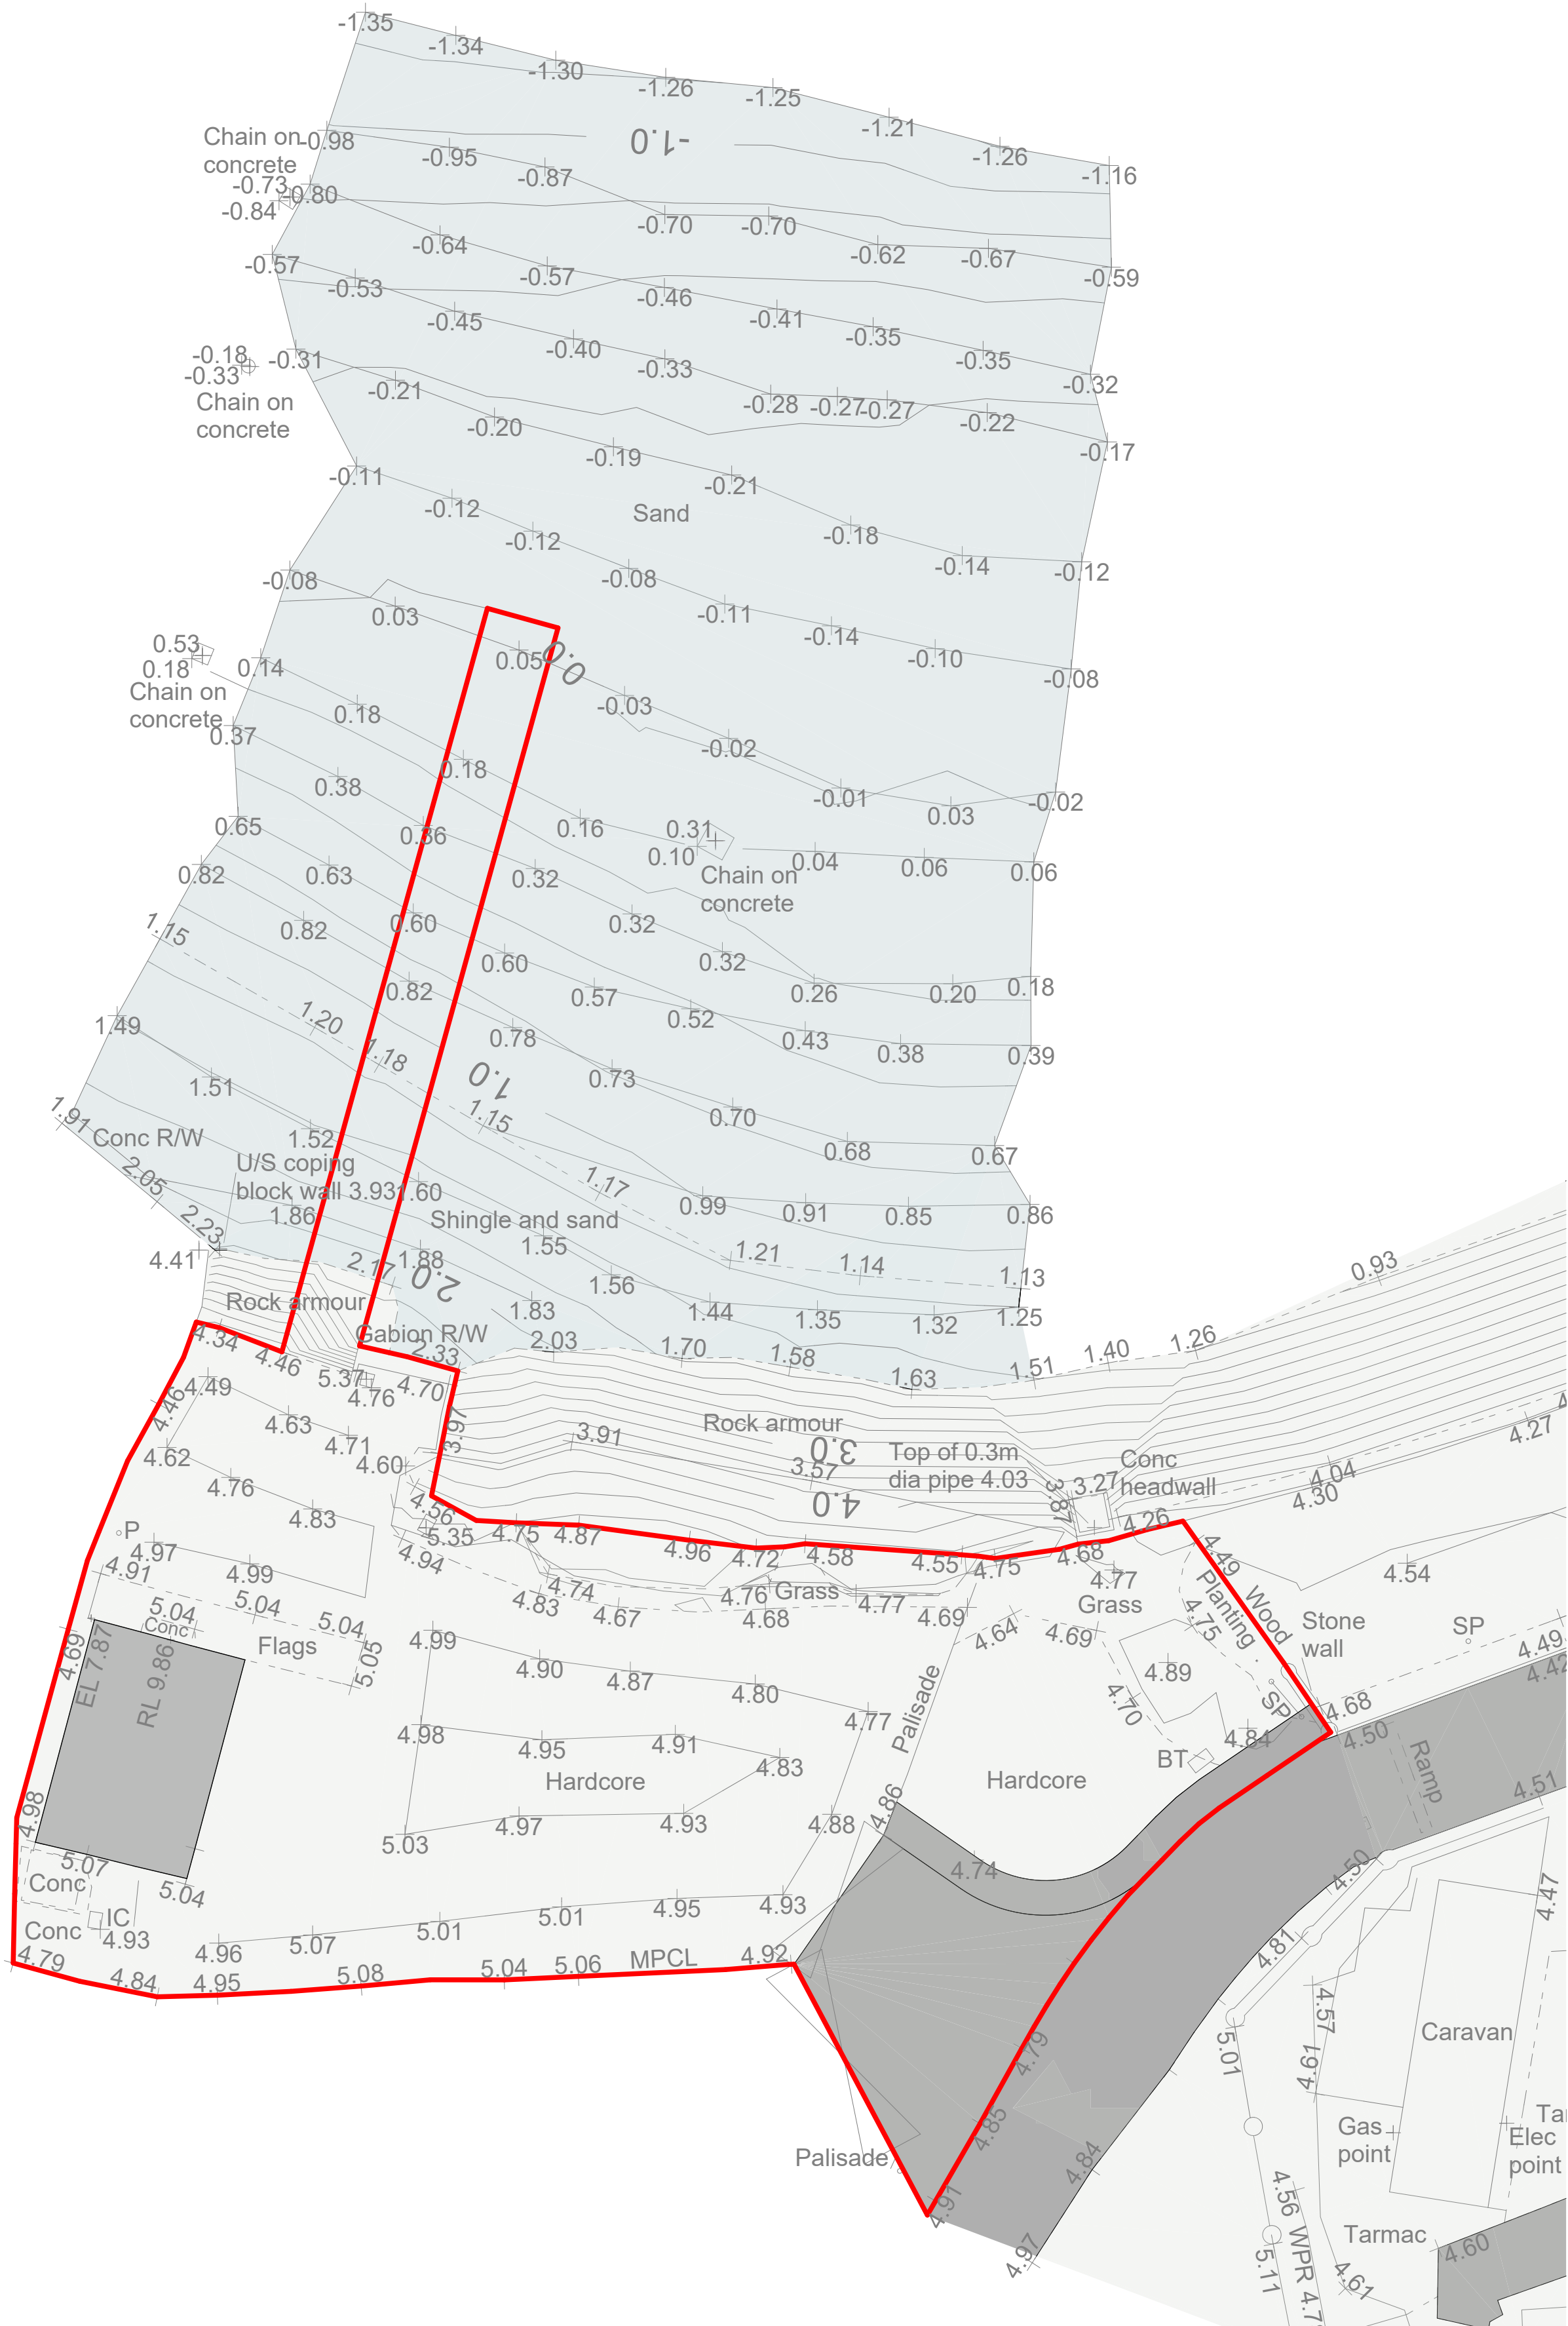


PROJECT:
GIMBLET ROCK HOLIDAY
PARK, PWLLHELI

CLIENT:
PARIO LEISURE GROUP

DRAWING TITLE:
FLOATING PONTOON -
EXISTING SITE PLAN

DRAWING STATUS: PLANNING	STATUS: S3
DRAWING No: GRP-SAL-01-ZZ-DR-A-0042	PROJECT No: P1305
SCALE: 1 : 200@A2	REVISION: P2

FLOATING PONTOON - EXISTING SITE PLAN

SCALE: 1 : 200