



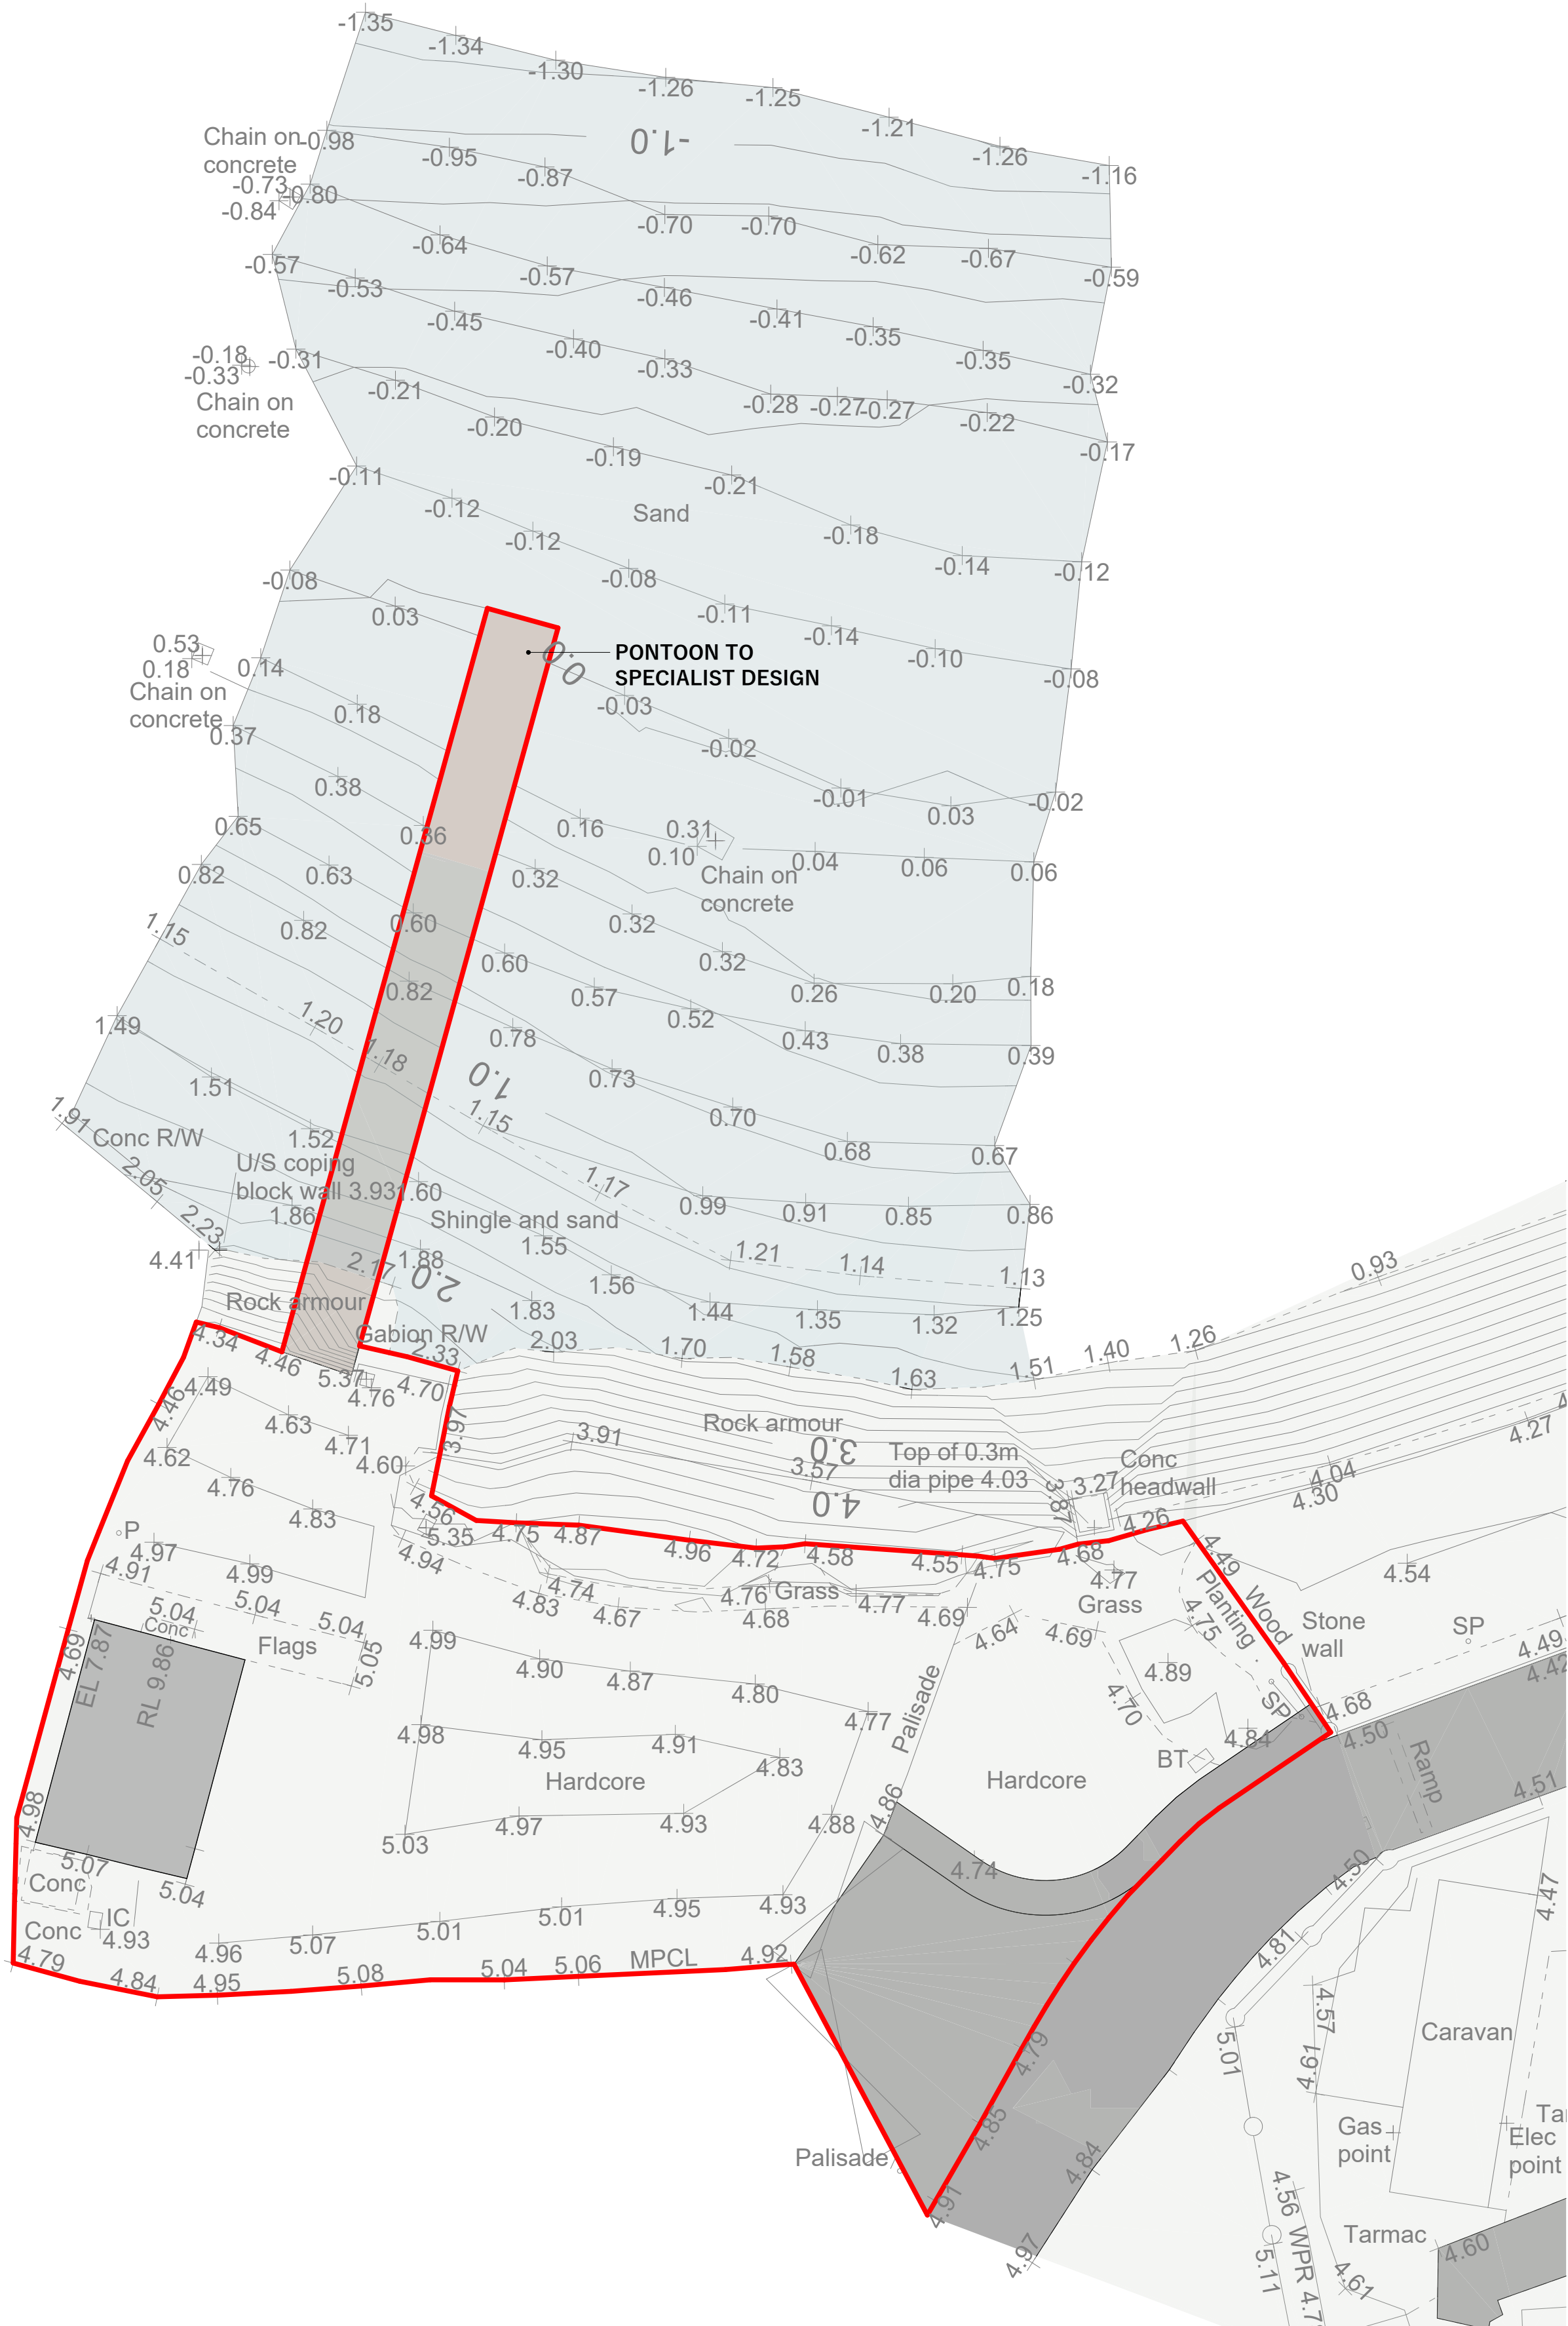

FLOATING PONTOON - PROPOSED SITE PLAN

SCALE: 1 : 200

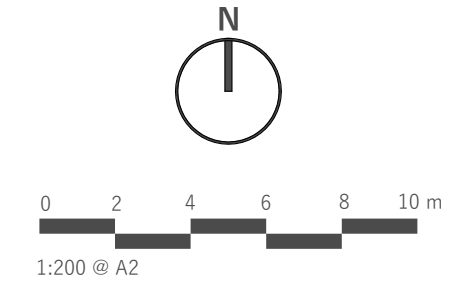

sa

saer architects

www.saer.wales | 01492 472478 | studio@saer.wales

THIS DRAWING IS COPYRIGHT OF SAER ARCHITECTS LIMITED. CHECK ALL DIMENSIONS ON SITE. DISCREPANCIES TO BE NOTIFIED TO ARCHITECT. ELEMENTS OF STRUCTURE SHOWN ARE INDICATIVE AND FOR GUIDANCE. FINAL DESIGN TO STRUCTURAL ENGINEERS DETAILS AND SPECIFICATION.

PROJECT:
GIMBLET ROCK HOLIDAY PARK, PWLLHELI

CLIENT:
PARIO LEISURE GROUP

DRAWING TITLE:
FLOATING PONTOON - PROPOSED SITE PLAN

DRAWING STATUS: PLANNING	STATUS: S3
DRAWING No: GRP-SAL-01-ZZ-DR-A-0043	PROJECT No: P1305
SCALE: 1 : 200@A2	REVISION: P1