


MATTHEW JONES ARCHITECTS

Hen Felin, Treborh, Bangor, Gwynedd, LL57 2RQ

02.10.2024

Final Planning Drawings



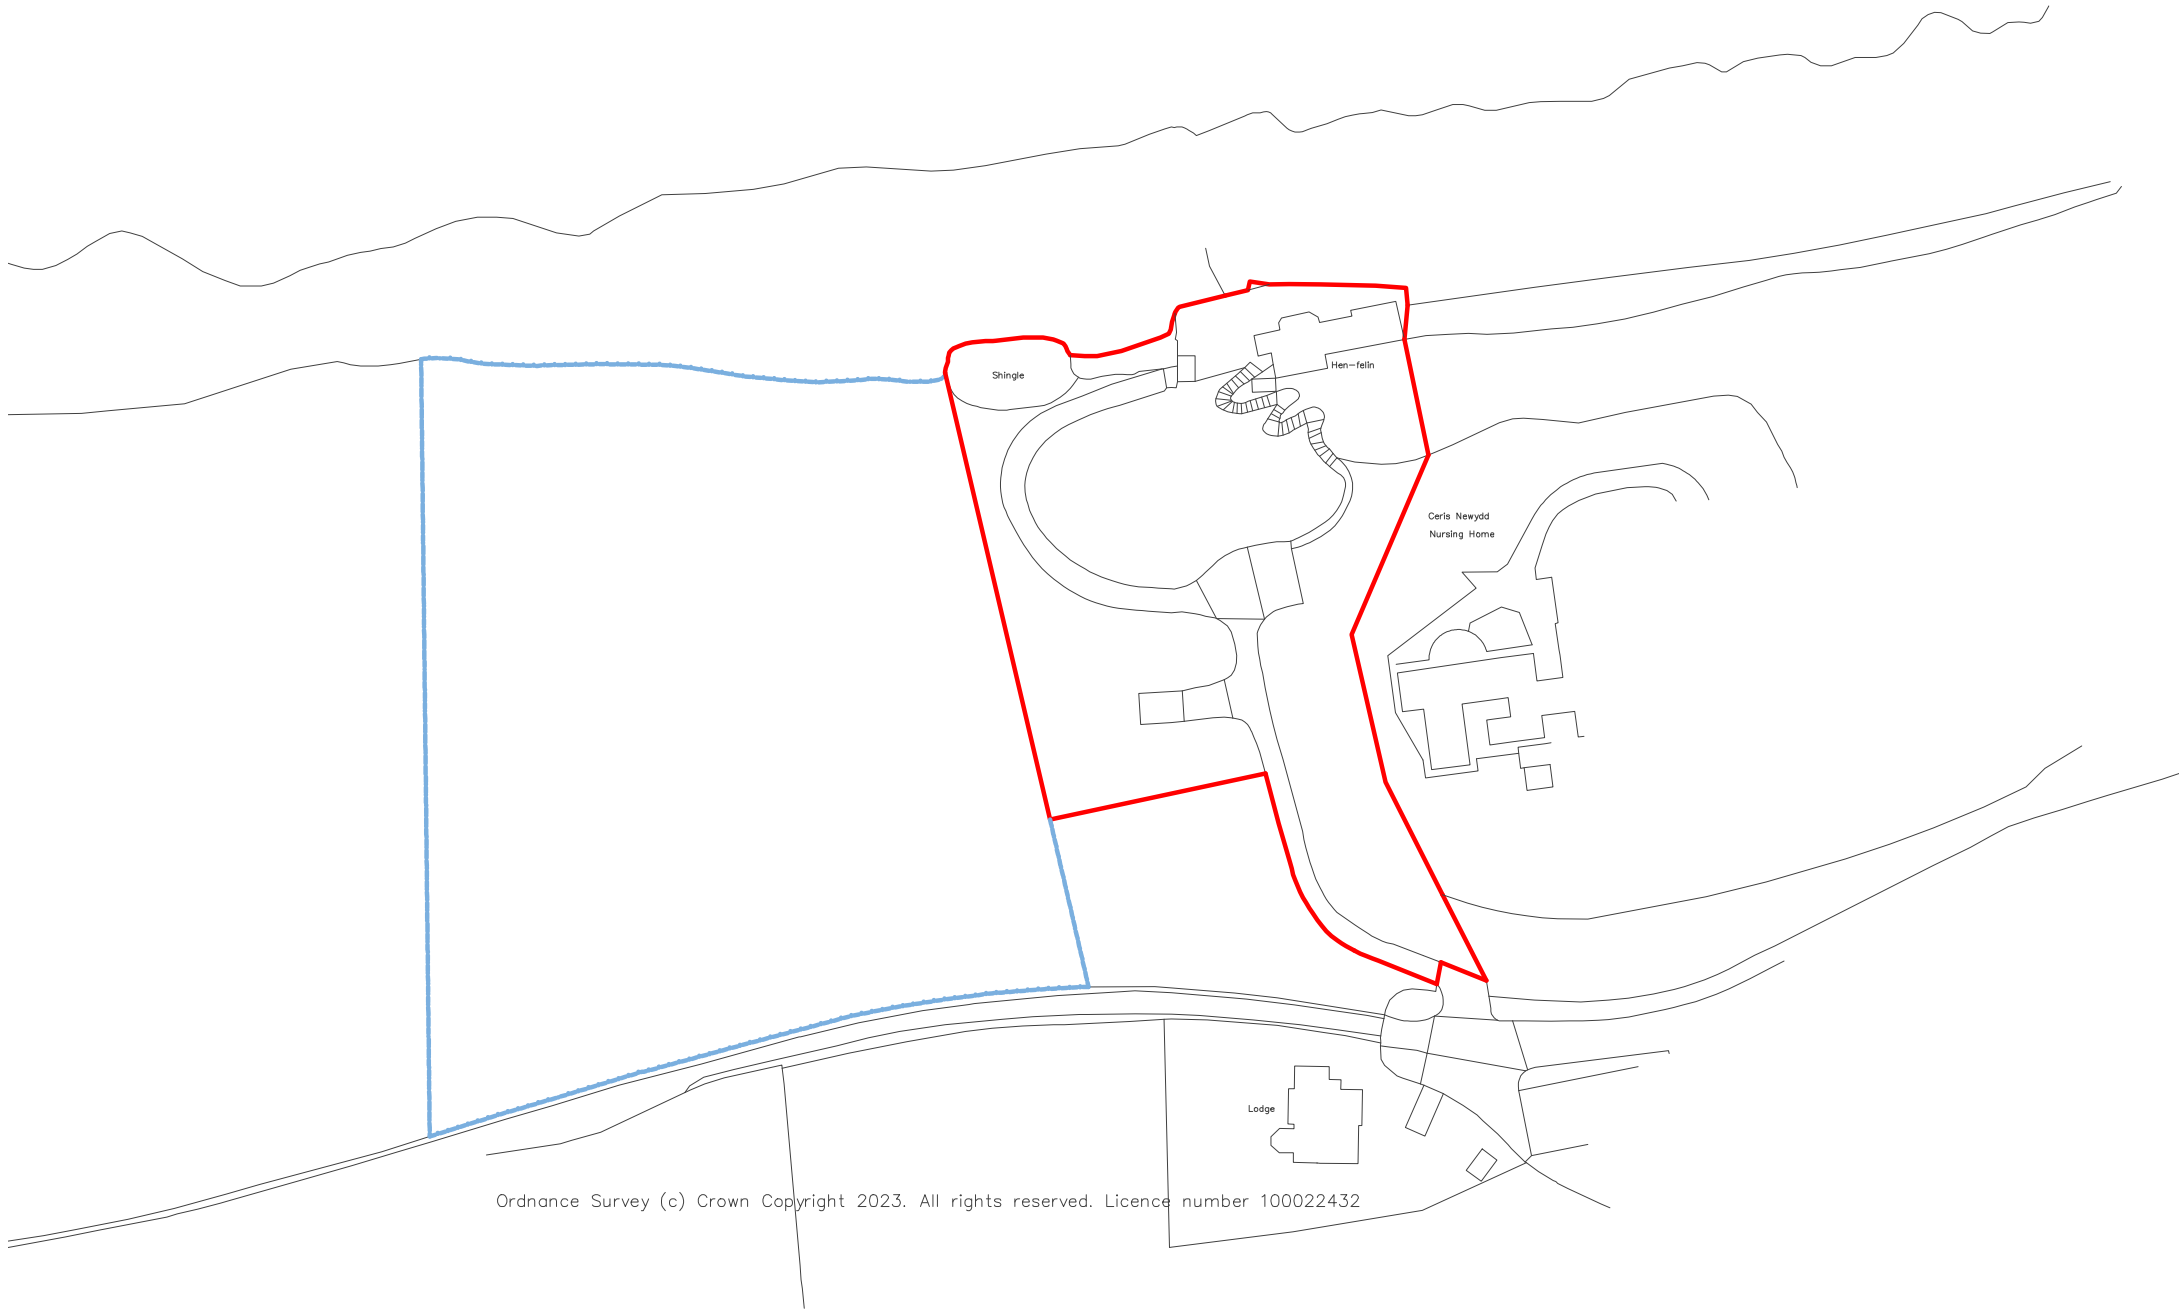

Ordnance Survey (c) Crown Copyright 2023. All rights reserved. Licence number 100022432

Matthew Jones Architects take no responsibility for any dimensions obtained by scaling from this drawing. If no dimension is shown the recipient must ascertain the dimension specifically from the Architect or by site measurement. Supplying this drawing in digital form is solely for convenience and no reliance may be placed on digital data. All data must be checked against hard copy. Dimensions must be checked on site. Any discrepancies must be reported to the Architect immediately. This drawing is copyright of Matthew Jones Architects



PROJECT	HEN FELIN - TREBORTH, BANGOR, LL57 2RQ	CLIENT	MR & MRS LLEWELYN
DRAWING TITLE	SURVEY : LOCATION PLAN		

DRAWING NUMBER	REVISION	SCALE	DATE
D-1422-08/23-PL00	...	1:1250@A4	SEPT 2024

MATTHEW JONES ARCHITECTS

115 STATION ROAD DEGANWY CONWY LL31 9EJ

E:admin@matthewjonesarchitects.com T: 01492 583036



Legend

Symbols

- | | |
|----------------------------|------------------------|
| Bollard | Osbn |
| Direction of Watercourse | Rain Water Gully |
| Electricity Pole | Road Sign |
| Fire Hydrant | Shrubs |
| Gas Tap | Slope |
| Gate | Stop Tap |
| Gully | Stop Valve |
| Lamp Post | Survey Station |
| Manhole/Inspection Chamber | Telegraph Pole |
| Manhole/Inspection Chamber | Tree (Spread to scale) |
| Manhole/Inspection Chamber | Tree Stump |
| | Utilities Marker Post |

Abbreviations

- | | |
|------|--|
| AV | Air Valve |
| BED | Flow Bed |
| BH | Bore Hole |
| BOL | Bollard |
| BT | British Telecom Inspection Chamber |
| BT | Telegraph Pole |
| BS | Bus Stop |
| CCTV | Closed Circuit Television Furniture |
| CEB | Control Electricity Box (Above ground) |
| DK | Drop Kerb |
| ER | Earth Road |
| EP | Electricity Pole |
| FH | Fire Hydrant |
| GU | Gully |
| IC | Inspection Chamber |
| LP | Lamp Post |
| LB | Letter Box |
| MP | Utilities Marker Post |
| MH | Manhole |
| P | Post |
| RS | Road Sign |
| RE | Rodding Eye |
| RWG | Rain Water Gully |
| SOP | Setting Out Point |
| ST | Stop Tap |
| SV | Stop Valve |
| TCB | Telephone Call Box |
| TL | Traffic Light |
| WM | Water Meter |

Boundary Abbreviations

- | | |
|-------|-----------------------|
| B/W | Barbed Wire Fence |
| C/B | Close Boarded Fence |
| Ct/Br | Crash Barrier |
| C/L | Chain Link Fence |
| C/P | Chestnut Pailing |
| C/I | Corrugated Iron Fence |
| I/R | Iron Railing |
| L/L | Larchlap Fence Panel |
| P/W | Post & Wire Fence |
| P/C | Post & Chain |
| RTW | Retaining Wall |
| S/PAL | Steel Palsade Fence |
| S/P | Stock Proof Fence |
| W/M | Wire Mesh Fence |

Title:

TOPOGRAPHIC SURVEY
HEN FELIN
MENAI BRIDGE

Client:

Notes:

1. Grid - tied into OS grid using OSG8 36
2. Datum - tied into OS datum using OSG8 36
3. Contour vertical interval = 1m
4. Survey orientated to grid north

SCALE: 1:200@A1 DATE: 27/09/23 CHECKED: SR DWG NO: 23_134/01

Survey data and drawings produced by,

CURVASURE
PROFESSIONAL CONSTRUCTION

Curvature Limited a company registered in England and Wales. Company No. 4830127

Registered Office: Office 45, Quinton Hazell Enterprise Parc, Glan-Y-Wern Road, LL28 5BS

t:01492 544320 m:07970 459236 f:01492 544320 e:admin@curvature.co.uk

www.curvature.co.uk



PROJECT HEN FELIN, TREBORTH, BANGOR, GWYNEDD, LL57 2RQ		CLIENT MR & MRS LLEWELYN		DRAWING NUMBER D-1422-08-23 SU03		REVISION	SCALE 1 : 50	DATE: 2023
DRAWING TITLE SURVEY - EXISTING SECTION A								DRAWN: RP
MATTHEW JONES ARCHITECTS								
115 STATION ROAD DEGANWY CONWY LL31 9EJ				E: admin@matthewjonesarchitects.com T: 01492 583036				




REVISION	SCALE	DATE: SEP 2023
	1 : 100	DRAWN: PP

MATTHEW JONES ARCHITECTS

E: admin@matthewjonesarchitects.com **T:** 01492 583036





E: admin@matthewjonesarchitects.com **T:** 01492 583036

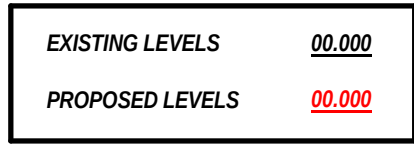

The diagram consists of two horizontal dashed lines. The top line is blue and labeled "SURFACE WATER DRAINAGE". The bottom line is red and labeled "FOUL DRAINAGE".

The diagram shows a rectangular box with a black border. Inside the box, the text "RPA" is centered at the top. Below it is a horizontal dashed line. Further down is a solid green rectangle. Inside the green rectangle, the text "PROPOSED CROWN LIFT" is centered in white capital letters.

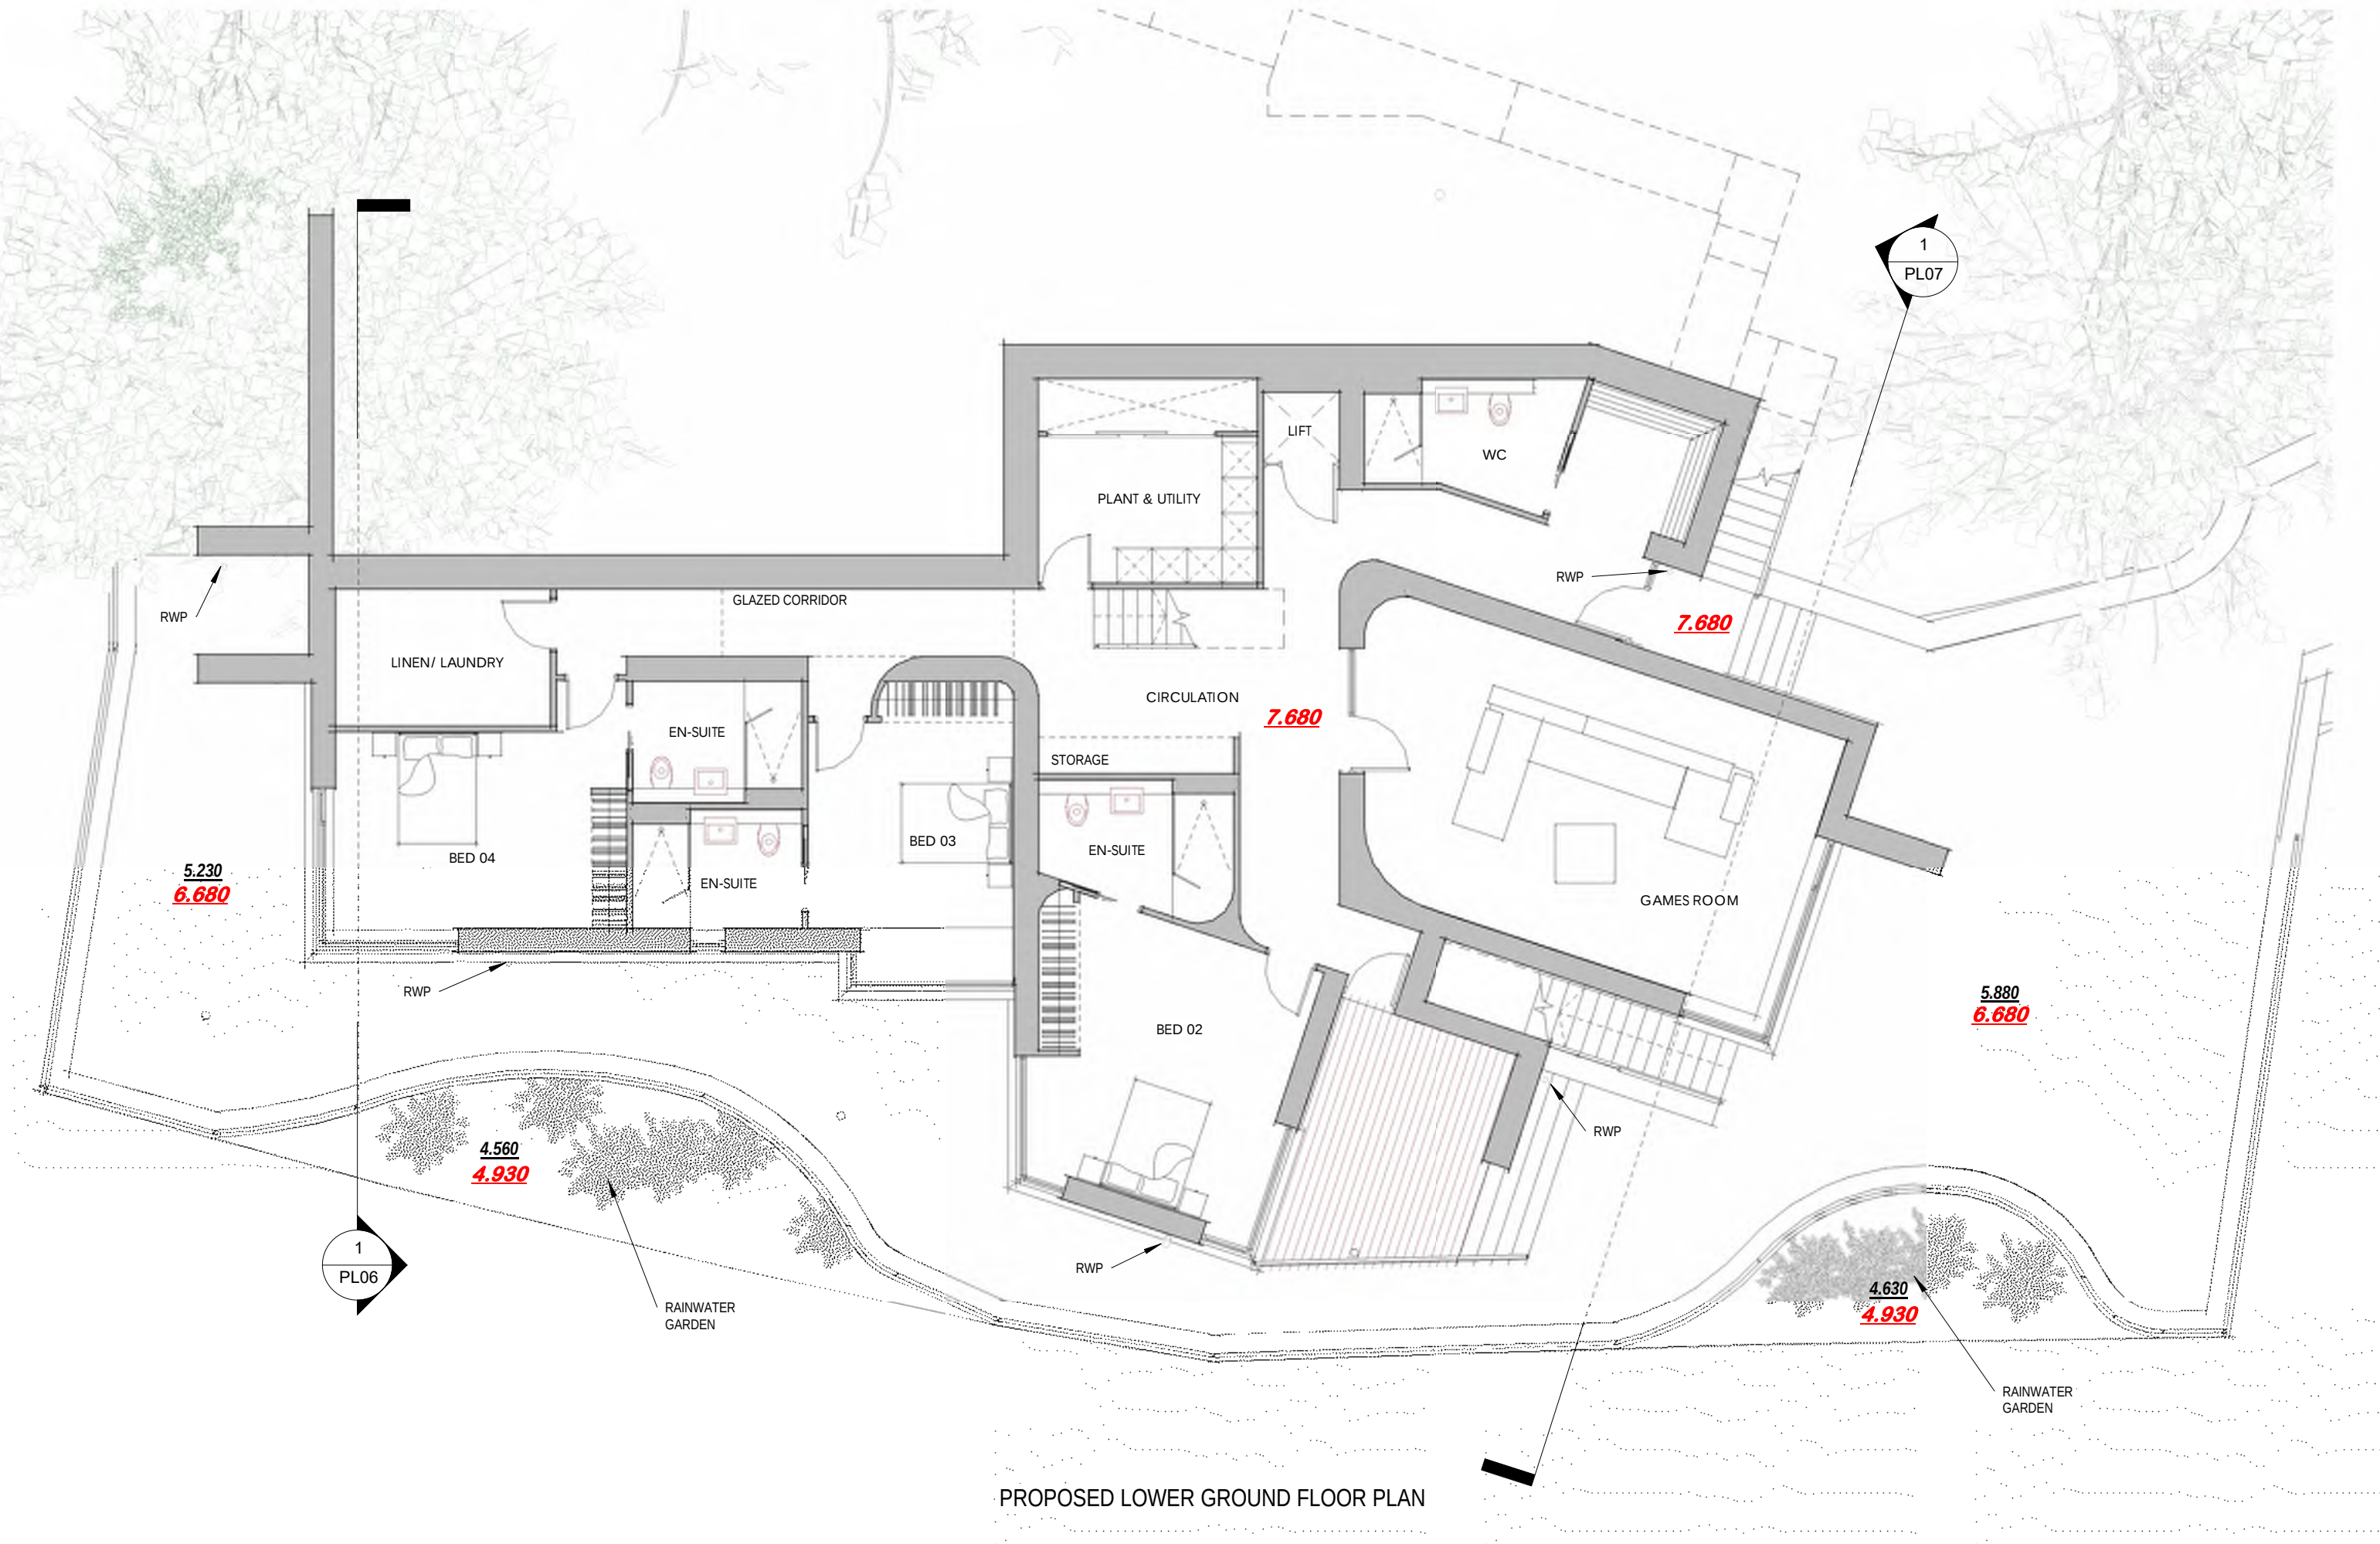

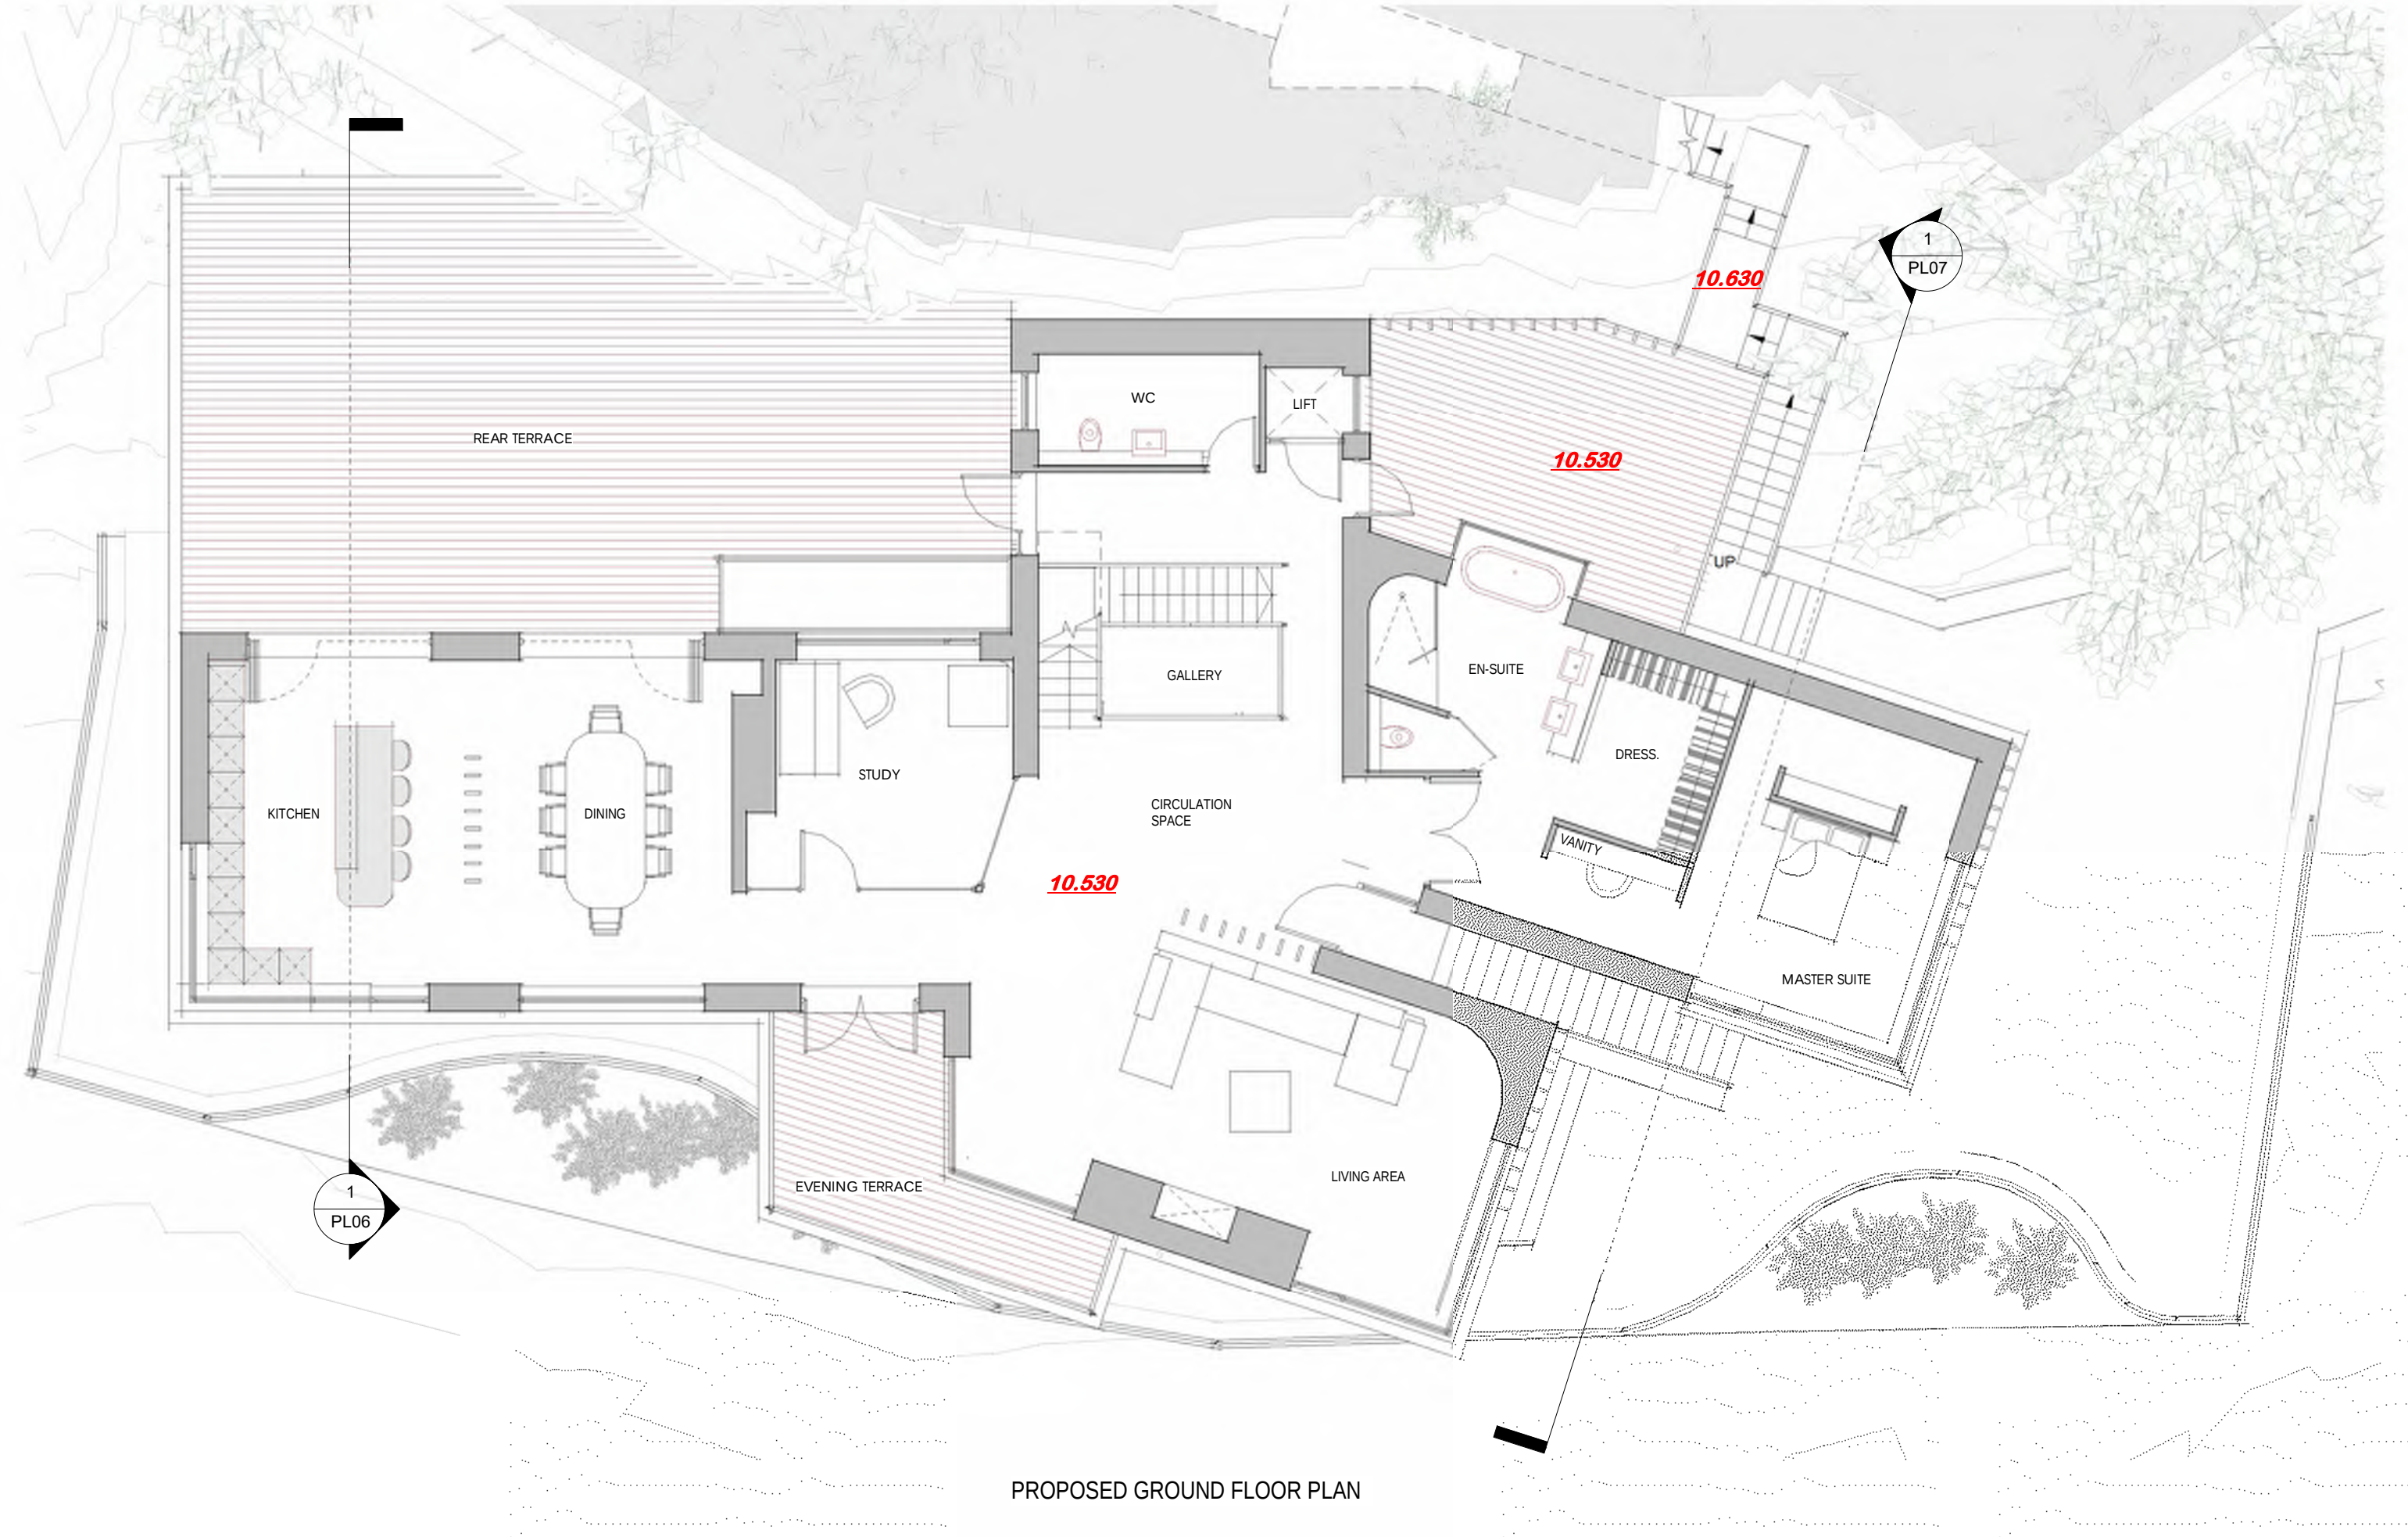

PROPOSED GROUND FLOOR PLAN

Mathew Jones Architect's take no responsibility for any dimensions obtained by scaling from this drawing. If no dimension is shown the recipient must ascertain the dimension specifically from the Architect or by site measurement. Supplying this drawing in digital form is solely for convenience and no reliance may be placed on digital data. All data must be checked against a hard copy. Dimensions must be checked on site. Any discrepancies must be reported to the Architect immediately.

This drawing is copyright of Mathew Jones Architects

1 0 1 2 3 4 5


SCALE 100 1: m

PROJECT	TY CYCHOD, TREBORTH, BANGOR, GWYNEDD, LL57 2RQ	CLIENT	MR & MRS LLEWELYN	DRAWING NUMBER	D-1422-08-23 PL03	REVISION		SCALE	1:100	DATE:	SEPT 2024
DRAWING TITLE	PLANNING - PROPOSED GROUND									DRAWN:	RP


MATTHEW JONES ARCHITECTS

115 STATION ROAD DEGANWY CONWY LL31 9EJ

E:admin@matthewjonesarchitects.com T: 01492 583036

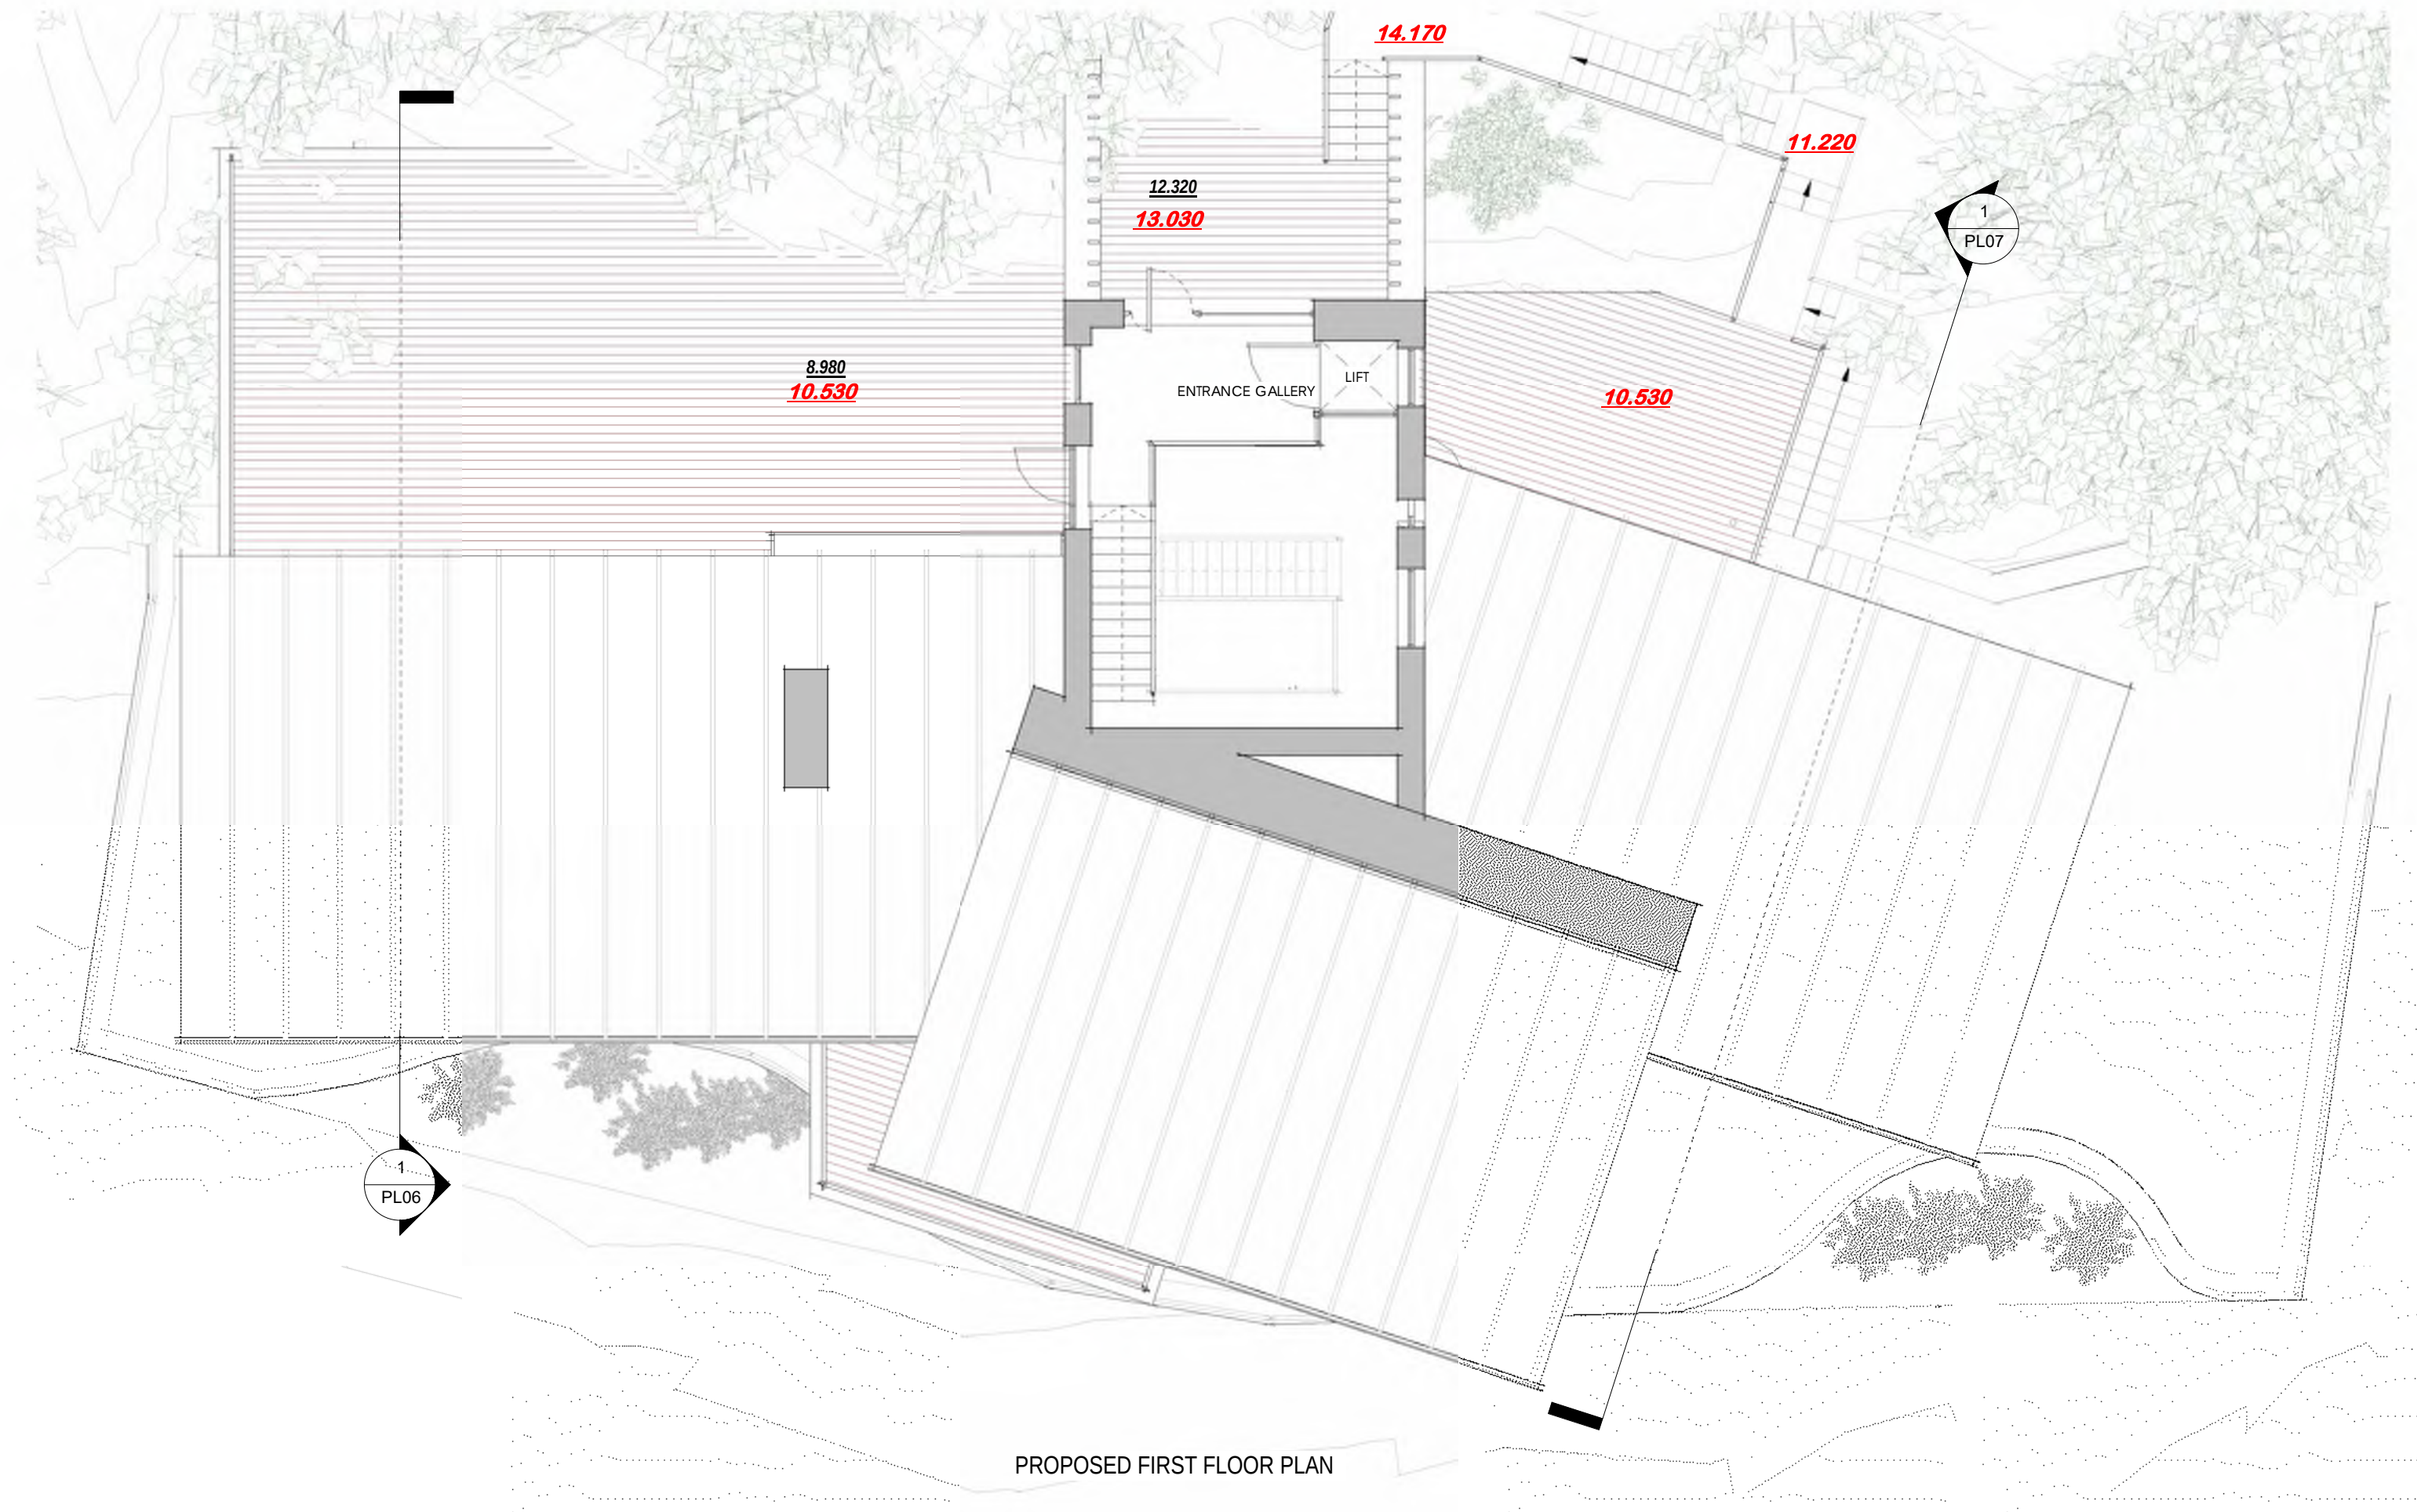

PROPOSED FIRST FLOOR PLAN

 


PROJECT TY CYCHOD, TREBORTH, BANGOR, GWYNEDD, LL57 2RQ		CLIENT MR & MRS LLEWELYN		DRAWING NUMBER D-1422-08-23 PL06		REVISION	SCALE 1 : 100	DATE: SEPT 2024
DRAWING TITLE PLANNING - PROPOSED SECTION A-A								DRAWN: RP

MATTHEW JONES

ARCHITECTS

115 STATION ROAD DEGANWY CONWY LL31 9EJ
E: admin@matthewjonesarchitects.com T: 01492 583036

 

PROJECT TY CYCHOD, TREBORTH, BANGOR, GWYNEDD, LL57 2RQ		CLIENT MR & MRS LLEWELYN		DRAWING NUMBER		REVISION	SCALE	DATE: SEPT 2024
DRAWING TITLE PLANNING - PROPOSED SECTION B-B				D-1422-08-23 PL07			1 : 100	DRAWN: RP
MATTHEW JONES ARCHITECTS								
115 STATION ROAD DEGANWY CONWY LL31 9EJ				E: admin@matthewjonesarchitects.com T: 01492 583036				



PROJECT TY CYCHOD, TREBORTH, BANGOR, GWYNEDD, LL57 2RQ		CLIENT MR & MRS LLEWELYN		DRAWING NUMBER D-1422-08-23 PL09		REVISION	SCALE 1 : 100	DATE: SEPT 2024
DRAWING TITLE PLANNING - PROPOSED REAR ELEVATION								DRAWN: RP

MATTHEW JONES

ARCHITECTS

115 STATION ROAD DEGANWY CONWY LL31 9EJ

E:admin@matthewjonesarchitects.com

T: 01492 583036



MATERIALS

1- WHITE

2- TAYLOR MAXWELL NORDIC DARK

3- BURNT CEDAR COMPOSITE CLADD

ROOF

4-STAR

(INCORPORATES FASCIAS)

WINDOWS & DOORS

5- POWDERCOATED /

BALUSTRADES

6- POST AND WALL

SUPPORT POST

7- RED POWDER

RAINWATER GOODS
8- GREENCOAT RWS

(NORDIC NIGHT BLACK)

DECKING

PATIO PA

YORKSTONE PAVING (TO BE CONFIRMED)

PROPOSED WEST ELEVATION

Mathew Jones Architects take no responsibility for any dimensions obtained by scaling from this drawing. If no dimension is shown the recipient must ascertain the dimension specifically from the Architect or by site measurement. Supplying this drawing in digital form is solely for convenience and no reliance may be placed on digital data. All data must be checked against a hard copy.

Dimensions must be checked on site. Any discrepancies must be reported to the Architect immediately.

This drawing is copyright of Mathew Jones Architects

PROJECT	TY CYCHOD, TREBORTH, BANGOR, GWYNEDD, LL57 2RQ	CLIENT	MR & MRS LLEWELYN	DRAWING NUMBER	D-1422-08-23	PL10	REVISION	SCALE	1 : 100	DATE:	SEPT 2024
DRAWING TITLE	PLANNING - PROPOSED WEST ELEVATION									DRAWN:	RP


MATTHEW JONES

ARCHITECTS

115 STATION ROAD DEGANWY CONWY LL31 9EJ

E:admin@matthewjonesarchitects.com

T: 01492 583036

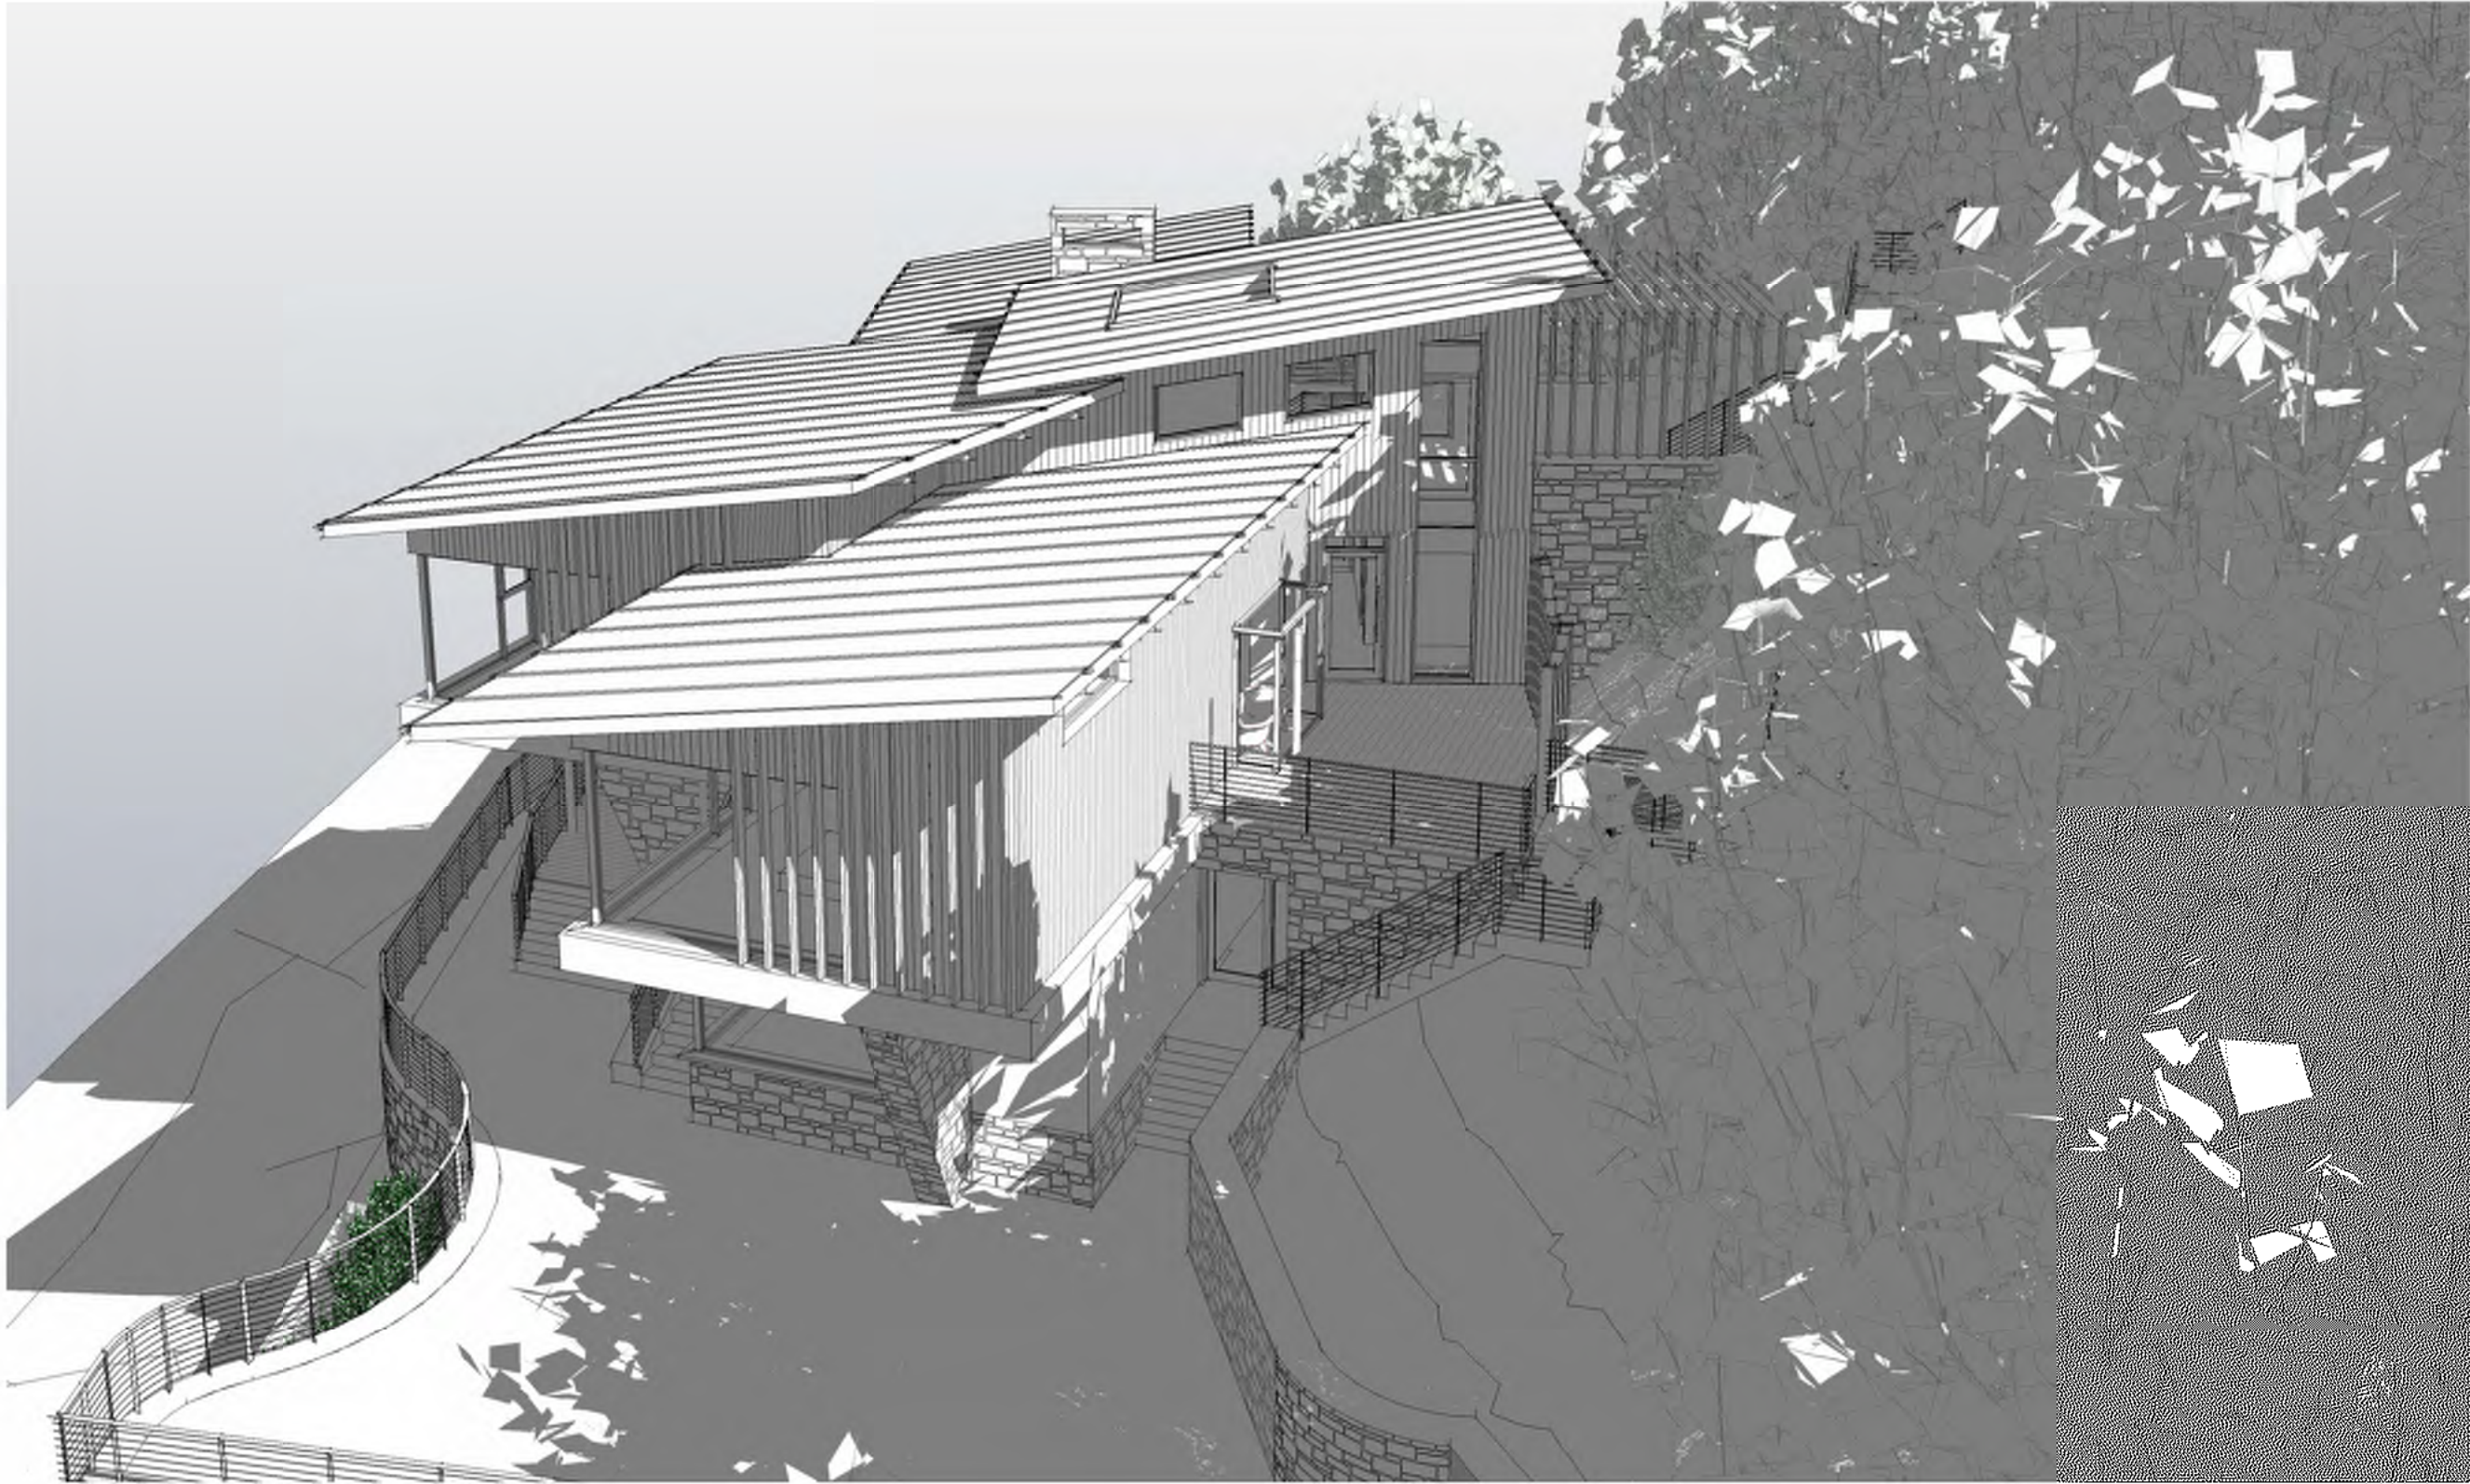

PROPOSED WEST 3D

Mathew Jones Architect's take no responsibility for any dimensions obtained by scaling from this drawing. If no dimension is shown the recipient must ascertain the dimension specifically from the Architect or by site measurement. Supplying this drawing in digital form is solely for convenience and no reliance may be placed on digital data. All data must be checked against a hard copy. Dimensions must be checked on site. Any discrepancies must be reported to the Architect immediately.
This drawing is copyright of Mathew Jones Architects


PROJECT	TY CYCHOD, TREBORTH, BANGOR, GWYNEDD, LL57 2RQ	CLIENT	MR & MRS LLEWELYN	DRAWING NUMBER	REVISION	SCALE	DATE:	SEPT 2024
DRAWING TITLE	PLANNING - PROPOSED WEST 3D VIEW			D-1422-08-23	PL12		DRAWN:	RP
MATTHEW JONES				ARCHITECTS				
115 STATION ROAD DEGANWY CONWY LL31 9EJ				E:admin@matthewjonesarchitects.com T: 01492 583036				



PROPOSED EAST 3D



Mathew Jones Architect's take no responsibility for any dimensions obtained by scaling from this drawing. If no dimension is shown the recipient must ascertain the dimension specifically from the Architect or by site measurement. Supplying this drawing in digital form is solely for convenience and no reliance may be placed on digital data. All data must be checked against a hard copy. Dimensions must be checked on site. Any discrepancies must be reported to the Architect immediately.
This drawing is copyright of Mathew Jones Architects

PROJECT	TY CYCHOD, TREBORTH, BANGOR, GWYNEDD, LL57 2RQ	CLIENT	MR & MRS LLEWELYN	DRAWING NUMBER	REVISION	SCALE	DATE:	SEPT 2024
DRAWING TITLE	PLANNING - PROPOSED EAST 3D VIEW			D-1422-08-23	PL13		DRAWN:	RP
MATTHEW JONES				ARCHITECTS				
115 STATION ROAD DEGANWY CONWY LL31 9EJ				E:admin@matthewjonesarchitects.com T: 01492 583036				

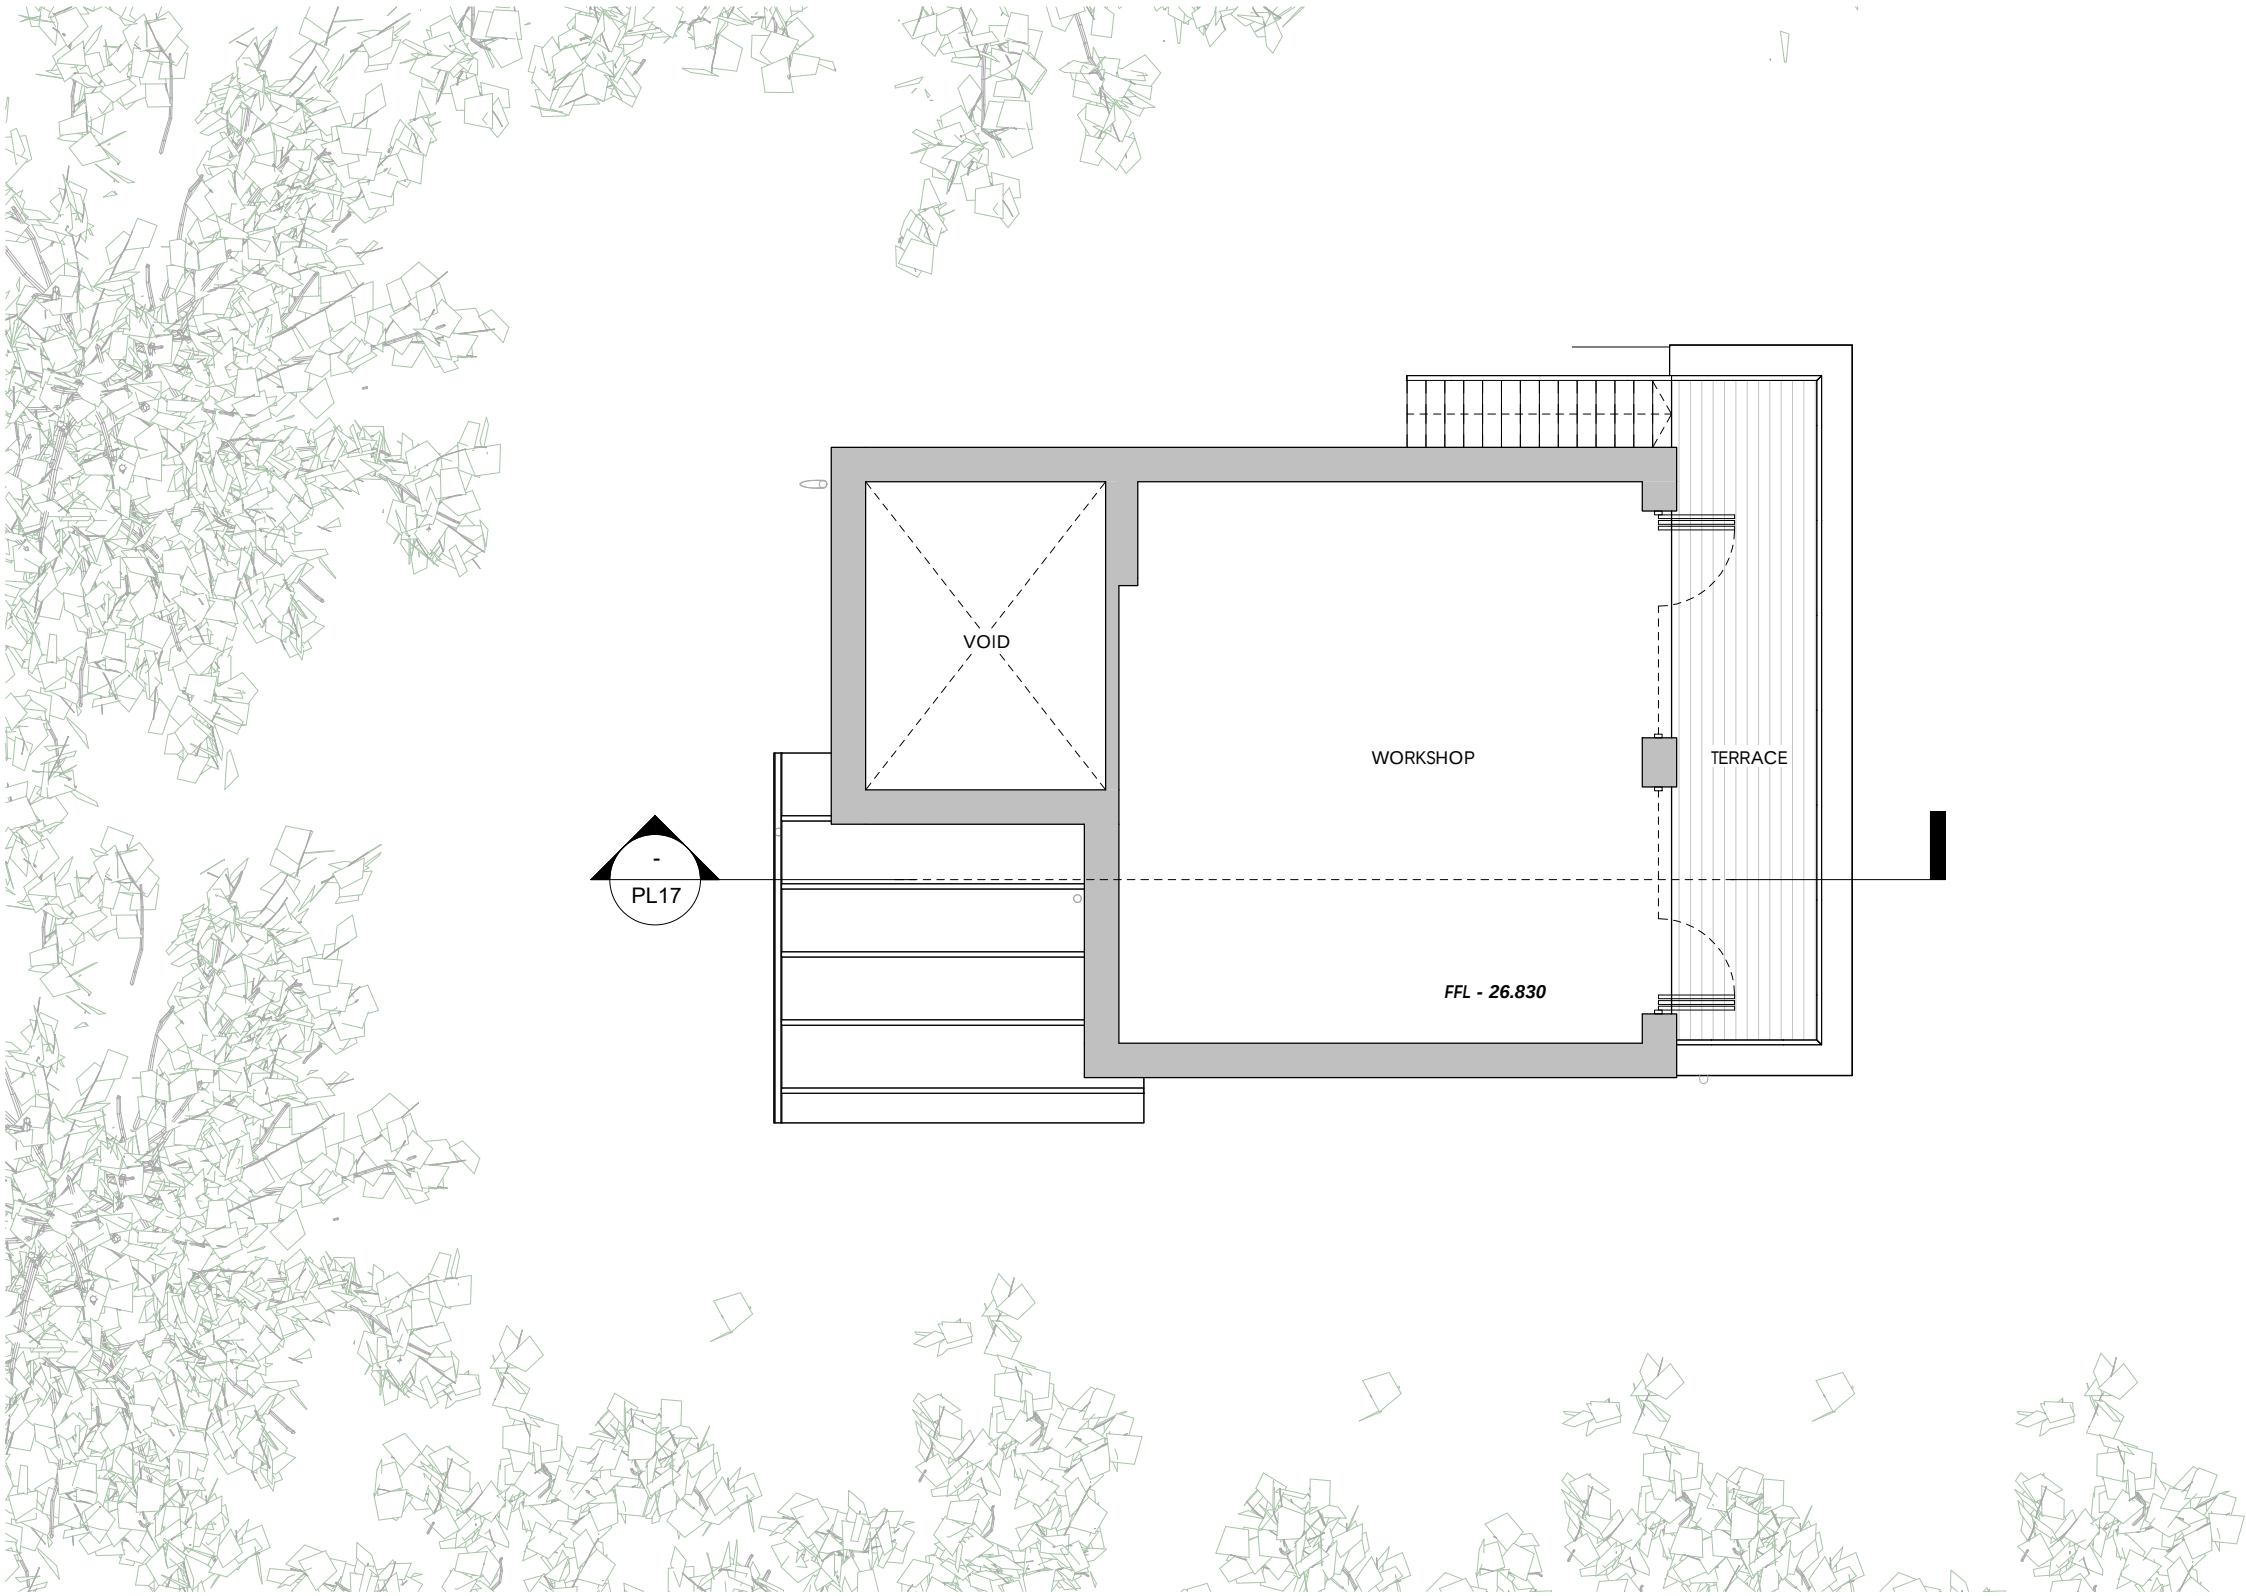


PROPOSED GARAGE FIRST FLOOR PLAN


Mathew Jones Architect's take no responsibility for any dimensions obtained by scaling from this drawing. If no dimension is shown the recipient must ascertain the dimension specifically from the Architect or by site measurement. Supplying this drawing in digital form is solely for convenience and no reliance may be placed on digital data. All data must be checked against a hard copy. Dimensions must be checked on site. Any discrepancies must be reported to the Architect immediately.
This drawing is copyright of Mathew Jones Architects

  


PROJECT	HEN FELIN, TREBORTH, BANGOR, GWYNEDD, LL57 2RQ	CLIENT	MR & MRS LLEWELYN	DRAWING NUMBER	D-1422-08-23	PL16	REVISION	SCALE	1 : 100	DATE:	SEPT 2024
DRAWING TITLE	SKETCH SCHEME- PROPOSED GARAGE FIRST FLOOR									DRAWN:	RP
MATTHEW JONES ARCHITECTS											
115 STATION ROAD DEGANWY CONWY LL31 9EJ						E:admin@matthewjonesarchitects.com T: 01492 583036					

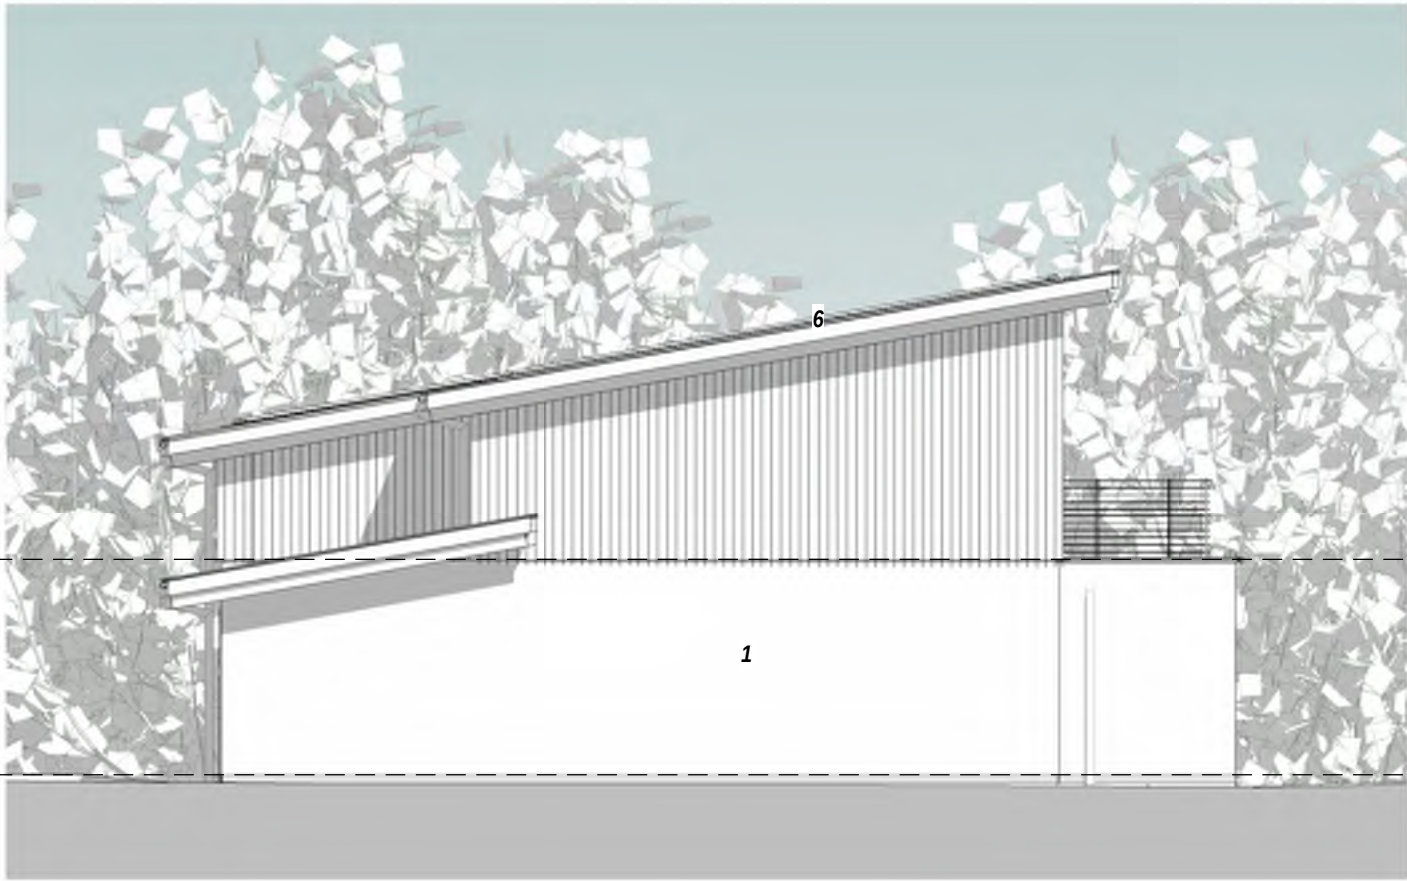

PROPOSED GARAGE ELEVATION - SIDE 01

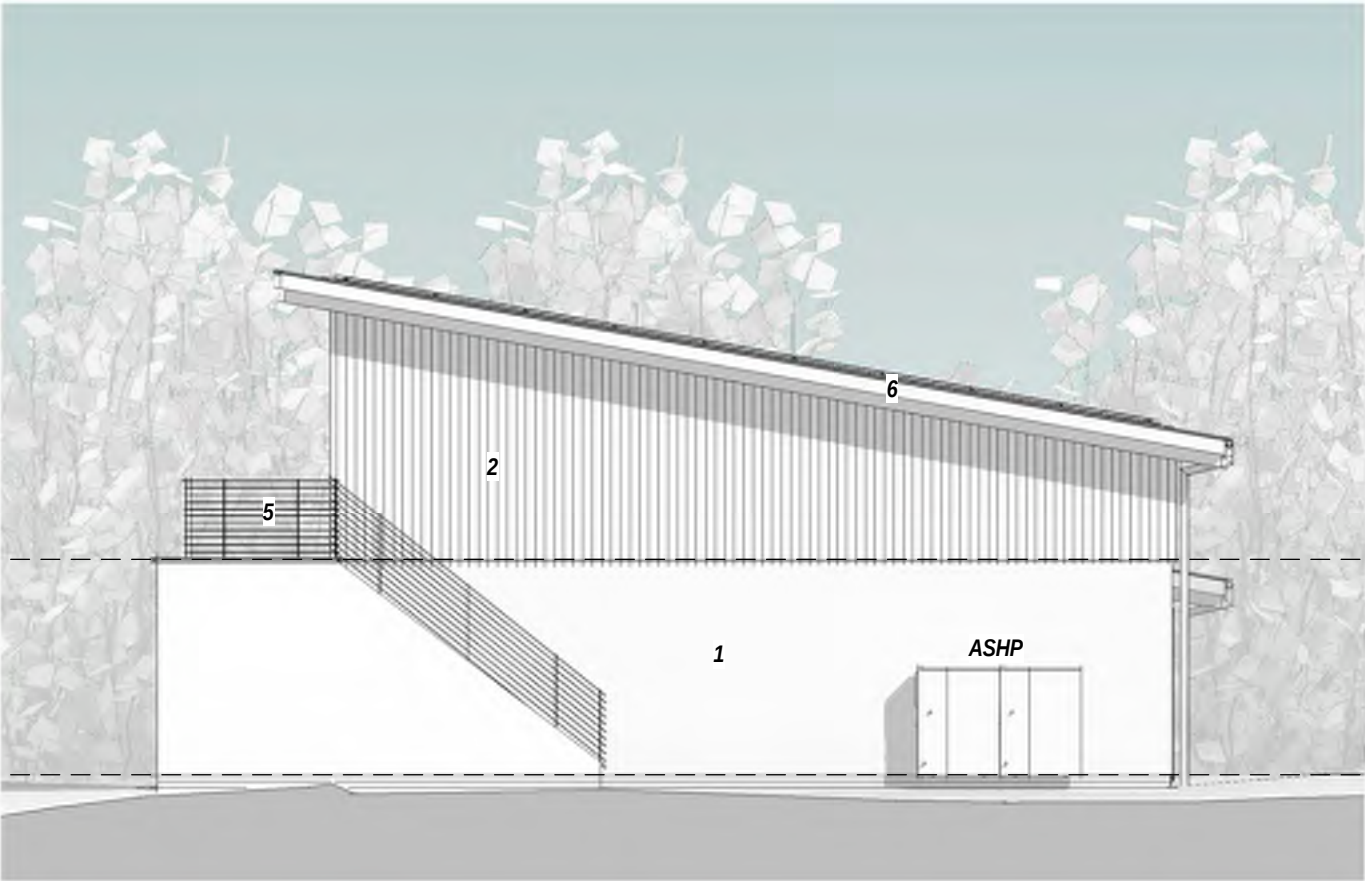

PROPOSED GARAGE ELEVATION - SIDE 02

 

PROPOSED GARAGE ELEVATION - FRONT



PROPOSED GARAGE ELEVATION - REAR

Mathew Jones Architect's take no responsibility for any dimensions obtained by scaling from this drawing. If no dimension is shown the recipient must ascertain the dimension specifically from the Architect or by site measurement. Supplying this drawing in digital form is solely for convenience and no reliance may be placed on digital data. All data must be checked against a hard copy. Dimensions must be checked on site. Any discrepancies must be reported to the Architect immediately.
This drawing is copyright of Mathew Jones Architects

MATERIALS

WALLS

1- WHITE THROUGH COLOUR RENDER

2- BURNT CEDAR COMPOSITE CLADDING (MILLBOARD)

ROOF

3-STANDING SEAM GREENCOAT PLX NORDIC NIGHT BLACK

(INCORPORATES FASCIAS)

WINDOWS & DOORS

4- POWDERCOATED ALUMINIUM (RAL-9004)

BALUSTRADES

5- POST AND WIRE (RAL-9004)

RAINWATER GOODS

6- GREENCOAT RWS HALF-ROUND GUTTER & DOWNPIPES

(NORDIC NIGHT BLACK)

DECKING

BURNT CEDAR MILLBOARD COMPOSITE DECKING

PROJECT HEN FELIN, TREBORTH, BANGOR, GWYNEDD, LL57 2RQ

CLIENT MR & MRS LLEWELYN

DRAWING NUMBER D-1422-08-23 PL18

REVISION

SCALE 1 : 100

DATE: SEPT 2024

DRAWN: RP

DRAWING TITLE PLANNING- PROPOSED GARAGE ELEVATIONS

MATTHEW JONES ARCHITECTS

115 STATION ROAD DEGANWY CONWY LL31 9EJ



E:admin@matthewjonesarchitects.com T: 01492 583036



PROPOSED GARAGE PERSPECTIVE - REAR



PROPOSED GARAGE PERSPECTIVE - FRONT

  

PROJECT HEN FELIN, TREBORTH, BANGOR, GWYNEDD, LL57 2RQ	CLIENT MR & MRS LLEWELYN	DRAWING NUMBER	REVISION	SCALE	DATE: JUNE 2024
DRAWING TITLE PLANNING- PROPOSED GARAGE 3D		D-1422-08-23 PL19		@ A3	DRAWN: RP

MATTHEW JONES ARCHITECTS

115 STATION ROAD DEGANWY CONWY LL31 9EJ

E: admin@matthewjonesarchitects.com **T:** 01492 583036

