



WEIR REAR ELEVATION

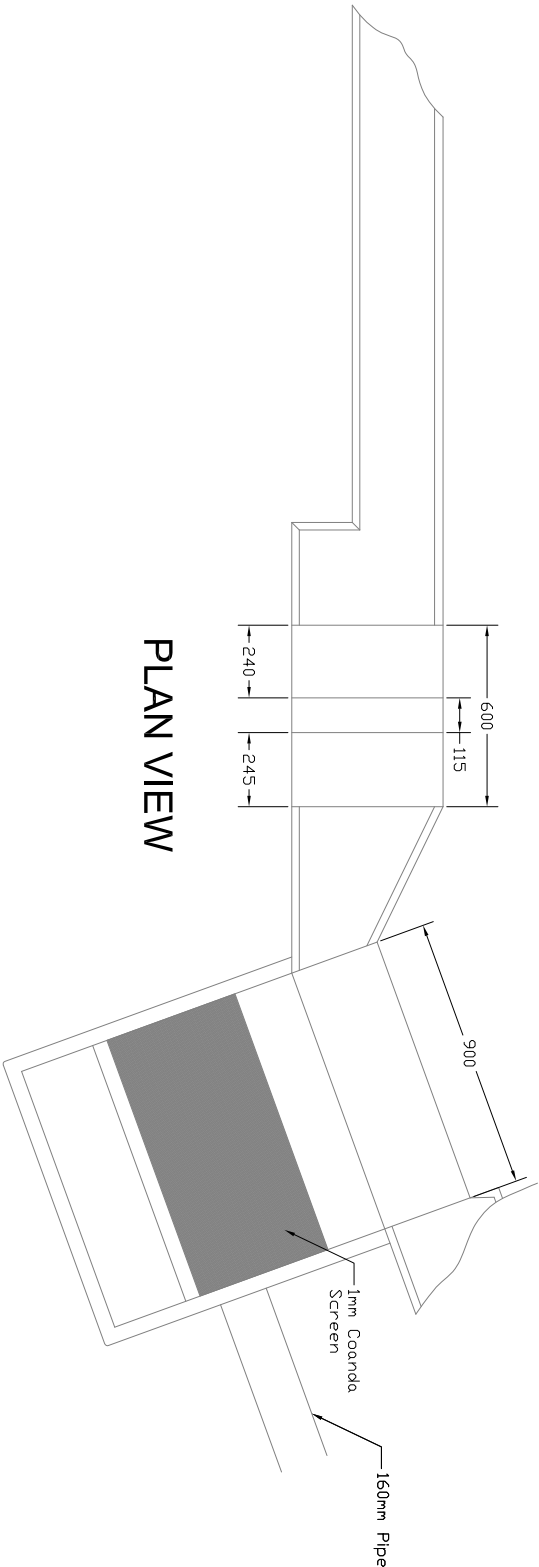

PLAN VIEW

 

The drawing is the property of The National Trust. The information shown is to be treated as confidential and must not be copied, reproduced or disclosed to any third person without the The National Trust's written permission.

Revision	By	Date	Details
0	WVSR	16.10.2024	Issued for Boreice approval

Notes

**National Trust**

GORSEN HYDRO
HAFOD Y LLAN
NANTGWYNANT
LL55 4NQ

Estate / Property
GORSEN HYDRO

Drawing Title
INTAKE PLAN & ELEVATIONS

Drawn By WVSRH	Date 16.10.2024
Scale @ 1:50	Property Reference 000

Drawing No
Sheet 1 of 2

Revisor
0