




The drawing is the property of The National Trust.  
The information shown is to be treated as  
confidential and must not be copied, reproduced or  
disclosed to any third person without the The  
National Trust's written permission.

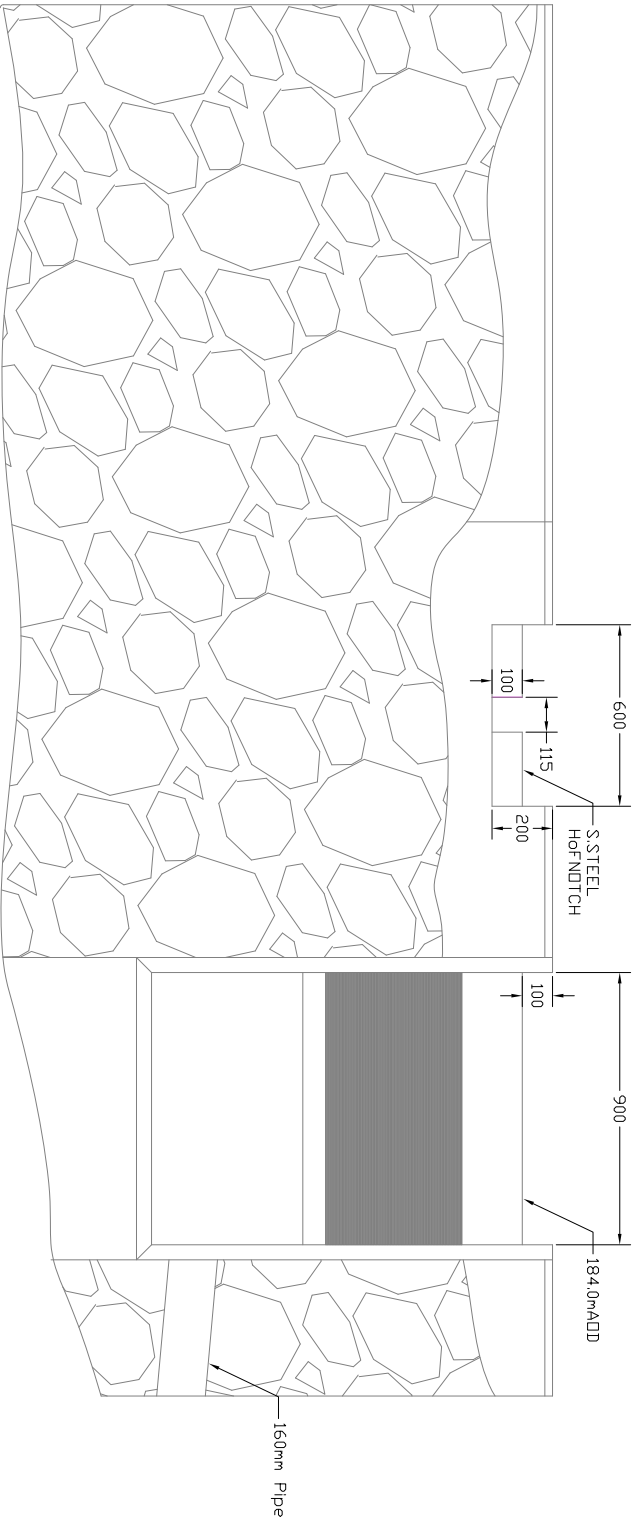

WEIR FRONT ELEVATION

 

Revision			
By	Date	Details	
WVSH	16.10.2024	Issued for Record (original)	0
Notes			
<div> <div>  <b>National Trust</b> </div> <div>           GORSEN HYDRO            HAFOD Y LLAN            NANTGWYNANT            LL55 4ND         </div> </div>			
Estate / Property			
GORSEN HYDRO			
Drawing Title			
INTAKE PLAN & ELEVATIONS			
Drawn By	Date		
WVSH	16.10.2024		
Scale @ 1:50	Property Reference		
	000		
Drawing No	Revision		
Sheet 2 of 2	0		