

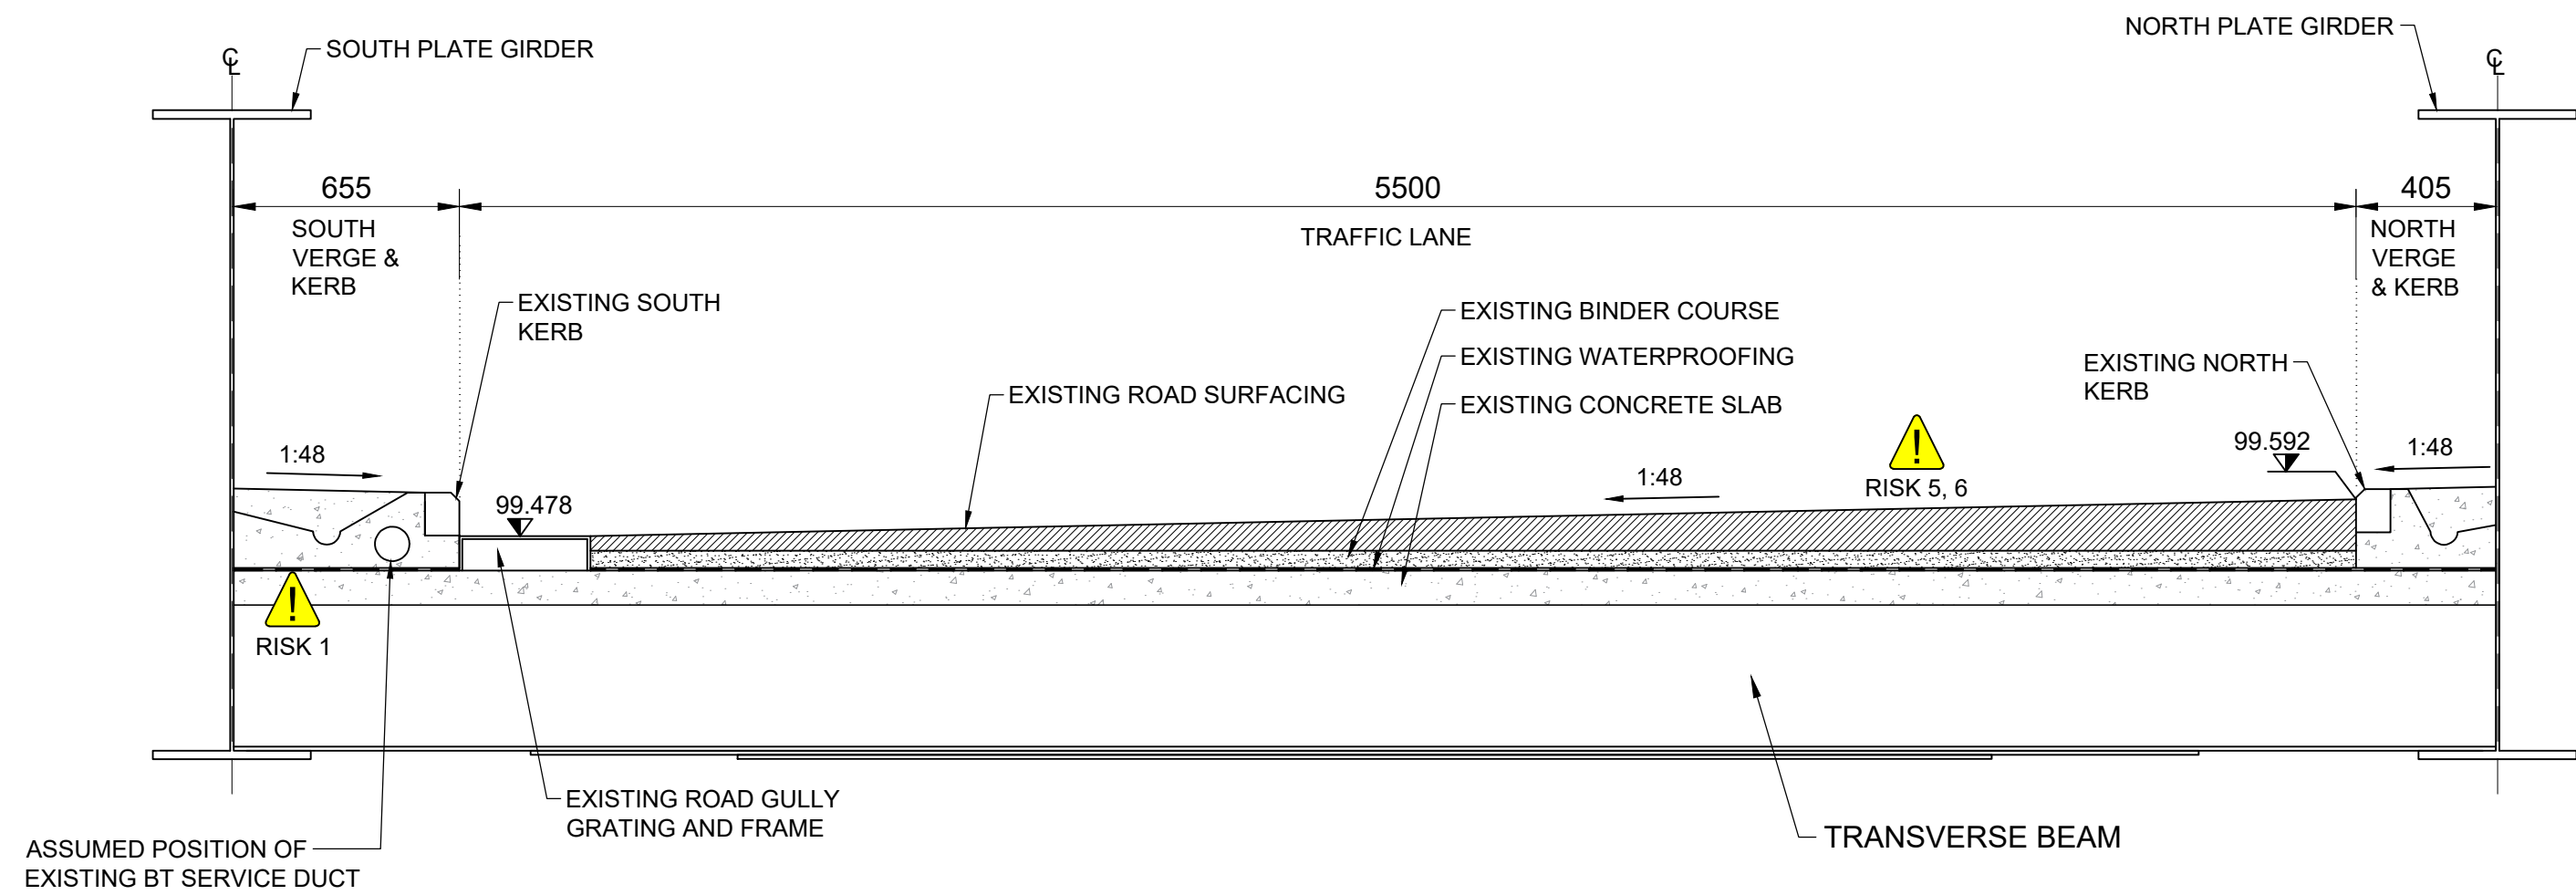


DO NOT SCALE


100
0 10
Millimetres

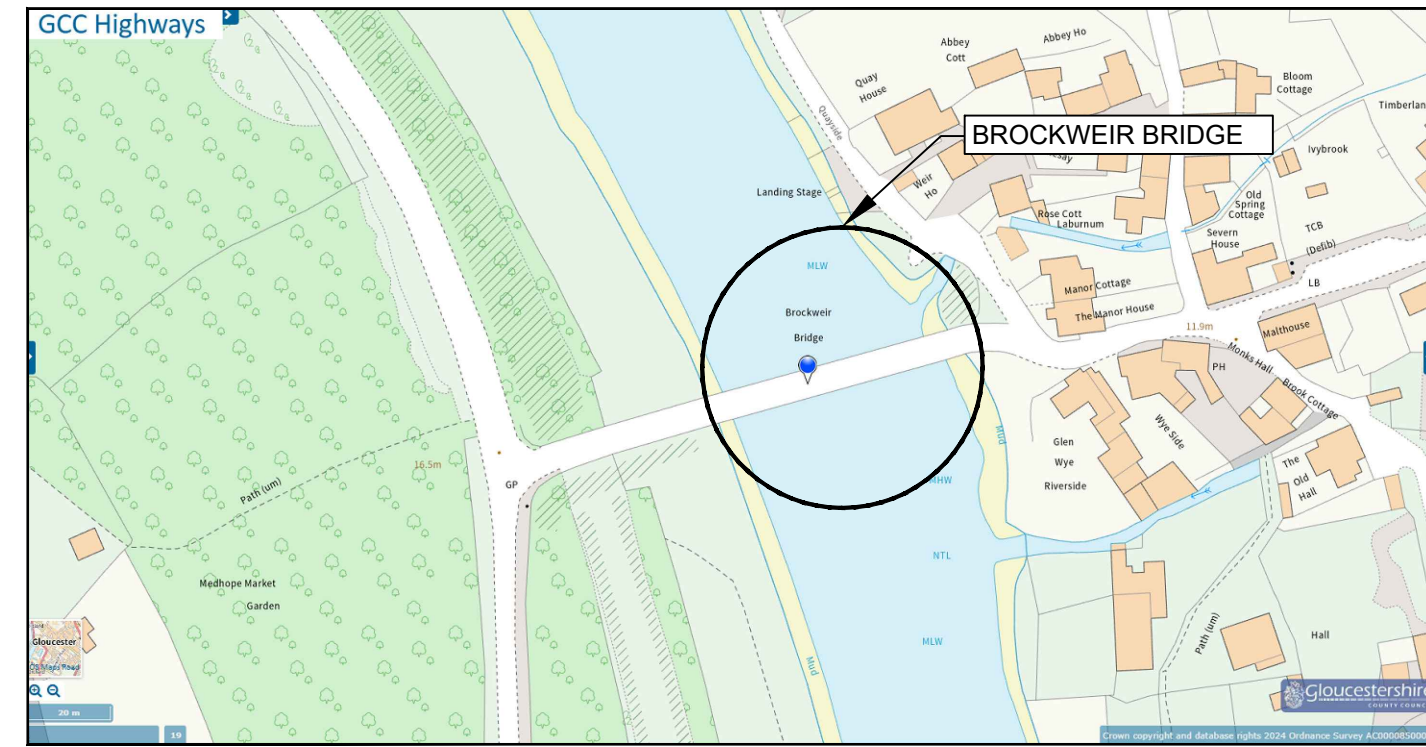


A EXISTING CROSS-SECTION THROUGH DECK
SCALE 1: 20

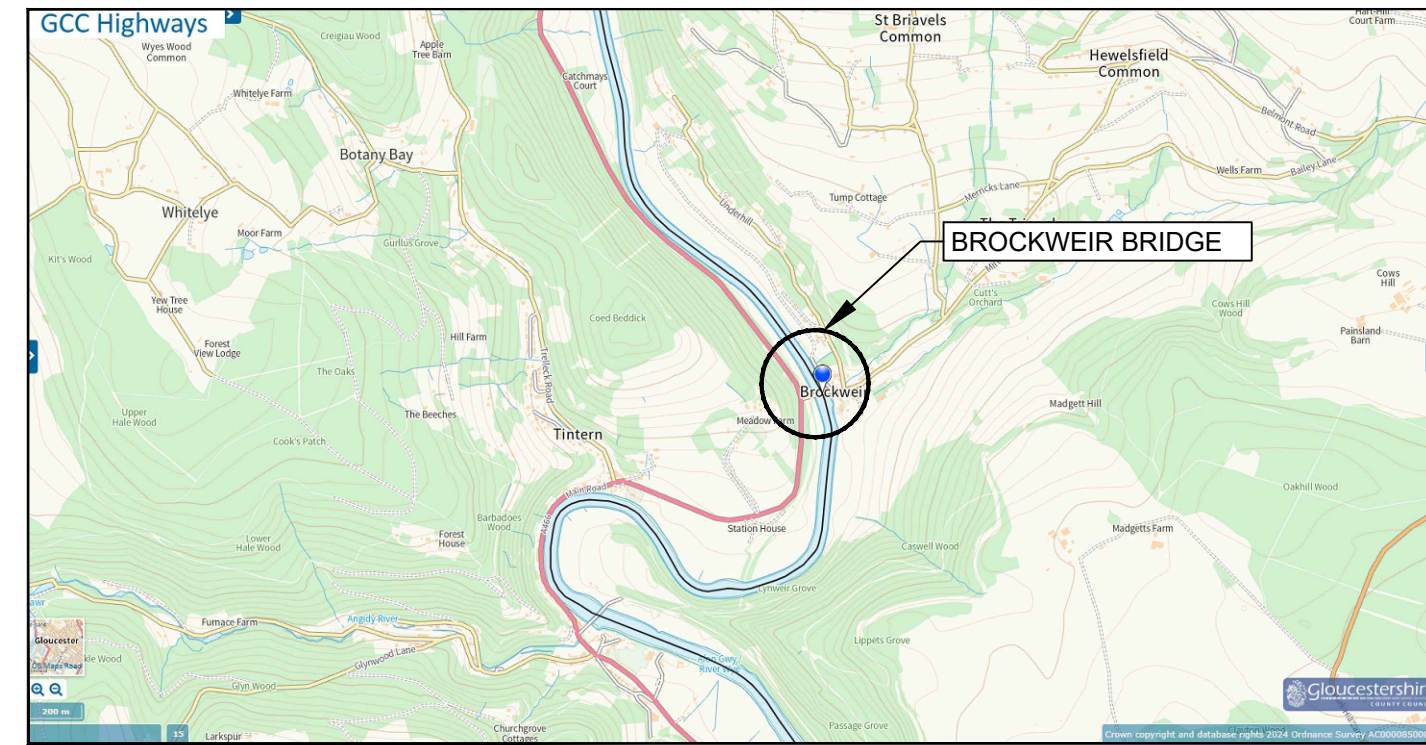



KEY PLAN
SCALE : NTS
OSGR : 353871E, 201131N

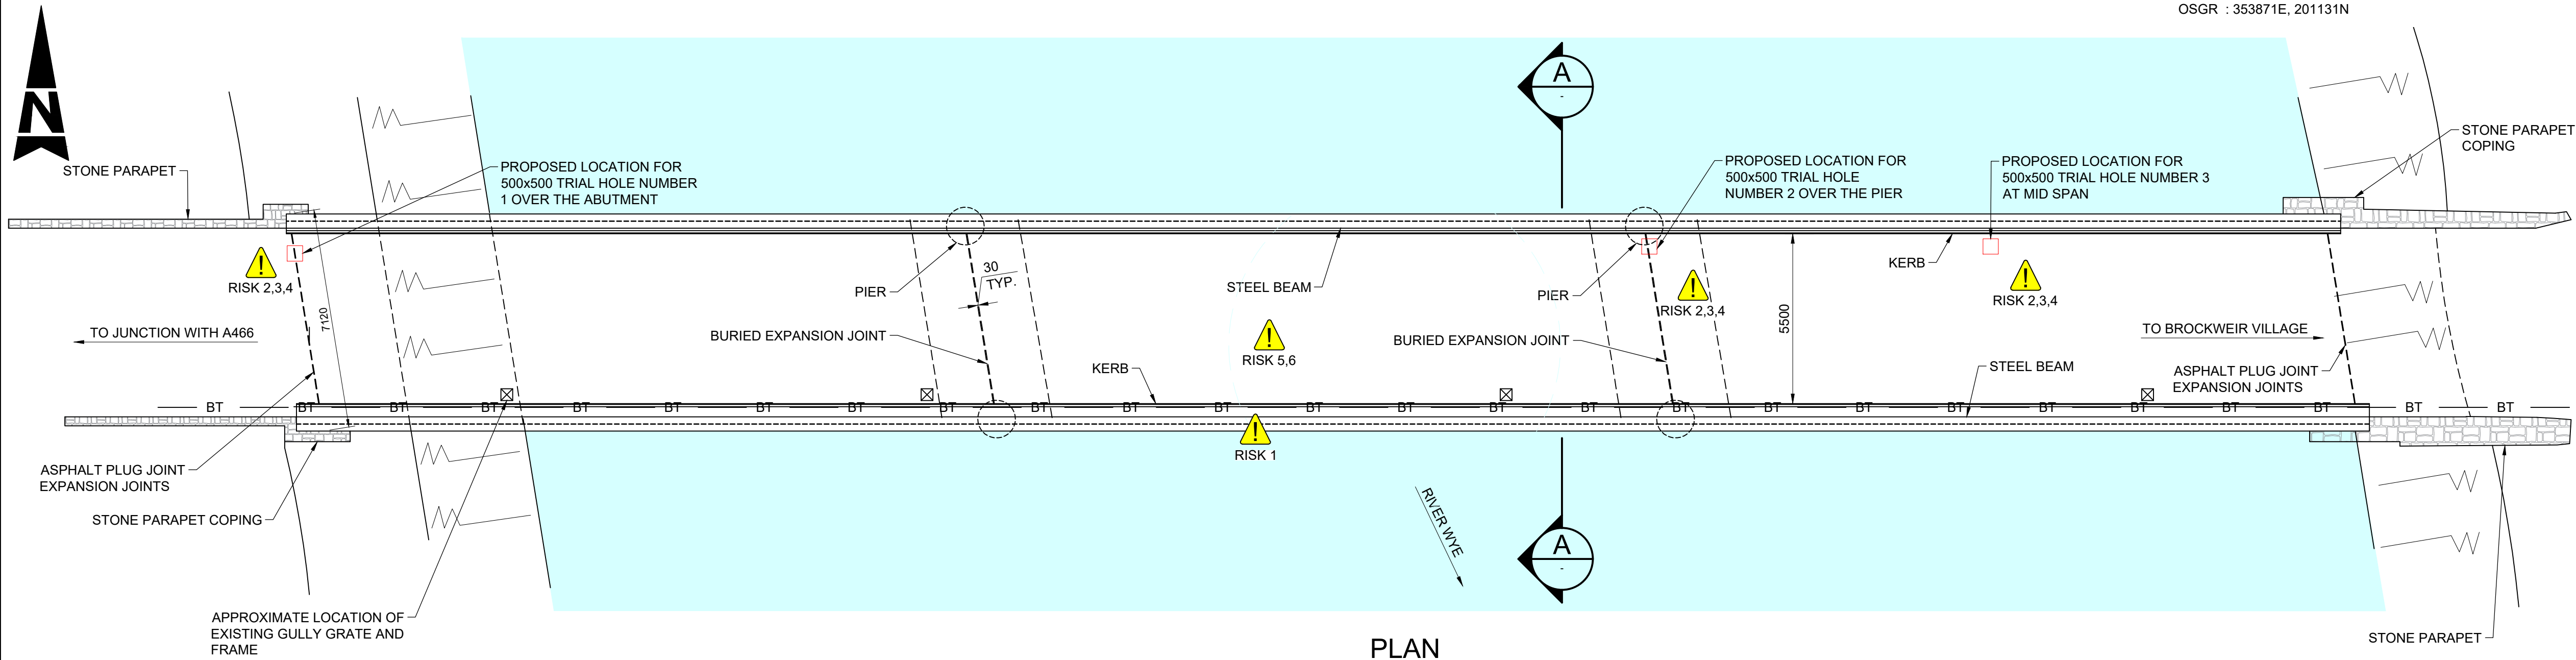

PLAN
SCALE 1:125

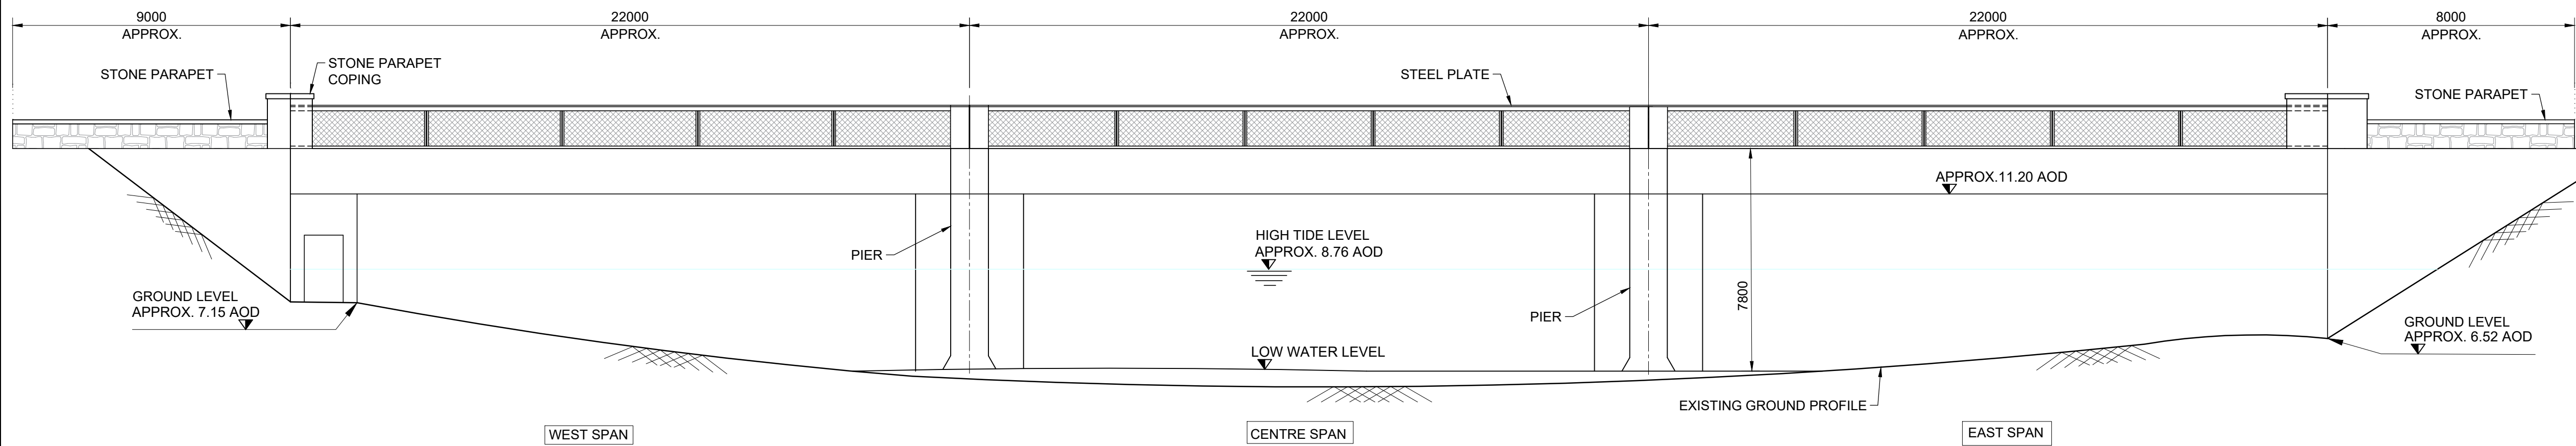

SOUTH ELEVATION
SCALE 1:125

  

NOTES:

1. ALL DIMENSIONS ARE IN MILLIMETRES AND LEVELS ARE IN METERS UNLESS STATED OTHERWISE.
2. ALL WORKING AREAS TO BE FULLY ENCAPSULATED TO PREVENT WASTE MATERIAL CONTAMINATING THE SURROUNDING ENVIRONMENT.
3. DRAINS AT CARRIAGEWAY LEVEL TO BE TEMPORARILY BLOCKED TO PREVENT RUN-OFF DURING WORKS.
4. REFER TO THE BRISTOL CHANNEL 2025 TIDE TABLE PUBLISHED BY ARROWSMITHS FOR TIMES OF HIGH AND LOW WATER. TIMES OF HIGH AND LOW WATER SIMILAR AT SHARPNESS AND BROCKWEIR.
5. PROPOSED TRIAL HOLE LOCATIONS ARE TENTATIVE. EXACT LOCATIONS ARE TO BE DECIDED ON-SITE.
6. EXISTING SURFACING DETAILS, EXPANSION JOINT AT PIER AND POTENTIAL PRESENCE OF ASBESTOS IN THE WATERPROOFING LAYER ARE TO BE SURVEYED AS PART OF THE TRIAL HOLE INVESTIGATION.
7. PROPOSED ROAD SURFACING DETAIL FOR RESURFACING CARRIAGEWAY IS TO MATCH THE EXISTING SURFACING DETAILS. SURFACE THICKNESS AS PER RECORD HISTORIC DRAWINGS NO: 526/1, IS APPROXIMATELY 115mm, TO BE CONFIRMED FOLLOWING THE TRIAL HOLE SURVEY.
8. WORKS ARE TO BE UNDERTAKEN UNDER FULL ROAD CLOSURE WITH TRAFFIC DIVERSIONS IN PLACE.

ABBREVIATIONS:

APPROX. - APPROXIMATE
MIN. - MINIMUM
TYP. - TYPICAL

LEGEND:

BT - BRITISH TELECOM OPENREACH (SERVICE DUCT)

SAFETY, HEALTH AND ENVIRONMENTAL INFORMATION

In addition to the hazards/risks normally associated with the types of work detailed on this drawing, note the following significant residual risks (FOR DETAILS OF THE DESIGN HAZARD REFER TO DRA DOCUMENT NO - GCC B775-ATK-SBR-XX-RA-CB-000001).

Construction
1. UNDERGROUND SERVICES
2. POTENTIAL ASBESTOS-CONTAINING MATERIAL
3. HAZARDOUS SUBSTANCES, VIBRATION, DUST AND NOISE POLLUTION
4. WORKING AT HEIGHT.
5. GRADE 2 LISTED STRUCTURE
6. LIVE TRAFFIC
Maintenance / Cleaning
NONE.

Use
NONE.
Decommissioning / Demolition
NONE.

Rev.	08/05/25	MP	AG	VS	PS
Date		Org	Chk'd	App'd	Auf'd

Suitability	Design Status
FOR CONSTRUCTION	A1

AtkinsRéalis

2 Chamberlain Square
Birmingham
West Midlands
B3 3AX

Tel: +44 (0)121 483 5000
Fax: +44 (0)121 483 5252
www.atkinsrealis.com

Copyright © atkinsrealis (2025)

Gloucestershire
COUNTY COUNCIL

Project Title
BROCKWEIR BRIDGE

Drawing Title
GENERAL ARRANGEMENT DRAWING AND PROPOSED TRIAL HOLE LOCATIONS

Scale AS SHOWN	Originator MP	Checked AG	Approved VS	Authorised PS
Original Size A1	Date 27/03/25	Date 28/03/25	Date 07/04/25	Date 08/05/25
Drawing Number 5228526	Project - ATK	Originator - SBR	Volume - 000001	Revision C01
Location	Type	Role	Number	