
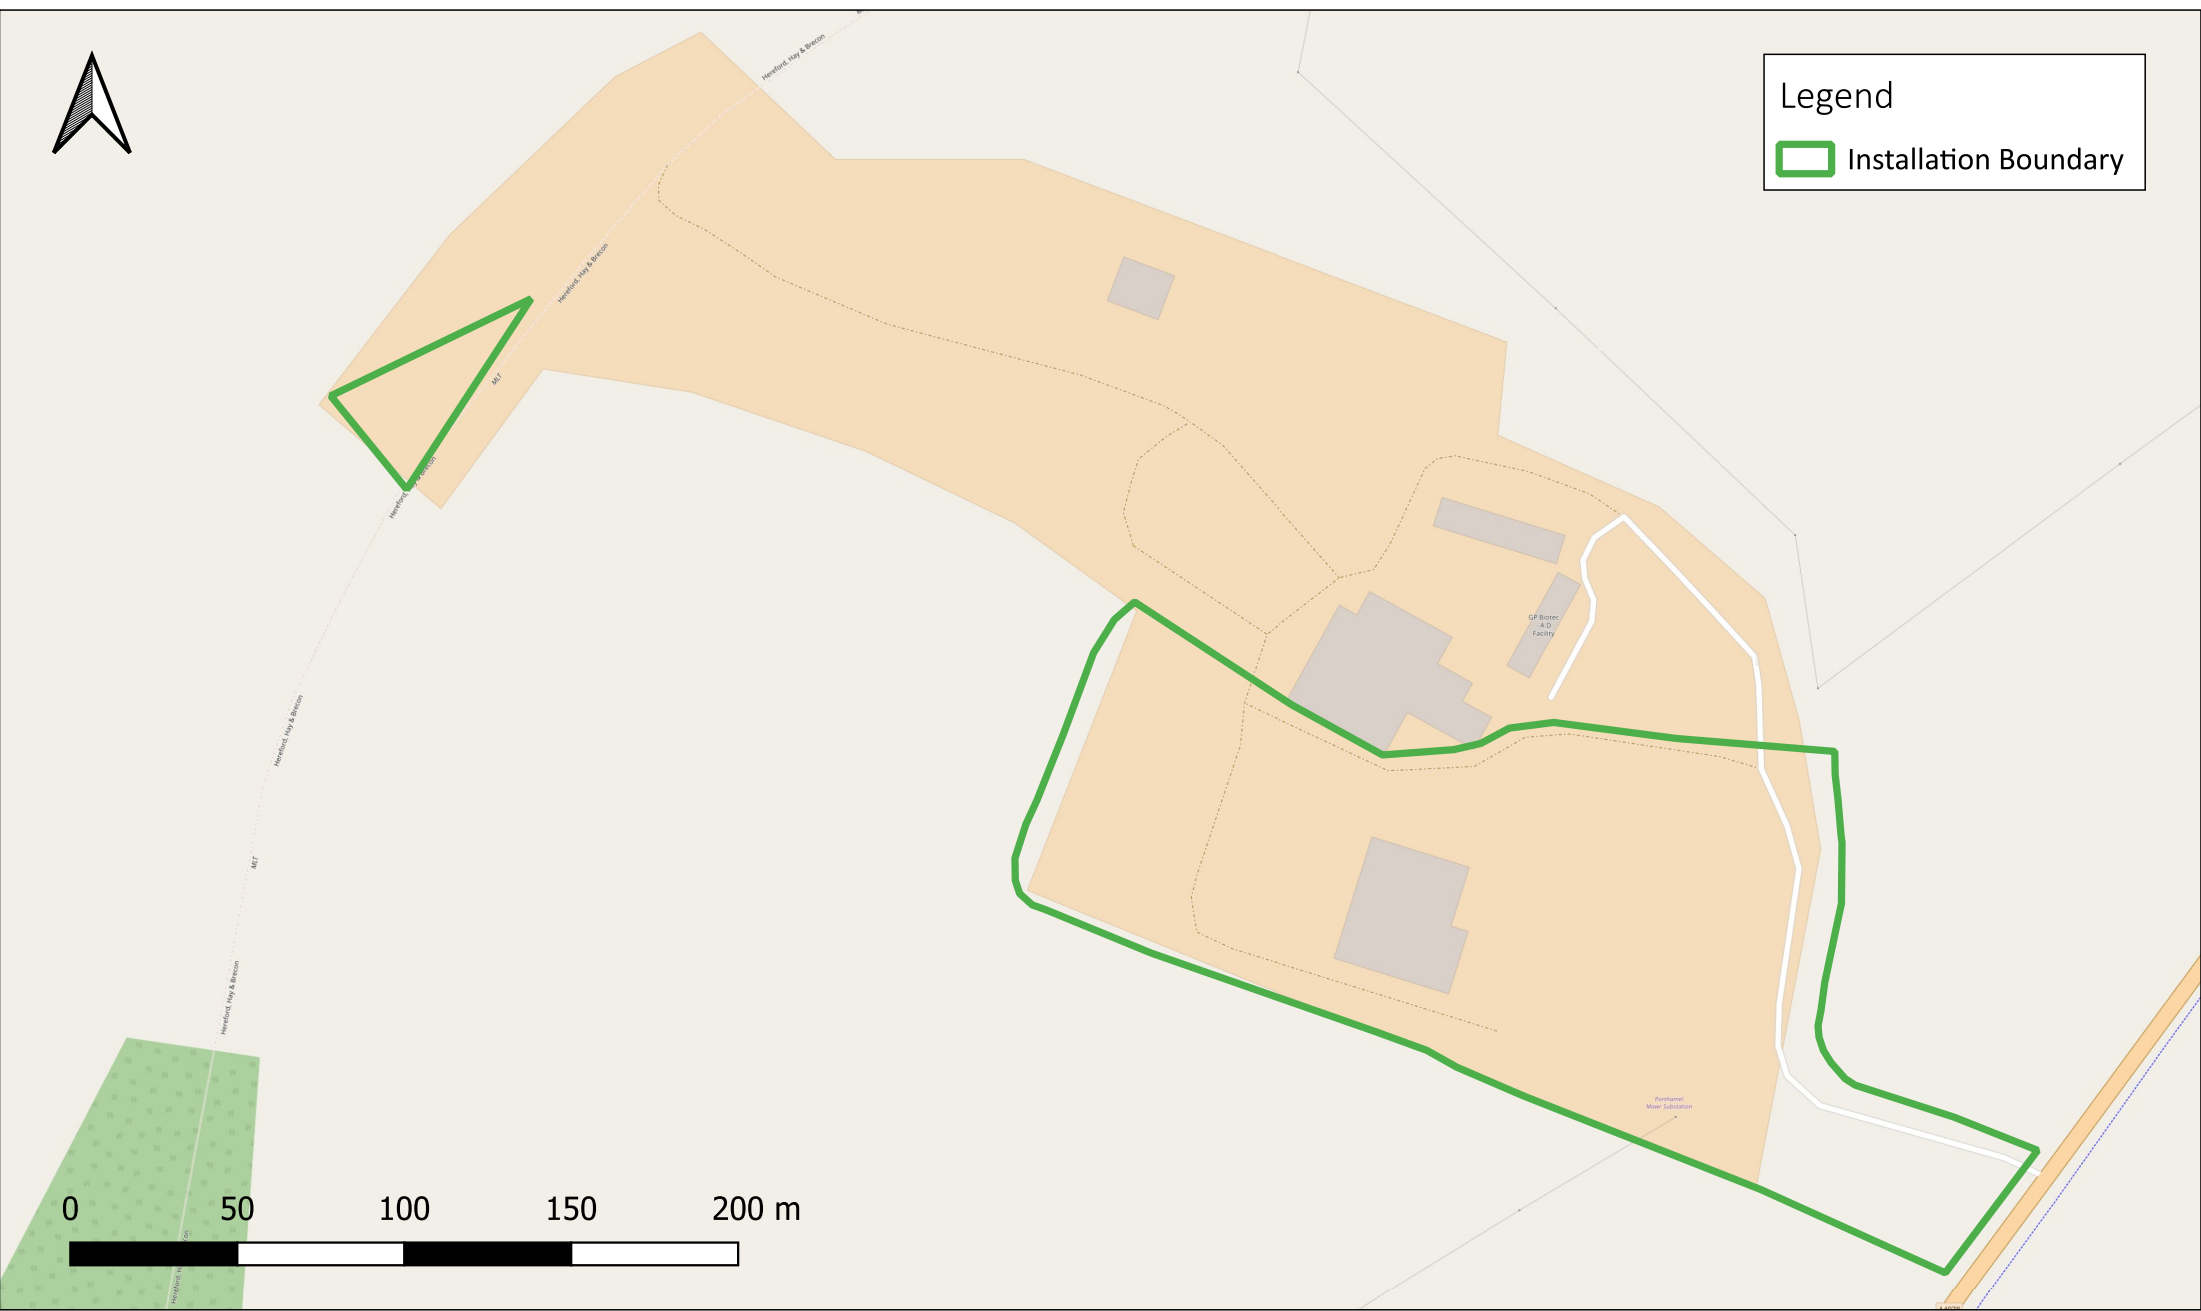




Legend

 Installation Boundary



Project Number: SOL_24_P060_GPB
Doc Ref: Annex B_Site Plans
Map Title: Installation Boundary
Date: 15/01/2025
Drawn by: RM
Checked by: SR

Site Address:
GP Biotec Ltd - Anaerobic Digestion Facility
Great Porthamel
Brecon
LD3 0DL

1. Do not scale off this drawing
2. All dimensions to be confirmed on site
3. This drawing is copyright of Sol Environment Ltd
4. This drawing is to be read in conjunction with relevant consultant drawings and specifications
5. QMS Reference: QMS_7.5.39_TEM - Template - GIS Drawing - Horizontal v1



a: Unit 5.3 The Paintworks, Bath Road, Bristol, BS4 3EH
w: www.sol-environment.co.uk
e: enquiries@sol-environment.co.uk
t: 01684 572727