


THIS DRAWING IS TO BE READ IN CONJUNCTION WITH ALL RELATED DRAWINGS. ALL DIMENSIONS MUST BE CHECKED AND VERIFIED ON SITE BEFORE COMMENCING ANY WORK OR PRODUCING SHOP DRAWINGS. THE ORIGINATOR SHOULD BE NOTIFIED IMMEDIATELY OF ANY DISCREPANCY. THIS DRAWING IS COPYRIGHT AND REMAINS THE PROPERTY OF ROGER PARRY & PARTNERS.

Installation Boundary

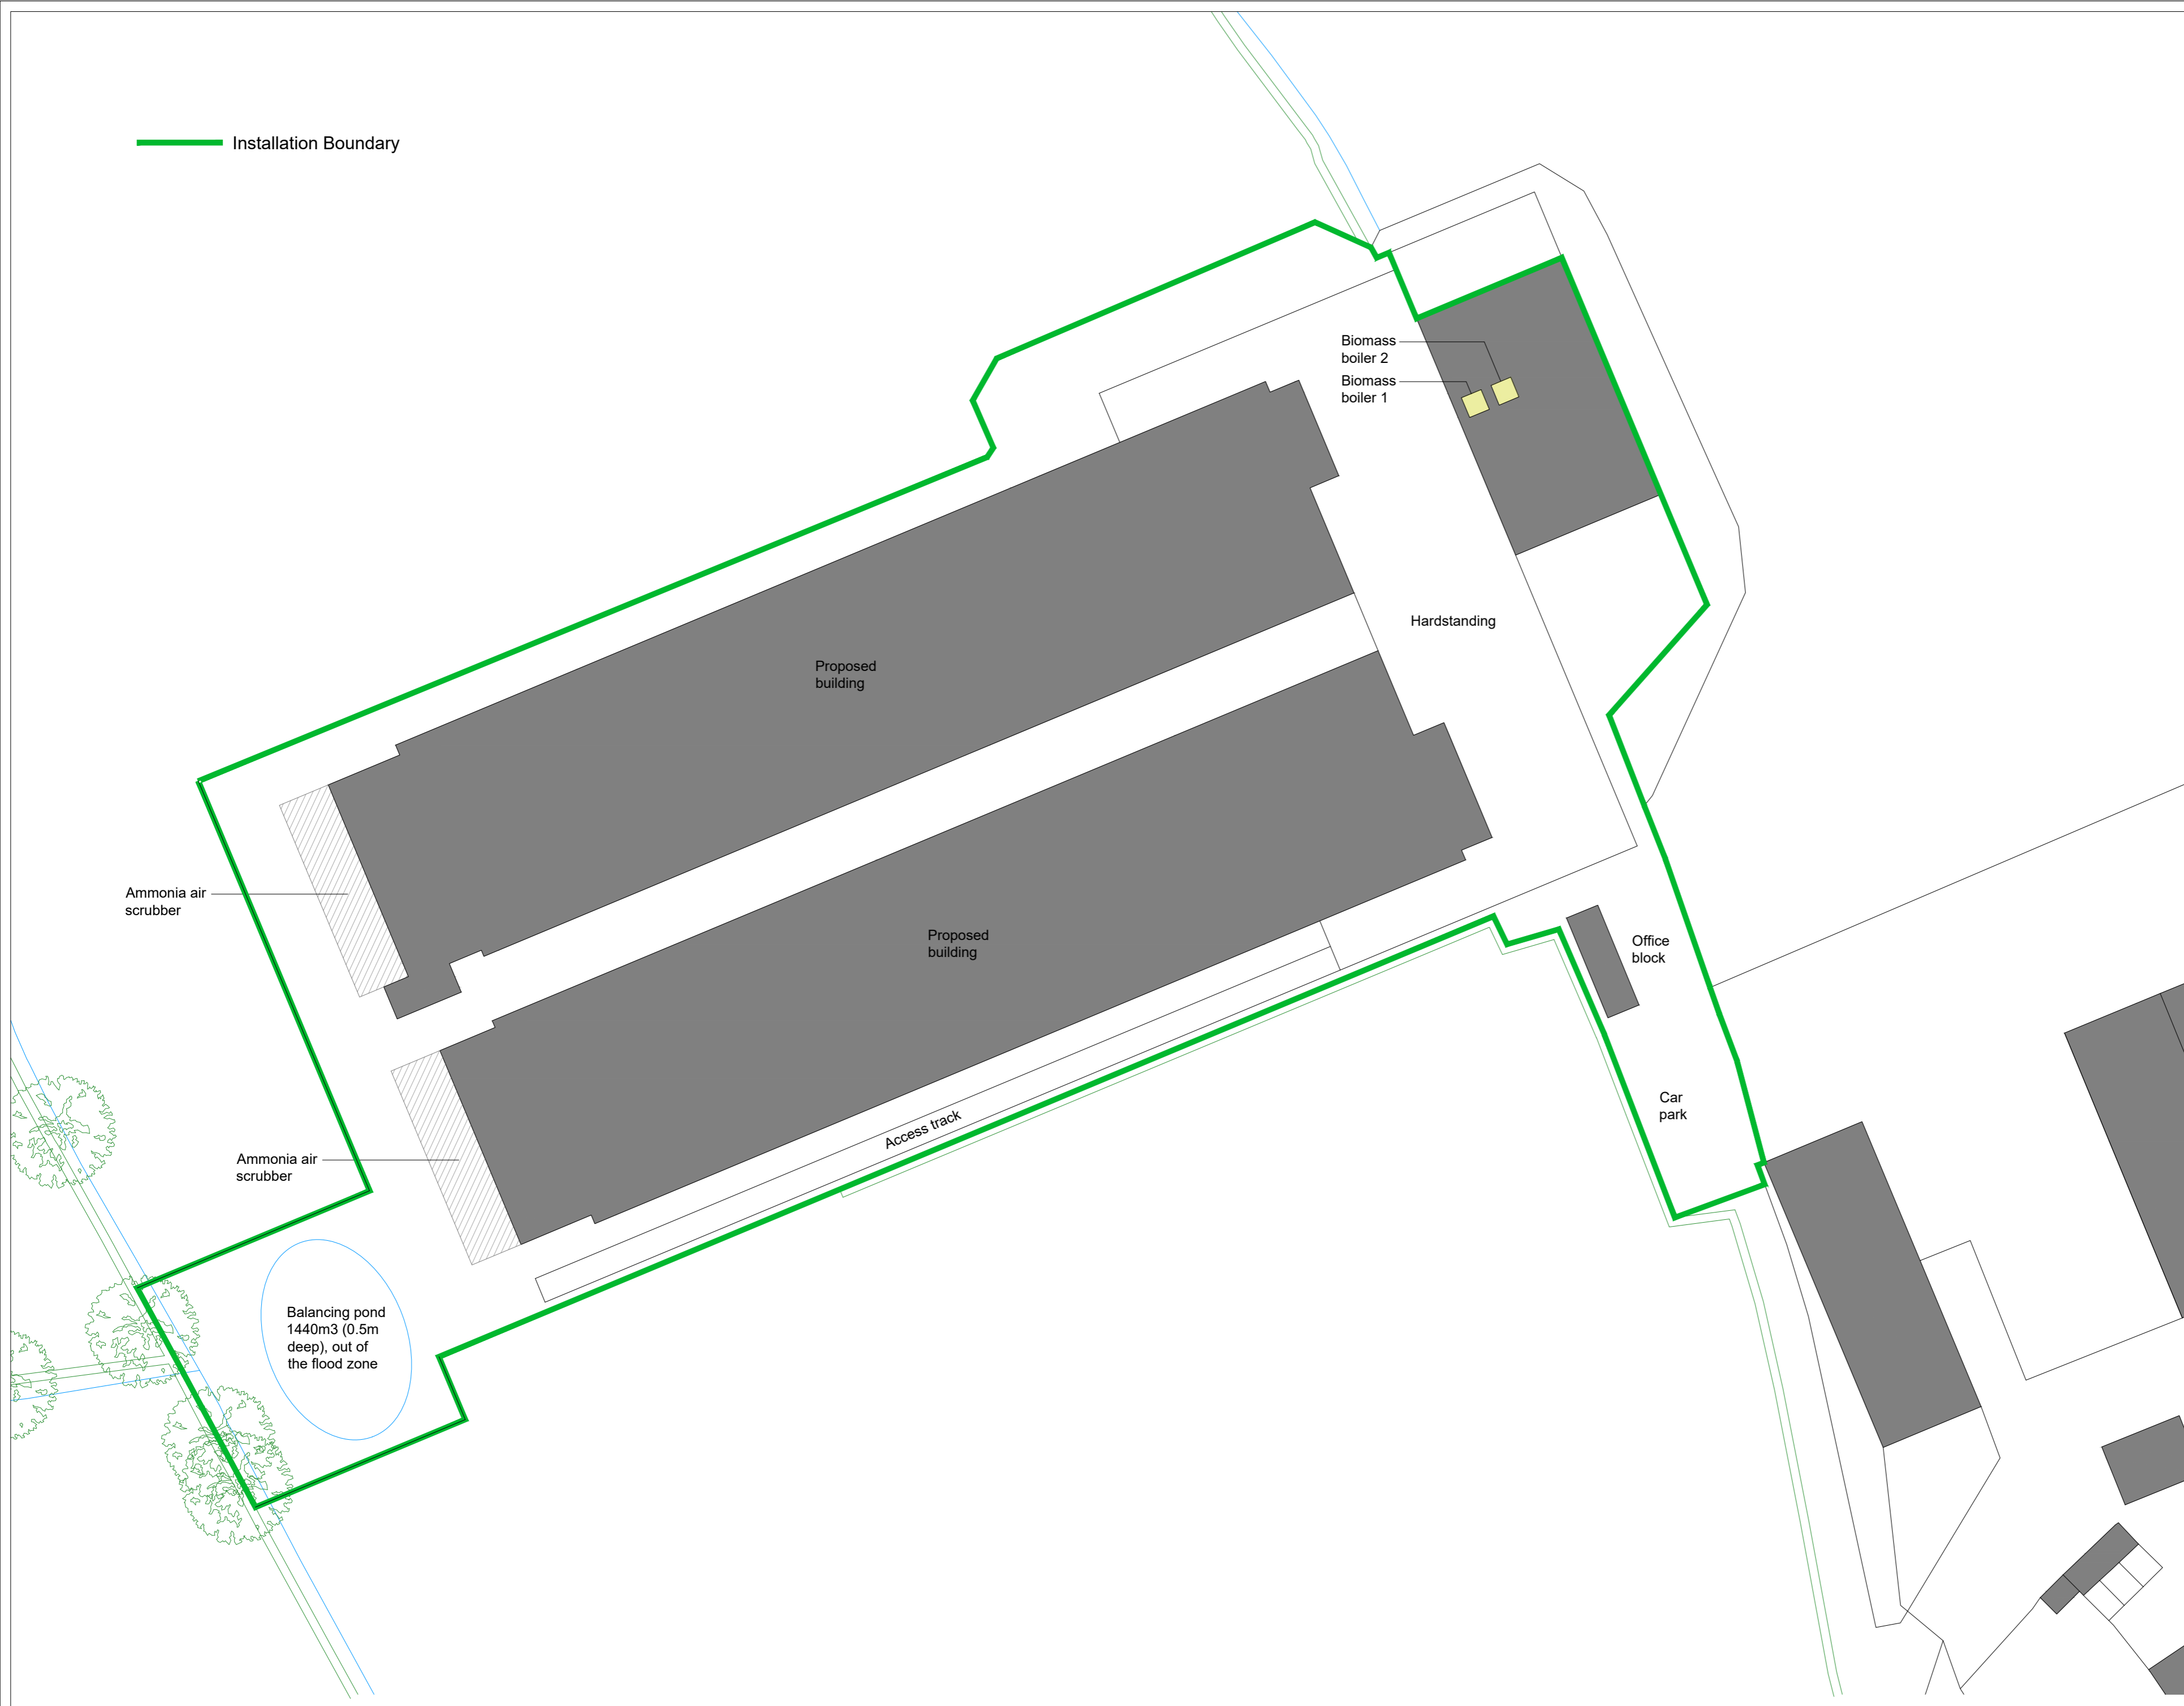

Rev	Description	Date	By
-	-	-	-



Residential - Agricultural - Commercial			
Project	Broiler Unit & Biomass Store		
Drawing Title	Site Plan		
Location	Lower Tredrewan Farm, Tredrewan Lane, Llanymynech, Powys, SY22 6RZ		
Client	Mountford		
Scale	1:500 @ A2		
Drawing No	RJC-MZ105-02A	Rev	-
Drawn By	NB	Date	2025/01/21

Ordnance Survey, (c) Crown Copyright 2025. All rights reserved. Licence number 100022432

MERCIAN HOUSE, 9 DARWIN COURT, OXON BUSINESS PARK, SHREWSBURY, SY3 5HJ
 Tel: 01743 791336
 E-mail: mail@rogerparry.net
 Web address: www.rogerparry.net
 Roger Parry & Partners LLP partnership no. OC312203
 Registered in England and Wales.
 A list of members of the LLP is available at the above address.