


A	Boundary updated.		04.04.19	JCS
REV	DESCRIPTION		DATE	BY
THE COPYRIGHT OF THIS DRAWING AND DESIGN IS OWNED BY RIGBY AND PARTNERS AND IS NOT TO BE COPIED, TRANSMITTED TO A THIRD PARTY OR USED IN ANY WAY WITHOUT THE WRITTEN APPROVAL OF RIGBY AND PARTNERS.				
CLIENT				
ROWAN FOODS				
PROJECT				
TITLE				
SITE PLAN				
AI	SCALE	DATE	DRAWN	CHECKED
1:500	14/01/14	JMR		
Rigby and Partners LLP				
Consulting Civil and Structural Engineers				
18 ST. THOMAS'S ROAD, CHORLEY, LANCs, PR7 1HR.				
Tel: +44 (0) 1257 267624 Fax: +44 (0) 1257 264237				
E-mail: general@rigbyandpartners.co.uk				
PROJECT No.	DRAWING No.	REV		
P2011-072	105	A		

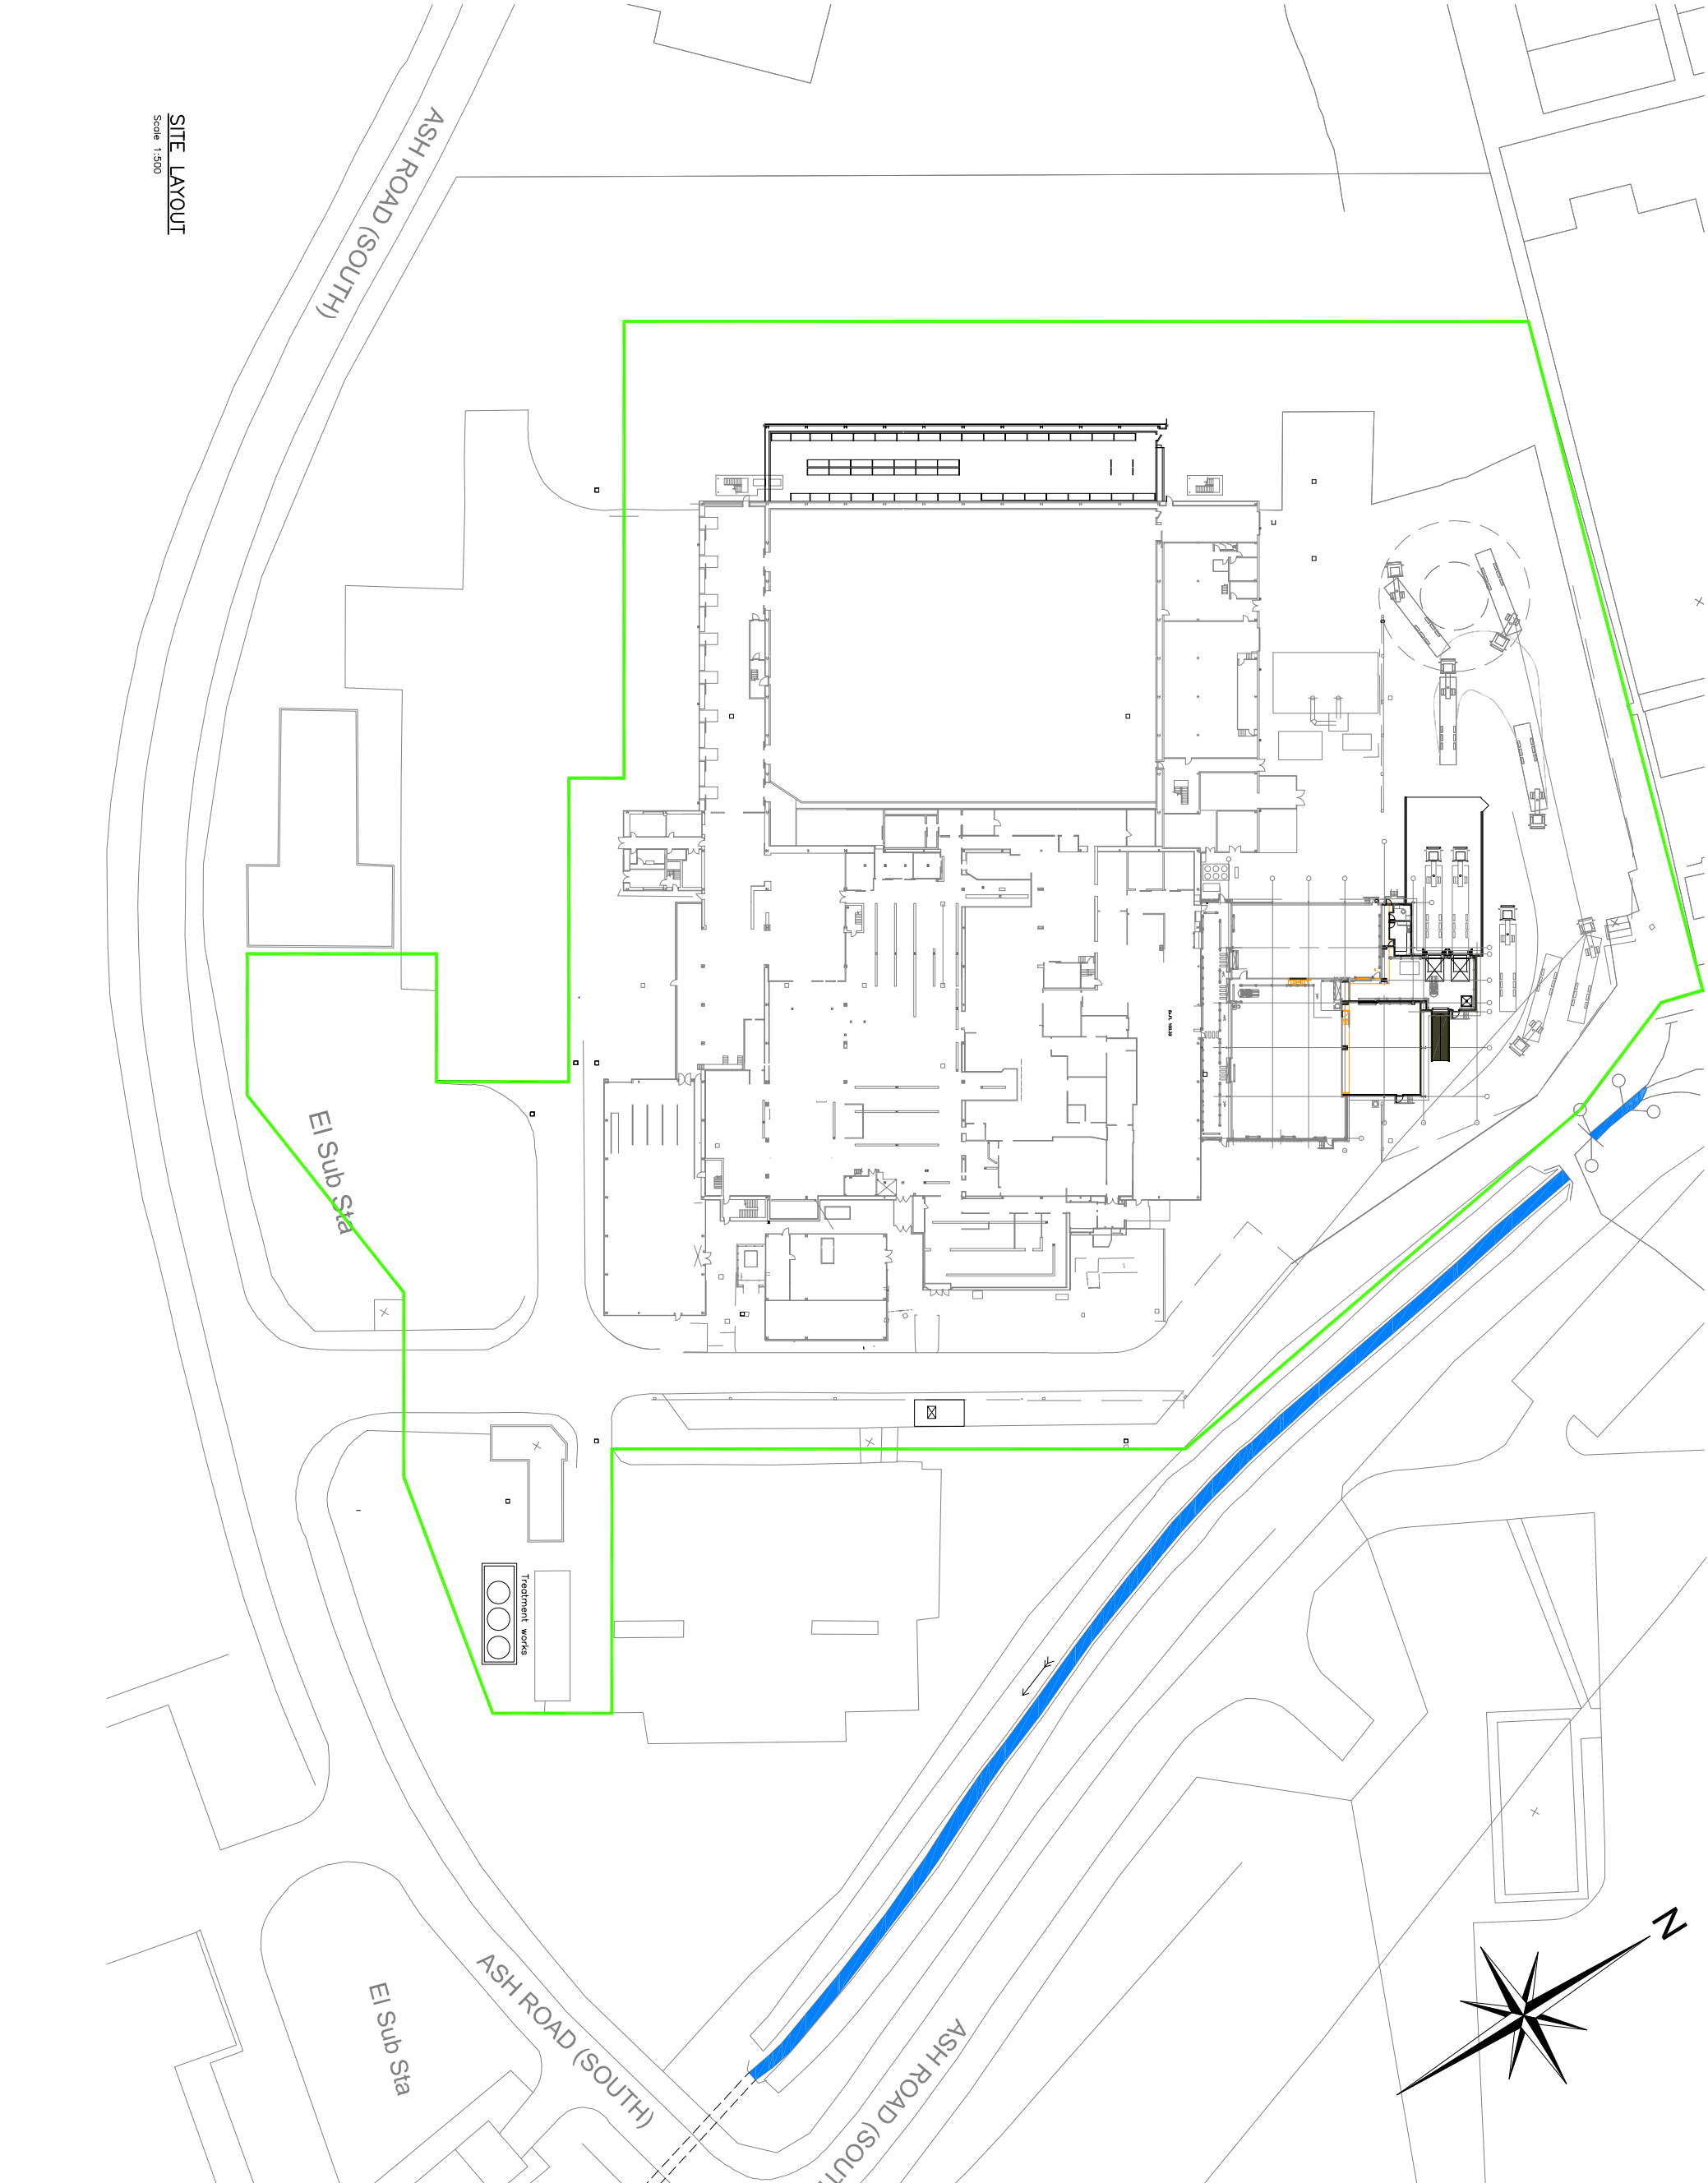

SITE LAYOUT

Scale 1:500